

FED. RD. DIV. NO.	PROJECT NO.	SHEET NO.
6	C 535-5-37, ETC	1
STATE	STATE DIST.	COUNTY
TEXAS	YKM	GONZALES, ETC
CONT.	SECT.	JOB
0535	05	037, ETC
		HIGHWAY NO.
		IH 10

STATE OF TEXAS TEXAS DEPARTMENT OF TRANSPORTATION

SEE SHEET 2 FOR "INDEX OF SHEETS"

PLANS OF PROPOSED STATE HIGHWAY IMPROVEMENT FOR THE CONSTRUCTION OF ASPHALTIC CONCRETE PAVEMENT OVERLAY CONSISTING OF ACP OVERLAY

HWY FUNCTIONAL CLASS: RURAL INTERSTATE
DESIGN SPEED: N/A

CONTRACTOR: _____
DATE OF LETTING: _____
DATE WORK BEGAN: _____
DATE WORK COMPLETED: _____
DATE WORK ACCEPTED: _____
FINAL CONTRACT COST: \$ _____

PROJECT NO.: C 535-5-37, ETC
CSJ: 0535-05-037, ETC
HIGHWAY: IH 10
COUNTY: GONZALES COUNTY, ETC
LIMITS: FROM US 90
TO FAYETTE C/L, ETC


PROJECT NO.: C 535-5-37
CSJ: 0535-05-037
HIGHWAY: IH 10
COUNTY: GONZALES
LIMITS: FROM US 90
TO FAYETTE C/L
ADT: 28,500 VPD (2020)
39,900 VPD (2040)

ROADWAY LENGTH = 19323.50 LF = 3.659 MI
BRIDGE LENGTH = 0.00 LF = 0.000 MI
TOTAL LENGTH = 19323.50 LF = 3.659 MI

LIST OF APPROVED FIELD CHANGES:

PROJECT NO.: C 535-6-45
CSJ: 0535-06-045
HIGHWAY: IH 10
COUNTY: FAYETTE
LIMITS: FROM GONZALES C/L
TO 0.103 MI W OF FM 609
ADT: 28,500 VPD (2020)
39,900 VPD (2040)

ROADWAY LENGTH = 29150.91 LF = 5.521 MI
BRIDGE LENGTH = 0.00 LF = 0.000 MI
TOTAL LENGTH = 29150.91 LF = 5.521 MI

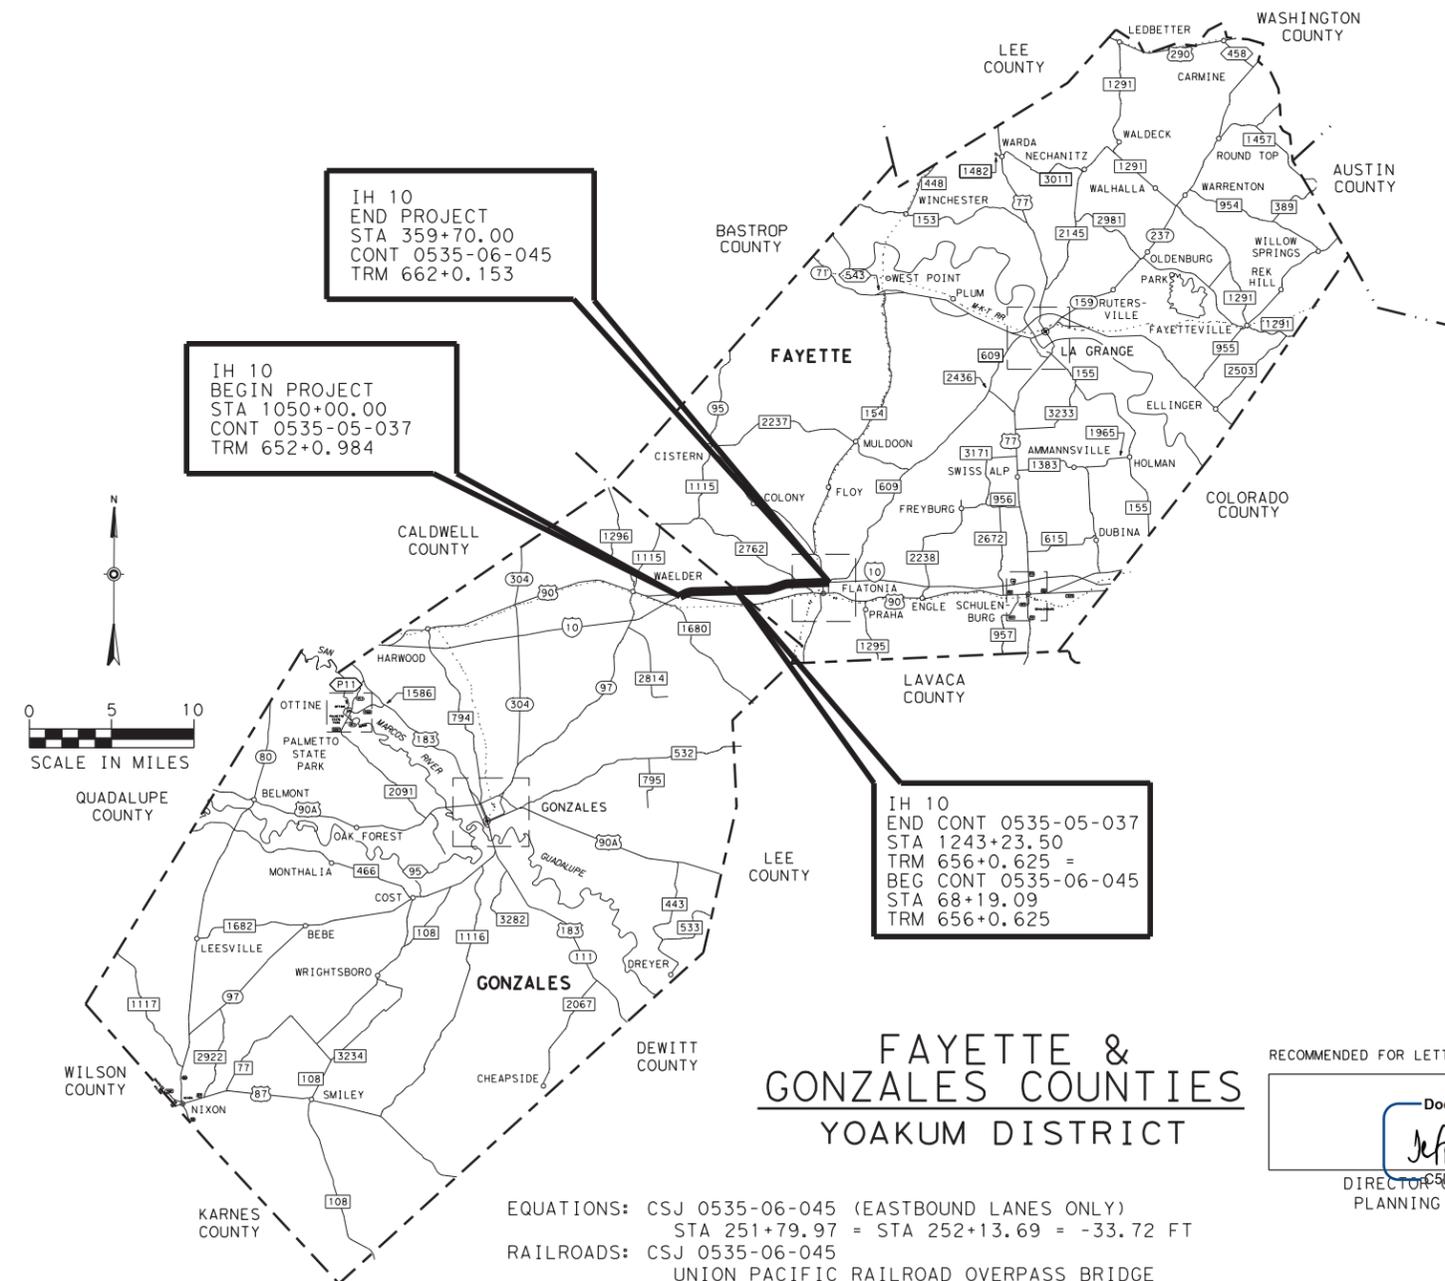

THIS IS TO CERTIFY THAT THE CONSTRUCTION WORK WAS PERFORMED IN ACCORDANCE WITH THE PLANS, CONTRACT AND LISTED FIELD CHANGES.

AREA ENGINEER P.E. DATE



SUBMITTED FOR LETTING 11/09/2022

Amanda Anderle Fling, P.E.
DISTRICT DESIGN ENGINEER

RECOMMENDED FOR LETTING 11/29/2022

DocuSigned by:
Jeffery Vincklerk
DIRECTOR OF TRANSPORTATION PLANNING AND DEVELOPMENT

APPROVED FOR LETTING 11/30/2022

DocuSigned by:
Martin C. Horst P.E.
DISTRICT ENGINEER

EQUATIONS: CSJ 0535-06-045 (EASTBOUND LANES ONLY)
STA 251+79.97 = STA 252+13.69 = -33.72 FT
RAILROADS: CSJ 0535-06-045
UNION PACIFIC RAILROAD OVERPASS BRIDGE
(STA 333+51.00 TO STA 333+67.00)
EXCEPTIONS: NONE

FAYETTE & GONZALES COUNTIES YOAKUM DISTRICT



T:\FM240_T11e

SHEET NO.	DESCRIPTION
GENERAL	
1	TITLE SHEET
2	INDEX OF SHEETS
3	TYPICAL SECTIONS
4-9	GENERAL NOTES
10-24	PROJECT DATA & BASIS OF ESTIMATE
25-26	ESTIMATE & QUANTITY SHEET

STANDARD SHEETS

27-38	BC (1-12) -21
39	TCP (3-2) -13
40	TCP (3-3) -14
41	TCP (5-1) -18
42	TCP (6-1) -12
43	TCP (6-2) -12
44	TCP (6-3) -12
45	TCP (6-4) -12
46	TCP (6-5) -12
47	TCP (6-8) -14
48	TCP (7-1) -13
49	WZ (UL) -13

ROADWAY

50	GORE & RAMP AREA DETAIL
51	BRIDGE JOINT SUMMARY & DETAILS
52	BRIDGE JOINT SUMMARY & DETAILS

STANDARD SHEETS

53-54	REPCP-14
55	JS-14

TRAFFIC

56	WESTBOUND (HURRICANE EVAC) RAMP PAVEMENT MARKING DETAILS
57	HURRICANE EVACUATION SYMBOL

STANDARD SHEETS

58	FPM (1) -12
59	FPM (2) -12
60	FPM (5) -19
61	PM (1) -20
62	PM (2) -20
63	RS (1) -13

ENVIRONMENTAL

64	ENVIRONMENTAL PERMITS, ISSUES & COMMITMENTS
----	---

RAILROAD

65	RAILROAD SCOPE OF WORK
66-67	RAILROAD REQUIREMENTS FOR NON-BRIDGE CONSTRUCTION PROJECTS

THE STANDARD SHEETS SPECIFICALLY IDENTIFIED ABOVE HAVE BEEN SELECTED BY ME OR UNDER MY RESPONSIBLE SUPERVISION AS BEING APPLICABLE TO THIS PROJECT.



Amanda Anderle Fling, P.E.



01/27/2022

INDEX OF SHEETS


Texas Department of Transportation
© 2021 BY TEXAS DEPARTMENT OF TRANSPORTATION
ALL RIGHTS RESERVED

SHEET 1 OF 1

FED. RD. DIV. NO.		PROJECT NO.	
6			
CONT.	SECT.	JOB	HIGHWAY NO.
0535	05	037, ETC	IH 10
STATE	DIST.	COUNTY	SHEET NO.
TEXAS	YKM	GONZALES, ETC	2

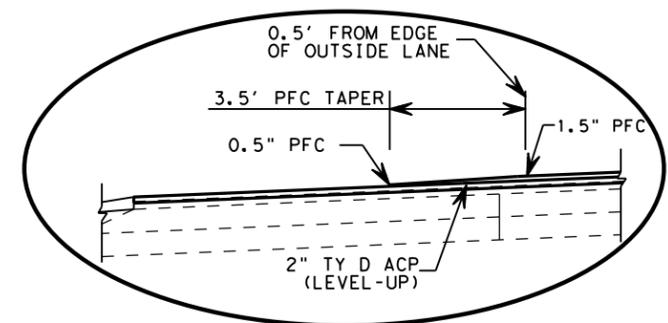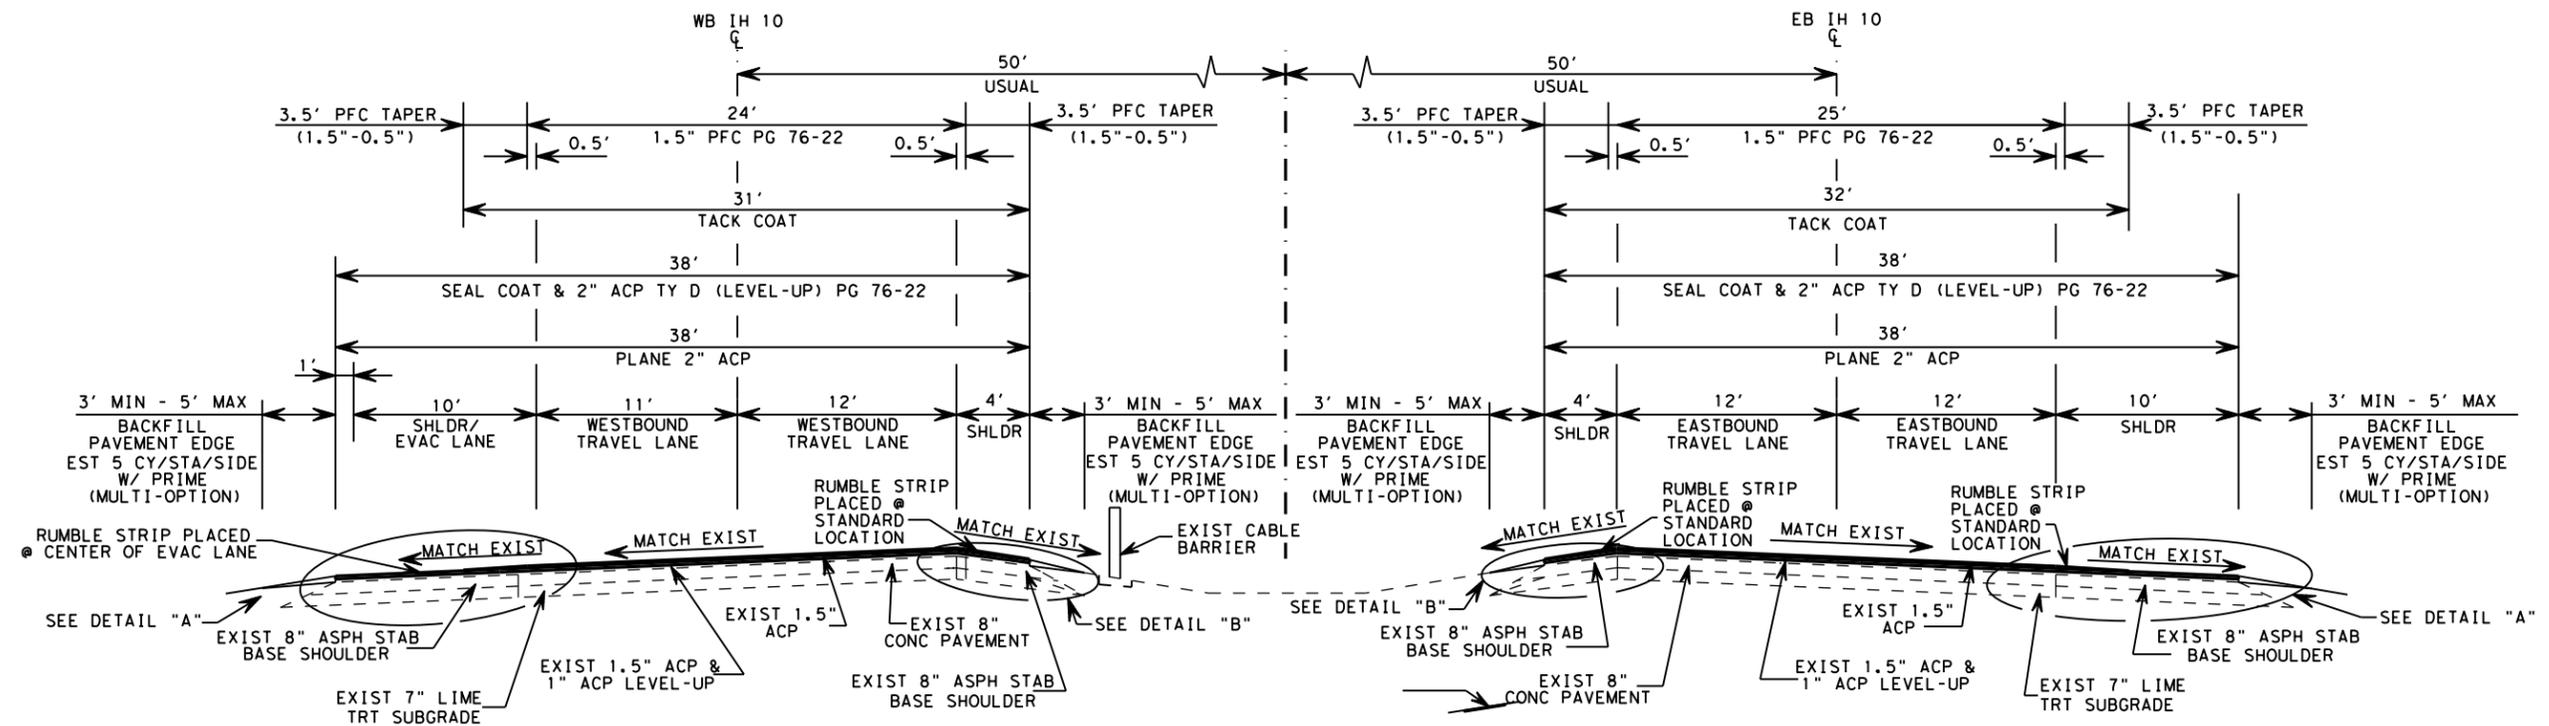

DETAIL "A"

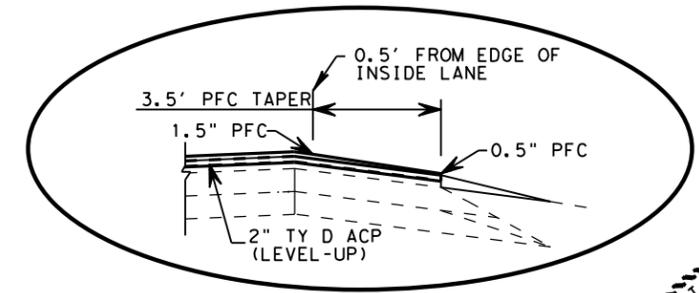

DETAIL "B"

PROPOSED TYPICAL SECTION

CSJ 0535-05-037 (GONZALES COUNTY)
 STA 1050+00.00 TO STA 1243+23.50

CSJ 0535-06-045 (FAYETTE COUNTY)
 STA 68+19.09 TO STA 359+70.00

① EQUATION: STA 251+79.97 = STA 252+13.69 (EASTBOUND LANES ONLY)

NOTES:

- AT BEGIN/END OF PROJECT AND AT RAMP JOINTS, PLANE VERTICAL TRANSITION JOINT TO MATCH PROPOSED ACP DEPTH.
- AT BRIDGE AND OVERPASS LOCATIONS, PLANE EXISTING PAVEMENT APPROX. 3.5". TAPER PLANE DEPTH BEFORE AND AFTER TO MAINTAIN A 1"/100' TRANSITION TAPER.
- AT UNDERPASS LOCATIONS, PLANE TO MAINTAIN EXISTING VERTICAL BRIDGE CLEARANCE (APPROX. 3.5"). TAPER PLANE DEPTH BEFORE AND AFTER TO MAINTAIN A 1"/100' TRANSITION TAPER.
- AT BRIDGE RAIL/MBGF LOCATIONS, TAPER PROPOSED ACP ON SHOULDER TO MAINTAIN RAIL HEIGHT.
- THIS WORK WILL NOT BE PAID FOR DIRECTLY BUT WILL BE CONSIDERED SUBSIDIARY TO THE VARIOUS BID ITEMS.
- PLANING OPERATION SHALL EXTEND THE MAINLANE CROSS SLOPE ACROSS THE INSIDE SHOULDER.

CSJ: 0535-05-037 (GONZALES COUNTY)

- US 90 OVERPASS
 - WB - STA 1054+35.53 TO STA 1058+66.53
 - EB - STA 1055+54.29 TO STA 1059+99.29
- PEACH CREEK RELIEF & PEACH CREEK
 - WB - STA 1113+80.00 TO STA 1128+69.25
 - EB - STA 1113+80.00 TO STA 1129+75.25
- COUNTY ROAD 455 UNDERPASS
 - WB - STA 1193+75.00 TO STA 1194+25.00
 - EB - STA 1193+75.00 TO STA 1194+25.00
- LITTLE FIVE MILE CREEK
 - WB - STA 1214+88.00 TO STA 1217+58.00
 - EB - STA 1215+33.00 TO STA 1218+03.00

CSJ: 0535-06-045 (FAYETTE COUNTY)

- BROOKS CREEK RELIEF
 - WB - STA 87+15.00 TO STA 88+75.00
 - EB - STA 87+15.00 TO STA 88+75.00
- BROOKS CREEK
 - WB - STA 98+30.00 TO STA 100+70.00
 - EB - STA 98+30.00 TO STA 100+70.00
- OLD WAELDER ROAD UNDERPASS
 - WB - STA 189+94.50 TO STA 190+69.50
 - EB - STA 190+54.50 TO STA 191+29.50
- FM 2762 UNDERPASS
 - WB - STA 282+00.00 TO STA 283+00.00
 - EB - STA 283+02.00 TO STA 284+02.00
- RAILROAD UNDERPASS & SH 95 UNDERPASS
 - WB - STA 328+00.00 TO STA 345+00.00
 - EB - STA 330+17.00 TO STA 345+00.00



Amanda Anderle Fling, P.E.

01/27/2022

TYPICAL SECTIONS

NOT TO SCALE



FED. RD. DIV. NO.		PROJECT NO.	
6			
CONT.	SECT.	JOB	HIGHWAY NO.
0535	05	037, ETC	IH 10
STATE	DIST.	COUNTY	SHEET NO.
TEXAS	YKM	GONZALES, ETC	3

GENERAL:

Contractor questions on this project are to be addressed to the following individual(s):

Covey Morrow IV Covey.Morrow@txdot.gov

Chase Hermes Chase.Hermes@txdot.gov

Contractor questions will be accepted through email, phone, and in person by the above individuals.

All contractor questions will be reviewed by the Engineer. Once a response is developed, it will be posted to TxDOT's Public FTP at the following Address:

<https://ftp.dot.state.tx.us/pub/txdot-info/Pre-Letting%20Responses/>

All questions submitted that generate a response will be posted through this site. The site is organized by District, Project Type (Construction or Maintenance), Letting Date, CCSJ/Project Name.

I. UNION PACIFIC RAILROAD COMPANY**PROTECTION OF FIBER OPTIC CABLE SYSTEMS**

Fiber optic cable systems may be buried on the railroad's property. Protection of the fiber optic cable systems is of extreme importance since any break could disrupt service to users resulting in business interruption and loss of revenue and profits. The state and/or its contractor shall telephone the railroad during normal business hours (7:00 a.m. to 9:00 p.m., central time, Monday through Friday, except holidays) at 1-800-336-9193 (also a 24-hour, seven-day number for emergency calls) to determine if fiber optic cable is buried on the railroad's premises to be used by the state. If it is, the state and/or its contractor will telephone the telecommunications company(ies) involved, arrange for a cable locator and make arrangements for relocation or other protection of the fiber optic cable prior to beginning any work on the railroad's premises.

Remove and dispose of existing raised pavement markers as directed. All work involved in the removal and disposal of these markers will not be paid for directly but shall be considered subsidiary to the various bid items involved.

Furnish a certified copy of the legal gross weight of each vehicle hauling materials by weight and certified measurements for all trucks hauling material by volume.

Do not cross the median.

Do not store equipment or stockpile material in the median overnight unless otherwise approved.

Unless otherwise approved, maintain a minimum safety clearance from the edge of the travelway for material stockpiled in proximity of traffic lanes based on the current average traffic count of the particular highway as follows:

0 - 1500 = 16 feet

Over 1500 = 30 feet

In the event the above requirements cannot be met, make arrangements to stockpile material off the right of way.

The Department will provide the cylinder testing machine for this project. Deliver the test specimens to the engineer's curing facilities as directed.

Do not clean out concrete trucks within the right of way.

Long term shoulder closures are not allowed on IH 10 westbound from June 1 thru November 1 for evacu-lane purposes.

ITEM 7: LEGAL RELATIONS AND RESPONSIBILITIES

The Department has determined that a USACE Nationwide or Individual Permit is not necessary for the project since all work shall be conducted outside the USACE jurisdictional areas. Any impacts to these jurisdictional areas by the Contractor without a USACE permit will be the responsibility of the Contractor. If the Contractor deems it necessary to impact the USACE jurisdictional areas, then it becomes the Contractor's entire responsibility to consult with the USACE pertaining to the need for a Nationwide or Individual Permit. TXDOT will then hold the Contractor responsible for following all conditions of the approved permit.

No significant traffic generator events identified.

If the contractor proposes work beyond the TxDOT obtained permit limitations, the contractor is responsible for additional costs, delays, and obtaining new or revised permits prior to construction.

Project Number:

Sheet: 5

County: GONZALES, ETC

Control: 0535-05-037, ETC

Highway: IH 10

ITEM 8: PROSECUTION AND PROGRESS

The latest work-start date is May 1, 2023.

Working days will be charged Monday through Thursday, excluding national or state holidays, if weather or other conditions permit the performance of the principal unit of work underway, as determined by the Engineer, for a continuous period of at least seven hours between 7:00 A.M. and 6:00 P.M.

Work on Friday and through the following Sunday and on national holidays will not be permitted without written permission of the Engineer. The Contractor has the option of working on state holidays.

Do not work on the roadway before sunrise or after sunset unless otherwise approved.

Leave all traffic lanes and shoulders open to traffic each night, Friday through Sunday, and holidays unless otherwise approved.

Provide progress schedule as a Bar Chart.

ITEM 134: BACKFILLING PAVEMENT EDGES

Use Type B backfill material consisting of reclaimed asphalt pavement salvaged from planing operations within the project limits.

Use a roadwidener or other equipment as approved to place backfill material in accordance with the proposed typical sections.

Place proposed pavement backfill on the same day that the ACP is placed. Areas to be backfilled that cannot be completed on the same day that ACP is placed for reasons beyond the contractor's control, shall require the TCP (5-1) standard. ACP operations cannot continue until the backfilling is completed.

ITEMS 134 & 310: BACKFILLING PAVEMENT EDGES & PRIME COAT

Place the prime coat within fourteen (14) calendar days after placement of pavement backfill material or as approved.

Project Number:

Sheet: 5

County: GONZALES, ETC

Control: 0535-05-037, ETC

Highway: IH 10

ITEM 150: BLADING

Sprinkling and rolling which may be required during the operation of Item 150 will not be measured or paid for directly, but will be considered subsidiary to this item.

ITEM 302: AGGREGATES FOR SURFACE TREATMENTS

Furnish precoated aggregate that has a residual bitumen coating target value of 1.0% by weight.

ITEM 310: PRIME COAT

Asphalt binders allowed for PRIME COAT (MULTI OPTION) are tack coat binders (CSS-1H, SS-1H, or a PG binder with a minimum high-temperature grade of PG 58) and may be equivalent to the tack coat applied for hot-mix placement operations.

ITEM 316: SEAL COAT

The asphalt application season for this project is May 1 to September 15. Use an Emulsion instead of an Asphalt Cement as approved when the surface treatment is placed between September 15 and May 1.

The asphalt application rate shown in the plans is an average between an Asphalt Cement and an Emulsion. The type of asphalt and application rate to be used will be as directed. The approximate application rate for Asphalt Cement with a Grade 3 aggregate is 0.32 Gal/SY and with a Grade 4 aggregate is 0.27 Gal/SY. The approximate application rate for an Emulsion with a Grade 3 aggregate is 0.48 Gal/SY and with a Grade 4 aggregate is 0.40 Gal/SY.

ITEMS 316, 354, & 3076: SEAL COAT, PLANING AND TEXTURING PAVEMENT, & DENSE GRADED HOT-MIX ASPHALT

Begin the seal coat and ACP (L-U) operations within seven (7) calendar days after starting the planning operations or as directed.

Place the seal coat and the dense-graded hot-mix asphalt (L-U) within the same day. A maximum length of 1500 feet of seal coat surface will be allowed beyond the dense-graded hot-mix asphalt (L-U) at the end of each day.

ITEM 320: EQUIPMENT FOR ASPHALT CONCRETE PAVEMENT

Provide a material transfer device capable of transferring mix from the haul trucks to the paver. Monitor its loading such that no damage is done to the existing pavement structures if a material transfer vehicle is used.

Securely attach a waterproof tarpaulin to the top of all trucks hauling ACP, to prevent air flow across the mix, for the duration of all ACP operations.

ITEMS 134, 3076 & 354: BACKFILLING PAVEMENT EDGES, DENSE-GRADED HOT-MIX ASPHALT & PLANING AND TEXTURING PAVEMENT

RAP material generated on this project, in excess of the material needed in Item 134, Backfilling Pavement Edges, shall be stockpiled at the locations shown below. This excess material is available for the Contractor's use in the Dense-Graded Hot-Mix Asphalt to be produced for this project. RAP delivered to the plant and not used, shall be returned to the stockpile locations shown below:

US 90 @ IH 10

US 90 just west of Flatonia along the railroad tracks

ITEM 351: FLEXIBLE PAVEMENT STRUCTURE REPAIR

The Engineer will select the locations. The repairs will consist of the removal of existing subgrade, base and surfacing and replacement with asphaltic concrete pavement conforming to Item 3076, Dense Graded Hot-Mix Asphalt (Exempt), Type B, PG 64-22. All work and materials required to bring the repaired pavement section to its desired depth will be considered subsidiary to the item "Flexible Pavement Structure Repair".

Pavement Repair operations may begin prior to planing operations. However, any additional repair areas identified after planing will be repaired prior to the application of the ACP spot level-up or surface treatment. These additional repair areas, found after planing, will be paid at the original bid price, no additional compensation will be paid for mobilization or traffic control.

ITEM 354: PLANING AND TEXTURING PAVEMENT

Construct a test strip, approved by the engineer, that proves surface uniformity of the milling operation.

Schedule planing operations so that no longitudinal joints (greater than 1/4" depth) remain during non-working days.

ITEMS 351, 354, & 3076: FLEXIBLE PAVEMENT STRUCTURE REPAIR, PLANING AND TEXTURING PAVEMENT, & DENSE GRADED HOT-MIX ASPHALT

If unforeseen irregularities are found in the underlying concrete or flexible pavement after the planing operations, place ACP (L-U) at spot locations or repair flexible pavement when directed, the same day.

ITEM 361: REPAIR OF CONCRETE PAVEMENT

Open areas of concrete pavement repair to traffic as soon as the minimum average compressive strength of 1,800 psi is attained. Place approximately 2"-4" of asphaltic concrete pavement conforming to Item 3076, Dense-Graded Hot Mix Asphalt (Exempt), Type B, PG 70-22 on the replaced concrete to match the existing pavement section. The class "HES" concrete will be designed to attain a minimum average compressive strength of 2,600 psi within 24 hours. All work and materials required to bring the pavement section to its desired depth will be considered subsidiary to the Item 361, Full Depth Repair CRCP (8").

Match joint filler material to existing joints as directed.

Use asphalt curing.

Use coarse aggregate Grade 2 or 3 for this item.

Pavement Repair operations may begin prior to planing operations. However, any additional repair areas identified after planing will be repaired prior to the application of the ACP spot level-up or surface treatment. These additional repair areas, found after planing, will be paid at the original bid price, no additional compensation will be paid for mobilization or traffic control.

County: GONZALES, ETC

Control: 0535-05-037, ETC

Highway: IH 10

ITEM 502: BARRICADES, SIGNS, AND TRAFFIC HANDLING

The Contractor Force Account "Safety Contingency" that has been established for this project is intended to be utilized for work zone enhancements, to improve the effectiveness of the Traffic Control Plan, that could not be foreseen in the project planning and design stage. These enhancements will be mutually agreed upon by the Engineer and the Contractor's Responsible Person based on weekly or more frequent traffic management reviews on the project. The Engineer may choose to use existing bid items if it does not slow the implementation of enhancement.

Work zone speed limit signing will be utilized, and shall be used as directed by the Engineer.

Law enforcement assistance for this project is expected to be required for major traffic control changes and lane closures. Coordinate with local law enforcement and arrange for law enforcement in a marked vehicle as directed or agreed by the Engineer. Complete the weekly tracking form provided by the department and submit invoices that agree with the tracking form for payment at the end of each month approved services were provided.

Divide the eastbound direction into two (2) work sections and the westbound direction into two (2) work sections unless otherwise approved.

Work section limits are as follows for both eastbound and westbound directions:

Work section 1 = STA 1050+00.00 to STA 1243+23.50 (CSJ 0535-05-037)

Work section 2 = STA 68+19.09 to STA 359+70.00 (CSJ 0535-06-045)

The contractor shall arrange operations so that work (planing ACP, ACP spot level-up placement, surface treatment operations, and ACP level-up placement) is in only one of the proposed work section(s) at a time as approved.

The contractor shall not be allowed to begin a new work section until the work through the ACP level-up in the previous work section is complete for that particular section or as approved.

Complete all work in the eastbound direction including PFC, final standard pavement markings, shoulder texturing, and bridge joints before starting work on the westbound direction or as approved. Shoulder texturing and final pavement markings shall be completed prior to bridge joints or as approved.

When weather conditions limit hot-mix asphalt placement at the end of the season, place an edgeline rumble strip (profile edgeline markings or milled rumble strips) prior to work being suspended.

Provide trail and lead vehicles when using TCP(3-2) or TCP(3-3).

County: GONZALES, ETC

Control: 0535-05-037, ETC

Highway: IH 10

Utilize TCP(3-3) for sweeping operations or for installing and removing tabs or raised pavement markers.

When using TCP(6-8), the PCMS will be required unless otherwise approved. The PCMS required by TCP(6-8) will be paid for under Item 6001.

Provide suitable warning lights mounted high enough to be visible from all directions on all construction equipment, including pilot vehicles, and operate warning lights when the equipment is within the right of way. Equip other equipment such as trucks, trailers, autos, etc., with emergency flashers and use emergency flashers while within the work area.

No additional payment will be made for relocating existing sign assemblies to temporary mounts.

Maintain a minimum distance of two (2) miles between work areas.

Arrange work schedules for concrete pavement repair operations so no holes are left open at night, weekends and holidays.

Limit the lane closure lengths for ACP operations to one (1) mile on two lane, two-way highways and two (2) miles on four lane highways unless otherwise approved. The lane closure length will be determined during construction in urban areas.

Signs warning of temporary conditions, such as "NO CENTER LINE," "LOOSE GRAVEL," etc., shall only be displayed when conditions are present. Remove or completely cover signs that do not apply to the roadway conditions. These signs may be installed prior to beginning work but shall remain completely covered until the signs are applicable.

In accordance with Article 502.4.2, no payment will be made for the month if the contractor fails to provide or properly maintain signs in compliance with the contract requirements. Temporary warning signs that are visible when conditions do not apply will be considered improper maintenance of signs.

Provide lights to illuminate the flaggers and work area during night time operations. Class 3 garments shall be required for all workers and flaggers during night time work.

County: GONZALES, ETC

Control: 0535-05-037, ETC

Highway: IH 10

ITEM 504: FIELD OFFICE AND LABORATORY

Provide a Type D structure for the asphalt mix control laboratory for the engineer's exclusive use. Equip the structure with a 240 volt electrical entrance service. The service will consist of a minimum of four 120 volt circuits with 20 amp breakers and at most two grounded convenience outlets per circuit and provisions for a minimum of two 220 volt ovens. Space heaters for heating the structure are unacceptable. Portable structures will be support blocked for stability and will be tied down.

ITEM 506: TEMPORARY EROSION, SEDIMENTATION, AND ENVIRONMENTAL CONTROLS

The storm water pollution prevention plan (SW3P) for this project will consist of utilizing existing vegetation. The disturbed area is less than one acre and use of erosion control measures is not anticipated. If physical conditions encountered at the job site require necessary controls, BMP installation, maintenance, and removal will be paid as extra work on a force account basis per Articles 4.4 and 9.7.

ITEM 585: RIDE QUALITY FOR PAVEMENT SURFACES

Pay adjustments for ride quality on travel lanes shall be determined by Schedule 1.

ITEM 662: WORK ZONE PAVEMENT MARKINGS

Place work zone pavement markings on all areas without standard pavement markings by the end of each day or as directed.
Traffic paint and beads will be allowed for non-removable work zone pavement markings.

ITEM 666: REFLECTORIZED PAVEMENT MARKINGS

Place centerline and edgeline markings on all areas without standard pavement markings by noon on Friday of each week.

Use a mobile retroreflectometer to measure retroreflectivity unless otherwise directed. A DVD video of the retroreflectometer data will not be required.

County: GONZALES, ETC

Control: 0535-05-037, ETC

Highway: IH 10

Provide Type I pavement markings in accordance with this item. The requirements of this item are supplemented with the following provision: Place Type I pavement markings with a ribbon-gun application. All other provisions remain in effect.

ITEM 668: PREFABRICATED PAVEMENT MARKINGS

Pavement marking material may be placed on roadways at any time during the year, subject to temperature and moisture limitations specified.

ITEM 677: ELIMINATING EXISTING PAVEMENT MARKINGS AND MARKERS

Remove existing stripe with the water blasting method.

ITEM 3076: DENSE-GRADED HOT-MIX ASPHALT

Quantities shown for asphaltic concrete level-up are based on the average amount of material needed to bring depressed areas up to a desired grade and are shown on an average square yard basis. Place the level-up courses as directed.

Tie HMA CP tapers to a vertical transition joint created by the milling operation at the beginning and ending transitions and at all exceptions, or as directed. Provide a temporary HMA CP taper at vertical joints until overlay operations begin. Milling and HMA CP work will not be paid for directly but will be considered subsidiary to this item.

Mixture designs, using the PG binder originally specified and without additives, failing to meet the requirements of Table 10 will require the addition of a minimum 1.0% of Type A hydrated lime based on dry weight of the total aggregate.

Use of RAS in the HMA CP surface course is not permitted.
Do not add additional quantity of RAP to stockpiles tested and approved. If additional RAP is added to a stockpile, a new design and trial batch will be required prior to placement on the roadway.

The extracted aggregate from contractor-owned RAP shall have a minimum of 85% two crushed faces when tested in accordance with TEX-460-A, Part I.

Project Number:

Sheet: 9

County: GONZALES, ETC

Control: 0535-05-037, ETC

Highway: IH 10

Limit uneven pavement to two days production with the requirement that all longitudinal joints adjacent to a travelway are constructed with a joint maker providing a maximum one inch vertical edge (1/2" desirable) with an adjacent 6:1 taper.

ITEM 3079: PERMEABLE FRICTION COURSE (PFC)

Tie HMA CP tapers to a vertical transition joint created by the milling operation at the beginning and ending transitions and at all exceptions, or as directed. Provide a temporary HMA CP taper at vertical joints until overlay operations begin. Milling and HMA CP work will not be paid for directly but will be considered subsidiary to this item.

Use of RAS in the PFC surface course is not permitted.

Place the inside shoulder, with the inside mainlane continuously through median crossovers, on 4-lane divided highways.

Limit uneven pavement to two days production with the requirement that all longitudinal points adjacent to a travelway are constructed with a joint maker providing a maximum one inch vertical edge (1/2" desirable) with an adjacent 6:1 taper.

Place the mixture when the roadway surface and air temperatures are 70° F or higher unless remixing equipment is used and approved. Remixing equipment will include a pug mill, or variable pitch augers, or variable diameter augers, operating under a storage unit with a minimum capacity of 8 tons unless otherwise approved.

Blending is not allowed.

ITEM 6001: PORTABLE CHANGEABLE MESSAGE SIGN

Provide three (3) Portable Changeable Message Signs (PCMS) for the duration of the project. Locations and messages or other miscellaneous uses of PCMS, shall be as approved or directed by the Engineer.

Project Number:

Sheet: 9

County: GONZALES, ETC

Control: 0535-05-037, ETC

Highway: IH 10

ITEM 6185: TRUCK MOUNTED ATTENUATOR (TMA) AND TRAILER ATTENUATOR (TA)

Shadow vehicle(s) with TMA are set up for stationary and/or mobile operations. The contractor will be responsible for determining if operations will be ongoing at the same time to determine the total number of TMAs needed for the project.

Project Number:

Sheet: 11

County: GONZALES, ETC

Control: 0535-05-037, ETC

Highway: IH 10

-----[IH 10 CONTROL 0535-05-037 GONZALES CO. CONT'D]-----

LIMITS STA TO STA	LENGTH LF	WIDTH LF	AREA SY
----------------------	--------------	-------------	------------

EASTBOUND

US 90 OVERPASS			
STA 1054+04.29 TO STA 1055+54.29 (0"- 1.5")	150	38	633
STA 1055+54.29 TO STA 1059+99.29 (1.5")	445	38	1879
STA 1059+99.29 TO STA 1061+49.29 (1.5"- 0")	150	38	633
PEACH CREEK RELIEF & PEACH CREEK			
STA 1112+30.00 TO STA 1113+80.00 (0"- 1.5")	150	38	633
STA 1113+80.00 TO STA 1129+75.25 (1.5")	1595.25	38	6736
STA 1129+75.25 TO STA 1131+25.25 (1.5"- 0")	150	38	633
COUNTY ROAD 455 UNDERPASS			
STA 1192+25.00 TO STA 1193+75.00 (0"- 1.5")	150	38	633
STA 1193+75.00 TO STA 1194+25.00 (1.5")	50	38	211
STA 1194+25.00 TO STA 1195+75.00 (1.5"- 0")	150	38	633
LITTLE FIVE MILE CREEK			
STA 1213+83.00 TO STA 1215+33.00 (0"- 1.5")	150	38	633
STA 1215+33.00 TO STA 1218+03.00 (1.5")	270	38	1140
STA 1218+03.00 TO STA 1219+53.00 (1.5"- 0")	150	38	633

*TOTAL EASTBOUND ROADWAY AREA (PLANE 0" TO 1.5") 15030

WESTBOUND

US 90 OVERPASS			
STA 1052+85.53 TO STA 1054+35.53 (0"- 1.5")	150	38	633
STA 1054+35.53 TO STA 1058+66.53 (1.5")	431	38	1820
STA 1058+66.53 TO STA 1060+16.53 (1.5"- 0")	150	38	633
PEACH CREEK RELIEF & PEACH CREEK			
STA 1112+30.00 TO STA 1113+80.00 (0"- 1.5")	150	38	633
STA 1113+80.00 TO STA 1128+69.25 (1.5")	1489.25	38	6288
STA 1128+69.25 TO STA 1130+19.25 (1.5"- 0")	150	38	633
COUNTY ROAD 455 UNDERPASS			
STA 1192+25.00 TO STA 1193+75.00 (0"- 1.5")	150	38	633
STA 1193+75.00 TO STA 1194+25.00 (1.5")	50	38	211
STA 1194+25.00 TO STA 1195+75.00 (1.5"- 0")	150	38	633
LITTLE FIVE MILE CREEK			
STA 1213+38.00 TO STA 1214+88.00 (0"- 1.5")	150	38	633
STA 1214+88.00 TO STA 1217+58.00 (1.5")	270	38	1140
STA 1217+58.00 TO STA 1219+08.00 (1.5"- 0")	150	38	633

*TOTAL WESTBOUND ROADWAY AREA (PLANE 0" TO 1.5") 14523

Project Number:

Sheet: 11

County: GONZALES, ETC

Control: 0535-05-037, ETC

Highway: IH 10

-----[IH 10 CONTROL 0535-05-037 GONZALES CO. CONT'D]-----

LIMITS STA TO STA	LENGTH LF	WIDTH LF	AREA SY
----------------------	--------------	-------------	------------

EASTBOUND

US 90 ENTRANCE	EST		1427

**TOTAL EASTBOUND GORE AREA (PLANE 2", SEAL COAT, 2" TY D ACP, & PFC)			1427

WESTBOUND

US 90 EXIT	EST		1083

**TOTAL WESTBOUND GORE AREA (PLANE 2", SEAL COAT, 2" TY D ACP, & PFC)			1083

EASTBOUND

US 90 ENTRANCE	EST		1583

**TOTAL EASTBOUND RAMP AREA (PLANE 2", SEAL COAT, & 2" TY D ACP)			1583

WESTBOUND

US 90 EXIT	EST		3194

**TOTAL WESTBOUND RAMP AREA (PLANE 2", SEAL COAT, & 2" TY D ACP)			3194

*SEE "TYPICAL SECTIONS" FOR MORE INFORMATION.

**SEE "GORE & RAMP AREA DETAILS" SHEET FOR MORE INFORMATION.

(1) STA 1050+00.00 = MP: 7.930 = TRM 652+0.984

(5) STA 1243+23.50 = MP: 11.589 = TRM 656+0.625

(2) NO EQUATIONS

(3) NO EXCEPTIONS

(4) NO RAILROAD CROSSING

Amanda Anderle Fling, P.E.

DISTRICT DESIGN ENGINEER

01/27/2022

DATE



Project Number:

Sheet: 12

County: GONZALES, ETC

Control: 0535-05-037, ETC

Highway: IH 10

-----[IH 10 CSJ 0535-05-037 GONZALES CO.]-----

B A S I S O F E S T I M A T E

ITEM | DESCRIPTION | RATE | BASIS | QUANTITY | UNIT

134 BACKFILL (TY B)

EASTBOUND ROADWAY
STA 1050+00.00 TO STA 1243+23.50 193.24 STA
WESTBOUND ROADWAY
STA 1050+00.00 TO STA 1243+23.50 193.24 STA

TOTAL 386.48 STA

150 BLADING

EST 20 HR

310 PRIME COAT (MULTI-OPTION) (FOR CONTRACTOR'S INFORMATION ONLY)

BACKFILL PAVEMENT EDGES
EASTBOUND ROADWAY
(19,323.50' X 3')/9 SY X 0.25 GAL/SY X 2 SIDES 3221 GAL
WESTBOUND ROADWAY
(19,323.50' X 3')/9 SY X 0.25 GAL/SY X 2 SIDES 3221 GAL

TOTAL 6442 GAL

316 AGGR (TY-PB GR-4 SAC-B)

EASTBOUND ROADWAY 1 CY/130 SY 81588 SY 628 CY
EASTBOUND GORE AREA 1 CY/130 SY 1427 SY 11 CY
EASTBOUND RAMP AREA 1 CY/130 SY 1583 SY 12 CY
WESTBOUND ROADWAY 1 CY/130 SY 81588 SY 628 CY
WESTBOUND GORE AREA 1 CY/130 SY 1083 SY 8 CY
WESTBOUND RAMP AREA 1 CY/130 SY 3194 SY 25 CY

TOTAL 1312 CY

316 ASPH (AC-15P OR AC-10-2TR OR CRS-2P)

EASTBOUND ROADWAY 0.34 GAL/SY 81588 SY 27740 GAL
EASTBOUND GORE AREA 0.34 GAL/SY 1427 SY 485 GAL
EASTBOUND RAMP AREA 0.34 GAL/SY 1583 SY 538 GAL
WESTBOUND ROADWAY 0.34 GAL/SY 81588 SY 27740 GAL
WESTBOUND GORE AREA 0.34 GAL/SY 1083 SY 368 GAL
WESTBOUND RAMP AREA 0.34 GAL/SY 3194 SY 1086 GAL

TOTAL 57957 GAL

Project Number:

Sheet: 12

County: GONZALES, ETC

Control: 0535-05-037, ETC

Highway: IH 10

-----[IH 10 CSJ 0535-05-037 GONZALES CO.]-----

B A S I S O F E S T I M A T E

ITEM | DESCRIPTION | RATE | BASIS | QUANTITY | UNIT

351 FLEXIBLE PAVEMENT STRUCTURE REPAIR(12")

(LOCATIONS TO BE DIRECTED BY THE ENGINEER IN THE FIELD.) EST 500 SY
BRIDGE JOINT LOCATIONS 8 LOCATIONS X (10' X 40'AVG) 356 SY

TOTAL 856 SY

354 PLANE ASPH CONC PAV(2")

EASTBOUND ROADWAY 81588 SY 81588 SY
EASTBOUND GORE AREA 1427 SY 1427 SY
EASTBOUND RAMP AREA 1583 SY 1583 SY
WESTBOUND ROADWAY 81588 SY 81588 SY
WESTBOUND GORE AREA 1083 SY 1083 SY
WESTBOUND RAMP AREA 3194 SY 3194 SY

TOTAL 170463 SY

354 PLANE ASPH CONC PAV(0" TO 1 1/2")

EASTBOUND ROADWAY 15030 SY 15030 SY
WESTBOUND ROADWAY 14523 SY 14523 SY

TOTAL 29553 SY

361 FULL-DEPTH REPAIR CRCP (8")

(LOCATIONS TO BE DIRECTED BY THE ENGINEER IN THE FIELD.) EST 500 SY

533 RUMBLE STRIPS (SHOULDER)

EASTBOUND INSIDE SHOULDER EST 19324 LF
EASTBOUND OUTSIDE SHOULDER EST 18259 LF
WESTBOUND INSIDE SHOULDER EST 19324 LF
WESTBOUND OUTSIDE SHOULDER EST 18874 LF

TOTAL 75781 LF

Project Number:

Sheet: 13

County: GONZALES, ETC

Control: 0535-05-037, ETC

Highway: IH 10

-----[IH 10 CSJ 0535-05-037 GONZALES CO.]-----

B A S I S O F E S T I M A T E

ITEM	DESCRIPTION	RATE	BASIS	QUANTITY	UNIT
------	-------------	------	-------	----------	------

662 WK ZN PAV MRK NON-REMOV(W) 4" (BRK)

AFTER PLANING					
EASTBOUND ROADWAY	10 LF/40 LF	19324 LF	4831 LF		
WESTBOUND ROADWAY	10 LF/40 LF	19324 LF	4831 LF		
AFTER ACP LEVEL-UP					
EASTBOUND ROADWAY	10 LF/40 LF	19324 LF	4831 LF		
WESTBOUND ROADWAY	10 LF/40 LF	19324 LF	4831 LF		
AFTER PFC					
EASTBOUND ROADWAY	10 LF/40 LF	19324 LF	4831 LF		
WESTBOUND ROADWAY	10 LF/40 LF	19324 LF	4831 LF		
MISCELLANEOUS STRIPE TO COVER 1500 LF/DAY SEAL COAT					
EASTBOUND ROADWAY	10 LF/40 LF	9000 LF	2250 LF		
WESTBOUND ROADWAY	10 LF/40 LF	9000 LF	2250 LF		

TOTAL 33486 LF

662 WK ZN PAV MRK NON-REMOV(W) 4" (DOT)

WESTBOUND					
AFTER PLANING					
US 90 EXIT	3 LF/12 LF	216 LF	54 LF		
AFTER ACP LEVEL-UP					
US 90 EXIT	3 LF/12 LF	216 LF	54 LF		
AFTER PFC					
US 90 EXIT	3 LF/12 LF	216 LF	54 LF		

TOTAL 162 LF

Project Number:

Sheet: 13

County: GONZALES, ETC

Control: 0535-05-037, ETC

Highway: IH 10

-----[IH 10 CSJ 0535-05-037 GONZALES CO.]-----

B A S I S O F E S T I M A T E

ITEM	DESCRIPTION	RATE	BASIS	QUANTITY	UNIT
------	-------------	------	-------	----------	------

662 WK ZN PAV MRK NON-REMOV(W) 4" (SLD)

AFTER PLANING					
EASTBOUND ROADWAY	10 LF/40 LF	19324 LF	4831 LF		
WESTBOUND ROADWAY	10 LF/40 LF	19324 LF	4831 LF		
US 90 ENTRANCE RAMP	EST		19324 LF		
US 90 EXIT RAMP	EST		570 LF		
AFTER ACP LEVEL-UP					
EASTBOUND ROADWAY	10 LF/40 LF	19324 LF	4831 LF		
WESTBOUND ROADWAY	10 LF/40 LF	19324 LF	4831 LF		
US 90 ENTANCE RAMP	EST		19324 LF		
US 90 EXIT RAMP	EST		570 LF		
AFTER PFC					
EASTBOUND ROADWAY	10 LF/40 LF	19324 LF	4831 LF		
WESTBOUND ROADWAY	10 LF/40 LF	19324 LF	4831 LF		
MISCELLANEOUS STRIPE TO COVER 1500 LF/DAY SEAL COAT					
EASTBOUND ROADWAY	10 LF/40 LF	9000 LF	2250 LF		
WESTBOUND ROADWAY	10 LF/40 LF	9000 LF	2250 LF		

TOTAL 137384 LF

662 WK ZN PAV MRK NON-REMOV(W) 8" (DOT)

WESTBOUND					
AFTER PLANING					
US 90 EXIT	3 LF/12 LF	104 LF	26 LF		
AFTER ACP LEVEL-UP					
US 90 EXIT	3 LF/12 LF	104 LF	26 LF		
AFTER PFC					
US 90 EXIT	3 LF/12 LF	104 LF	26 LF		

TOTAL 78 LF

Project Number:

Sheet: 14

County: GONZALES, ETC

Control: 0535-05-037, ETC

Highway: IH 10

-----[IH 10 CSJ 0535-05-037 GONZALES CO.]-----

B A S I S O F E S T I M A T E

ITEM	DESCRIPTION	RATE	BASIS	QUANTITY	UNIT
------	-------------	------	-------	----------	------

662 WK ZN PAV MRK NON-REMOV(W) 8" (SLD)

AFTER PLANING					
EASTBOUND					
GORE AREA	EST			1015	LF
WESTBOUND					
GORE AREA	EST			170	LF
AFTER ACP LEVEL-UP					
EASTBOUND					
GORE AREA	EST			1015	LF
WESTBOUND					
GORE AREA	EST			170	LF
AFTER PFC					
EASTBOUND					
GORE AREA	EST			1015	LF
WESTBOUND					
GORE AREA	EST			170	LF

TOTAL 3555 LF

662 WK ZN PAV MRK NON-REMOV(W) 12" (SLD)

AFTER PLANING					
WESTBOUND					
GORE AREA	EST			46	LF
AFTER ACP LEVEL-UP					
WESTBOUND					
GORE AREA	EST			46	LF
AFTER PFC					
WESTBOUND					
GORE AREA	EST			46	LF

TOTAL 138 LF

Project Number:

Sheet: 14

County: GONZALES, ETC

Control: 0535-05-037, ETC

Highway: IH 10

-----[IH 10 CSJ 0535-05-037 GONZALES CO.]-----

B A S I S O F E S T I M A T E

ITEM	DESCRIPTION	RATE	BASIS	QUANTITY	UNIT
------	-------------	------	-------	----------	------

662 WK ZN PAV MRK NON-REMOV(Y) 4" (SLD)

AFTER PLANING					
EASTBOUND					
ROADWAY	EST			19324	LF
US 90 ENTRANCE RAMP	EST			570	LF
WESTBOUND					
ROADWAY	EST			19324	LF
US 90 EXIT RAMP	EST			1150	LF
AFTER ACP LEVEL-UP					
EASTBOUND					
ROADWAY	EST			19324	LF
US 90 ENTRANCE RAMP	EST			570	LF
WESTBOUND					
ROADWAY	EST			19324	LF
US 90 EXIT RAMP	EST			1150	LF
AFTER PFC					
EASTBOUND					
ROADWAY	EST			19324	LF
WESTBOUND					
ROADWAY	EST			19324	LF
MISCELLANEOUS STRIPE TO COVER 1500 LF/DAY	SEAL COAT				
EASTBOUND ROADWAY	EST			9000	LF
WESTBOUND ROADWAY	EST			9000	LF

TOTAL 137384 LF

666 REFL PAV MRK TY I(W) 4" (DOT) (090MIL)

WESTBOUND					
US 90 EXIT		3 LF/12 LF		216 LF	54 LF

666 REFL PAV MRK TY I(W) 8" (DOT) (090MIL)

WESTBOUND					
US 90 EXIT		3 LF/12 LF		104 LF	26 LF

Project Number:

Sheet: 15

County: GONZALES, ETC

Control: 0535-05-037, ETC

Highway: IH 10

-----[IH 10 CSJ 0535-05-037 GONZALES CO.]-----

B A S I S O F E S T I M A T E

ITEM | DESCRIPTION | RATE | BASIS | QUANTITY | UNIT

666	REFL PAV MRK TY I (W) 8" (SLD) (090MIL)				
	EASTBOUND				
	GORE AREA		EST	1015	LF
	WESTBOUND				
	GORE AREA		EST	170	LF

	TOTAL			1185	LF

666	REF PROF PAV MRK TY I (W) 4" (SLD) (090MIL)				
	WESTBOUND				
	ROADWAY		EST	19324	LF
	EASTBOUND				
	ROADWAY		EST	19324	LF

	TOTAL			38648	LF

666	REF PROF PAV MRK TY I (Y) 4" (SLD) (090MIL)				
	WESTBOUND				
	ROADWAY		EST	19324	LF
	EASTBOUND				
	ROADWAY		EST	19324	LF

	TOTAL			38648	LF

668	PREFAB PAV MRK TY C (W) 12" (SLD)				
	WESTBOUND				
	GORE AREA		EST	46	LF

668	PREFAB PAV MRK TY C (W) (NUMBER)				
	WESTBOUND				
	US 90 EXIT 653		1 LOCATION	3	EA

668	PREFAB PAV MRK TY C (W) (SYMBOL)				
	WESTBOUND (HURRICANE)			2	EA

Project Number:

Sheet: 15

County: GONZALES, ETC

Control: 0535-05-037, ETC

Highway: IH 10

-----[IH 10 CSJ 0535-05-037 GONZALES CO.]-----

B A S I S O F E S T I M A T E

ITEM | DESCRIPTION | RATE | BASIS | QUANTITY | UNIT

672	REFL PAV MRKR TY II-C-R				
	AFTER ACP LEVEL-UP				
	EASTBOUND				
	ROADWAY	1 EA/80 LF		19324 LF	242 EA
	GORE AREA	1 EA/20 LF		1015 LF	51 EA
	WESTBOUND				
	ROADWAY	1 EA/80 LF		19324 LF	242 EA
	GORE AREA	1 EA/20 LF		410 LF	21 EA
	AFTER PFC				
	EASTBOUND				
	ROADWAY	1 EA/80 LF		19324 LF	242 EA
	GORE AREA	1 EA/20 LF		1015 LF	51 EA
	WESTBOUND				
	ROADWAY	1 EA/80 LF		19324 LF	242 EA
	GORE AREA	1 EA/20 LF		410 LF	21 EA

	TOTAL				1112 EA

677	ELIM EXT PAV MRK & MRKS (4")		EST		77296 LF
------------	---	--	-----	--	-----------------

3076	D-GR HMA TY-D SAC-B PG76-22				
	EASTBOUND ROADWAY	220 LB/SY		81588 SY	8975 TON
	EASTBOUND GORE AREA	220 LB/SY		1427 SY	157 TON
	EASTBOUND RAMP AREA	220 LB/SY		1583 SY	174 TON
	WESTBOUND ROADWAY	220 LB/SY		81588 SY	8975 TON
	WESTBOUND GORE	220 LB/SY		1083 SY	119 TON
	WESTBOUND RAMP AREA	220 LB/SY		3194 SY	351 TON
	SPOT LOCATIONS AS DIRECTED		EST		500 TON

	TOTAL				19251 TON

Project Number:

Sheet: 16

County: GONZALES, ETC

Control: 0535-05-037, ETC

Highway: IH 10

-----[IH 10 CSJ 0535-05-037 GONZALES CO.]-----

B A S I S O F E S T I M A T E

ITEM	DESCRIPTION	RATE	BASIS	QUANTITY	UNIT
------	-------------	------	-------	----------	------

3079	PFC-C (PG76 MIX) SAC-A				
	EASTBOUND TRAVEL LANES	143 LB/SY	53676 SY	3838	TON
	EASTBOUND SHOULDER TAPERS	95 LB/SY	15030 SY	714	TON
	EASTBOUND SHOULDERS (AT RAMPS)	143 LB/SY	1189 SY	85	TON
	EASTBOUND GORE AREA	143 LB/SY	1427 SY	102	TON
	WESTBOUND TRAVEL LANES	143 LB/SY	51529 SY	3684	TON
	WESTBOUND SHOULDER TAPERS	95 LB/SY	15030 SY	714	TON
	WESTBOUND SHOULDERS (AT RAMPS)	143 LB/SY	562 SY	40	TON
	WESTBOUND GORE AREA	143 LB/SY	1083 SY	77	TON
			TOTAL	9254	TON

3079	TACK COAT				
	EASTBOUND TRAVEL LANES	0.10 GAL/SY	53676 SY	5368	GAL
	EASTBOUND SHOULDER TAPERS	0.10 GAL/SY	15030 SY	1503	GAL
	EASTBOUND SHOULDERS (AT RAMPS)	0.10 GAL/SY	1189 SY	119	GAL
	EASTBOUND GORE AREA	0.10 GAL/SY	1427 SY	143	GAL
	WESTBOUND TRAVEL LANES	0.10 GAL/SY	51529 SY	5153	GAL
	WESTBOUND SHOULDER TAPERS	0.10 GAL/SY	15030 SY	1503	GAL
	WESTBOUND SHOULDERS (AT RAMPS)	0.10 GAL/SY	562 SY	56	GAL
	WESTBOUND GORE AREA	0.10 GAL/SY	1083 SY	108	GAL
			TOTAL	13953	GAL

6001	PORTABLE CHANGEABLE MESSAGE SIGN				
	(LOCATIONS TO BE DETERMINED BY THE ENGINEER IN THE FIELD.)				
			EST	3	EA

6185	TMA (STATIONARY)		EST	40	DAY
-------------	-------------------------	--	-----	-----------	------------

6185	TMA (MOBILE OPERATION)		EST	20	DAY
-------------	-------------------------------	--	-----	-----------	------------

Project Number:

Sheet: 16

County: GONZALES, ETC

Control: 0535-05-037, ETC

Highway: IH 10

-----[IH 10 CSJ 0535-05-037 GONZALES CO.]-----

B A S I S O F E S T I M A T E

ITEM	DESCRIPTION	RATE	BASIS	QUANTITY	UNIT
------	-------------	------	-------	----------	------

6439	HPPM-RIB W/RET REQ TY I (W) 4" (SLD) 100MIL				
	EASTBOUND				
	US 90 ENTRANCE RAMP		EST	570	LF
	WESTBOUND				
	US 90 EXIT RAMP		EST	1150	LF
	EVACULANE SHLDR/LANE		EST	19324	LF
			TOTAL	21044	LF

6439	HPPM-RIB W/RET REQ TY I (W) 6" (BRK) 100MIL				
	EASTBOUND				
	ROADWAY	10 LF/40 LF	19324 LF	4831	LF
	WESTBOUND				
	ROADWAY	10 LF/40 LF	19324 LF	4831	LF
			TOTAL	9662	LF

6439	HPPM-RIB W/RET REQ TY I (W) 6" (SLD) 100MIL				
	EASTBOUND				
	ROADWAY		19324 LF	19324	LF
	WESTBOUND				
	ROADWAY		19324 LF	19324	LF
			TOTAL	38648	LF

6439	HPPM-RIB W/RET REQ TY I (Y) 4" (SLD) 100MIL				
	EASTBOUND				
	US 90 ENTRANCE RAMP		EST	570	LF
	WESTBOUND				
	US 90 EXIT RAMP		EST	1150	LF
			TOTAL	1720	LF

6439	HPPM-RIB W/RET REQ TY I (Y) 6" (SLD) 100MIL				
	EASTBOUND				
	ROADWAY		19324 LF	19324	LF
	WESTBOUND				
	ROADWAY		19324 LF	19324	LF
			TOTAL	38648	LF

Project Number:

Sheet: 18

County: GONZALES, ETC

Control: 0535-05-037, ETC

Highway: IH 10

-----[IH 10 CONTROL 0535-06-045 FAYETTE CO. CONT'D]-----

LIMITS STA TO STA	LENGTH LF	WIDTH LF	AREA SY
----------------------	--------------	-------------	------------

OLD WAELDER ROAD UNDERPASS

STA 189+04.50 TO STA 190+54.50 (0"- 1.5")	150	38	633
STA 190+54.50 TO STA 191+29.50 (1.5")	75	38	317
STA 191+29.50 TO STA 192+79.50 (1.5"- 0")	150	38	633

FM 2762 UNDERPASS

STA 281+52.00 TO STA 283+02.00 (0"- 1.5")	150	38	633
STA 283+02.00 TO STA 284+02.00 (1.5")	100	38	422
STA 284+02.00 TO STA 285+52.00 (1.5"- 0")	150	38	633

RAILROAD UNDERPASS & SH 95 UNDERPASS

STA 328+67.00 TO STA 330+17.00 (0"- 1.5")	150	38	633
STA 330+17.00 TO STA 345+00.00 (1.5")	1483	38	6262
STA 345+00.00 TO STA 346+50.00 (1.5"- 0")	150	38	633

***TOTAL EASTBOUND ROADWAY AREA (PLANE 0" - 1.5") 15020**

WESTBOUND

BROOKS CREEK RELIEF

STA 85+65.00 TO STA 87+15.00 (0"- 1.5")	150	38	633
STA 87+15.00 TO STA 88+75.00 (1.5")	160	38	676
STA 88+75.00 TO STA 90+25.00 (1.5"- 0")	150	38	633

BROOKS CREEK

STA 96+80.00 TO STA 98+30.00 (0"- 1.5")	150	38	633
STA 98+30.00 TO STA 100+70.00 (1.5")	240	38	1013
STA 100+70.00 TO STA 102+20.00 (1.5"- 0")	150	38	633

OLD WAELDER ROAD UNDERPASS

STA 188+44.50 TO STA 189+94.50 (0"- 1.5")	150	38	633
STA 189+94.50 TO STA 190+69.50 (1.5")	75	38	317
STA 190+69.50 TO STA 192+19.50 (1.5"- 0")	150	38	633

FM 2762 UNDERPASS

STA 280+50.00 TO STA 282+00.00 (0"- 1.5")	150	38	633
STA 282+00.00 TO STA 283+00.00 (1.5")	100	38	422
STA 283+00.00 TO STA 284+50.00 (1.5"- 0")	150	38	633

RAILROAD UNDERPASS & SH 95 UNDERPASS

STA 326+50.00 TO STA 328+00.00 (0"- 1.5")	150	38	633
STA 328+00.00 TO STA 345+00.00 (1.5")	1700	38	7178
STA 345+00.00 TO STA 346+50.00 (1.5"- 0")	150	38	633

***TOTAL WESTBOUND ROADWAY AREA (PLANE 0" - 1.5") 15936**

EASTBOUND

SH 95 EXIT	EST		748
------------	-----	--	-----

****TOTAL EASTBOUND GORE AREA (PLANE 2", SEAL COAT, 2" TY D ACP, & PFC) 748**

Project Number:

Sheet: 18

County: GONZALES, ETC

Control: 0535-05-037, ETC

Highway: IH 10

-----[IH 10 CONTROL 0535-06-045 FAYETTE CO. CONT'D]-----

LIMITS STA TO STA	LENGTH LF	WIDTH LF	AREA SY
----------------------	--------------	-------------	------------

WESTBOUND

SH 95 ENTRANCE	EST		1650
----------------	-----	--	------

****TOTAL WESTBOUND GORE AREA (PLANE 2", SEAL COAT, 2" TY D ACP, & PFC) 1650**

EASTBOUND

SH 95 EXIT	EST		2680
------------	-----	--	------

****TOTAL EASTBOUND RAMP AREA (SEAL COAT & 2" TY D ACP) 2680**

WESTBOUND

SH 95 ENTRANCE	EST		1000
----------------	-----	--	------

****TOTAL WESTBOUND RAMP AREA (PLANE 2", SEAL COAT, & 2" TY D ACP) 1000**

*SEE "TYPICAL SECTIONS" FOR MORE INFORMATION.

**SEE "GORE & RAMP AREA DETAILS" SHEET FOR MORE INFORMATION.

(1) STA 68+19.09 = MP: 0.000 = TRM 656+0.625

(5) STA 359+70.00 = MP: 5.521 = TRM 662+0.153

(2) EQUATIONS: STA 251+79.97 = STA 252+13.69 = -33.72 FT (EASTBOUND LANES ONLY)

(3) NO EXCEPTIONS

(4) RAILROAD CROSSINGS: UNION PACIFIC RAILROAD OVERPASS BRIDGE
(STA 333+51.00 TO STA 333+67.00)

Amanda Anderle Fling, P.E.

DISTRICT DESIGN ENGINEER

01/27/2022

DATE



Project Number:

Sheet: 19

County: GONZALES, ETC

Control: 0535-05-037, ETC

Highway: IH 10

-----[IH 10 CSJ 0535-06-045 FAYETTE CO.]-----

B A S I S O F E S T I M A T E

ITEM | DESCRIPTION | RATE | BASIS | QUANTITY | UNIT

134 BACKFILL (TY B)

EASTBOUND ROADWAY
STA 68+19.09 TO STA 251+79.97 183.61 STA
STA 252+13.69 TO STA 359+70.00 107.56 STA
WESTBOUND ROADWAY
STA 68+19.09 TO STA 359+70.00 291.51 STA

TOTAL 582.68 STA

150 BLADING

EST 20 HR

310 PRIME COAT (MULTI-OPTION) (FOR CONTRACTOR'S INFORMATION ONLY)

BACKFILL PAVEMENT EDGES
EASTBOUND ROADWAY
(29,117.19' X 3')/9 SY X 0.25 GAL/SY X 2 SIDES 4853 GAL
WESTBOUND ROADWAY
(29,150.91' X 3')/9 SY X 0.25 GAL/SY X 2 SIDES 4858 GAL

TOTAL 9711 GAL

316 AGGR (TY-PB GR-4 SAC-B)

EASTBOUND ROADWAY 1 CY/130 SY 122938 SY 946 CY
EASTBOUND GORE AREA 1 CY/130 SY 748 SY 6 CY
EASTBOUND RAMP AREA 1 CY/130 SY 2680 SY 21 CY
WESTBOUND ROADWAY 1 CY/130 SY 123082 SY 947 CY
WESTBOUND GORE AREA 1 CY/130 SY 1650 SY 13 CY
WESTBOUND RAMP AREA 1 CY/130 SY 1000 SY 8 CY

TOTAL 1941 CY

316 ASPH (AC-15P OR AC-10-2TR OR CRS-2P)

EASTBOUND ROADWAY 0.34 GAL/SY 122938 SY 41799 GAL
EASTBOUND GORE AREA 0.34 GAL/SY 748 SY 254 GAL
EASTBOUND RAMP AREA 0.34 GAL/SY 2680 SY 911 GAL
WESTBOUND ROADWAY 0.34 GAL/SY 123082 SY 41848 GAL
WESTBOUND GORE AREA 0.34 GAL/SY 1650 SY 561 GAL
EASTBOUND RAMP AREA 0.34 GAL/SY 1000 SY 340 GAL

TOTAL 85713 GAL

Project Number:

Sheet: 19

County: GONZALES, ETC

Control: 0535-05-037, ETC

Highway: IH 10

-----[IH 10 CSJ 0535-06-045 FAYETTE CO.]-----

B A S I S O F E S T I M A T E

ITEM | DESCRIPTION | RATE | BASIS | QUANTITY | UNIT

351 FLEXIBLE PAVEMENT STRUCTURE REPAIR(12")

(LOCATIONS TO BE DIRECTED BY THE ENGINEER IN THE FIELD.) EST 500 SY
BRIDGE JOINT LOCATIONS 2 LOCATIONS X (10' X 40'AVG) 89 SY

TOTAL 589 SY

354 PLANE ASPH CONC PAV(2")

EASTBOUND ROADWAY 122938 SY 122938 SY
EASTBOUND GORE AREA 748 SY 748 SY
WESTBOUND ROADWAY 123082 SY 123082 SY
WESTBOUND GORE AREA 1650 SY 1650 SY
WESTBOUND RAMP AREA 1000 SY 1000 SY

TOTAL 249418 SY

354 PLANE ASPH CONC PAV(0" TO 1 1/2")

EASTBOUND ROADWAY 15020 SY 15020 SY
WESTBOUND ROADWAY 15936 SY 15936 SY

TOTAL 30956 SY

361 FULL-DEPTH REPAIR CRCP (8")

(LOCATIONS TO BE DIRECTED BY THE ENGINEER IN THE FIELD.) EST 500 SY

533 RUMBLE STRIPS (SHOULDER)

EASTBOUND INSIDE SHOULDER EST 29117 LF
EASTBOUND OUTSIDE SHOULDER EST 28397 LF
WESTBOUND INSIDE SHOULDER EST 29151 LF
WESTBOUND OUTSIDE SHOULDER EST 27821 LF

TOTAL 114486 LF

Project Number:

Sheet: 20

County: GONZALES, ETC

Control: 0535-05-037, ETC

Highway: IH 10

-----[IH 10 CSJ 0535-06-045 FAYETTE CO.]-----

B A S I S O F E S T I M A T E

ITEM	DESCRIPTION	RATE	BASIS	QUANTITY	UNIT
------	-------------	------	-------	----------	------

662 WK ZN PAV MRK NON-REMOV(W) 4" (BRK)

AFTER PLANING					
EASTBOUND ROADWAY	10 LF/40 LF	29117 LF	7279 LF		
WESTBOUND ROADWAY	10 LF/40 LF	29151 LF	7288 LF		
AFTER ACP LEVEL-UP					
EASTBOUND	10 LF/40 LF	29117 LF	7279 LF		
WESTBOUND ROADWAY	10 LF/40 LF	29151 LF	7288 LF		
AFTER PFC					
EASTBOUND ROADWAY	10 LF/40 LF	29117 LF	7279 LF		
WESTBOUND ROADWAY	10 LF/40 LF	29151 LF	7288 LF		
MISCELLANEOUS STRIPE TO COVER 1500 LF/DAY SEAL COAT					
EASTBOUND ROADWAY	10 LF/40 LF	13500 LF	3375 LF		
WESTBOUND ROADWAY	10 LF/40 LF	13500 LF	3375 LF		

TOTAL 50451 LF

662 WK ZN PAV MRK NON-REMOV(W) 4" (DOT)

WESTBOUND					
AFTER PLANING					
SH 95 ENTRANCE	3 LF/12 LF	530 LF	132 LF		
AFTER ACP LEVEL-UP					
SH 95 ENTRANCE	3 LF/12 LF	530 LF	132 LF		
AFTER PFC					
SH 95 ENTRANCE	3 LF/12 LF	530 LF	132 LF		

TOTAL 396 LF

Project Number:

Sheet: 20

County: GONZALES, ETC

Control: 0535-05-037, ETC

Highway: IH 10

-----[IH 10 CSJ 0535-06-045 FAYETTE CO.]-----

B A S I S O F E S T I M A T E

ITEM	DESCRIPTION	RATE	BASIS	QUANTITY	UNIT
------	-------------	------	-------	----------	------

662 WK ZN PAV MRK NON-REMOV(W) 4" (SLD)

AFTER PLANING					
EASTBOUND					
ROADWAY	EST		29117 LF		
SH 95 EXIT RAMP	EST		840 LF		
WESTBOUND					
ROADWAY	EST		29151 LF		
SH 95 ENTRANCE RAMP	EST		360 LF		
AFTER ACP LEVEL-UP					
EASTBOUND					
ROADWAY	EST		29117 LF		
SH 95 EXIT RAMP	EST		840 LF		
WESTBOUND					
ROADWAY	EST		29151 LF		
SH 95 ENTRANCE RAMP	EST		360 LF		
AFTER PFC					
EASTBOUND					
ROADWAY	EST		29117 LF		
WESTBOUND					
ROADWAY	EST		29151 LF		
MISCELLANEOUS STRIPE TO COVER 1500 LF/DAY SEAL COAT					
EASTBOUND ROADWAY	EST		13500 LF		
WESTBOUND ROADWAY	EST		13500 LF		

TOTAL 204204 LF

662 WK ZN PAV MRK NON-REMOV(W) 8" (DOT)

WESTBOUND					
AFTER PLANING					
SH 95 ENTRANCE	3 LF/12 LF	270 LF	68 LF		
AFTER ACP LEVEL-UP					
SH 95 ENTRANCE	3 LF/12 LF	270 LF	68 LF		
AFTER PFC					
SH 95 ENTRANCE	3 LF/12 LF	270 LF	68 LF		

TOTAL 204 LF

Project Number:

Sheet: 21

County: GONZALES, ETC

Control: 0535-05-037, ETC

Highway: IH 10

-----[IH 10 CSJ 0535-06-045 FAYETTE CO.]-----

B A S I S O F E S T I M A T E

ITEM	DESCRIPTION	RATE	BASIS	QUANTITY	UNIT
------	-------------	------	-------	----------	------

662 WK ZN PAV MRK NON-REMOV(W) 8" (SLD)

AFTER PLANING					
EASTBOUND					
GORE AREA	EST			200	LF
WESTBOUND					
GORE AREA	EST			200	LF
AFTER ACP LEVEL-UP					
EASTBOUND					
GORE AREA	EST			200	LF
WESTBOUND					
GORE AREA	EST			200	LF
AFTER PFC					
EASTBOUND					
GORE AREA	EST			200	LF
WESTBOUND					
GORE AREA	EST			200	LF

TOTAL 1200 LF

662 WK ZN PAV MRK NON-REMOV(W) 12" (SLD)

AFTER PLANING					
EASTBOUND					
GORE AREA	EST			210	LF
ISLAND - SH 95 EXIT RAMP	EST			60	LF
AFTER ACP LEVEL-UP					
EASTBOUND					
GORE AREA	EST			210	LF
ISLAND - SH 95 EXIT RAMP	EST			60	LF
AFTER PFC					
EASTBOUND					
GORE	EST			210	LF
ISLAND - SH 95 EXIT RAMP	EST			60	LF

TOTAL 810 LF

Project Number:

Sheet: 21

County: GONZALES, ETC

Control: 0535-05-037, ETC

Highway: IH 10

-----[IH 10 CSJ 0535-06-045 FAYETTE CO.]-----

B A S I S O F E S T I M A T E

ITEM	DESCRIPTION	RATE	BASIS	QUANTITY	UNIT
------	-------------	------	-------	----------	------

662 WK ZN PAV MRK NON-REMOV(Y) 4" (SLD)

AFTER PLANING					
EASTBOUND					
ROADWAY	EST			29117	LF
SH 95 EXIT RAMP	EST			840	LF
WESTBOUND					
ROADWAY	EST			29151	LF
SH 95 ENTRANCE RAMP	EST			360	LF
AFTER ACP LEVEL-UP					
EASTBOUND					
ROADWAY	EST			29117	LF
SH 95 EXIT RAMP	EST			840	LF
WESTBOUND					
ROADWAY	EST			29151	LF
SH 95 ENTRANCE RAMP	EST			360	LF
AFTER PFC					
EASTBOUND					
ROADWAY	EST			29117	LF
WESTBOUND					
ROADWAY	EST			29151	LF
MISCELLANEOUS STRIPE TO COVER 1500 LF/DAY SEAL COAT					
EASTBOUND ROADWAY	EST			13500	LF
WESTBOUND ROADWAY	EST			13500	LF

TOTAL 204204 LF

666 REFL PAV MRK TY I(W) 4" (DOT) (090MIL)

WESTBOUND					
SH 95 ENTRANCE		3 LF/12 LF		530 LF	132 LF

666 REFL PAV MRK TY I(W) 8" (DOT) (090MIL)

WESTBOUND					
SH 95 ENTRANCE		3 LF/12 LF		270 LF	69 LF

Project Number:

Sheet: 22

County: GONZALES, ETC

Control: 0535-05-037, ETC

Highway: IH 10

-----[IH 10 CSJ 0535-06-045 FAYETTE CO.]-----

B A S I S O F E S T I M A T E

ITEM | DESCRIPTION | RATE | BASIS | QUANTITY | UNIT

666	REFL PAV MRK TY I (W) 8" (SLD) (090MIL)				
	EASTBOUND				
	GORE AREA		EST	200	LF
	WESTBOUND				
	GORE AREA		EST	200	LF

			TOTAL	400	LF

666	REF PROF PAV MRK TY I (W) 4" (SLD) (090MIL)				
	WESTBOUND				
	ROADWAY		EST	29151	LF
	EASTBOUND				
	ROADWAY		EST	29117	LF

			TOTAL	58268	LF

666	REF PROF PAV MRK TY I (Y) 4" (SLD) (090MIL)				
	WESTBOUND				
	ROADWAY		EST	29151	LF
	EASTBOUND				
	ROADWAY		EST	29117	LF

			TOTAL	58268	LF

668	PREFAB PAV MRK TY C (W) 12" (SLD)				
	EASTBOUND				
	GORE AREA		EST	210	LF
	ISLAND - SH 95 EXIT RAMP		EST	60	LF

			TOTAL	270	LF

668	PREFAB PAV MRK TY C (W) (NUMBER)				
	EASTBOUND				
	SH 95 EXIT 661		1 LOCATION		3 EA

Project Number:

Sheet: 22

County: GONZALES, ETC

Control: 0535-05-037, ETC

Highway: IH 10

-----[IH 10 CSJ 0535-06-045 FAYETTE CO.]-----

B A S I S O F E S T I M A T E

ITEM | DESCRIPTION | RATE | BASIS | QUANTITY | UNIT

668	PREFAB PAV MRK TY C (W) (WORD)				
	EASTBOUND				
	SH 95 EXIT RAMP				
	"STOP"		EST	1	EA
	"AHEAD"		EST	1	EA

			TOTAL	2	EA

668	PREFAB PAV MRK TY C (W) (SYMBOL)				
	WESTBOUND (HURRICANE)				3 EA

672	REFL PAV MRKR TY II-C-R				
	AFTER ACP LEVEL-UP				
	EASTBOUND				
	ROADWAY	1 EA/80 LF	29117 LF	364	EA
	GORE AREA	1 EA/20 LF	600 LF	30	EA
	WESTBOUND				
	ROADWAY	1 EA/80 LF	29151 LF	364	EA
	GORE AREA	1 EA/20 LF	670 LF	34	EA
	AFTER PFC				
	EASTBOUND				
	ROADWAY	1 EA/80 LF	29117 LF	364	EA
	GORE AREA	1 EA/20 LF	600 LF	30	EA
	WESTBOUND				
	ROADWAY	1 EA/80 LF	29151 LF	364	EA
	GORE AREA	1 EA/20 LF	670 LF	34	EA

			TOTAL	1584	EA

677	ELIM EXT PAV MRK & MRKS (4")		EST		116536 LF
------------	---	--	-----	--	------------------

Project Number:

Sheet: 23

County: GONZALES, ETC

Control: 0535-05-037, ETC

Highway: IH 10

-----[IH 10 CSJ 0535-06-045 FAYETTE CO.]-----

B A S I S O F E S T I M A T E

ITEM	DESCRIPTION	RATE	BASIS	QUANTITY	UNIT
------	-------------	------	-------	----------	------

3076	D-GR HMA TY-D SAC-B PG76-22				
	EASTBOUND ROADWAY	220 LB/SY	122938 SY	13523	TON
	EASTBOUND GORE AREA	220 LB/SY	748 SY	82	TON
	EASTBOUND RAMP AREA	220 LB/SY	2680 SY	295	TON
	WESTBOUND ROADWAY	220 LB/SY	123082 SY	13539	TON
	WESTBOUND GORE AREA	220 LB/SY	1650 SY	182	TON
	WESTBOUND RAMP AREA	220 LB/SY	1000 SY	110	TON
	SPOT LOCATIONS AS DIRECTED		EST	500	TON
			TOTAL	28231	TON

3079	PFC-C (PG76 MIX) SAC-A				
	EASTBOUND TRAVEL LANES	143 LB/SY	80881 SY	5783	TON
	EASTBOUND SHOULDER TAPERS	95 LB/SY	22646 SY	1076	TON
	EASTBOUND SHOULDERS (AT RAMPS)	143 LB/SY	2617 SY	187	TON
	EASTBOUND GORE AREA	143 LB/SY	748 SY	53	TON
	WESTBOUND TRAVEL LANES	143 LB/SY	77736 SY	5558	TON
	WESTBOUND SHOULDER TAPERS	95 LB/SY	22672 SY	1077	TON
	WESTBOUND SHOULDERS (AT RAMPS)	143 LB/SY	3453 SY	247	TON
	WESTBOUND GORE AREA	143 LB/SY	1650 SY	118	TON
			TOTAL	14099	TON

3079	TACK COAT				
	EASTBOUND TRAVEL LANES	0.10 GAL/SY	80881 SY	8088	GAL
	EASTBOUND SHOULDER TAPERS	0.10 GAL/SY	22646 SY	2265	GAL
	EASTBOUND SHOULDERS (AT RAMPS)	0.10 GAL/SY	2617 SY	262	GAL
	EASTBOUND GORE AREA	0.10 GAL/SY	748 SY	75	GAL
	WESTBOUND TRAVEL LANES	0.10 GAL/SY	77736 SY	7774	GAL
	WESTBOUND SHOULDER TAPERS	0.10 GAL/SY	22672 SY	2267	GAL
	WESTBOUND SHOULDERS (AT RAMPS)	0.10 GAL/SY	3453 SY	345	GAL
	WESTBOUND GORE AREA	0.10 GAL/SY	1650 SY	165	GAL
			TOTAL	21241	GAL

Project Number:

Sheet: 23

County: GONZALES, ETC

Control: 0535-05-037, ETC

Highway: IH 10

-----[IH 10 CSJ 0535-06-045 FAYETTE CO.]-----

B A S I S O F E S T I M A T E

ITEM	DESCRIPTION	RATE	BASIS	QUANTITY	UNIT
------	-------------	------	-------	----------	------

6185	TMA (STATIONARY)		EST	58	DAY
6185	TMA (MOBILE OPERATION)		EST	20	DAY
6439	HPPM-RIB W/RET REQ TY I (W) 4" (SLD) 100MIL				
	EASTBOUND				
	SH 95 EXIT RAMP		EST	840	LF
	WESTBOUND				
	SH 95 ENTRANCE RAMP		EST	360	LF
	EVACULANE SHLDR/LANE		EST	29151	LF
			TOTAL	30351	LF

6439	HPPM-RIB W/RET REQ TY I (W) 6" (BRK) 100MIL				
	EASTBOUND				
	ROADWAY	10 LF/40 LF	29117 LF	7279	LF
	WESTBOUND				
	ROADWAY	10 LF/40 LF	29151 LF	7288	LF
			TOTAL	14567	LF

6439	HPPM-RIB W/RET REQ TY I (W) 6" (SLD) 100MIL				
	EASTBOUND				
	ROADWAY		29117 LF	29117	LF
	WESTBOUND				
	ROADWAY		29151 LF	29151	LF
			TOTAL	58268	LF

6439	HPPM-RIB W/RET REQ TY I (Y) 4" (SLD) 100MIL				
	EASTBOUND				
	SH 95 EXIT RAMP		EST	840	LF
	WESTBOUND				
	SH 95 ENTRANCE RAMP		EST	360	LF
			TOTAL	1200	LF



Estimate & Quantity Sheet

CONTROLLING PROJECT ID 0535-05-037

DISTRICT Yoakum
HIGHWAY IH 10

COUNTY Fayette, Gonzales

CONTROL SECTION JOB				0535-05-037		0535-06-045		TOTAL EST.	TOTAL FINAL
PROJECT ID				A00131820		A00131821			
COUNTY				Gonzales		Fayette			
HIGHWAY				IH 10		IH 10			
ALT	BID CODE	DESCRIPTION	UNIT	EST.	FINAL	EST.	FINAL		
	134-6002	BACKFILL (TY B)	STA	386.480		582.680		969.160	
	150-6002	BLADING	HR	20.000		20.000		40.000	
	316-6224	AGGR(TY-PB GR-4 SAC-B)	CY	1,312.000		1,941.000		3,253.000	
	316-6400	ASPH (AC-15P OR AC-10-2TR OR CRS-2P)	GAL	57,957.000		85,713.000		143,670.000	
	351-6008	FLEXIBLE PAVEMENT STRUCTURE REPAIR(12")	SY	856.000		589.000		1,445.000	
	354-6045	PLANE ASPH CONC PAV (2")	SY	170,463.000		249,418.000		419,881.000	
	354-6051	PLANE ASPH CONC PAV (0" TO 1 1/2")	SY	29,553.000		30,956.000		60,509.000	
	361-6002	FULL - DEPTH REPAIR CRCP (8")	SY	550.000		550.000		1,100.000	
	429-6004	CONC STR REPAIR(RAPID DECK REP(PRT DPT)	SF	50.000		50.000		100.000	
	438-6001	CLEANING AND SEALING EXISTING JOINTS	LF	4,392.800		1,312.000		5,704.800	
	500-6001	MOBILIZATION	LS	1.000				1.000	
	502-6001	BARRICADES, SIGNS AND TRAFFIC HANDLING	MO	12.000				12.000	
	533-6001	RUMBLE STRIPS (SHOULDER)	LF	75,781.000		114,486.000		190,267.000	
	662-6001	WK ZN PAV MRK NON-REMOV (W)4"(BRK)	LF	33,486.000		50,451.000		83,937.000	
	662-6002	WK ZN PAV MRK NON-REMOV (W)4"(DOT)	LF	162.000		396.000		558.000	
	662-6004	WK ZN PAV MRK NON-REMOV (W)4"(SLD)	LF	137,384.000		204,204.000		341,588.000	
	662-6010	WK ZN PAV MRK NON-REMOV (W)8"(DOT)	LF	78.000		204.000		282.000	
	662-6012	WK ZN PAV MRK NON-REMOV (W)8"(SLD)	LF	3,555.000		1,200.000		4,755.000	
	662-6014	WK ZN PAV MRK NON-REMOV (W)12"(SLD)	LF	138.000		810.000		948.000	
	662-6034	WK ZN PAV MRK NON-REMOV (Y)4"(SLD)	LF	137,384.000		204,204.000		341,588.000	
	666-6005	REFL PAV MRK TY I (W)4"(DOT)(090MIL)	LF	54.000		132.000		186.000	
	666-6029	REFL PAV MRK TY I (W)8"(DOT)(090MIL)	LF	26.000		69.000		95.000	
	666-6035	REFL PAV MRK TY I (W)8"(SLD)(090MIL)	LF	1,185.000		400.000		1,585.000	
	666-6283	REF PROF PAV MRK TY I(W)4"(SLD)(090MIL)	LF	38,648.000		58,268.000		96,916.000	
	666-6287	REF PROF PAV MRK TY I(Y)4"(SLD)(090MIL)	LF	38,648.000		58,268.000		96,916.000	
	668-6074	PREFAB PAV MRK TY C (W) (12") (SLD)	LF	46.000		270.000		316.000	
	668-6084	PREFAB PAV MRK TY C (W) (NUMBER)	EA	3.000		3.000		6.000	
	668-6085	PREFAB PAV MRK TY C (W) (WORD)	EA			2.000		2.000	
	668-6090	PREFAB PAV MRK TY C (W) (SYMBOL)	EA	2.000		3.000		5.000	
	672-6010	REFL PAV MRKR TY II-C-R	EA	1,112.000		1,584.000		2,696.000	
	677-6001	ELIM EXT PAV MRK & MRKS (4")	LF	77,296.000		116,536.000		193,832.000	
	3076-6050	D-GR HMA TY-D SAC-B PG76-22	TON	19,251.000		28,231.000		47,482.000	
	3079-6007	PFC-C (PG76 MIX) SAC-A	TON	9,254.000		14,099.000		23,353.000	
	3079-6023	TACK COAT	GAL	13,953.000		21,241.000		35,194.000	
	6001-6002	PORTABLE CHANGEABLE MESSAGE SIGN	EA	3.000				3.000	
	6185-6002	TMA (STATIONARY)	DAY	40.000		58.000		98.000	
	6185-6005	TMA (MOBILE OPERATION)	DAY	20.000		20.000		40.000	



Estimate & Quantity Sheet

CONTROLLING PROJECT ID 0535-05-037

DISTRICT Yoakum
HIGHWAY IH 10

COUNTY Fayette, Gonzales

CONTROL SECTION JOB				0535-05-037		0535-06-045		TOTAL EST.	TOTAL FINAL
PROJECT ID				A00131820		A00131821			
COUNTY				Gonzales		Fayette			
HIGHWAY				IH 10		IH 10			
ALT	BID CODE	DESCRIPTION	UNIT	EST.	FINAL	EST.	FINAL		
	6439-6004	HPPM-RIB W/RET REQ TYI(W)4"(SLD)100MIL	LF	21,044.000		30,351.000		51,395.000	
	6439-6006	HPPM-RIB W/RET REQ TYI(W)6"(BRK)100MIL	LF	9,662.000		14,567.000		24,229.000	
	6439-6008	HPPM-RIB W/RET REQ TYI(W)6"(SLD)100MIL	LF	38,648.000		58,268.000		96,916.000	
	6439-6012	HPPM-RIB W/RET REQ TYI(Y)4"(SLD)100MIL	LF	1,720.000		1,200.000		2,920.000	
	6439-6016	HPPM-RIB W/RET REQ TYI(Y)6"(SLD)100MIL	LF	38,648.000		58,268.000		96,916.000	
	12	RAILROAD FLAGGING: RAILROAD FORCE ACCOUNT WORK (PARTICIPATING)	LS			1.000		1.000	
	18	EROSION CONTROL MAINTENANCE: CONTRACTOR FORCE ACCOUNT WORK (PART)	LS	1.000				1.000	
		LAW ENFORCEMENT: CONTRACTOR FORCE ACCOUNT WORK (PARTICIPATING)	LS	1.000				1.000	
		SAFETY CONTINGENCY: CONTRACTOR FORCE ACCOUNT WORK (PARTICIPATING)	LS	1.000				1.000	

DISCLAIMER: The use of this standard is governed by the "Texas Engineering Practice Act". No warranty of any kind is made by TxDOT for any purpose whatsoever. TxDOT assumes no responsibility for the conversion of this standard to other formats or for incorrect results or damages resulting from its use.

BARRICADE AND CONSTRUCTION (BC) STANDARD SHEETS GENERAL NOTES:

1. The Barricade and Construction Standard Sheets (BC sheets) are intended to show typical examples for placement of temporary traffic control devices, construction pavement markings, and typical work zone signs. The information contained in these sheets meet or exceed the requirements shown in the "Texas Manual on Uniform Traffic Control Devices" (TMUTCD).
2. The development and design of the Traffic Control Plan (TCP) is the responsibility of the Engineer.
3. The Contractor may propose changes to the TCP that are signed and sealed by a licensed professional engineer for approval. The Engineer may develop, sign and seal Contractor proposed changes.
4. The Contractor is responsible for installing and maintaining the traffic control devices as shown in the plans. The Contractor may not move or change the approximate location of any device without the approval of the Engineer.
5. Geometric design of lane shifts and detours should, when possible, meet the applicable design criteria contained in manuals such as the American Association of State Highway and Transportation Officials (AASHTO), "A Policy on Geometric Design of Highways and Streets," the TxDOT "Roadway Design Manual" or engineering judgment.
6. When projects abut, the Engineer(s) may omit the END ROAD WORK, TRAFFIC FINES DOUBLE, and other advance warning signs if the signing would be redundant and the work areas appear continuous to the motorists. If the adjacent project is completed first, the Contractor shall erect the necessary warning signs as shown on these sheets, the TCP sheets or as directed by the Engineer. The BEGIN ROAD WORK NEXT X MILES sign shall be revised to show appropriate work zone distance.
7. The Engineer may require duplicate warning signs on the median side of divided highways where median width will permit and traffic volumes justify the signing.
8. All signs shall be constructed in accordance with the details found in the "Standard Highway Sign Designs for Texas," latest edition. Sign details not shown in this manual shall be shown in the plans or the Engineer shall provide a detail to the Contractor before the sign is manufactured.
9. The temporary traffic control devices shown in the illustrations of the BC sheets are examples. As necessary, the Engineer will determine the most appropriate traffic control devices to be used.
10. Where highway construction or maintenance work is being undertaken, other than mobile operations as defined by the Texas Manual on Uniform Traffic Control Devices, CSJ limit signs are required. CSJ limit signs are shown on BC(2). The OBEY WARNING SIGNS STATE LAW sign, STAY ALERT TALK OR TEXT LATER and the WORK ZONE TRAFFIC FINES DOUBLE sign with plaque shall be erected in advance of the CSJ limits. The BEGIN ROAD WORK NEXT X MILES, CONTRACTOR and END ROAD WORK signs shall be erected at or near the CSJ limits. For mobile operations, CSJ limit signs are not required.
11. Traffic control devices should be in place only while work is actually in progress or a definite need exists.
12. The Engineer has the final decision on the location of all traffic control devices.
13. Inactive equipment and work vehicles, including workers' private vehicles must be parked away from travel lanes. They should be as close to the right-of-way line as possible, or located behind a barrier or guardrail, or as approved by the Engineer.

WORKER SAFETY NOTES:

1. Workers on foot who are exposed to traffic or to construction equipment within the right-of-way shall wear high-visibility safety apparel meeting the requirements of ISEA "American National Standard for High-Visibility Apparel," or equivalent revisions, and labeled as ANSI 107-2004 standard performance for Class 2 or 3 risk exposure. Class 3 garments should be considered for high traffic volume work areas or night time work.
2. Except in emergency situations, flagger stations shall be illuminated when flagging is used at night.

COMPLIANT WORKZONE TRAFFIC CONTROL DEVICES

1. Only pre-qualified products shall be used. The "Compliant Work Zone Traffic Control Devices List" (CWZTCD) describes pre-qualified products and their sources.
2. Work zone traffic control devices shall be compliant with the Manual for Assessing safety Hardware (MASH).

<p>THE DOCUMENTS BELOW CAN BE FOUND ON-LINE AT http://www.txdot.gov</p>
COMPLIANT WORK ZONE TRAFFIC CONTROL DEVICES LIST (CWZTCD)
DEPARTMENTAL MATERIAL SPECIFICATIONS (DMS)
MATERIAL PRODUCER LIST (MPL)
ROADWAY DESIGN MANUAL - SEE "MANUALS (ONLINE MANUALS)"
STANDARD HIGHWAY SIGN DESIGNS FOR TEXAS (SHSD)
TEXAS MANUAL ON UNIFORM TRAFFIC CONTROL DEVICES (TMUTCD)
TRAFFIC ENGINEERING STANDARD SHEETS


DATE: \$DATES \$TIME\$
 FILE: \$FILES

SHEET 1 OF 12

Texas Department of Transportation		Traffic Safety Division Standard
<p>BARRICADE AND CONSTRUCTION GENERAL NOTES AND REQUIREMENTS</p> <p>BC (1) - 21</p>		
FILE:	bc-21.dgn	DN: TxDOT
© TxDOT	November 2002	ck: TxDOT
REVISIONS	CONT SECT	JOB
4-03 7-13	0535 05	037, ETC
9-07 8-14	DIST	COUNTY
5-10 5-21	YKM	GONZALES, ETC
HIGHWAY	SHEET NO.	27

DISCLAIMER: The use of this standard is governed by the "Texas Engineering Practice Act". No warranty of any kind is made by TxDOT for any purpose whatsoever. TxDOT assumes no responsibility for the conversion of this standard to other formats or for incorrect results or damages resulting from its use.


TYPICAL LOCATION OF CROSSROAD SIGNS

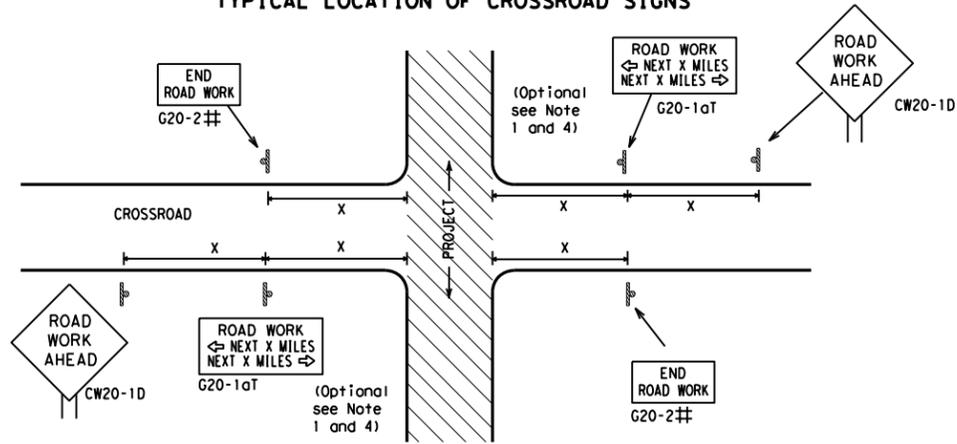

May be mounted on back of "ROAD WORK AHEAD" (CW20-1D) sign with approval of Engineer. (See note 2 below)

- The typical minimum signing on a crossroad approach should be a "ROAD WORK AHEAD" (CW20-1D) sign and a (G20-2) "END ROAD WORK" sign, unless noted otherwise in plans.
- The Engineer may use the reduced size 36" x 36" ROAD WORK AHEAD (CW20-1D) sign mounted back to back with the reduced size 36" x 18" "END ROAD WORK" (G20-2) sign on low volume crossroads (see Note 4 under "Typical Construction Warning Sign Size and Spacing"). See the "Standard Highway Sign Designs for Texas" manual for sign details. The Engineer may omit the advance warning signs on low volume crossroads. The Engineer will determine whether a road is low volume as per TMUTCD Part 5. This information shall be shown in the plans.
- Based on existing field conditions, the Engineer/Inspector may require additional signs such as FLAGGER AHEAD, LOOSE GRAVEL, or other appropriate signs. When additional signs are required, these signs will be considered part of the minimum requirements. The Engineer/Inspector will determine the proper location and spacing of any sign not shown on the BC sheets, Traffic Control Plan sheets or the Work Zone Standard Sheets.
- The "ROAD WORK NEXT X MILES" (G20-1aT) sign shall be required at high volume crossroads to advise motorists of the length of construction in either direction from the intersection. The Engineer will determine whether a roadway is considered high volume.
- Additional traffic control devices may be shown elsewhere in the plans for higher volume crossroads.
- When work occurs in the intersection area, appropriate traffic control devices, as shown elsewhere in the plans or as determined by the Engineer/Inspector, shall be in place.

T-INTERSECTION

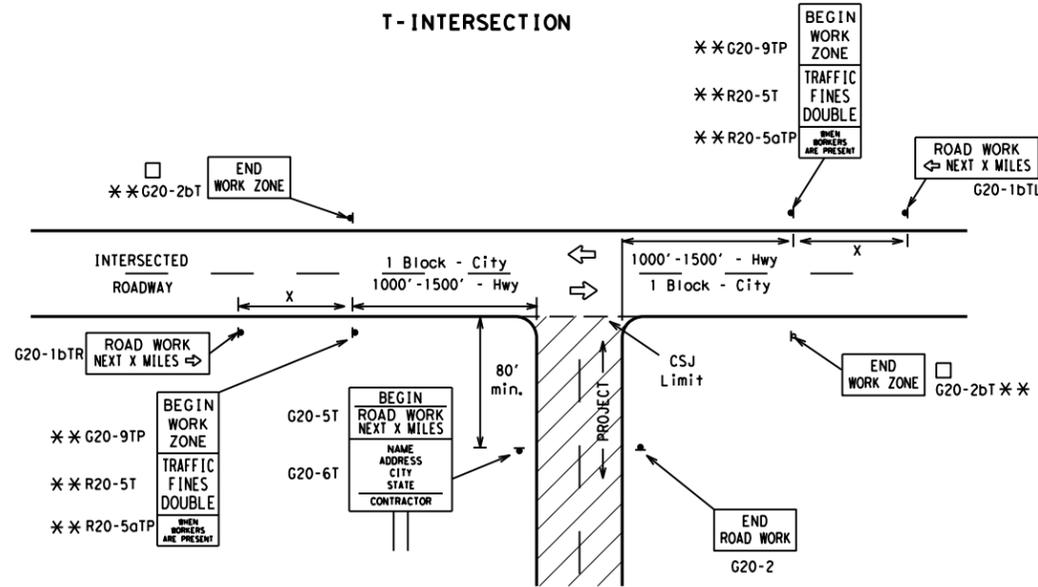

CSJ LIMITS AT T-INTERSECTION

- The Engineer will determine the types and location of any additional traffic control devices, such as a flagger and accompanying signs, or other signs, that should be used when work is being performed at or near an intersection.
- If construction closes the road at a T-intersection, the Contractor shall place the "CONTRACTOR NAME" (G20-6T) sign behind the Type 3 Barricades for the road closure (see BC(10) also). The "ROAD WORK NEXT X MILES" left arrow (G20-1bTL) and "ROAD WORK NEXT X MILES" right arrow (G20-1bTR) signs shall be replaced by the detour signing called for in the plans.

TYPICAL CONSTRUCTION WARNING SIGN SIZE AND SPACING^{1,5,6}

Sign Number or Series	SIZE		SPACING	
	Conventional Road	Expressway/Freeway	Posted Speed MPH	Sign Δ Spacing "x" Feet (Apprx.)
CW20 ⁴	48" x 48"	48" x 48"	30	120
CW21			35	160
CW22			40	240
CW23			45	320
CW25			50	400
CW1, CW2, CW7, CW8, CW9, CW11, CW14	48" x 48"	48" x 48"	55	500 ²
			60	600 ²
			65	700 ²
			70	800 ²
			75	900 ²
CW3, CW4, CW5, CW6, CW8-3, CW10, CW12	48" x 48"	48" x 48"	80	1000 ²
			*	*
			*	*


* For typical sign spacings on divided highways, expressways and freeways, see Part 6 of the "Texas Manual on Uniform Traffic Control Devices" (TMUTCD) typical application diagrams or TCP Standard Sheets.

Δ Minimum distance from work area to first Advance Warning sign nearest the work area and/or distance between each additional sign.

GENERAL NOTES


- Special or larger size signs may be used as necessary.
- Distance between signs should be increased as required to have 1500 feet advance warning.
- Distance between signs should be increased as required to have 1/2 mile or more advance warning.
- 36" x 36" "ROAD WORK AHEAD" (CW20-1D) signs may be used on low volume crossroads at the discretion of the Engineer as per TMUTCD Part 5. See Note 2 under "Typical Location of Crossroad Signs".
- Only diamond shaped warning sign sizes are indicated.
- See sign size listing in "TMUTCD", Sign Appendix or the "Standard Highway Sign Designs for Texas" manual for complete list of available sign design sizes.

WORK AREAS IN MULTIPLE LOCATIONS WITHIN CSJ LIMITS

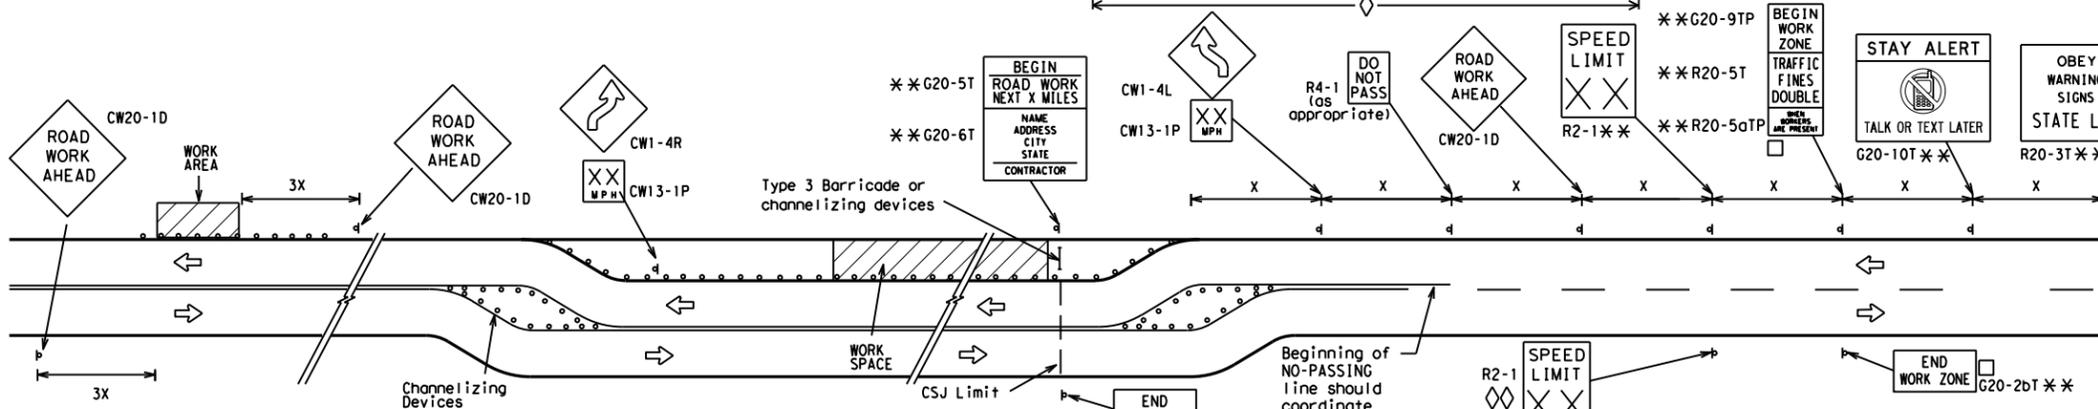


When extended distances occur between minimal work spaces, the Engineer/Inspector should ensure additional "ROAD WORK AHEAD" (CW20-1D) signs are placed in advance of these work areas to remind drivers they are still within the project limits. See the applicable TCP sheets for exact location and spacing of signs and channelizing devices.

SAMPLE LAYOUT OF SIGNING FOR WORK BEGINNING DOWNSTREAM OF THE CSJ LIMITS

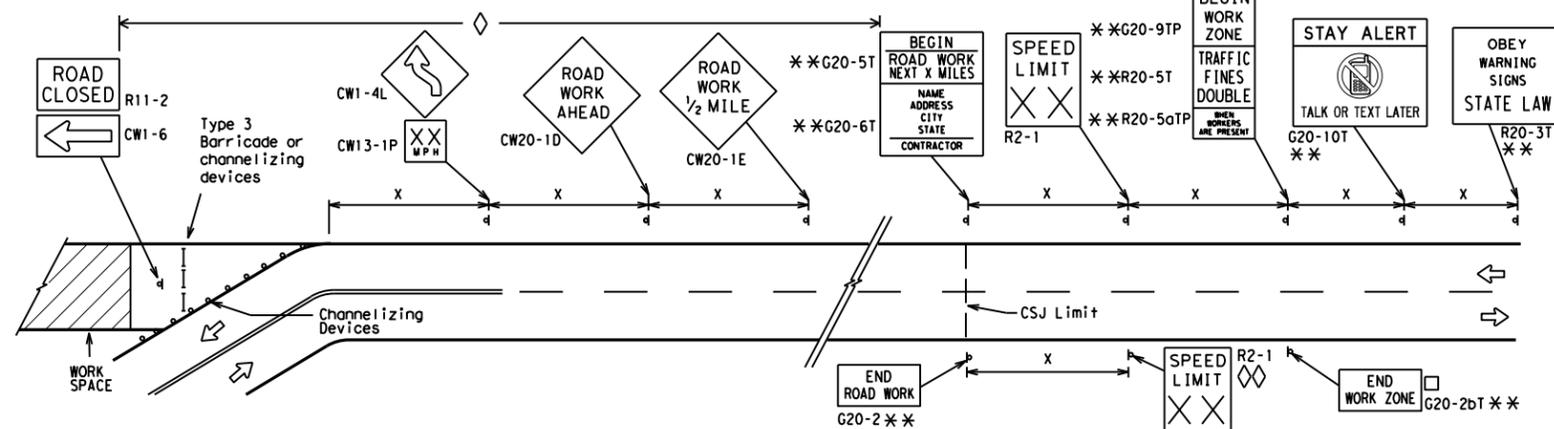

SAMPLE LAYOUT OF SIGNING FOR WORK BEGINNING AT THE CSJ LIMITS

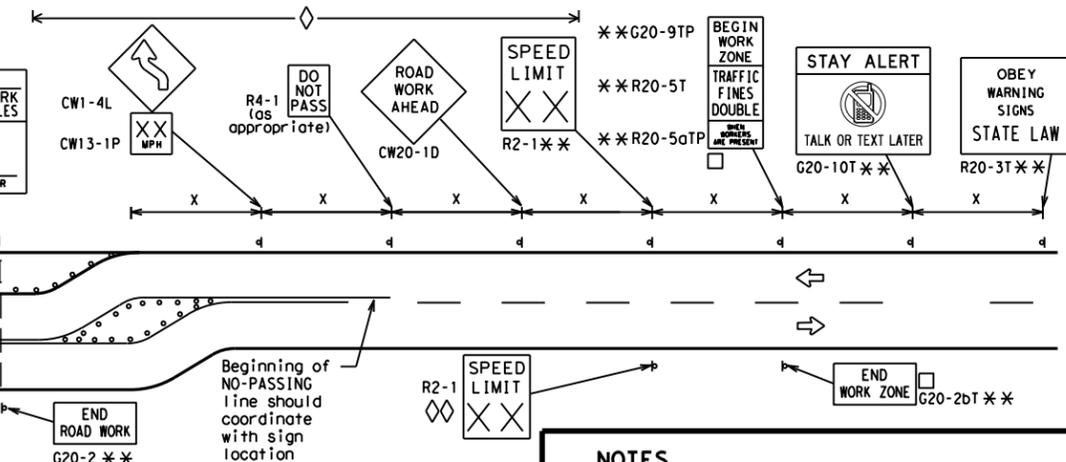

NOTES

- The Contractor shall determine the appropriate distance to be placed on the G20-1 series signs and "BEGIN ROAD WORK NEXT X MILES" (G20-5T) sign for each specific project. This distance shall replace the "x" and shall be rounded to the nearest whole mile with the approval of the Engineer. No decimals shall be used.
- The "BEGIN WORK ZONE" (G20-9TP) and "END WORK ZONE" (G20-2bT) shall be used as shown on the sample layout when advance signs are required outside the CSJ Limits. They inform the motorist of entering or leaving a part of the work zone lying outside the CSJ Limits where traffic fines may double if workers are present.
- CSJ limit signing is required for highway construction and maintenance work, with the exception of mobile operations.
- Area for placement of "ROAD WORK AHEAD" (CW20-1D) sign and other signs or devices as called for on the Traffic Control Plan.
- Contractor will install a regulatory speed limit sign at the end of the work zone.

LEGEND	
—	Type 3 Barricade
○ ○ ○	Channelizing Devices
■	Sign
X	See Typical Construction Warning Sign Size and Spacing chart or the TMUTCD for sign spacing requirements.

SHEET 2 OF 12



BARRICADE AND CONSTRUCTION PROJECT LIMIT

BC (2) - 21


FILE: bc-21.dgn	DN: TxDOT	CK: TxDOT	DW: TxDOT	CR: TxDOT
© TxDOT November 2002	CONT	SECT	JOB	HIGHWAY
REVISIONS	0535 05	037, ETC	IH 10	
9-07 8-14	DIST	COUNTY	SHEET NO.	
7-13 5-21	YKM	GONZALES, ETC	28	

DATE: \$DATE\$ FILE: \$FILE\$

TYPICAL APPLICATION OF WORK ZONE SPEED LIMIT SIGNS

Work zone speed limits shall be regulatory, established in accordance with the "Procedures for Establishing Speed Zones," and approved by the Texas Transportation Commission, or by City Ordinance when within Incorporated City Limits.

Reduced speeds should only be posted in the vicinity of work activity and not throughout the entire project. Regulatory work zone speed signs (R2-1) shall be removed or covered during periods when they are not needed.

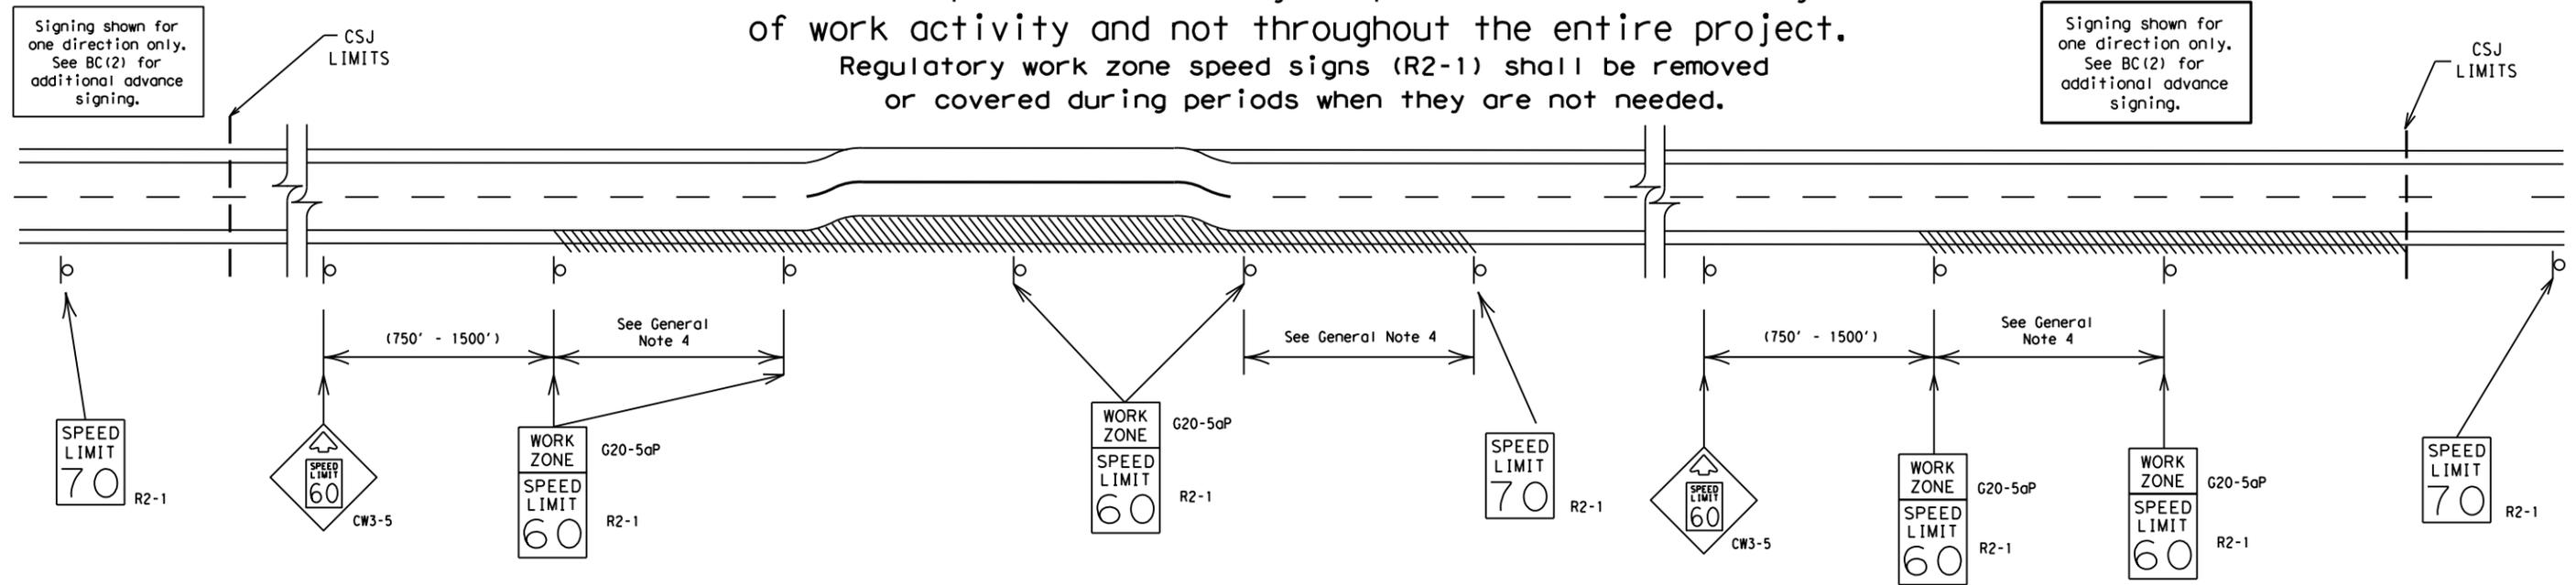

GUIDANCE FOR USE:

LONG/INTERMEDIATE TERM WORK ZONE SPEED LIMITS

This type of work zone speed limit should be included on the design of the traffic control plans when restricted geometrics with a lower design speed are present in the work zone and modification of the geometrics to a higher design speed is not feasible.

Long/Intermediate Term Work Zone Speed Limit signs, when approved as described above, should be posted and visible to the motorist when work activity is present. Work activity may also be defined as a change in the roadway that requires a reduced speed for motorists to safely negotiate the work area, including:

- rough road or damaged pavement surface
- substantial alteration of roadway geometrics (diversions)
- construction detours
- grade
- width
- other conditions readily apparent to the driver

As long as any of these conditions exist, the work zone speed limit signs should remain in place.

SHORT TERM WORK ZONE SPEED LIMITS

This type of work zone speed limit may be included on the design of the traffic control plans when workers or equipment are not behind concrete barrier, when work activity is within 10 feet of the traveled way or actually in the traveled way.

Short Term Work Zone Speed Limit signs should be posted and visible to the motorists only when work activity is present. When work activity is not present, signs shall be removed or covered. (See Removing or Covering on BC(4)).

GENERAL NOTES

- Regulatory work zone speed limits should be used only for sections of construction projects where speed control is of major importance.
- Regulatory work zone speed limit signs shall be placed on supports at a 7 foot minimum mounting height.
- Speed zone signs are illustrated for one direction of travel and are normally posted for each direction of travel.
- Frequency of work zone speed limit signs should be:

40 mph and greater	0.2 to 2 miles
35 mph and less	0.2 to 1 mile
- Regulatory speed limit signs shall have black legend and border on a white reflective background (See "Reflective Sheeting" on BC(4)).
- Fabrication, erection and maintenance of the "ADVANCE SPEED LIMIT" (CW3-5) sign, "WORK ZONE" (G20-5aP) plaque and the "SPEED LIMIT" (R2-1) signs shall not be paid for directly, but shall be considered subsidiary to Item 502.
- Turning signs from view, laying signs over or down will not be allowed, unless as otherwise noted under "REMOVING OR COVERING" on BC(4).
- Techniques that may help reduce traffic speeds include but are not limited to:
 - Law enforcement.
 - Flagger stationed next to sign.
 - Portable changeable message sign (PCMS).
 - Low-power (drone) radar transmitter.
 - Speed monitor trailers or signs.
- Speeds shown on details above are for illustration only. Work Zone Speed Limits should only be posted as approved for each project.
- For more specific guidance concerning the type of work, work zone conditions and factors impacting allowable regulatory construction speed zone reduction see TxDOT form #1204 in the TxDOT e-form system.

DISCLAIMER: The use of this standard is governed by the "Texas Engineering Practice Act". No warranty of any kind is made by TxDOT for any purpose whatsoever. TxDOT assumes no responsibility for the conversion of this standard to other formats or for incorrect results or damages resulting from its use.

DATE: \$DATES\$
FILE: \$FILES\$
\$TIME\$

SHEET 3 OF 12




BARRICADE AND CONSTRUCTION WORK ZONE SPEED LIMIT

BC (3) - 21

FILE:	bc-21.dgn	DW:	TxDOT	CK:	TxDOT	DW:	TxDOT	CK:	TxDOT
© TxDOT	November 2002	CONT	SECT	JOB	HIGHWAY				
REVISIONS		0535	05	037, ETC	IH 10				
9-07	8-14	DIST	COUNTY	SHEET NO.					
7-13	5-21	YKM	GONZALES, ETC	29					

DISCLAIMER: The use of this standard is governed by the "Texas Engineering Practice Act". No warranty of any kind is made by TxDOT for any purpose whatsoever. TxDOT assumes no responsibility for the conversion of this standard to other formats or for incorrect results or damages resulting from its use.


TYPICAL MINIMUM CLEARANCES FOR LONG TERM AND INTERMEDIATE TERM SIGNS

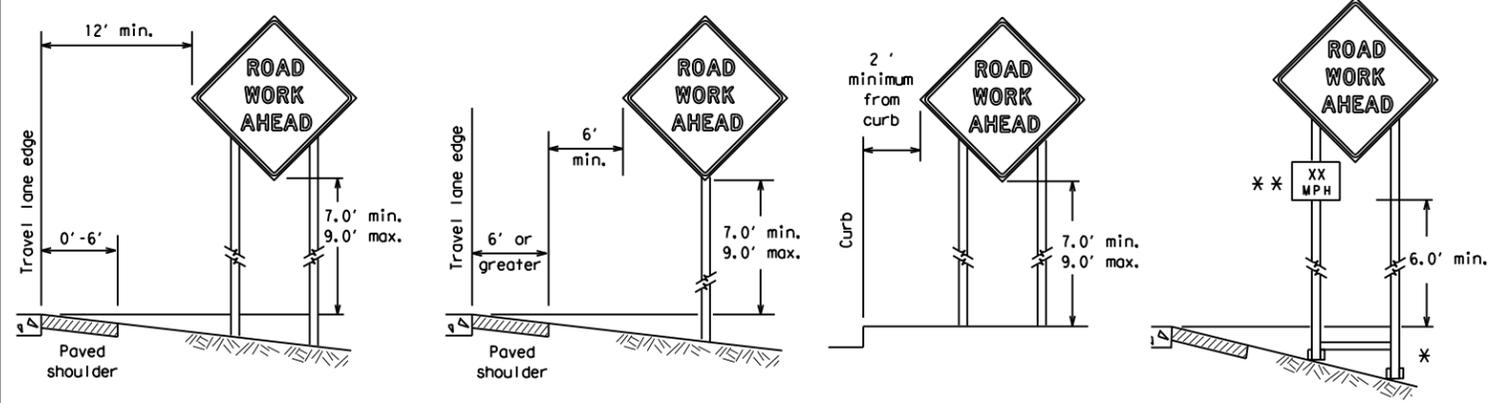

* When placing skid supports on unlevel ground, the leg post lengths must be adjusted so the sign appears straight and plumb. Objects shall NOT be placed under skids as a means of leveling.

** When plaques are placed on dual-leg supports, they should be attached to the upright nearest the travel lane. Supplemental plaques (advisory or distance) should not cover the surface of the parent sign.

ATTACHMENT FOR SIGN SUPPORTS

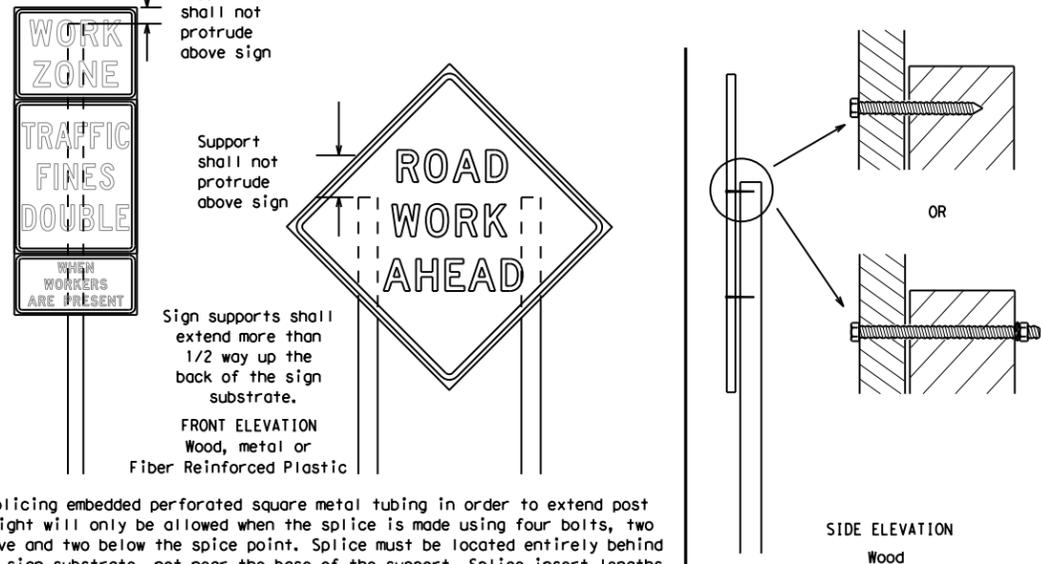

Nails shall NOT be allowed. Each sign shall be attached directly to the sign support. Multiple signs shall not be joined or spliced by any means. Wood supports shall not be extended or repaired by splicing or other means.

Splicing embedded perforated square metal tubing in order to extend post height will only be allowed when the splice is made using four bolts, two above and two below the splice point. Splice must be located entirely behind the sign substrate, not near the base of the support. Splice insert lengths should be at least 5 times nominal post size, centered on the splice and of at least the same gauge material.

GENERAL NOTES FOR WORK ZONE SIGNS

- Contractor shall install and maintain signs in a straight and plumb condition and/or as directed by the Engineer.
- Wooden sign posts shall be painted white.
- Barricades shall NOT be used as sign supports.
- All signs shall be installed in accordance with the plans or as directed by the Engineer. Signs shall be used to regulate, warn, and guide the traveling public safely through the work zone.
- The Contractor may furnish either the sign design shown in the plans or in the "Standard Highway Sign Designs for Texas" (SHSD). The Engineer/Inspector may require the Contractor to furnish other work zone signs that are shown in the TMUTCD but may have been omitted from the plans. Any variation in the plans shall be documented by written agreement between the Engineer and the Contractor's Responsible Person. All changes must be documented in writing before being implemented. This can include documenting the changes in the Inspector's TxDOT diary and having both the Inspector and Contractor initial and date the agreed upon changes.
- The Contractor shall furnish sign supports listed in the "Compliant Work Zone Traffic Control Device List" (CWZTCD) for small roadside signs. Supports for temporary large roadside signs shall meet the requirements detailed on the Temporary Large Roadside Signs (TLRS) standard sheets. The Contractor shall install the sign support in accordance with the manufacturer's recommendations. If there is a question regarding installation procedures, the Contractor shall furnish the Engineer a copy of the manufacturer's installation recommendations so the Engineer can verify the correct procedures are being followed.
- The Contractor is responsible for installing signs on approved supports and replacing signs with damaged or cracked substrates and/or damaged or marred reflective sheeting as directed by the Engineer/Inspector.
- Identification markings may be shown only on the back of the sign substrate. The maximum height of letters and/or company logos used for identification shall be 1 inch.
- The Contractor shall replace damaged wood posts. New or damaged wood sign posts shall not be spliced.

DURATION OF WORK (as defined by the "Texas Manual on Uniform Traffic Control Devices" Part 6)

- The types of sign supports, sign mounting height, the size of signs, and the type of sign substrates can vary based on the type of work being performed. The Engineer is responsible for selecting the appropriate size sign for the type of work being performed. The Contractor is responsible for ensuring the sign support, sign mounting height and substrate meets manufacturer's recommendations in regard to crashworthiness and duration of work requirements.
 - Long-term stationary - work that occupies a location more than 3 days.
 - Intermediate-term stationary - work that occupies a location more than one daylight period up to 3 days, or nighttime work lasting more than one hour.
 - Short-term stationary - daytime work that occupies a location for more than 1 hour in a single daylight period.
 - Short, duration - work that occupies a location up to 1 hour.
 - Mobile - work that moves continuously or intermittently (stopping for up to approximately 15 minutes.)

SIGN MOUNTING HEIGHT

- The bottom of Long-term/Intermediate-term signs shall be at least 7 feet, but not more than 9 feet, above the paved surface, except as shown for supplemental plaques mounted below other signs.
- The bottom of Short-term/Short Duration signs shall be a minimum of 1 foot above the pavement surface but no more than 2 feet above the ground.
- Long-term/Intermediate-term Signs may be used in lieu of Short-term/Short Duration signing.
- Short-term/Short Duration signs shall be used only during daylight and shall be removed at the end of the workday or raised to appropriate Long-term/Intermediate sign height.
- Regulatory signs shall be mounted at least 7 feet, but not more than 9 feet, above the paved surface regardless of work duration.

SIZE OF SIGNS

- The Contractor shall furnish the sign sizes shown on BC (2) unless otherwise shown in the plans or as directed by the Engineer.

SIGN SUBSTRATES

- The Contractor shall ensure the sign substrate is installed in accordance with the manufacturer's recommendations for the type of sign support that is being used. The CWZTCD lists each substrate that can be used on the different types and models of sign supports.
- "Mesh" type materials are NOT an approved sign substrate, regardless of the tightness of the weave.
- All wooden individual sign panels fabricated from 2 or more pieces shall have one or more plywood cleat, 1/2" thick by 6" wide, fastened to the back of the sign and extending fully across the sign. The cleat shall be attached to the back of the sign using wood screws that do not penetrate the face of the sign panel. The screws shall be placed on both sides of the splice and spaced at 6" centers. The Engineer may approve other methods of splicing the sign face.

REFLECTIVE SHEETING

- All signs shall be retroreflective and constructed of sheeting meeting the color and retro-reflectivity requirements of DMS-8300 for rigid signs or DMS-8310 for roll-up signs. The web address for DMS specifications is shown on BC(1).
- White sheeting, meeting the requirements of DMS-8300 Type A, shall be used for signs with a white background.
- Orange sheeting, meeting the requirements of DMS-8300 Type B_{FL} or Type C_{FL}, shall be used for rigid signs with orange backgrounds.

SIGN LETTERS

- All sign letters and numbers shall be clear, and open rounded type uppercase alphabet letters as approved by the Federal Highway Administration (FHWA) and as published in the "Standard Highway Sign Design for Texas" manual. Signs, letters and numbers shall be of first class workmanship in accordance with Department Standards and Specifications.

REMOVING OR COVERING

- When sign messages may be confusing or do not apply, the signs shall be removed or completely covered.
- Long-term stationary or intermediate stationary signs installed on square metal tubing may be turned away from traffic 90 degrees when the sign message is not applicable. This technique may not be used for signs installed in the median of divided highways or near any intersections where the sign may be seen from approaching traffic.
- Signs installed on wooden skids shall not be turned at 90 degree angles to the roadway. These signs should be removed or completely covered when not required.
- When signs are covered, the material used shall be opaque, such as heavy mil black plastic, or other materials which will cover the entire sign face and maintain their opaque properties under automobile headlights at night, without damaging the sign sheeting.
- Burlap shall NOT be used to cover signs.
- Duct tape or other adhesive material shall NOT be affixed to a sign face.
- Signs and anchor stubs shall be removed and holes backfilled upon completion of work.

SIGN SUPPORT WEIGHTS


- Where sign supports require the use of weights to keep from turning over, the use of sandbags with dry, cohesionless sand should be used.
- The sandbags will be tied shut to keep the sand from spilling and to maintain a constant weight.
- Rock, concrete, iron, steel or other solid objects shall not be permitted for use as sign support weights.
- Sandbags should weigh a minimum of 35 lbs and a maximum of 50 lbs.
- Sandbags shall be made of a durable material that tears upon vehicular impact. Rubber (such as tire inner tubes) shall NOT be used.
- Rubber ballasts designed for channelizing devices should not be used for ballast on portable sign supports. Sign supports designed and manufactured with rubber bases may be used when shown on the CWZTCD list.
- Sandbags shall only be placed along or laid over the base supports of the traffic control device and shall not be suspended above ground level or hung with rope, wire, chains or other fasteners. Sandbags shall be placed along the length of the skids to weigh down the sign support.
- Sandbags shall NOT be placed under the skid and shall not be used to level sign supports placed on slopes.

FLAGS ON SIGNS

- Flags may be used to draw attention to warning signs. When used, the flag shall be 16 inches square or larger and shall be orange or fluorescent red-orange in color. Flags shall not be allowed to cover any portion of the sign face.

STOP/SLOW PADDLES

- STOP/SLOW paddles are the primary method to control traffic by flaggers. The STOP/SLOW paddle size should be 24" x 24".
- STOP/SLOW paddles shall be retroreflectORIZED when used at night.
- STOP/SLOW paddles may be attached to a staff with a minimum length of 6' to the bottom of the sign.
- Any lights incorporated into the STOP or SLOW paddle faces shall only be as specifically described in Section 6E.03 Hand Signaling Devices in the TMUTCD.

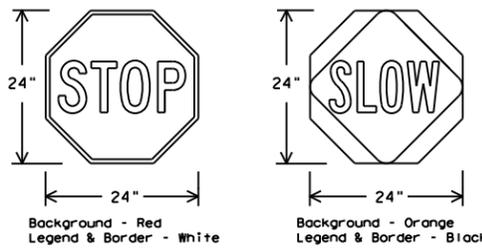

SHEETING REQUIREMENTS (WHEN USED AT NIGHT)		
USAGE	COLOR	SIGN FACE MATERIAL
BACKGROUND	RED	TYPE B OR C SHEETING
BACKGROUND	ORANGE	TYPE B _{FL} OR C _{FL} SHEETING
LEGEND & BORDER	WHITE	TYPE B OR C SHEETING
LEGEND & BORDER	BLACK	ACRYLIC NON-REFLECTIVE FILM

CONTRACTOR REQUIREMENTS FOR MAINTAINING PERMANENT SIGNS WITHIN THE PROJECT LIMITS

- Permanent signs are used to give notice of traffic laws or regulations, call attention to conditions that are potentially hazardous to traffic operations, show route designations, destinations, directions, distances, services, points of interest, and other geographical, recreational, specific service (LOGO), or cultural information. Drivers proceeding through a work zone need the same, if not better route guidance as normally installed on a roadway without construction.
- When permanent regulatory or warning signs conflict with work zone conditions, remove or cover the permanent signs until the permanent sign message matches the roadway condition. For details for covering large guide signs see the TS-CD standard.
- When existing permanent signs are moved and relocated due to construction purposes, they shall be visible to motorists at all times.
- If existing signs are to be relocated on their original supports, they shall be installed on crashworthy bases as shown on the SMD Standard sheets. The signs shall meet the required mounting heights shown on the BC Sheets or the SMD Standards. This work should be paid for under the appropriate pay item for relocating existing signs.
- If permanent signs are to be removed and relocated using temporary supports, the Contractor shall use crashworthy supports as shown on the BC standard sheets, TLRS standard sheets or the CWZTCD list. The signs shall meet the required mounting heights shown on the BC, or the SMD standard sheets during construction. This work should be paid for under the appropriate pay item for relocating existing signs.
- Any sign or traffic control device that is struck or damaged by the Contractor or his/her construction equipment shall be replaced as soon as possible by the Contractor to ensure proper guidance for the motorists. This will be subsidiary to Item 502.





BARRICADE AND CONSTRUCTION TEMPORARY SIGN NOTES

BC (4) - 21

FILE: bc-21.dgn	DN: TxDOT	CR: TxDOT	OW: TxDOT	CK: TxDOT
© TxDOT November 2002	CONT	SECT	JOB	HIGHWAY
REVISIONS	0535 05	037, ETC	IH 10	
9-07 8-14	DIST	COUNTY	SHEET NO.	
7-13 5-21	YKM	GONZALES, ETC	30	


DATE: \$DATES\$ FILE: \$FILES\$

DISCLAIMER: The use of this standard is governed by the "Texas Engineering Practice Act". No warranty of any kind is made by TxDOT for any purpose whatsoever. TxDOT assumes no responsibility for the conversion of this standard to other formats or for incorrect results or damages resulting from its use.

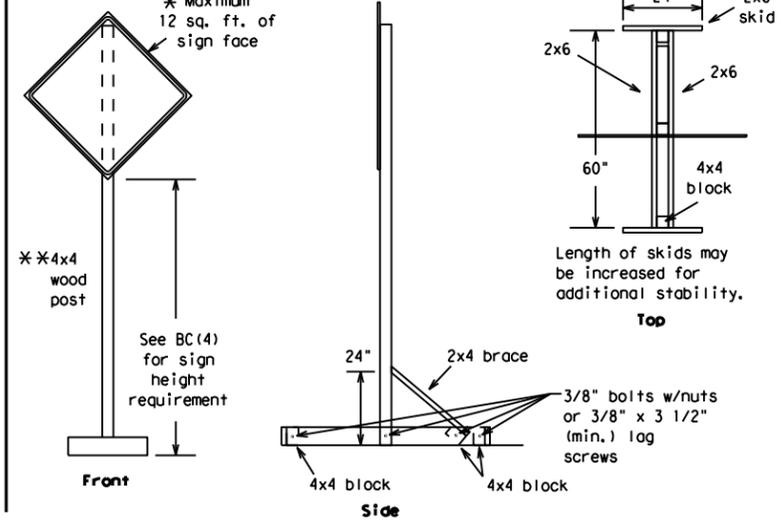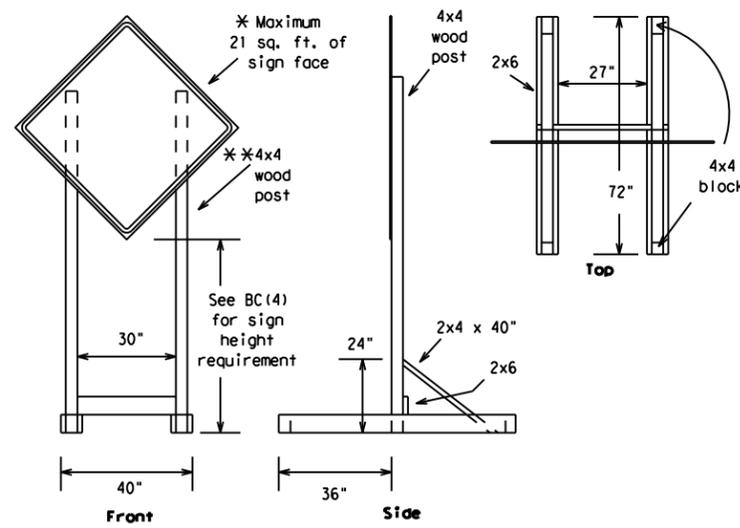



SKID MOUNTED WOOD SIGN SUPPORTS

* LONG/INTERMEDIATE TERM STATIONARY - PORTABLE SKID MOUNTED SIGN SUPPORTS

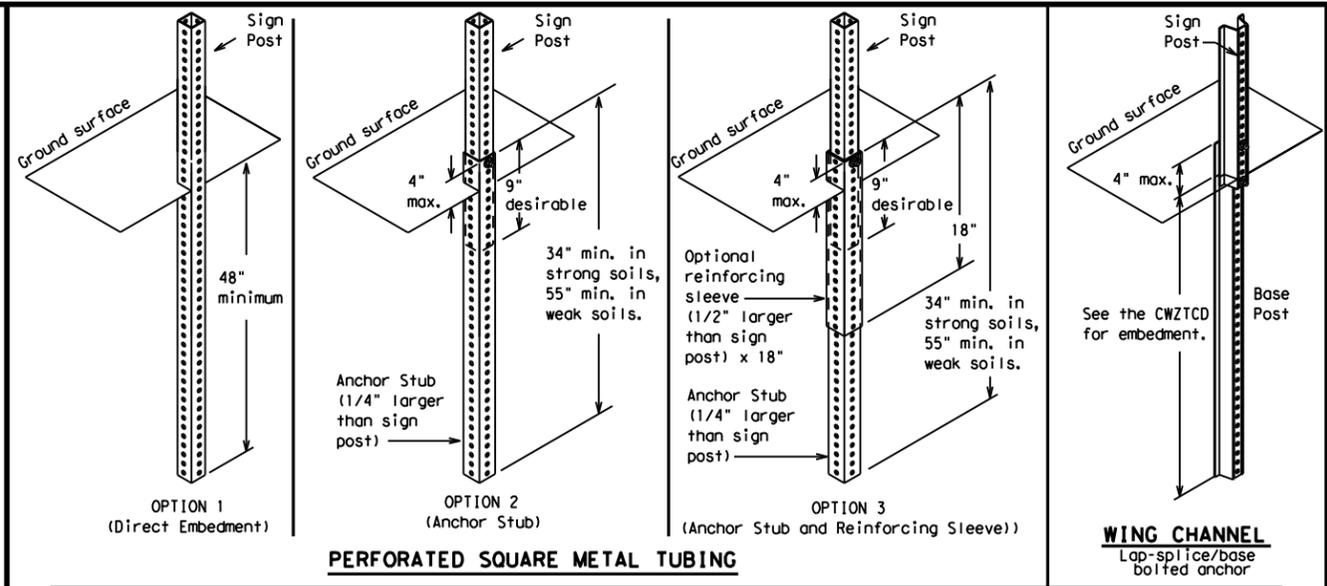

GROUND MOUNTED SIGN SUPPORTS

Refer to the CWZTCD and the manufacturer's installation procedure for each type sign support. The maximum sign square footage shall adhere to the manufacturer's recommendation. Two post installations can be used for larger signs.

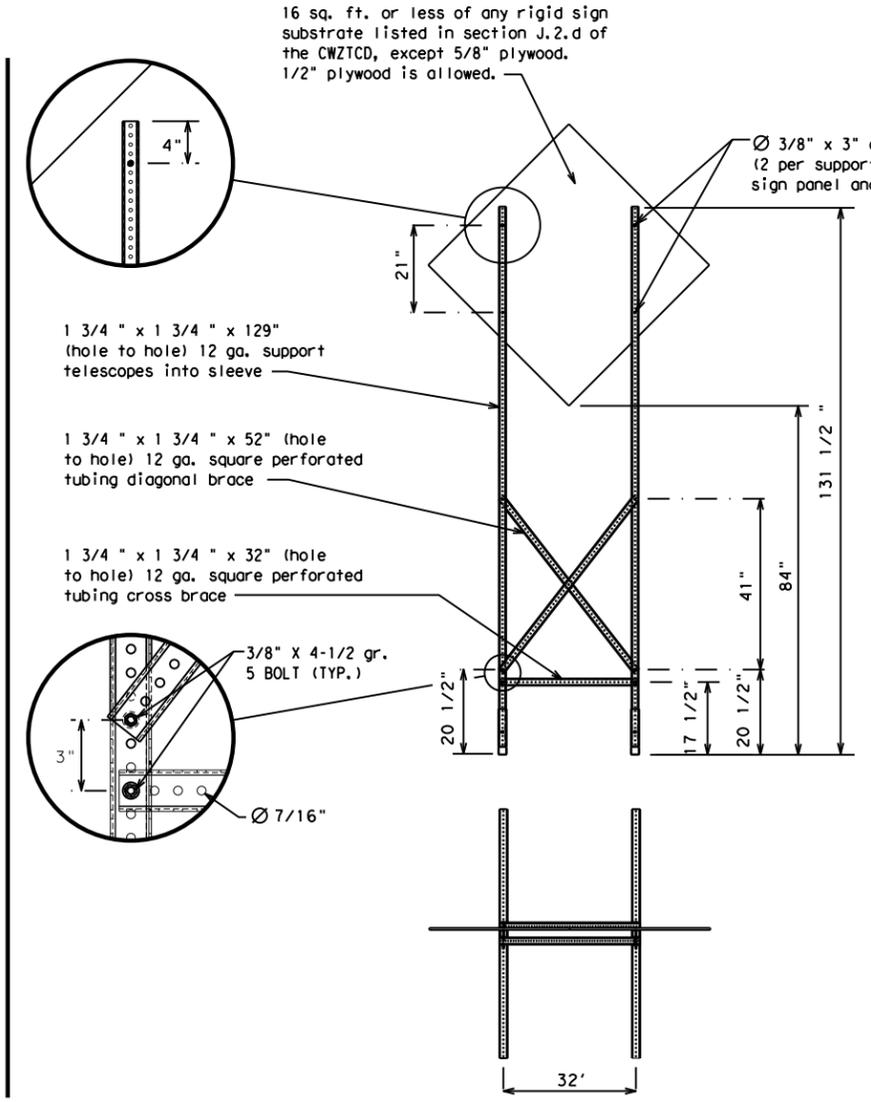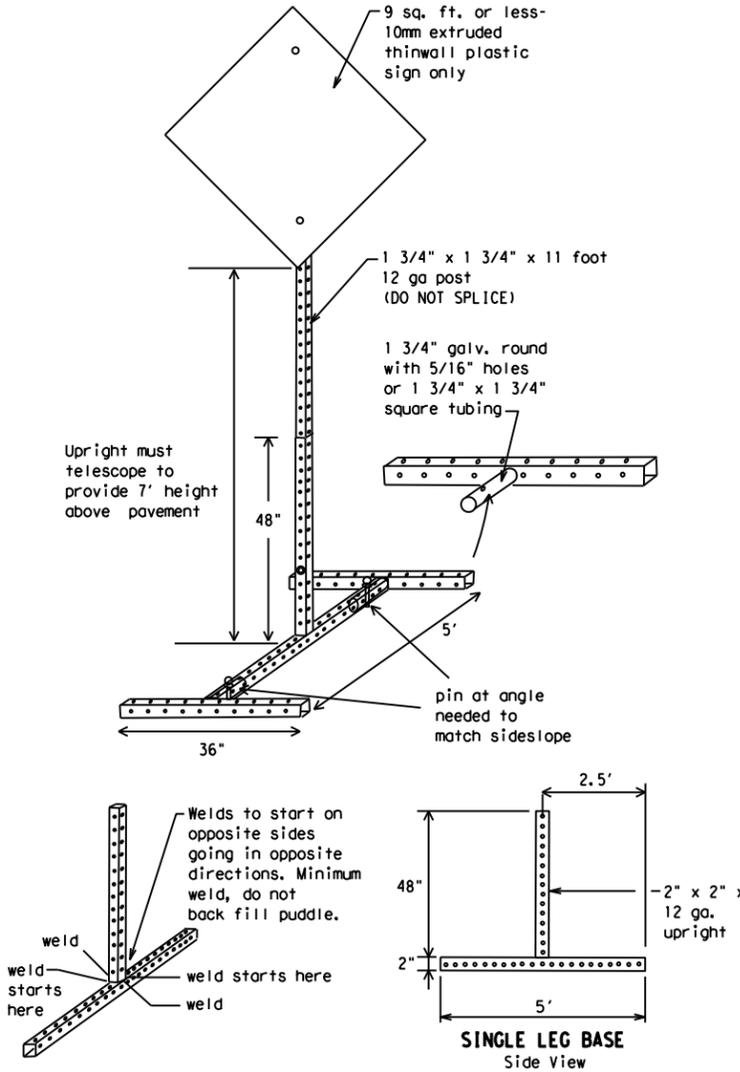

SKID MOUNTED PERFORATED SQUARE STEEL TUBING SIGN SUPPORTS

* LONG/INTERMEDIATE TERM STATIONARY - PORTABLE SKID MOUNTED SIGN SUPPORTS

WEDGE ANCHORS
Both steel and plastic Wedge Anchor Systems as shown on the SMD Standard Sheets may be used as temporary sign supports for signs up to 10 square feet of sign face. They may be set in concrete or in sturdy soils if approved by the Engineer. (See web address for "Traffic Engineering Standard Sheets" on BC(1)).

OTHER DESIGNS
MORE DETAILS OF APPROVED LONG/INTERMEDIATE AND SHORT TERM SUPPORTS CAN BE FOUND ON THE CWZTCD LIST. SEE BC(1) FOR WEBSITE LOCATION.

- GENERAL NOTES**
- Nails may be used in the assembly of wooden sign supports, but 3/8" bolts with nuts or 3/8" x 3 1/2" lag screws must be used on every joint for final connection.
 - No more than 2 sign posts shall be placed within a 7 ft. circle, except for specific materials noted on the CWZTCD List.
 - When project is completed, all sign supports and foundations shall be removed from the project site. This will be considered subsidiary to Item 502.
- * See BC(4) for definition of "Work Duration."
** Wood sign posts MUST be one piece. Splicing will NOT be allowed. Posts shall be painted white.
□ See the CWZTCD for the type of sign substrate that can be used for each approved sign support.

BARRICADE AND CONSTRUCTION TYPICAL SIGN SUPPORT

BC(5) - 21

FILE: bc-21.dgn	DN: TxDOT	CK: TxDOT	DW: TxDOT	CR: TxDOT
© TxDOT November 2002	CONT	SECT	JOB	HIGHWAY
REVISIONS	0535	05	037, ETC	IH 10
9-07 8-14	DIST	COUNTY	SHEET NO.	
7-13 5-21	YKM	GONZALES, ETC	31	

DATE: \$DATES\$
FILE: \$FILES\$

WHEN NOT IN USE, REMOVE THE PCMS FROM THE RIGHT-OF-WAY OR PLACE THE PCMS BEHIND BARRIER OR GUARDRAIL WITH SIGN PANEL TURNED PARALLEL TO TRAFFIC

RECOMMENDED PHASES AND FORMATS FOR PCMS MESSAGES DURING ROADWORK ACTIVITIES

(The Engineer may approve other messages not specifically covered here.)

PORTABLE CHANGEABLE MESSAGE SIGNS

- The Engineer/Inspector shall approve all messages used on portable changeable message signs (PCMS).
- Messages on PCMS should contain no more than 8 words (about four to eight characters per word), not including simple words such as "TO," "FOR," "AT," etc.
- Messages should consist of a single phase, or two phases that alternate. Three-phase messages are not allowed. Each phase of the message should convey a single thought, and must be understood by itself.
- Use the word "EXIT" to refer to an exit ramp on a freeway; i.e., "EXIT CLOSED." Do not use the term "RAMP."
- Always use the route or interstate designation (IH, US, SH, FM) along with the number when referring to a roadway.
- When in use, the bottom of a stationary PCMS message panel should be a minimum 7 feet above the roadway, where possible.
- The message term "WEEKEND" should be used only if the work is to start on Saturday morning and end by Sunday evening at midnight. Actual days and hours of work should be displayed on the PCMS if work is to begin on Friday evening and/or continue into Monday morning.
- The Engineer/Inspector may select one of two options which are available for displaying a two-phase message on a PCMS. Each phase may be displayed for either four seconds each or for three seconds each.
- Do not "flash" messages or words included in a message. The message should be steady burn or continuous while displayed.
- Do not present redundant information on a two-phase message; i.e., keeping two lines of the message the same and changing the third line.
- Do not use the word "Danger" in message.
- Do not display the message "LANES SHIFT LEFT" or "LANES SHIFT RIGHT" on a PCMS. Drivers do not understand the message.
- Do not display messages that scroll horizontally or vertically across the face of the sign.
- The following table lists abbreviated words and two-word phrases that are acceptable for use on a PCMS. Both words in a phrase must be displayed together. Words or phrases not on this list should not be abbreviated, unless shown in the TMUTCD.
- PCMS character height should be at least 18 inches for trailer mounted units. They should be visible from at least 1/2 (.5) mile and the text should be legible from at least 600 feet at night and 800 feet in daylight. Truck mounted units must have a character height of 10 inches and must be legible from at least 400 feet.
- Each line of text should be centered on the message board rather than left or right justified.
- If disabled, the PCMS should default to an illegible display that will not alarm motorists and will only be used to alert workers that the PCMS has malfunctioned. A pattern such as a series of horizontal solid bars is appropriate.

Phase 1: Condition Lists

Road/Lane/Ramp Closure List

FREEWAY CLOSED X MILE	FRONTAGE ROAD CLOSED
ROAD CLOSED AT SH XXX	SHOULDER CLOSED XXX FT
ROAD CLSD AT FM XXXX	RIGHT LN CLOSED XXX FT
RIGHT X LANES CLOSED	RIGHT X LANES OPEN
CENTER LANE CLOSED	DAYTIME LANE CLOSURES
NIGHT LANE CLOSURES	I-XX SOUTH EXIT CLOSED
VARIOUS LANES CLOSED	EXIT XXX CLOSED X MILE
EXIT CLOSED	RIGHT LN TO BE CLOSED
MALL DRIVEWAY CLOSED	X LANES CLOSED TUE - FRI
XXXXXXXX BLVD CLOSED	

Other Condition List

ROADWORK XXX FT	ROAD REPAIRS XXXX FT
FLAGGER XXXX FT	LANE NARROWS XXXX FT
RIGHT LN NARROWS XXXX FT	TWO-WAY TRAFFIC XX MILE
MERGING TRAFFIC XXXX FT	CONST TRAFFIC XXX FT
LOOSE GRAVEL XXXX FT	UNEVEN LANES XXXX FT
DETOUR X MILE	ROUGH ROAD XXXX FT
ROADWORK PAST SH XXXX	ROADWORK NEXT FRI-SUN
BUMP XXXX FT	US XXX EXIT X MILES
TRAFFIC SIGNAL XXXX FT	LANES SHIFT *

* LANES SHIFT in Phase 1 must be used with STAY IN LANE in Phase 2.

Phase 2: Possible Component Lists

Action to Take/Effect on Travel List

MERGE RIGHT	FORM X LINES RIGHT
DETOUR NEXT X EXITS	USE XXXXX RD EXIT
USE EXIT XXX	USE EXIT I-XX NORTH
STAY ON US XXX SOUTH	USE I-XX E TO I-XX N
TRUCKS USE US XXX N	WATCH FOR TRUCKS
WATCH FOR TRUCKS	EXPECT DELAYS
EXPECT DELAYS	PREPARE TO STOP
REDUCE SPEED XXX FT	END SHOULDER USE
USE OTHER ROUTES	WATCH FOR WORKERS
STAY IN LANE *	

Location List

AT FM XXXX
BEFORE RAILROAD CROSSING
NEXT X MILES
PAST US XXX EXIT
XXXXXXXX TO XXXXXX
US XXX TO FM XXXX

Warning List

SPEED LIMIT XX MPH
MAXIMUM SPEED XX MPH
MINIMUM SPEED XX MPH
ADVISORY SPEED XX MPH
RIGHT LANE EXIT
USE CAUTION
DRIVE SAFELY
DRIVE WITH CARE

** Advance Notice List

TUE-FRI XX AM-X PM
APR XX-XX X PM-X AM
BEGINS MONDAY
BEGINS MAY XX
MAY X-X XX PM - XX AM
NEXT FRI-SUN
XX AM TO XX PM
NEXT TUE AUG XX
TONIGHT XX PM-XX AM

** See Application Guidelines Note 6.

APPLICATION GUIDELINES

- Only 1 or 2 phases are to be used on a PCMS.
- The 1st phase (or both) should be selected from the "Road/Lane/Ramp Closure List" and the "Other Condition List".
- A 2nd phase can be selected from the "Action to Take/Effect on Travel, Location, General Warning, or Advance Notice Phase Lists".
- A Location Phase is necessary only if a distance or location is not included in the first phase selected.
- If two PCMS are used in sequence, they must be separated by a minimum of 1000 ft. Each PCMS shall be limited to two phases, and should be understandable by themselves.
- For advance notice, when the current date is within seven days of the actual work date, calendar days should be replaced with days of the week. Advance notification should typically be for no more than one week prior to the work.

WORDING ALTERNATIVES

- The words RIGHT, LEFT and ALL can be interchanged as appropriate.
- Roadway designations IH, US, SH, FM and LP can be interchanged as appropriate.
- EAST, WEST, NORTH and SOUTH (or abbreviations E, W, N and S) can be interchanged as appropriate.
- Highway names and numbers replaced as appropriate.
- ROAD, HIGHWAY and FREEWAY can be interchanged as needed.
- AHEAD may be used instead of distances if necessary.
- FT and MI, MILE and MILES interchanged as appropriate.
- AT, BEFORE and PAST interchanged as needed.
- Distances or AHEAD can be eliminated from the message if a location phase is used.

PCMS SIGNS WITHIN THE R.O.W. SHALL BE BEHIND GUARDRAIL OR CONCRETE BARRIER OR SHALL HAVE A MINIMUM OF FOUR (4) PLASTIC DRUMS PLACED PERPENDICULAR TO TRAFFIC ON THE UPSTREAM SIDE OF THE PCMS, WHEN EXPOSED TO ONE DIRECTION OF TRAFFIC. WHEN EXPOSED TO TWO WAY TRAFFIC, THE FOUR DRUMS SHOULD BE PLACED WITH ONE DRUM AT EACH OF THE FOUR CORNERS OF THE UNIT.

FULL MATRIX PCMS SIGNS

- When Full Matrix PCMS signs are used, the character height and legibility/visibility requirements shall be maintained as listed in Note 15 under "PORTABLE CHANGEABLE MESSAGE SIGNS" above.
- When symbol signs, such as the "Flagger Symbol" (CW20-7) are represented graphically on the Full Matrix PCMS sign and, with the approval of the Engineer, it shall maintain the legibility/visibility requirement listed above.
- When symbol signs are represented graphically on the Full Matrix PCMS, they shall only supplement the use of the static sign represented, and shall not substitute for, or replace that sign.
- A full matrix PCMS may be used to simulate a flashing arrow board provided it meets the visibility, flash rate and dimming requirements on BC(7), for the same size arrow.

DISCLAIMER: The use of this standard is governed by the "Texas Engineering Practice Act". No warranty of any kind is made by TxDOT for any purpose whatsoever. TxDOT assumes no responsibility for the conversion of this standard to other formats or for incorrect results or damages resulting from its use.

WORD OR PHRASE	ABBREVIATION	WORD OR PHRASE	ABBREVIATION
Access Road	ACCS RD	Major	MAJ
Alternate	ALT	Miles	MI
Avenue	AVE	Miles Per Hour	MPH
Best Route	BEST RTE	Minor	MNR
Boulevard	BLVD	Monday	MON
Bridge	BRDG	Normal	NORM
Canal	CANT	North	N
Center	CTR	Northbound	(route) N
Construction Ahead	CONST AHD	Parking	PKING
CROSSING	XING	Road	RD
Detour Route	DETOUR RTE	Right Lane	RT LN
Do Not	DONT	Saturday	SAT
East	E	Service Road	SERV RD
Eastbound	(route) E	Shoulder	SHLDR
Emergency	EMER	Slippery	SLIP
Emergency Vehicle	EMER VEH	South	S
Entrance, Enter	ENT	Southbound	(route) S
Express Lane	EXP LN	Speed	SPD
Expressway	EXPWY	Street	ST
XXXX Feet	XXXX FT	Sunday	SUN
Fog Ahead	FOG AHD	Telephone	PHONE
Freeway	FRWY, FWY	Temporary	TEMP
Freeway Blocked	FWY BLKD	Thursday	THURS
Friday	FRI	To Downtown	TO DWNTN
Hazardous Driving	HAZ DRIVING	Traffic	TRAF
Hazardous Material	HAZMAT	Travelers	TRVLR
High-Occupancy Vehicle	HOV	Tuesday	TUES
Highway	HWY	Time Minutes	TIME MIN
Hour(s)	HR, HRS	Upper Level	UPR LEVEL
Information	INFO	Vehicles (s)	VEH, VEHS
It Is	ITS	Warning	WARN
Junction	JCT	Wednesday	WED
Left	LFT	Weight Limit	WT LIMIT
Left Lane	LFT LN	West	W
Lane Closed	LN CLOSED	Westbound	(route) W
Lower Level	LWR LEVEL	Wet Pavement	WET PVMT
Maintenance	MAINT	Will Not	WONT

Roadway designation # IH-number, US-number, SH-number, FM-number

SHEET 6 OF 12



BARRICADE AND CONSTRUCTION PORTABLE CHANGEABLE MESSAGE SIGN (PCMS)


BC (6) - 21

FILE: bc-21.dgn	DN: TxDOT	CR: TxDOT	DW: TxDOT	CK: TxDOT
© TxDOT November 2002	CONT	SECT	JOB	HIGHWAY
REVISIONS	0535 05	037, ETC	IH 10	
9-07 8-14	DIST	COUNTY	SHEET NO.	
7-13 5-21	YKM	GONZALES, ETC	32	

DATE: \$DATES \$TIMES
FILE: \$FILES


DISCLAIMER: The use of this standard is governed by the "Texas Engineering Practice Act". No warranty of any kind is made by TxDOT for any purpose whatsoever. TxDOT assumes no responsibility for the conversion of this standard to other formats or for incorrect results or damages resulting from its use.

- Barrier Reflectors shall be pre-qualified, and conform to the color and reflectivity requirements of DMS-8600. A list of prequalified Barrier Reflectors can be found at the Material Producer List web address shown on BC(1).
- Color of Barrier Reflectors shall be as specified in the TMUTCD. The cost of the reflectors shall be considered subsidiary to Item 512.

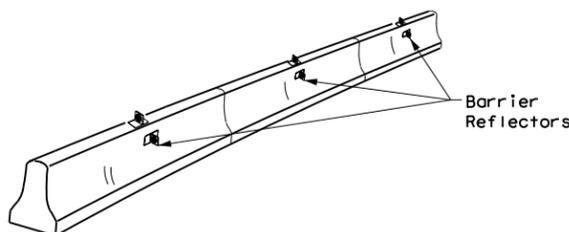

CONCRETE TRAFFIC BARRIER (CTB)

- Where traffic is on one side of the CTB, two (2) Barrier Reflectors shall be mounted in approximately the midsection of each section of CTB. An alternate mounting location is uniformly spaced at one end of each CTB. This will allow for attachment of a barrier grapple without damaging the reflector. The Barrier Reflector mounted on the side of the CTB shall be located directly below the reflector mounted on top of the barrier, as shown in the detail above.
- Where CTB separates two-way traffic, three barrier reflectors shall be mounted on each section of CTB. The reflector unit on top shall have two yellow reflective faces (Bi-Directional) while the reflectors on each side of the barrier shall have one yellow reflective face, as shown in the detail above.
- When CTB separates traffic traveling in the same direction, no barrier reflectors will be required on top of the CTB.
- Barrier Reflector units shall be yellow or white in color to match the edgeline being supplemented.
- Maximum spacing of Barrier Reflectors is forty (40) feet.
- Pavement markers or temporary flexible-reflective roadway marker tabs shall NOT be used as CTB delineation.
- Attachment of Barrier Reflectors to CTB shall be per manufacturer's recommendations.
- Missing or damaged Barrier Reflectors shall be replaced as directed by the Engineer.
- Single slope barriers shall be delineated as shown on the above detail.

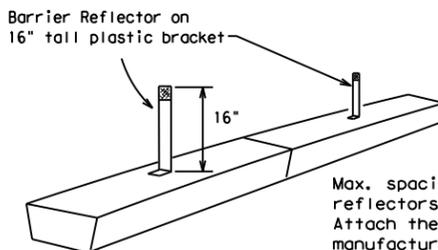


LOW PROFILE CONCRETE BARRIER (LPCB) USED IN WORK ZONES

LPCB is approved for use in work zone locations, where the posted speed is 45mph, or less. See Roadway Standard Sheet LPCB.

Max. spacing of barrier reflectors is 20 feet. Attach the delineators as per manufacturer's recommendations.

LOW PROFILE CONCRETE BARRIER (LPCB)

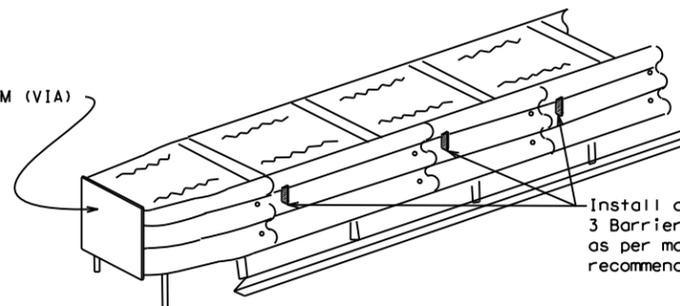

Install a minimum of 3 Barrier Reflectors as per manufacturer's recommendations.

DELINEATION OF END TREATMENTS

END TREATMENTS FOR CTB'S USED IN WORK ZONES

End treatments used on CTB's in work zones shall meet the appropriate crashworthy standards as defined in the Manual for Assessing Safety Hardware (MASH). Refer to the CWZTCD List for approved end treatments and manufacturers.

BARRIER REFLECTORS FOR CONCRETE TRAFFIC BARRIER AND ATTENUATORS

WARNING LIGHTS


- Warning lights shall meet the requirements of the TMUTCD.
- Warning lights shall NOT be installed on barricades.
- Type A-Low Intensity Flashing Warning Lights are commonly used with drums. They are intended to warn of or mark a potentially hazardous area. Their use shall be as indicated on this sheet and/or other sheets of the plans by the designation "FL". The Type A Warning Lights shall not be used with signs manufactured with Type B_{FL} or C_{FL} Sheeting meeting the requirements of Departmental Material Specification DMS-8300.
- Type-C and Type D 360 degree Steady Burn Lights are intended to be used in a series for delineation to supplement other traffic control devices. Their use shall be as indicated on this sheet and/or other sheets of the plans by the designation "SB".
- The Engineer/Inspector or the plans shall specify the location and type of warning lights to be installed on the traffic control devices.
- When required by the Engineer, the Contractor shall furnish a copy of the warning lights certification. The warning light manufacturer will certify the warning lights meet the requirements of the latest ITE Purchase Specifications for Flashing and Steady-Burn Warning Lights.
- When used to delineate curves, Type-C and Type D Steady Burn Lights should only be placed on the outside of the curve, not the inside.
- The location of warning lights and warning reflectors on drums shall be as shown elsewhere in the plans.

WARNING LIGHTS MOUNTED ON PLASTIC DRUMS


- Type A flashing warning lights are intended to warn drivers that they are approaching or are in a potentially hazardous area.
- Type A random flashing warning lights are not intended for delineation and shall not be used in a series.
- A series of sequential flashing warning lights placed on channelizing devices to form a merging taper may be used for delineation. If used, the successive flashing of the sequential warning lights should occur from the beginning of the taper to the end of the merging taper in order to identify the desired vehicle path. The rate of flashing for each light shall be 65 flashes per minute, plus or minus 10 flashes.
- Type C and D steady-burn warning lights are intended to be used in a series to delineate the edge of the travel lane on detours, on lane changes, on lane closures, and on other similar conditions.
- Type A, Type C and Type D warning lights shall be installed at locations as detailed on other sheets in the plans.
- Warning lights shall not be installed on a drum that has a sign, chevron or vertical panel.
- The maximum spacing for warning lights on drums should be identical to the channelizing device spacing.

WARNING REFLECTORS MOUNTED ON PLASTIC DRUMS AS A SUBSTITUTE FOR TYPE C (STEADY BURN) WARNING LIGHTS

- A warning reflector or approved substitute may be mounted on a plastic drum as a substitute for a Type C, steady burn warning light at the discretion of the Contractor unless otherwise noted in the plans.
- The warning reflector shall be yellow in color and shall be manufactured using a sign substrate approved for use with plastic drums listed on the CWZTCD.
- The warning reflector shall have a minimum retroreflective surface area (one-side) of 30 square inches.
- Round reflectors shall be fully reflectorized, including the area where attached to the drum.
- Square substrates must have a minimum of 30 square inches of reflectorized sheeting. They do not have to be reflectorized where it attaches to the drum.
- The side of the warning reflector facing approaching traffic shall have sheeting meeting the color and retroreflectivity requirements for DMS 8300-Type B or Type C.
- When used near two-way traffic, both sides of the warning reflector shall be reflectorized.
- The warning reflector should be mounted on the side of the handle nearest approaching traffic.
- The maximum spacing for warning reflectors should be identical to the channelizing device spacing requirements.

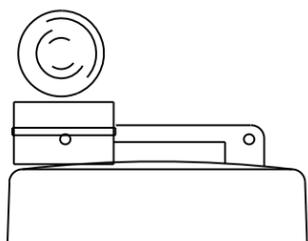

Type C Warning Light or approved substitute mounted on a drum adjacent to the travel way.

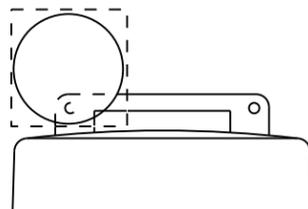


Warning reflector may be round or square. Must have a yellow reflective surface area of at least 30 square inches

DATE: \$DATES \$TIME\$ FILE: \$FILES

Arrow Boards may be located behind channelizing devices in place for a shoulder taper or merging taper, otherwise they shall be delineated with four (4) channelizing devices placed perpendicular to traffic on the upstream side of traffic.

- The Flashing Arrow Board should be used for all lane closures on multi-lane roadways, or slow moving maintenance or construction activities on the travel lanes.
- Flashing Arrow Boards should not be used on two-lane, two-way roadways, detours, diversions or work on shoulders unless the "CAUTION" display (see detail below) is used.
- The Engineer/Inspector shall choose all appropriate signs, barricades and/or other traffic control devices that should be used in conjunction with the Flashing Arrow Board.
- The Flashing Arrow Board should be able to display the following symbols:

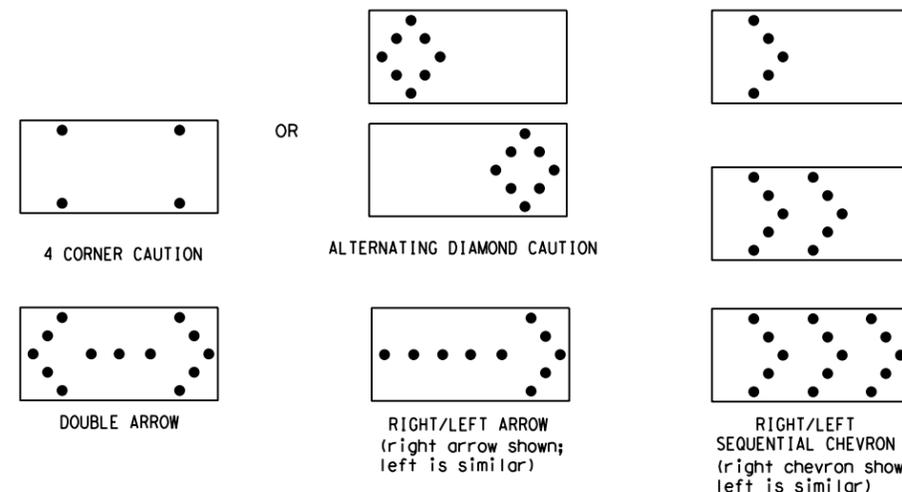

- The "CAUTION" display consists of four corner lamps flashing simultaneously, or the Alternating Diamond Caution mode as shown.
- The straight line caution display is NOT ALLOWED.
- The Flashing Arrow Board shall be capable of minimum 50 percent dimming from rated lamp voltage. The flashing rate of the lamps shall not be less than 25 nor more than 40 flashes per minute.
- Minimum lamp "on time" shall be approximately 50 percent for the flashing arrow and equal intervals of 25 percent for each sequential phase of the flashing chevron.
- The sequential arrow display is NOT ALLOWED.
- The flashing arrow display is the TxDOT standard; however, the sequential chevron display may be used during daylight operations.
- The Flashing Arrow Board shall be mounted on a vehicle, trailer or other suitable support.
- A Flashing Arrow Board SHALL NOT BE USED to laterally shift traffic.
- A full matrix PCMS may be used to simulate a Flashing Arrow Board provided it meets visibility, flash rate and dimming requirements on this sheet for the same size arrow.
- Minimum mounting height of trailer mounted Arrow Boards should be 7 feet from roadway to bottom of panel.

REQUIREMENTS			
TYPE	MINIMUM SIZE	MINIMUM NUMBER OF PANEL LAMPS	MINIMUM VISIBILITY DISTANCE
B	30 x 60	13	3/4 mile
C	48 x 96	15	1 mile

ATTENTION
Flashing Arrow Boards shall be equipped with automatic dimming devices.

WHEN NOT IN USE, REMOVE THE ARROW BOARD FROM THE RIGHT-OF-WAY OR PLACE THE ARROW BOARD BEHIND CONCRETE TRAFFIC BARRIER OR GUARDRAIL.

FLASHING ARROW BOARDS

SHEET 7 OF 12

TRUCK-MOUNTED ATTENUATORS

- Truck-mounted attenuators (TMA) used on TxDOT facilities must meet the requirements outlined in the Manual for Assessing Safety Hardware (MASH).
- Refer to the CWZTCD for the requirements of Level 2 or Level 3 TMAs.
- Refer to the CWZTCD for a list of approved TMAs.
- TMAs are required on freeways unless otherwise noted in the plans.
- A TMA should be used anytime that it can be positioned 30 to 100 feet in advance of the area of crew exposure without adversely affecting the work performance.
- The only reason a TMA should not be required is when a work area is spread down the roadway and the work crew is an extended distance from the TMA.



BARRICADE AND CONSTRUCTION ARROW PANEL, REFLECTORS, WARNING LIGHTS & ATTENUATOR

BC (7) -21

FILE: bc-21.dgn	DN: TxDOT	CR: TxDOT	OW: TxDOT	CK: TxDOT
© TxDOT November 2002	CONT	SECT	JOB	HIGHWAY
REVISIONS	0535	05	037, ETC	IH 10
9-07 8-14	DIST	COUNTY	SHEET NO.	
7-13 5-21	YKM	GONZALES, ETC	33	

DISCLAIMER: The use of this standard is governed by the "Texas Engineering Practice Act". No warranty of any kind is made by TxDOT for any purpose whatsoever. TxDOT assumes no responsibility for the conversion of this standard to other formats or for incorrect results or damages resulting from its use.

DATE: \$DATE\$
FILE: \$FILE\$
\$TIME\$

GENERAL NOTES

- For long term stationary work zones on freeways, drums shall be used as the primary channelizing device.
- For intermediate term stationary work zones on freeways, drums should be used as the primary channelizing device but may be replaced in tangent sections by vertical panels, or 42" two-piece cones. In tangent sections, one-piece cones may be used with the approval of the Engineer but only if personnel are present on the project at all times to maintain the cones in proper position and location.
- For short term stationary work zones on freeways, drums are the preferred channelizing device but may be replaced in tapers, transitions and tangent sections by vertical panels, two-piece cones or one-piece cones as approved by the Engineer.
- Drums and all related items shall comply with the requirements of the current version of the "Texas Manual on Uniform Traffic Control Devices" (TMUTCD) and the "Compliant Work Zone Traffic Control Devices List" (CWZTCD).
- Drums, bases, and related materials shall exhibit good workmanship and shall be free from objectionable marks or defects that would adversely affect their appearance or serviceability.
- The Contractor shall have a maximum of 24 hours to replace any plastic drums identified for replacement by the Engineer/Inspector. The replacement device must be an approved device.

GENERAL DESIGN REQUIREMENTS

Pre-qualified plastic drums shall meet the following requirements:



- Plastic drums shall be a two-piece design; the "body" of the drum shall be the top portion and the "base" shall be the bottom.
- The body and base shall lock together in such a manner that the body separates from the base when impacted by a vehicle traveling at a speed of 20 MPH or greater but prevents accidental separation due to normal handling and/or air turbulence created by passing vehicles.
- Plastic drums shall be constructed of lightweight flexible, and deformable materials. The Contractor shall NOT use metal drums or single piece plastic drums as channelization devices or sign supports.
- Drums shall present a profile that is a minimum of 18 inches in width at the 36 inch height when viewed from any direction. The height of drum unit (body installed on base) shall be a minimum of 36 inches and a maximum of 42 inches.
- The top of the drum shall have a built-in handle for easy pickup and shall be designed to drain water and not collect debris. The handle shall have a minimum of two widely spaced 9/16 inch diameter holes to allow attachment of a warning light, warning reflector unit or approved compliant sign.
- The exterior of the drum body shall have a minimum of four alternating orange and white retroreflective circumferential stripes not less than 4 inches nor greater than 8 inches in width. Any non-reflectORIZED space between any two adjacent stripes shall not exceed 2 inches in width.
- Bases shall have a maximum width of 36 inches, a maximum height of 4 inches, and a minimum of two footholds of sufficient size to allow base to be held down while separating the drum body from the base.
- Plastic drums shall be constructed of ultra-violet stabilized, orange, high-density polyethylene (HDPE) or other approved material.
- Drum body shall have a maximum unballasted weight of 11 lbs.
- Drum and base shall be marked with manufacturer's name and model number.

RETROREFLECTIVE SHEETING

- The stripes used on drums shall be constructed of sheeting meeting the color and retroreflectivity requirements of Departmental Materials Specification DMS-8300, "Sign Face Materials." Type A or Type B reflective sheeting shall be supplied unless otherwise specified in the plans.
- The sheeting shall be suitable for use on and shall adhere to the drum surface such that, upon vehicular impact, the sheeting shall remain adhered in-place and exhibit no delaminating, cracking, or loss of retroreflectivity other than that loss due to abrasion of the sheeting surface.


BALLAST

- Unballasted bases shall be large enough to hold up to 50 lbs. of sand. This base, when filled with the ballast material, should weigh between 35 lbs (minimum) and 50 lbs (maximum). The ballast may be sand in one to three sandbags separate from the base, sand in a sand-filled plastic base, or other ballasting devices as approved by the Engineer. Stacking of sandbags will be allowed, however height of sandbags above pavement surface may not exceed 12 inches.
- Bases with built-in ballast shall weigh between 40 lbs. and 50 lbs. Built-in ballast can be constructed of an integral crumb rubber base or a solid rubber base.
- Recycled truck tire sidewalls may be used for ballast on drums approved for this type of ballast on the CWZTCD list.
- The ballast shall not be heavy objects, water, or any material that would become hazardous to motorists, pedestrians, or workers when the drum is struck by a vehicle.
- When used in regions susceptible to freezing, drums shall have drainage holes in the bottoms so that water will not collect and freeze becoming a hazard when struck by a vehicle.
- Ballast shall not be placed on top of drums.
- Adhesives may be used to secure base of drums to pavement.

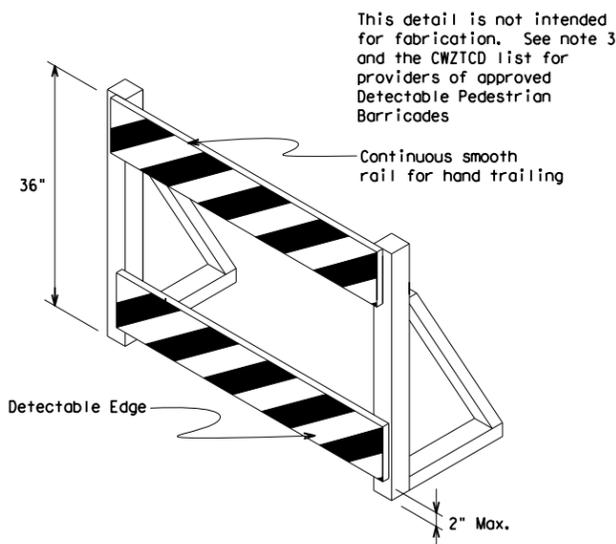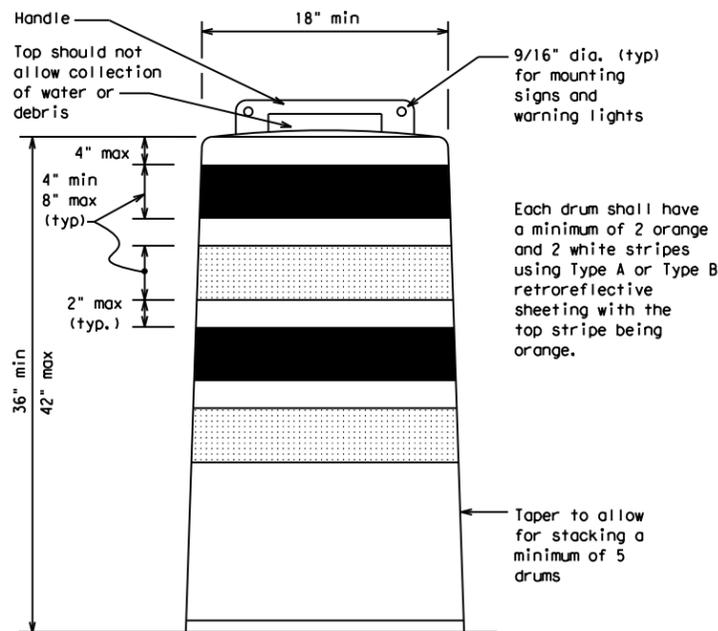


DETECTABLE PEDESTRIAN BARRICADES


- When existing pedestrian facilities are disrupted, closed, or relocated in a TTC zone, the temporary facilities shall be detectable and include accessibility features consistent with the features present in the existing pedestrian facility. Refer to WZ(BTS-2) for Pedestrian Control requirements for Sidewalk Diversions, Sidewalk Detours and Crosswalk Closures.
- Where pedestrians with visual disabilities normally use the closed sidewalk, a Detectable Pedestrian Barricade shall be placed across the full width of the closed sidewalk instead of a Type 3 Barricade.
- Detectable pedestrian barricades similar to the one pictured above, longitudinal channelizing devices, some concrete barriers, and wood or chain link fencing with a continuous detectable edging can satisfactorily delineate a pedestrian path.
- Tape, rope, or plastic chain strung between devices are not detectable, do not comply with the design standards in the "Americans with Disabilities Act Accessibility Guidelines (ADAAG)" and should not be used as a control for pedestrian movements.
- Warning lights shall not be attached to detectable pedestrian barricades.
- Detectable pedestrian barricades should use 8" nominal barricade rails as shown on BC(10) provided that the top rail provides a smooth continuous rail suitable for hand trailing with no splinters, burrs, or sharp edges.

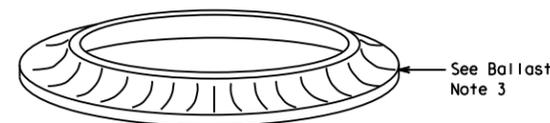

This detail is not intended for fabrication. See note 3 and the CWZTCD list for providers of approved Detectable Pedestrian Barricades

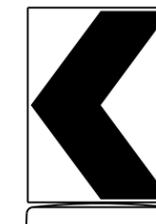

18" x 24" Sign
(Maximum Sign Dimension)
Chevron CW1-8, Opposing Traffic Lane Divider, Driveway sign D70a, Keep Right R4 series or other signs as approved by Engineer

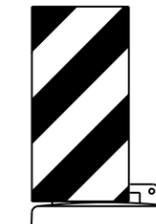

12" x 24" Vertical Panel
mount with diagonals sloping down towards travel way

Plywood, Aluminum or Metal sign substrates shall NOT be used on plastic drums

SIGNS, CHEVRONS, AND VERTICAL PANELS MOUNTED ON PLASTIC DRUMS

- Signs used on plastic drums shall be manufactured using substrates listed on the CWZTCD.
- Chevrons and other work zone signs with an orange background shall be manufactured with Type B_{FL} or Type C_{FL} Orange sheeting meeting the color and retroreflectivity requirements of DMS-8300, "Sign Face Material," unless otherwise specified in the plans.
- Vertical Panels shall be manufactured with orange and white sheeting meeting the requirements of DMS-8300 Type A or Type B. Diagonal stripes on Vertical Panels shall slope down toward the intended traveled lane.
- Other sign messages (text or symbolic) may be used as approved by the Engineer. Sign dimensions shall not exceed 18 inches in width or 24 inches in height, except for the R9 series signs discussed in note 8 below.
- Signs shall be installed using a 1/2 inch bolt (nominal) and nut, two washers, and one locking washer for each connection.
- Mounting bolts and nuts shall be fully engaged and adequately torqued. Bolts should not extend more than 1/2 inch beyond nuts.
- Chevrons may be placed on drums on the outside of curves, on merging tapers or on shifting tapers. When used in these locations, they may be placed on every drum or spaced not more than on every third drum. A minimum of three (3) should be used at each location called for in the plans.
- R9-9, R9-10, R9-11 and R9-11a Sidewalk Closed signs which are 24 inches wide may be mounted on plastic drums, with approval of the Engineer.

SHEET 8 OF 12




BARRICADE AND CONSTRUCTION CHANNELIZING DEVICES

BC (8) - 21


FILE: bc-21.dgn	DW: TxDOT	CR: TxDOT	DW: TxDOT	CR: TxDOT
© TxDOT November 2002	CONT	SECT	JOB	HIGHWAY
REVISIONS	0535	05	037, ETC	IH 10
4-03 8-14	DIST	COUNTY	SHEET NO.	
9-07 5-21	YKM	GONZALES, ETC	34	
7-13				

DISCLAIMER: The use of this standard is governed by the "Texas Engineering Practice Act". No warranty of any kind is made by TxDOT for any purpose whatsoever. TxDOT assumes no responsibility for the conversion of this standard to other formats or for incorrect results or damages resulting from its use.

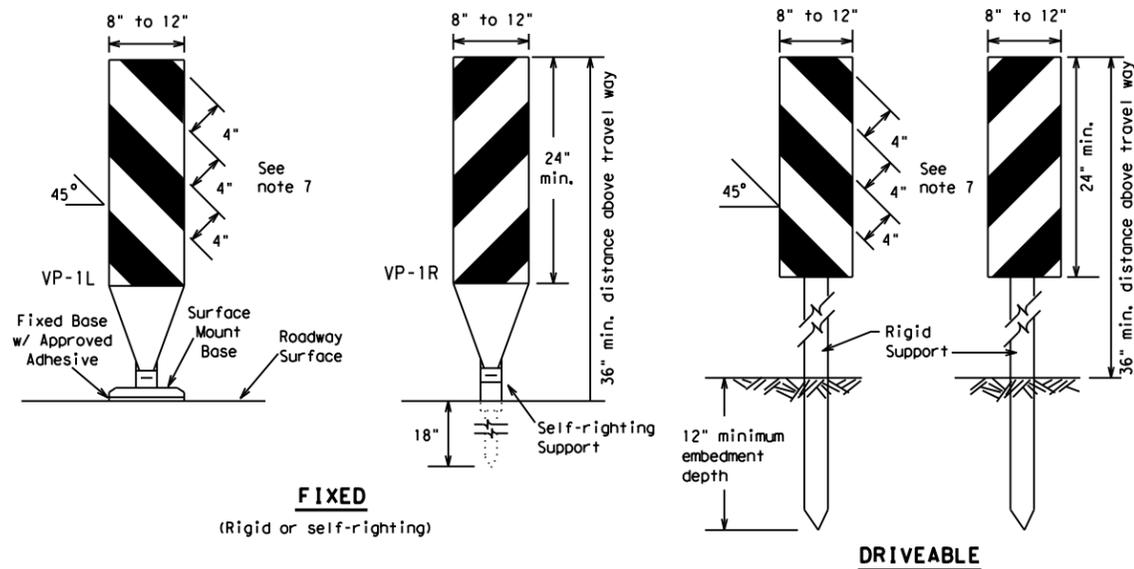

FIXED
(Rigid or self-righting)


DRIVEABLE

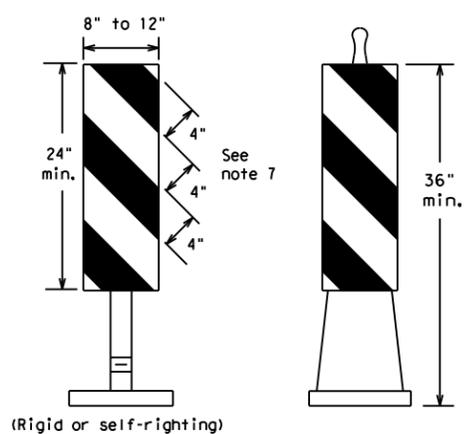

PORTABLE


VERTICAL PANELS (VPs)

- Vertical Panels (VP's) are normally used to channelize traffic or divide opposing lanes of traffic.
- VP's may be used in daytime or nighttime situations. They may be used at the edge of shoulder drop-offs and other areas such as lane transitions where positive daytime and nighttime delineation is required. The Engineer/Inspector shall refer to the Roadway Design Manual for additional requirements on the use VP's for drop-offs.
- VP's should be mounted back to back if used at the edge of cuts adjacent to two-way two lane roadways. Stripes are to be reflective orange and reflective white and should always slope downward toward the travel lane.
- VP's used on expressways and freeways or other high speed roadways, may have more than 270 square inches of retroreflective area facing traffic.
- Self-righting supports are available with portable base. See "Compliant Work Zone Traffic Control Devices List" (CWZTCD).
- Sheeting for the VP's shall be retroreflective Type A or Type B conforming to Departmental Material Specification DMS-8300, unless noted otherwise.
- Where the height of reflective material on the vertical panel is 36 inches or greater, a panel stripe of 6 inches shall be used.

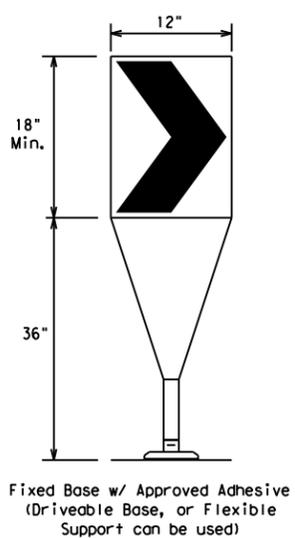

- The chevron shall be a vertical rectangle with a minimum size of 12 by 18 inches.
- Chevrons are intended to give notice of a sharp change of alignment with the direction of travel and provide additional emphasis and guidance for vehicle operators with regard to changes in horizontal alignment of the roadway.
- Chevrons, when used, shall be erected on the outside of a sharp curve or turn, or on the far side of an intersection. They shall be in line with and at right angles to approaching traffic. Spacing should be such that the motorist always has three in view, until the change in alignment eliminates its need.
- To be effective, the chevron should be visible for at least 500 feet.
- Chevrons shall be orange with a black nonreflective legend. Sheeting for the chevron shall be retroreflective Type B_{FL} or Type C_{FL} conforming to Departmental Material Specification DMS-8300, unless noted otherwise. The legend shall meet the requirements of DMS-8300.
- For Long Term Stationary use on tapers or transitions on freeways and divided highways, self-righting chevrons may be used to supplement plastic drums but not to replace plastic drums.

CHEVRONS

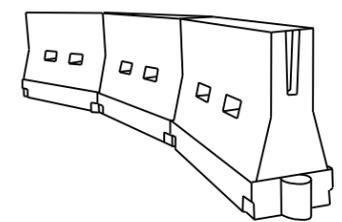

LONGITUDINAL CHANNELIZING DEVICES (LCD)

- LCDs are crashworthy, lightweight, deformable devices that are highly visible, have good target value and can be connected together. They are not designed to contain or redirect a vehicle on impact.
- LCDs may be used instead of a line of cones or drums.
- LCDs shall be placed in accordance to application and installation requirements specific to the device, and used only when shown on the CWZTCD list.
- LCDs should not be used to provide positive protection for obstacles, pedestrians or workers.
- LCDs shall be supplemented with retroreflective delineation as required for temporary barriers on BC(7) when placed roughly parallel to the travel lanes.
- LCDs used as barricades placed perpendicular to traffic should have at least one row of reflective sheeting meeting the requirements for barricade rails as shown on BC(10). Place reflective sheeting near the top of the LCD along the full length of the device.

WATER BALLASTED SYSTEMS USED AS BARRIERS

- Water ballasted systems used as barriers shall not be used solely to channelize road users, but also to protect the work space per the appropriate Manual for Assessing Safety Hardware (MASH) crashworthiness requirements based on roadway speed and barrier application.
- Water ballasted systems used to channelize vehicular traffic shall be supplemented with retroreflective delineation or channelizing devices to improve daytime/nighttime visibility. They may also be supplemented with pavement markings.
- Water ballasted systems used as barriers shall be placed in accordance to application and installation requirements specific to the device, and used only when shown on the CWZTCD list.
- Water ballasted systems used as barriers should not be used for a merging taper except in low speed (less than 45 MPH) urban areas. When used on a taper in a low speed urban area, the taper shall be delineated and the taper length should be designed to optimize road user operations considering the available geometric conditions.
- When water ballasted systems used as barriers have blunt ends exposed to traffic, they should be attenuated as per manufacturer recommendations or flared to a point outside the clear zone.

If used to channelize pedestrians, longitudinal channelizing devices or water ballasted systems must have a continuous detectable bottom for users of long canes and the top of the unit shall not be less than 32 inches in height.

HOLLOW OR WATER BALLASTED SYSTEMS USED AS LONGITUDINAL CHANNELIZING DEVICES OR BARRIERS

GENERAL NOTES

- Work Zone channelizing devices illustrated on this sheet may be installed in close proximity to traffic and are suitable for use on high or low speed roadways. The Engineer/Inspector shall ensure that spacing and placement is uniform and in accordance with the "Texas Manual on Uniform Traffic Control Devices" (TMUTCD).
- Channelizing devices shown on this sheet may have a driveable, fixed or portable base. The requirement for self-righting channelizing devices must be specified in the General Notes or other plan sheets.
- Channelizing devices on self-righting supports should be used in work zone areas where channelizing devices are frequently impacted by errant vehicles or vehicle related wind gusts making alignment of the channelizing devices difficult to maintain. Locations of these devices shall be detailed elsewhere in the plans. These devices shall conform to the TMUTCD and the "Compliant Work Zone Traffic Control Devices List" (CWZTCD).
- The Contractor shall maintain devices in a clean condition and replace damaged, nonreflective, faded, or broken devices and bases as required by the Engineer/Inspector. The Contractor shall be required to maintain proper device spacing and alignment.
- Portable bases shall be fabricated from virgin and/or recycled rubber. The portable bases shall weigh a minimum of 30 lbs.
- Pavement surfaces shall be prepared in a manner that ensures proper bonding between the adhesives, the fixed mount bases and the pavement surface. Adhesives shall be prepared and applied according to the manufacturer's recommendations.
- The installation and removal of channelizing devices shall not cause detrimental effects to the final pavement surfaces, including pavement surface discoloration or surface integrity. Driveable bases shall not be permitted on final pavement surfaces. The Engineer/Inspector shall approve all application and removal procedures of fixed bases.

Posted Speed	Formula	Minimum Desirable Taper Lengths * *			Suggested Maximum Spacing of Channelizing Devices	
		10' Offset	11' Offset	12' Offset	On a Taper	On a Tangent
30	L = WS ² / 60	150'	165'	180'	30'	60'
35		205'	225'	245'	35'	70'
40		265'	295'	320'	40'	80'
45	L = WS	450'	495'	540'	45'	90'
50		500'	550'	600'	50'	100'
55		550'	605'	660'	55'	110'
60		600'	660'	720'	60'	120'
65		650'	715'	780'	65'	130'
70		700'	770'	840'	70'	140'
75		750'	825'	900'	75'	150'
80		800'	880'	960'	80'	160'

* * * Taper lengths have been rounded off.
L=Length of Taper (FT.) W=Width of Offset (FT.)
S=Posted Speed (MPH)

SUGGESTED MAXIMUM SPACING OF CHANNELIZING DEVICES AND MINIMUM DESIRABLE TAPER LENGTHS

SHEET 9 OF 12



BARRICADE AND CONSTRUCTION CHANNELIZING DEVICES

BC (9) - 21

FILE: bc-21.dgn	DN: TxDOT	CK: TxDOT	DW: TxDOT	CK: TxDOT
© TxDOT November 2002	CONT	SECT	JOB	HIGHWAY
REVISIONS	0535	05	037, ETC	IH 10
9-07 8-14	DIST	COUNTY	SHEET NO.	
7-13 5-21	YKM	GONZALES, ETC	35	


DATE: \$DATES\$
FILE: \$FILES\$

DISCLAIMER: The use of this standard is governed by the "Texas Engineering Practice Act". No warranty of any kind is made by TxDOT for any purpose whatsoever. TxDOT assumes no responsibility for the conversion of this standard to other formats or for incorrect results or damages resulting from its use.


TYPE 3 BARRICADES

1. Refer to the Compliant Work Zone Traffic Control Devices List (CWZTCD) for details of the Type 3 Barricades and a list of all materials used in the construction of Type 3 Barricades.
2. Type 3 Barricades shall be used at each end of construction projects closed to all traffic.
3. Barricades extending across a roadway should have stripes that slope downward in the direction toward which traffic must turn in detouring. When both right and left turns are provided, the chevron striping may slope downward in both directions from the center of the barricade. Where no turns are provided at a closed road, striping should slope downward in both directions toward the center of roadway.
4. Striping of rails, for the right side of the roadway, should slope downward to the left. For the left side of the roadway, striping should slope downward to the right.
5. Identification markings may be shown only on the back of the barricade rails. The maximum height of letters and/or company logos used for identification shall be 1".
6. Barricades shall not be placed parallel to traffic unless an adequate clear zone is provided.
7. Warning lights shall NOT be installed on barricades.
8. Where barricades require the use of weights to keep from turning over, the use of sandbags with dry, cohesionless sand is recommended. The sandbags will be tied shut to keep the sand from spilling and to maintain a constant weight. Sand bags shall not be stacked in a manner that covers any portion of a barricade rails reflective sheeting. Rock, concrete, iron, steel or other solid objects will NOT be permitted. Sandbags should weigh a minimum of 35 lbs and a maximum of 50 lbs. Sandbags shall be made of a durable material that tears upon vehicular impact. Rubber (such as tire inner tubes) shall not be used for sandbags. Sandbags shall only be placed along or upon the base supports of the device and shall not be suspended above ground level or hung with rope, wire, chains or other fasteners.
9. Sheeting for barricades shall be retroreflective Type A or Type B conforming to Departmental Material Specification DMS-8300 unless otherwise noted.

Barricades shall NOT be used as a sign support.

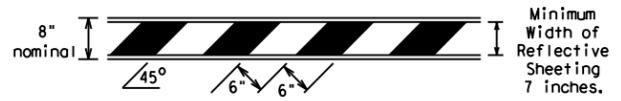


TYPICAL STRIPING DETAIL FOR BARRICADE RAIL

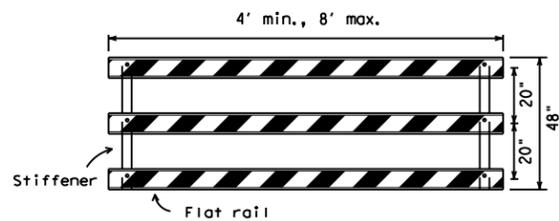

Stiffener may be inside or outside of support, but no more than 2 stiffeners shall be allowed on one barricade.


TYPICAL PANEL DETAIL FOR SKID OR POST TYPE BARRICADES

Each roadway of a divided highway shall be barricaded in the same manner.

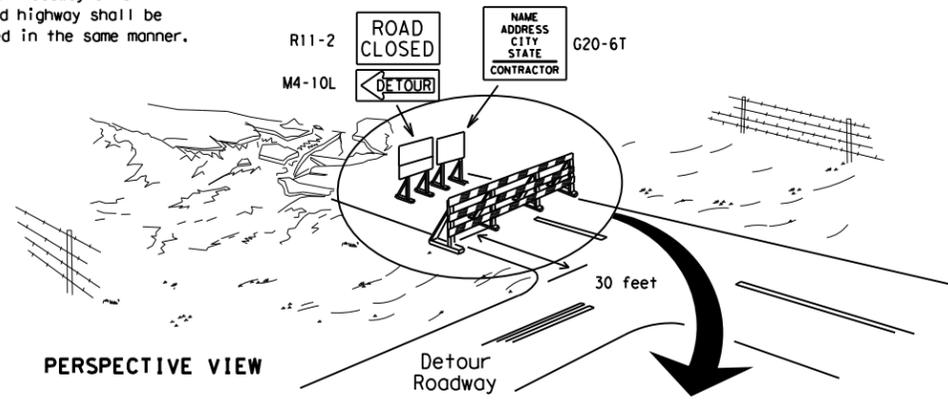

PERSPECTIVE VIEW


The three rails on Type 3 barricades shall be reflectorized orange and reflective white stripes on one side facing one-way traffic and both sides for two-way traffic. Barricade striping should slant downward in the direction of detour.

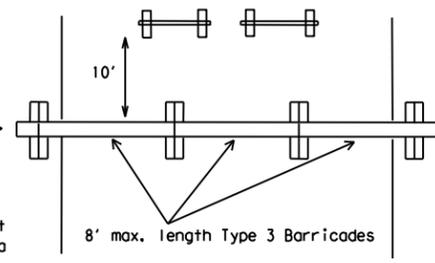


PLAN VIEW

1. Signs should be mounted on independent supports at a 7 foot mounting height in center of roadway. The signs should be a minimum of 10 feet behind Type 3 Barricades.
2. Advance signing shall be as specified elsewhere in the plans.

TYPE 3 BARRICADE (POST AND SKID) TYPICAL APPLICATION

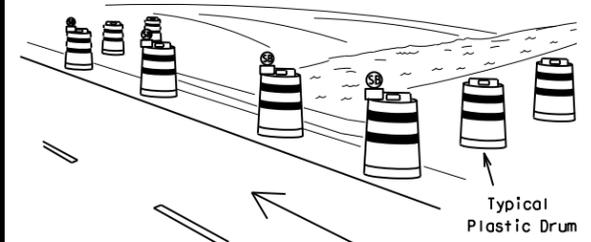


PERSPECTIVE VIEW

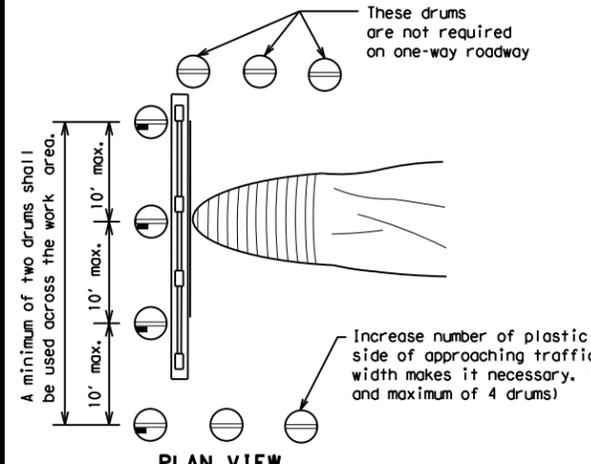

PLAN VIEW

CULVERT WIDENING OR OTHER ISOLATED WORK WITHIN THE PROJECT LIMITS

LEGEND	
	Plastic drum
	Plastic drum with steady burn light or yellow warning reflector
	Steady burn warning light or yellow warning reflector

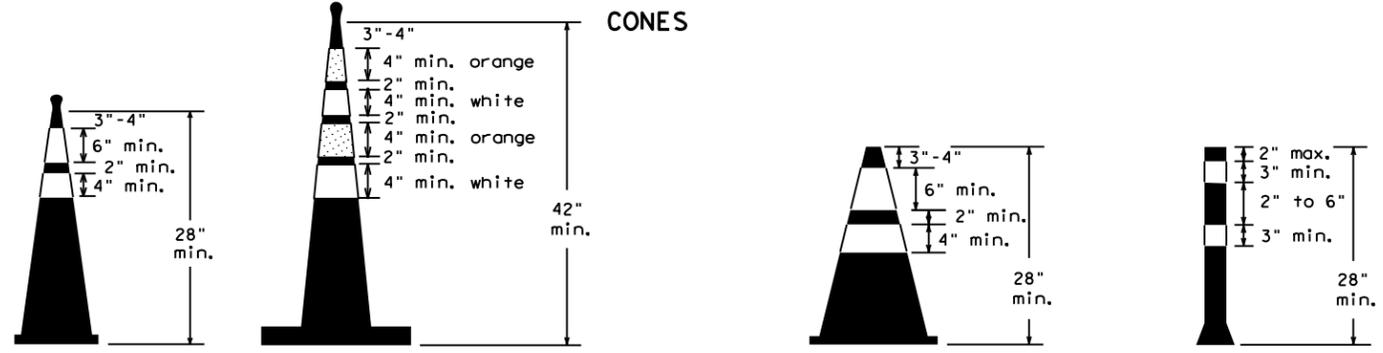


Two-Piece cones

One-Piece cones

Tubular Marker

28" Cones shall have a minimum weight of 9 1/2 lbs.
42" 2-piece cones shall have a minimum weight of 30 lbs. including base.

1. Traffic cones and tubular markers shall be predominantly orange, and meet the height and weight requirements shown above.
2. One-piece cones have the body and base of the cone molded in one consolidated unit. Two-piece cones have a cone shaped body and a separate rubber base, or ballast, that is added to keep the device upright and in place.
3. Two-piece cones may have a handle or loop extending up to 8" above the minimum height shown, in order to aid in retrieving the device.
4. Cones or tubular markers shall have white or white and orange reflective bands as shown above. The reflective bands shall have a smooth, sealed outer surface and meet the requirements of Departmental Material Specification DMS-8300 Type A or Type B.
5. 28" cones and tubular markers are generally suitable for short duration and short-term stationary work as defined on BC(4). These should not be used for intermediate-term or long-term stationary work unless personnel is on-site to maintain them in their proper upright position.
6. 42" two-piece cones, vertical panels or drums are suitable for all work zone durations.
7. Cones or tubular markers used on each project should be of the same size and shape.

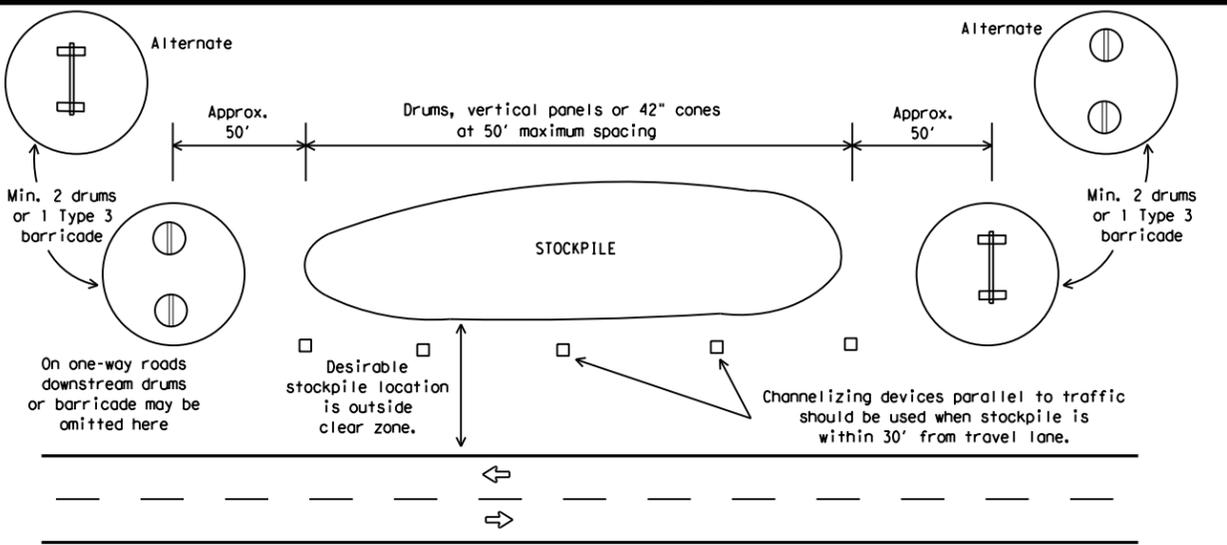

TRAFFIC CONTROL FOR MATERIAL STOCKPILES



BARRICADE AND CONSTRUCTION CHANNELIZING DEVICES

BC (10) - 21

FILE: bc-21.dgn	DN: TxDOT	CK: TxDOT	OW: TxDOT	CR: TxDOT
© TxDOT November 2002	CONT	SECT	JOB	HIGHWAY
REVISIONS	0535	05	037, ETC	IH 10
9-07 8-14	DIST	COUNTY	SHEET NO.	
7-13 5-21	YKM	GONZALES, ETC	36	

DATE: \$DATES \$FILES

WORK ZONE PAVEMENT MARKINGS

GENERAL

- The Contractor shall be responsible for maintaining work zone and existing pavement markings, in accordance with the standard specifications and special provisions, on all roadways open to traffic within the CSJ limits unless otherwise stated in the plans.
- Color, patterns and dimensions shall be in conformance with the "Texas Manual on Uniform Traffic Control Devices" (TMUTCD).
- Additional supplemental pavement marking details may be found in the plans or specifications.
- Pavement markings shall be installed in accordance with the TMUTCD and as shown on the plans.
- When short term markings are required on the plans, short term markings shall conform with the TMUTCD, the plans and details as shown on the Standard Plan Sheet WZ(STPM).
- When standard pavement markings are not in place and the roadway is opened to traffic, DO NOT PASS signs shall be erected to mark the beginning of the sections where passing is prohibited and PASS WITH CARE signs at the beginning of sections where passing is permitted.
- All work zone pavement markings shall be installed in accordance with Item 662, "Work Zone Pavement Markings."

RAISED PAVEMENT MARKERS

- Raised pavement markers are to be placed according to the patterns on BC(12).
- All raised pavement markers used for work zone markings shall meet the requirements of Item 672, "RAISED PAVEMENT MARKERS" and Departmental Material Specification DMS-4200 or DMS-4300.

PREFABRICATED PAVEMENT MARKINGS

- Removable prefabricated pavement markings shall meet the requirements of DMS-8241.
- Non-removable prefabricated pavement markings (foil back) shall meet the requirements of DMS-8240.


MAINTAINING WORK ZONE PAVEMENT MARKINGS

- The Contractor will be responsible for maintaining work zone pavement markings within the work limits.
- Work zone pavement markings shall be inspected in accordance with the frequency and reporting requirements of work zone traffic control device inspections as required by Form 599.
- The markings should provide a visible reference for a minimum distance of 300 feet during normal daylight hours and 160 feet when illuminated by automobile low-beam headlights at night, unless sight distance is restricted by roadway geometrics.
- Markings failing to meet this criteria within the first 30 days after placement shall be replaced at the expense of the Contractor as per Specification Item 662.

REMOVAL OF PAVEMENT MARKINGS

- Pavement markings that are no longer applicable, could create confusion or direct a motorist toward or into the closed portion of the roadway shall be removed or obliterated before the roadway is opened to traffic.
- The above shall not apply to detours in place for less than three days, where flaggers and/or sufficient channelizing devices are used in lieu of markings to outline the detour route.
- Pavement markings shall be removed to the fullest extent possible, so as not to leave a discernable marking. This shall be by any method approved by TxDOT Specification Item 677 for "Eliminating Existing Pavement Markings and Markers".
- The removal of pavement markings may require resurfacing or seal coating portions of the roadway as described in Item 677.
- Subject to the approval of the Engineer, any method that proves to be successful on a particular type pavement may be used.
- Blast cleaning may be used but will not be required unless specifically shown in the plans.
- Over-painting of the markings SHALL NOT BE permitted.
- Removal of raised pavement markers shall be as directed by the Engineer.
- Removal of existing pavement markings and markers will be paid for directly in accordance with Item 677, "ELIMINATING EXISTING PAVEMENT MARKINGS AND MARKERS," unless otherwise stated in the plans.
- Black-out marking tape may be used to cover conflicting existing markings for periods less than two weeks when approved by the Engineer.

Temporary Flexible-Reflective Roadway Marker Tabs

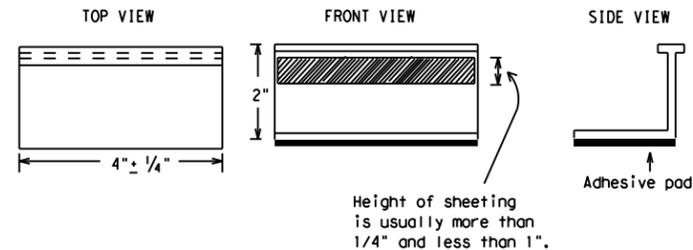

**STAPLES OR NAILS SHALL NOT BE USED TO SECURE
TEMPORARY FLEXIBLE-REFLECTIVE ROADWAY MARKER
TABS TO THE PAVEMENT SURFACE**

- Temporary flexible-reflective roadway marker tabs used as guidemarks shall meet the requirements of DMS-8242.
- Tabs detailed on this sheet are to be inspected and accepted by the Engineer or designated representative. Sampling and testing is not normally required, however at the option of the Engineer, either "A" or "B" below may be imposed to assure quality before placement on the roadway.
 - Select five (5) or more tabs at random from each lot or shipment and submit to the Construction Division, Materials and Pavement Section to determine specification compliance.
 - Select five (5) tabs and perform the following test. Affix five (5) tabs at 24 inch intervals on an asphaltic pavement in a straight line. Using a medium size passenger vehicle or pickup, run over the markers with the front and rear tires at a speed of 35 to 40 miles per hour, four (4) times in each direction. No more than one (1) out of the five (5) reflective surfaces shall be lost or displaced as a result of this test.
- Small design variances may be noted between tab manufacturers.
- See Standard Sheet WZ(STPM) for tab placement on new pavements. See Standard Sheet TCP(7-1) for tab placement on seal coat work.

RAISED PAVEMENT MARKERS USED AS GUIDEMARKS

- Raised pavement markers used as guidemarks shall be from the approved product list, and meet the requirements of DMS-4200.
- All temporary construction raised pavement markers provided on a project shall be of the same manufacturer.
- Adhesive for guidemarks shall be bituminous material hot applied or butyl rubber pad for all surfaces, or thermoplastic for concrete surfaces.

Guidemarks shall be designated as:
 YELLOW - (two amber reflective surfaces with yellow body).
 WHITE - (one silver reflective surface with white body).

DEPARTMENTAL MATERIAL SPECIFICATIONS	
PAVEMENT MARKERS (REFLECTORIZED)	DMS-4200
TRAFFIC BUTTONS	DMS-4300
EPOXY AND ADHESIVES	DMS-6100
BITUMINOUS ADHESIVE FOR PAVEMENT MARKERS	DMS-6130
PERMANENT PREFABRICATED PAVEMENT MARKINGS	DMS-8240
TEMPORARY REMOVABLE, PREFABRICATED PAVEMENT MARKINGS	DMS-8241
TEMPORARY FLEXIBLE, REFLECTIVE ROADWAY MARKER TABS	DMS-8242

A list of prequalified reflective raised pavement markers, non-reflective traffic buttons, roadway marker tabs and other pavement markings can be found at the Material Producer List web address shown on BC(1).

DISCLAIMER: The use of this standard is governed by the "Texas Engineering Practice Act". No warranty of any kind is made by TxDOT for any purpose whatsoever. TxDOT assumes no responsibility for the conversion of this standard to other formats or for incorrect results or damages resulting from its use.

DATE: \$DATES \$TIME\$
FILE: \$FILES

SHEET 11 OF 12




BARRICADE AND CONSTRUCTION PAVEMENT MARKINGS


BC(11)-21

FILE: bc-21.dgn	DN: TxDOT	CR: TxDOT	DW: TxDOT	CK: TxDOT
© TxDOT February 1998	CONT	SECT	JOB	HIGHWAY
REVISIONS	0535	05	037, ETC	IH 10
2-98 9-07 5-21	DIST	COUNTY	SHEET NO.	
1-02 7-13	YKM	GONZALES, ETC	37	
11-02 8-14				

PAVEMENT MARKING PATTERNS

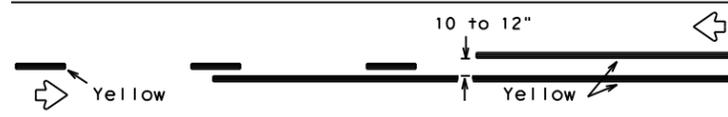


REFLECTORIZED PAVEMENT MARKINGS - PATTERN A

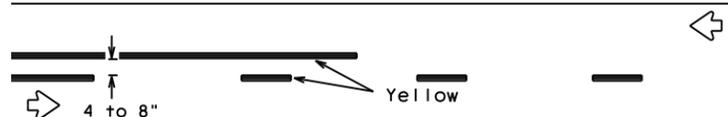


REFLECTORIZED PAVEMENT MARKINGS - PATTERN B

Pattern A is the TXDOT Standard, however Pattern B may be used if approved by the Engineer. Prefabricated markings may be substituted for reflectORIZED pavement markings.

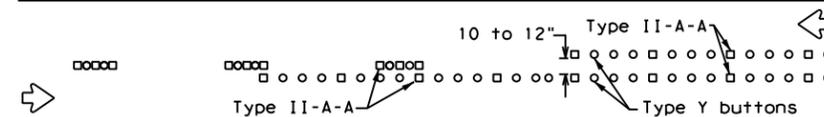


RAISED PAVEMENT MARKERS - PATTERN A

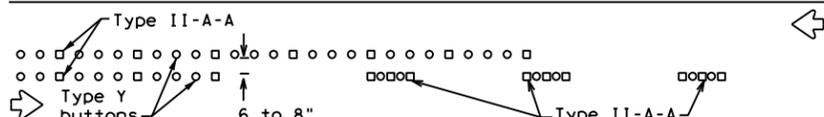


RAISED PAVEMENT MARKERS - PATTERN B

CENTER LINE & NO-PASSING ZONE BARRIER LINES FOR TWO-LANE, TWO-WAY HIGHWAYS

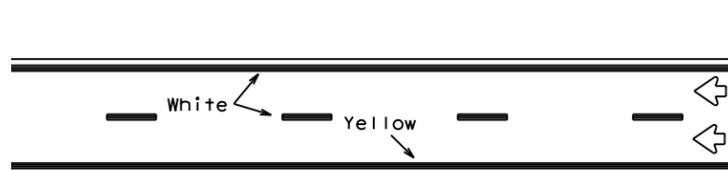

REFLECTORIZED PAVEMENT MARKINGS

Prefabricated markings may be substituted for reflectORIZED pavement markings.

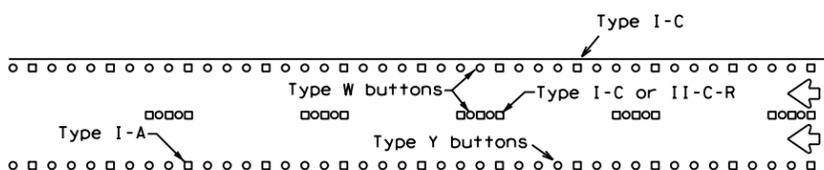


RAISED PAVEMENT MARKERS

EDGE & LANE LINES FOR DIVIDED HIGHWAY




REFLECTORIZED PAVEMENT MARKINGS

Prefabricated markings may be substituted for reflectORIZED pavement markings.

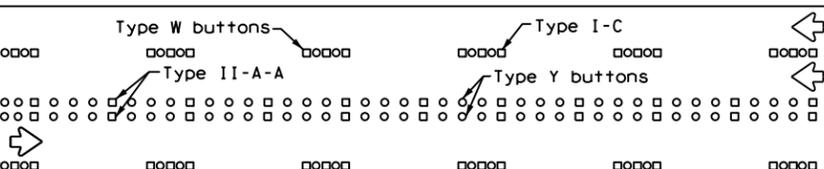


RAISED PAVEMENT MARKERS

LANE & CENTER LINES FOR MULTILANE UNDIVIDED HIGHWAYS

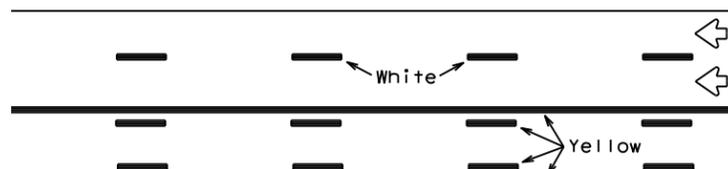

REFLECTORIZED PAVEMENT MARKINGS


Prefabricated markings may be substituted for reflectORIZED pavement markings.

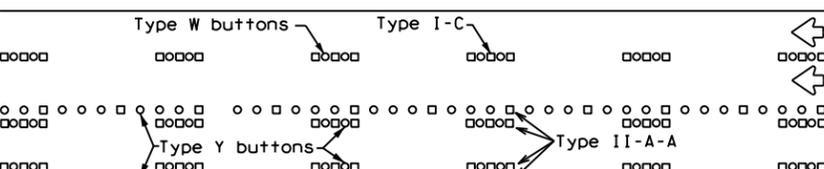



RAISED PAVEMENT MARKERS

TWO-WAY LEFT TURN LANE


STANDARD WORK ZONE PAVEMENT MARKINGS DETAILS

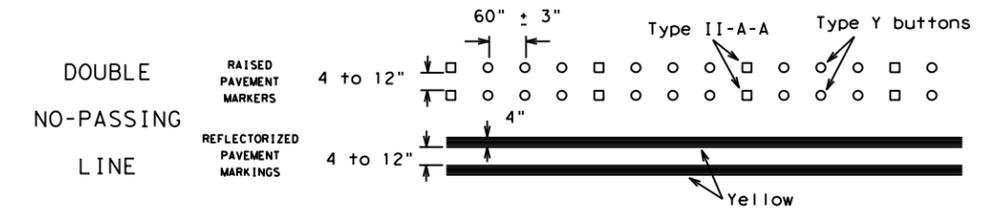


SOLID LINES

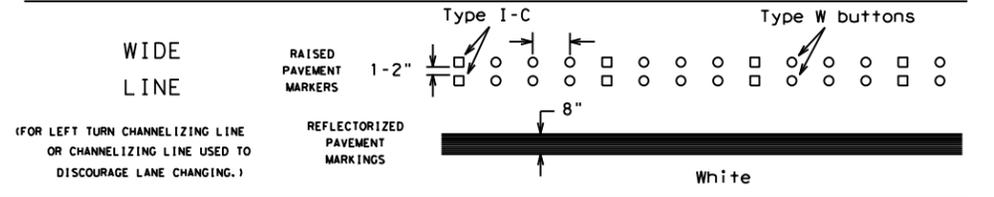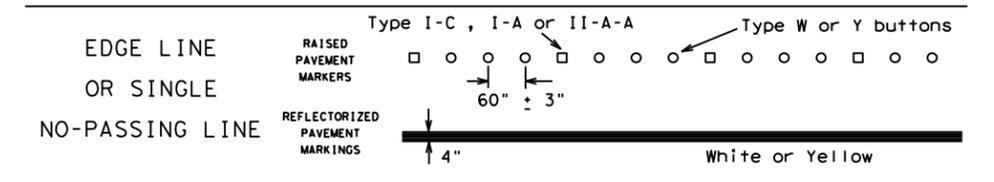

BROKEN LINES

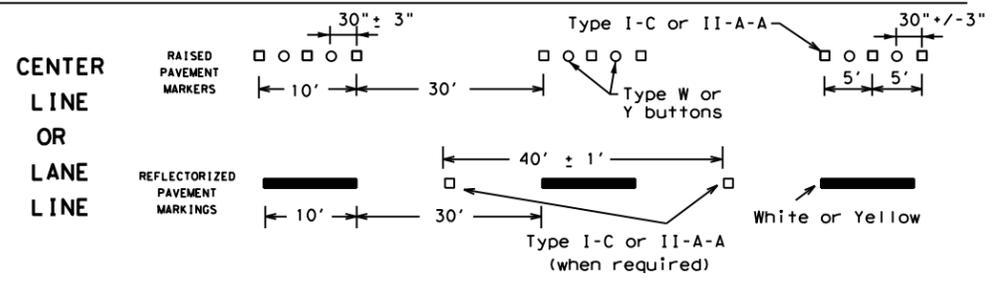


AUXILIARY OR LANEDROP LINE

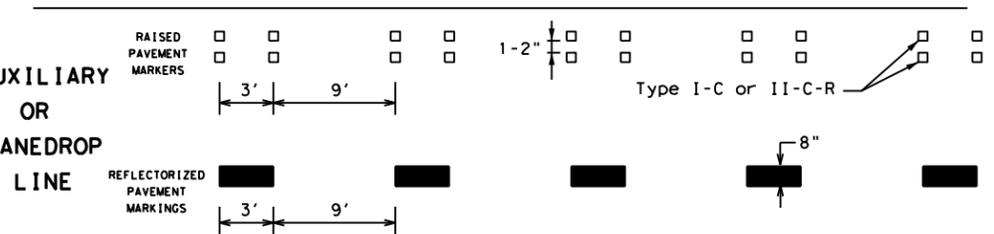

REMOVABLE MARKINGS WITH RAISED PAVEMENT MARKERS

If raised pavement markers are used to supplement REMOVABLE markings, the markers shall be applied to the top of the tape at the approximate mid length of tape used for broken lines or at 20 foot spacing for solid lines. This allows an easier removal of raised pavement markers and tape.

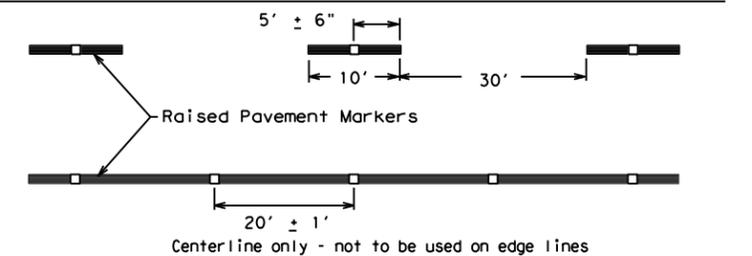

SHEET 12 OF 12



BARRICADE AND CONSTRUCTION PAVEMENT MARKING PATTERNS

BC(12)-21



FILE: bc-21.dgn	DN: TxDOT	CK: TxDOT	OW: TxDOT	CR: TxDOT
©TxDOT February 1998	CONT	SECT	JOB	HIGHWAY
REVISIONS	0535	05	037, ETC	IH 10
1-97 9-07 5-21	DIST	COUNTY	SHEET NO.	
2-98 7-13	YKM	GONZALES, ETC	38	
11-02 8-14				

DISCLAIMER: The use of this standard is governed by the "Texas Engineering Practice Act". No warranty of any kind is made by TXDOT for any purpose whatsoever. TXDOT assumes no responsibility for the conversion of this standard to other formats or for incorrect results or damages resulting from its use.



DATE: \$DATES \$TIMES
FILE: \$FILES

DISCLAIMER: The use of this standard is governed by the "Texas Engineering Practice Act". No warranty of any kind is made by TxDOT for any purpose whatsoever. TxDOT assumes no responsibility for the conversion of this standard to other formats or for incorrect results or damages resulting from its use.

DATE: \$DATES\$
 FILE: \$FILES\$

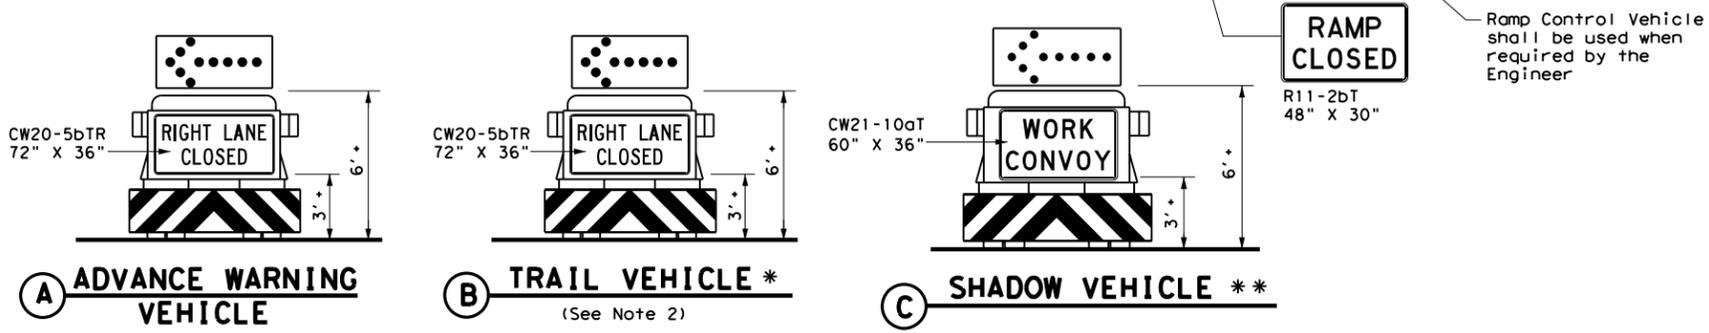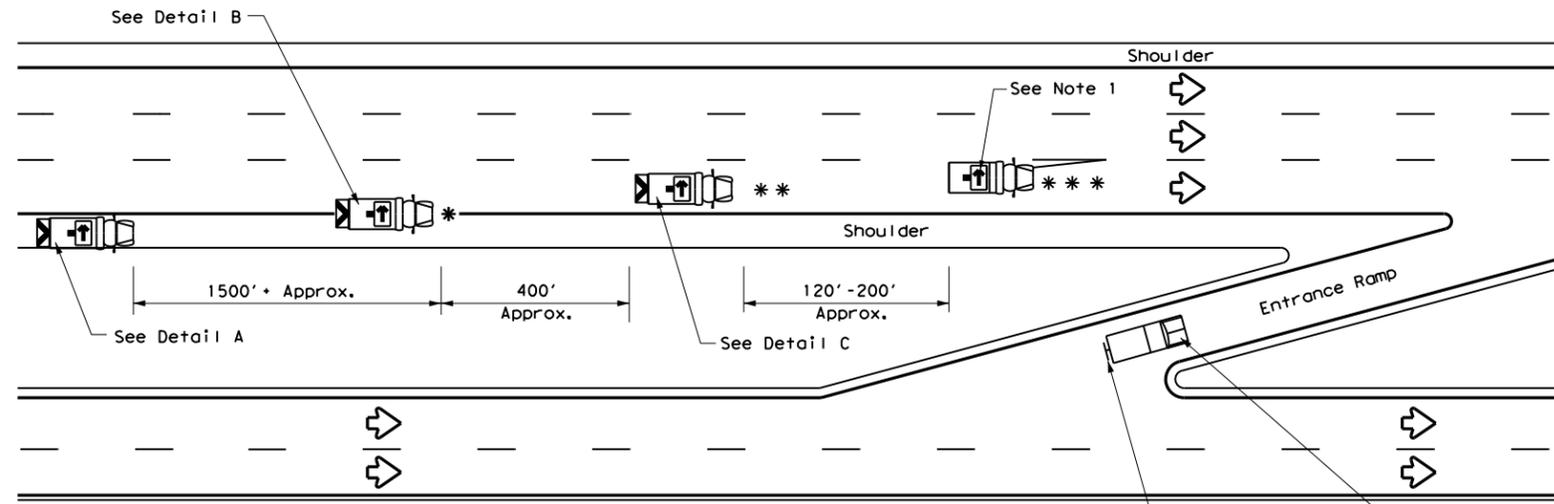

RIGHT LANE CLOSURE ON DIVIDED HIGHWAY - TCP(3-2a)

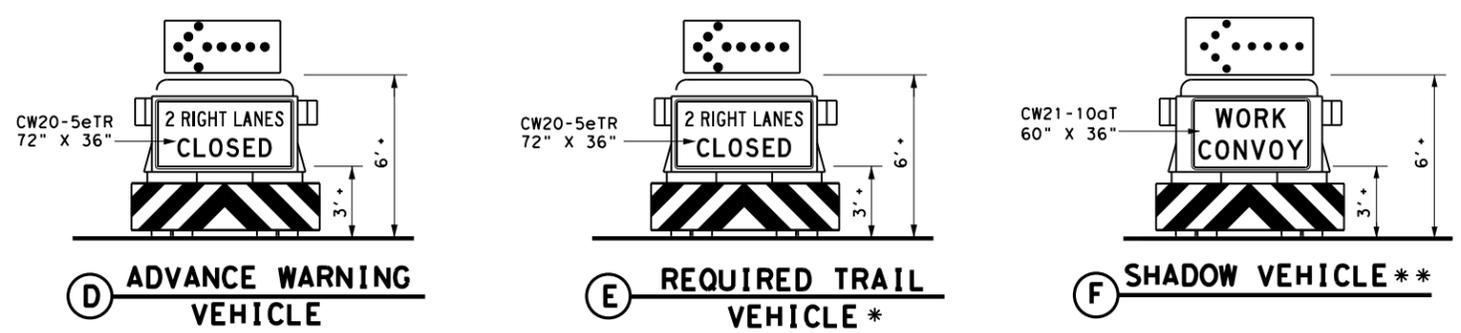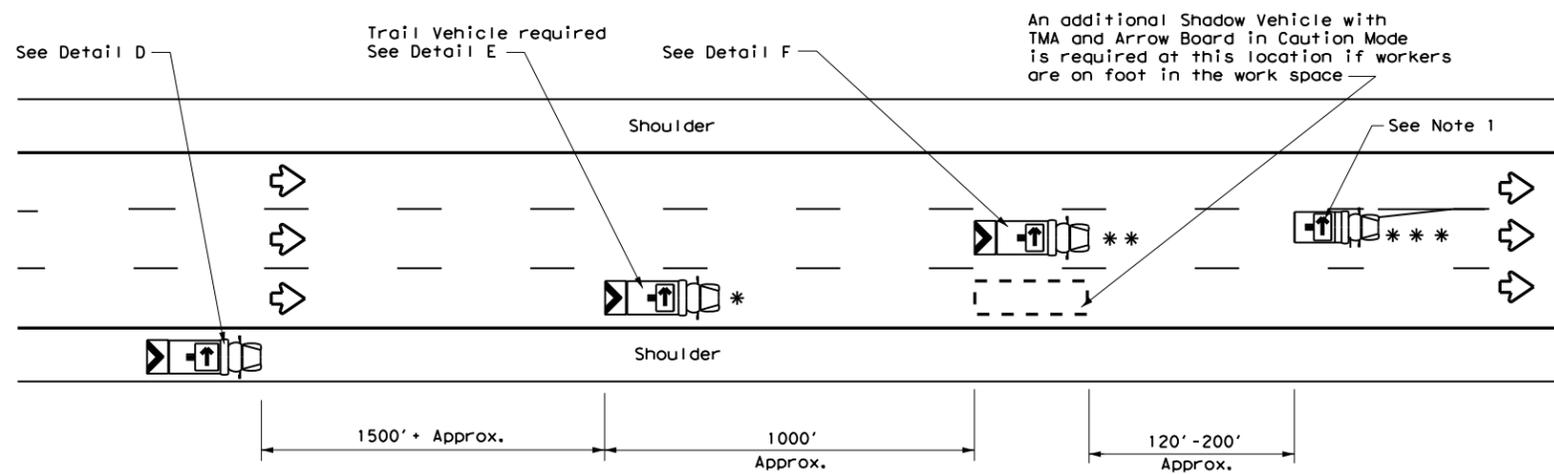


INTERIOR LANE CLOSURE ON MULTI-LANE DIVIDED HIGHWAY - TCP(3-2b)

LEGEND			
*	Trail Vehicle	ARROW BOARD DISPLAY	
**	Shadow Vehicle		
***	Work Vehicle	→	RIGHT Directional
☐	Heavy Work Vehicle	←	LEFT Directional
▲	Truck Mounted Attenuator (TMA)	↔	Double Arrow
↻	Traffic Flow	⚠	CAUTION (Alternating Diamond or 4 Corner Flash)

TYPICAL USAGE				
MOBILE	SHORT DURATION	SHORT TERM STATIONARY	INTERMEDIATE TERM STATIONARY	LONG TERM STATIONARY
✓				

GENERAL NOTES

- ADVANCE WARNING, TRAIL and SHADOW vehicles shall be equipped with Type B or Type C flashing arrow boards as per the Barricade and Construction (BC) standards. Arrow boards on WORK vehicles will be optional based on the type of work being performed. The arrow boards shall be operated from inside the vehicle.
- For TCP(3-2a) the Engineer will determine if the TRAIL VEHICLE is required based on prevailing roadway conditions, traffic volume, and sight distance restrictions. All other vehicles shown for both TCP(3-2a) and TCP(3-2b) are required.
- The use of amber high intensity rotating, flashing, oscillating, or strobe lights on vehicles are required. Blue high intensity rotating, flashing, oscillating or strobe lights when mounted on the driver's side of the vehicle may be operated simultaneously with the amber beacons or strobe lights.
- The use of truck mounted attenuators (TMA) on the ADVANCE WARNING, SHADOW, and TRAIL vehicles are required.
- Reflective sheeting on the rear of the TMA shall meet or exceed the reflectivity and color requirements of DMS 8300, Type A.
- Each vehicle shall have two-way radio communication capability.
- When work convoys must change lanes, the TRAIL VEHICLE should change lanes first to shadow the other convoy vehicles.
- Vehicle spacing between the TRAIL VEHICLE and the SHADOW VEHICLE will vary depending on sight distance restrictions. Motorists approaching the work convoy should be able to see the TRAIL VEHICLE in time to slow down and/or change lanes as they approach the TRAIL VEHICLE. Vehicle spacing between the WORK VEHICLE and SHADOW VEHICLE may vary according to terrain, work activity and other factors.
- Standard 48" X 48" diamond shaped warning signs with the same message as those shown may be used where adequate mounting space exists.
- The signs shown should be used on the Advance Warning Vehicle. As an option, a portable changeable message sign (PCMS) or a truck mounted changeable message sign (TMCMS) with a minimum character height of 12", and displaying the same legend may be substituted for these signs. An appropriate directional arrow display, simulating the size and legibility of the flashing arrow board, must be used in the second phase of the PCMS/TMCMS message. When this is done, the arrow board will not be required on the Advance Warning Vehicle.
- Standard diamond shape versions of the CW20-5 series signs may be used as an option if the rectangular signs shown are not available.
- The principles on this sheet may be used to close lanes from the left side of the roadway considering the number of lanes, shoulder width, sight distance, and ramp frequency.
- Signs and flashing arrow board modes shall be appropriately altered when implementing left lane closures or interior closures which close the left lanes.
- The Advance Warning Vehicle may straddle the edgeline when shoulder width makes it necessary.








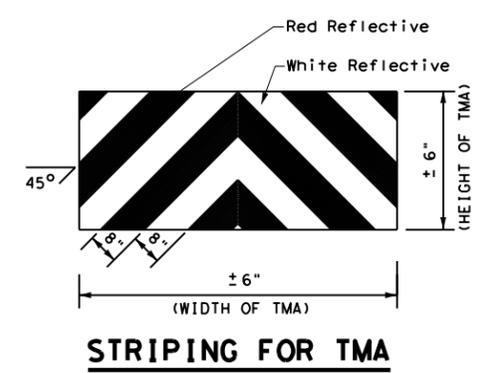


STRIPING FOR TMA

		Traffic Operations Division Standard	
TRAFFIC CONTROL PLAN MOBILE OPERATIONS DIVIDED HIGHWAYS			
TCP(3-2)-13			
FILE: tcp3-2.dgn	DN: TxDOT	CK: TxDOT	DW: TxDOT
© TxDOT December 1985	CONT: 0535	SECT: 05	JOB: 037, ETC
REVISIONS	2-94 4-98	8-95 7-13	1-97
DIST: YKM	COUNTY: GONZALES, ETC	SHEET NO. 39	

DISCLAIMER: The use of this standard is governed by the "Texas Engineering Practice Act". No warranty of any kind is made by TxDOT for any purpose whatsoever. TxDOT assumes no responsibility for the conversion of this standard to other formats or for incorrect results or damages resulting from its use.

DATE: \$DATES\$
FILE: \$FILES\$
\$TIMES\$

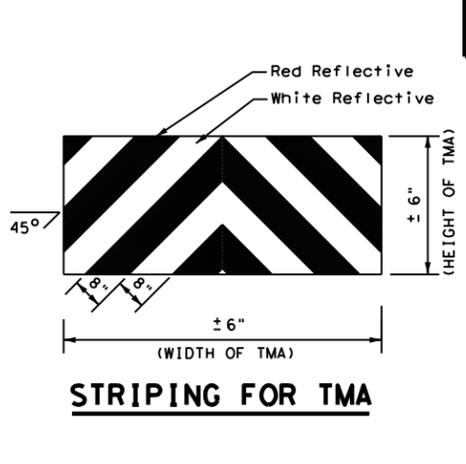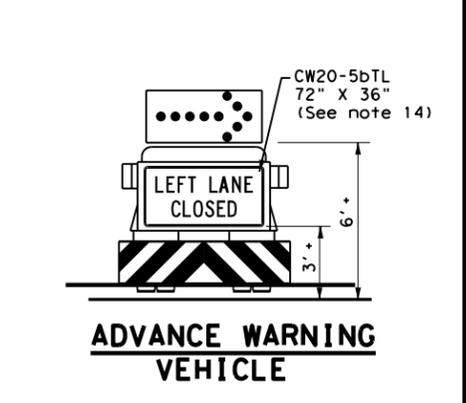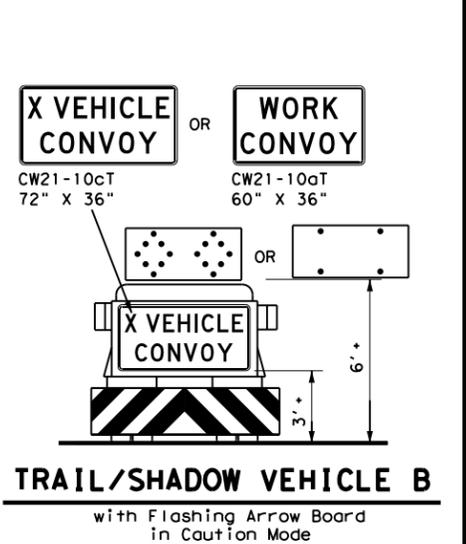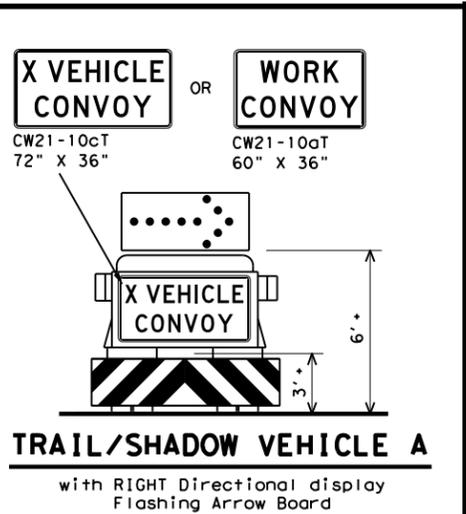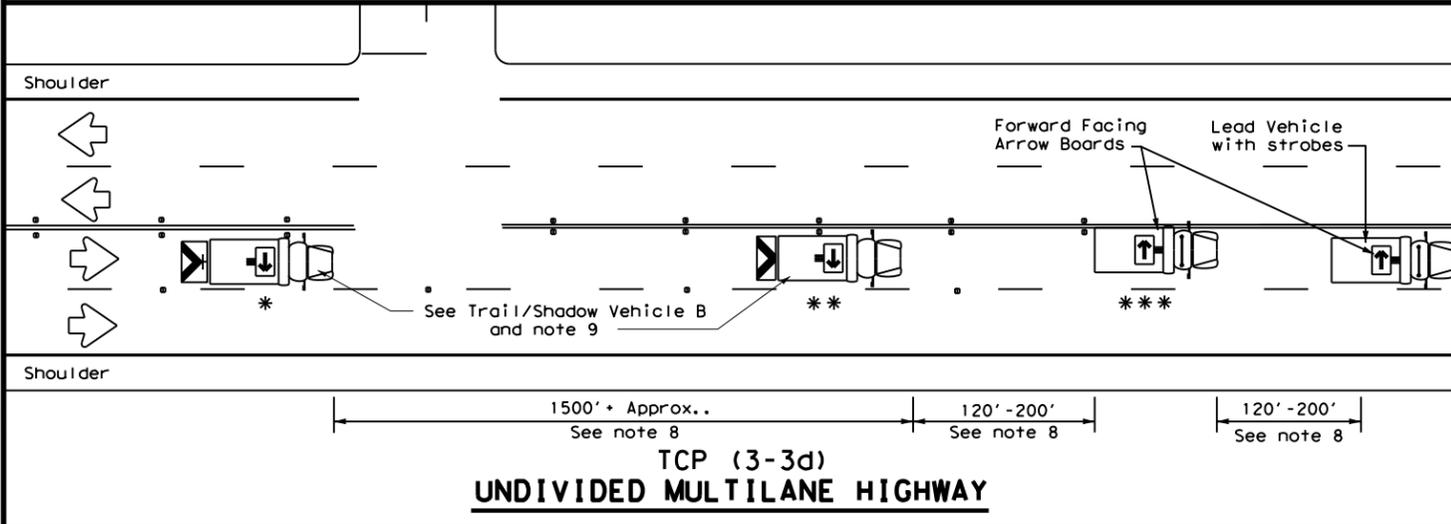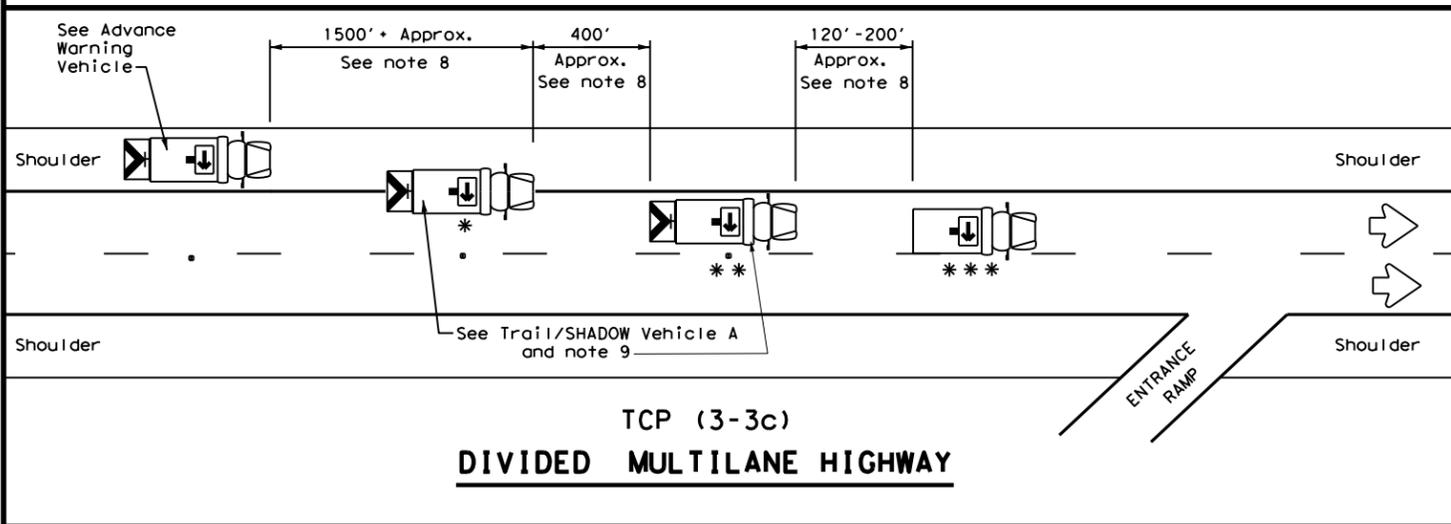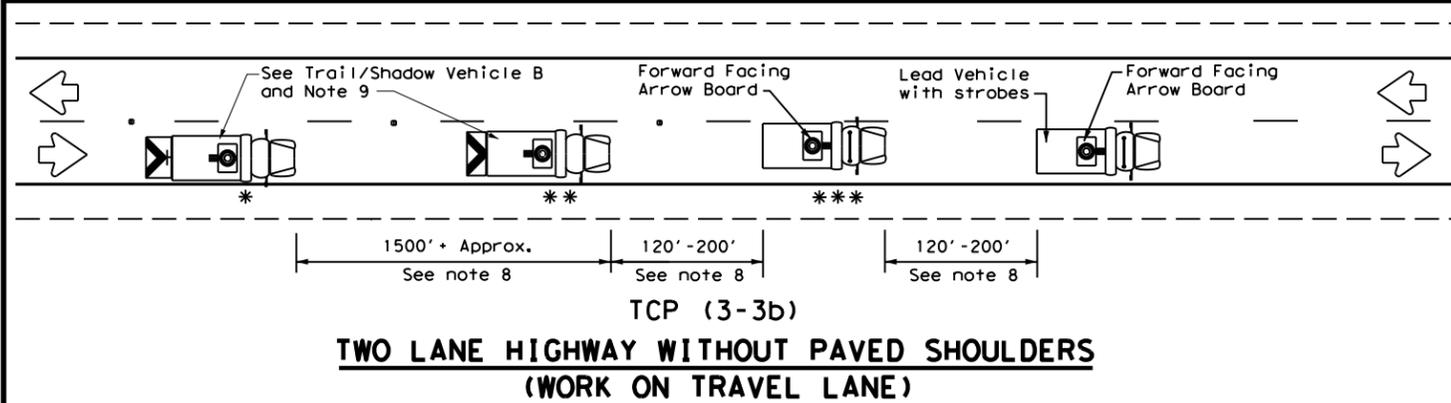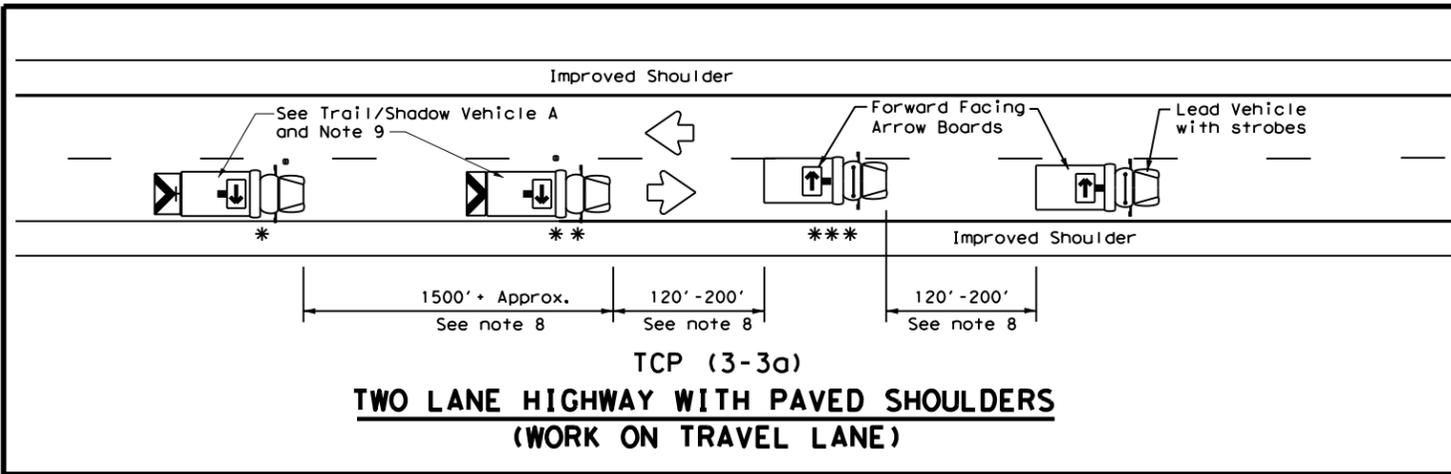

LEGEND		
* Trail Vehicle		ARROW BOARD DISPLAY
** Shadow Vehicle		
*** Work Vehicle		RIGHT Directional
		LEFT Directional
		Double Arrow
		CAUTION (Alternating Diamond or 4 Corner Flash)

TYPICAL USAGE				
MOBILE	SHORT DURATION	SHORT TERM STATIONARY	INTERMEDIATE TERM STATIONARY	LONG TERM STATIONARY
<input checked="" type="checkbox"/>	<input type="checkbox"/>	<input type="checkbox"/>	<input type="checkbox"/>	<input type="checkbox"/>

GENERAL NOTES

1. TRAIL, SHADOW, and LEAD vehicles shall be equipped with arrow boards as illustrated. When a LEAD vehicle is not used on two way roads the WORK vehicle must have an arrow board. For divided roadways, the arrow board on the WORK vehicle is optional based on the type of work being performed. The Engineer will determine if the LEAD vehicle and/or TRAIL vehicle are required based on prevailing roadway conditions, traffic volume, and sight distance restrictions.
2. The use of amber high intensity rotating, flashing, oscillating, or strobe lights on vehicles are required. Blue high intensity rotating, flashing, oscillating, or strobe lights when mounted on the driver's side of the vehicle may be operated simultaneously with the amber beacons or strobe lights.
3. The use of truck mounted attenuators (TMA) on the SHADOW VEHICLE, ADVANCE WARNING and TRAIL VEHICLE are required.
4. Reflective sheeting on the rear of the TMA shall meet or exceed the reflectivity and color requirements of DEPARTMENTAL MATERIAL SPECIFICATION DMS 8300, Type A.
5. Flashing arrow boards shall be Type B or Type C as per the Barricade and Construction (BC) standards. The board shall be controlled from inside the vehicle.
6. Each vehicle shall have two-way radio communication capability.
7. When work convoys must change lanes, the TRAIL VEHICLE should change lanes first to shadow the other convoy vehicles.
8. Vehicle spacing between the TRAIL VEHICLE and the SHADOW VEHICLE will vary depending on sight distance restrictions. Motorists approaching the convoy should be able to see the TRAIL VEHICLE in time to slow down and/or change lanes as they approach the TRAIL VEHICLE. Vehicle spacing between the WORK VEHICLE and SHADOW VEHICLE and vehicle spacing between WORK VEHICLE and LEAD VEHICLE may vary according to terrain, work activity and other factors.
9. X VEHICLE CONVOY (CW21-10cT) or WORK CONVOY (CW21-10aT) signs shall be used on TRAIL VEHICLES and SHADOW VEHICLES as shown. As an option 48" x 48" diamond shaped WORK CONVOY (CW21-10T) or X VEHICLE CONVOY (CW21-10bT) signs may be used where adequate mounting space exists. When used, the X VEHICLE CONVOY sign shall have the number of the convoy vehicles displayed on the sign in the number designation "X" location. The X VEHICLE CONVOY sign shall not be used on the SHADOW VEHICLE if a TRAIL VEHICLE is used.
10. For divided highways with two or three lanes in one direction, the appropriate LEFT LANE CLOSED (CW20-5bTL), RIGHT LANE CLOSED (CW20-5bTR), or CENTER LANE CLOSED (CW20-5dT) sign should be used on the Advance Warning Vehicle. As an option, a portable changeable message sign (PCMS) or truck mounted changeable message sign (TMCMS) with a minimum character height of 12", and displaying the same legend may be substituted for these signs. An appropriate directional arrow display, simulating the size and legibility of the flashing arrow board may be used in the second phase of the PCMS/TMCMS message. When this is done, the arrow board will not be required on the Advance Warning Vehicle.
11. A double arrow shall not be displayed on the arrow board on the Advance Warning Vehicle.
12. For divided highways with three or four lanes in each direction, use TCP(3-2).
13. Standard diamond shape versions of the CW20-5 series signs may be used as an option if the rectangular signs shown are not available.
14. The Advance Warning Vehicle may straddle the edgeline when Shoulder width makes it necessary.
15. On two-lane two-way roadways, the work and protection vehicles should pull over periodically to allow motor vehicle traffic to pass. If motorists are not allowed to pass the work convoy, a DO NOT PASS (R4-1) sign should be placed on the back of the rearmost protection vehicle.

Texas Department of Transportation


Traffic Operations Division Standard

**TRAFFIC CONTROL PLAN
MOBILE OPERATIONS
RAISED PAVEMENT
MARKER INSTALLATION/
REMOVAL
TCP (3-3) - 14**

FILE: tcp3-3.dgn	DN: TxDOT	CK: TxDOT	OW: TxDOT	CK: TxDOT
© TxDOT September 1987	CONT	SECT	JOB	HIGHWAY
REVISIONS	0535 05	037, ETC	IH 10	
2-94 4-98				
8-95 7-13				
1-97 7-14				
	DIST	COUNTY		SHEET NO.
	YKM	GONZALES, ETC		40


DISCLAIMER: The use of this standard is governed by the "Texas Engineering Practice Act". No warranty of any kind is made by TxDOT for any purpose whatsoever. TxDOT assumes no responsibility for the conversion of this standard to other formats or for incorrect results or damages resulting from its use.

DATE: \$DATE\$
 TIME: \$TIME\$
 FILE: \$FILES\$

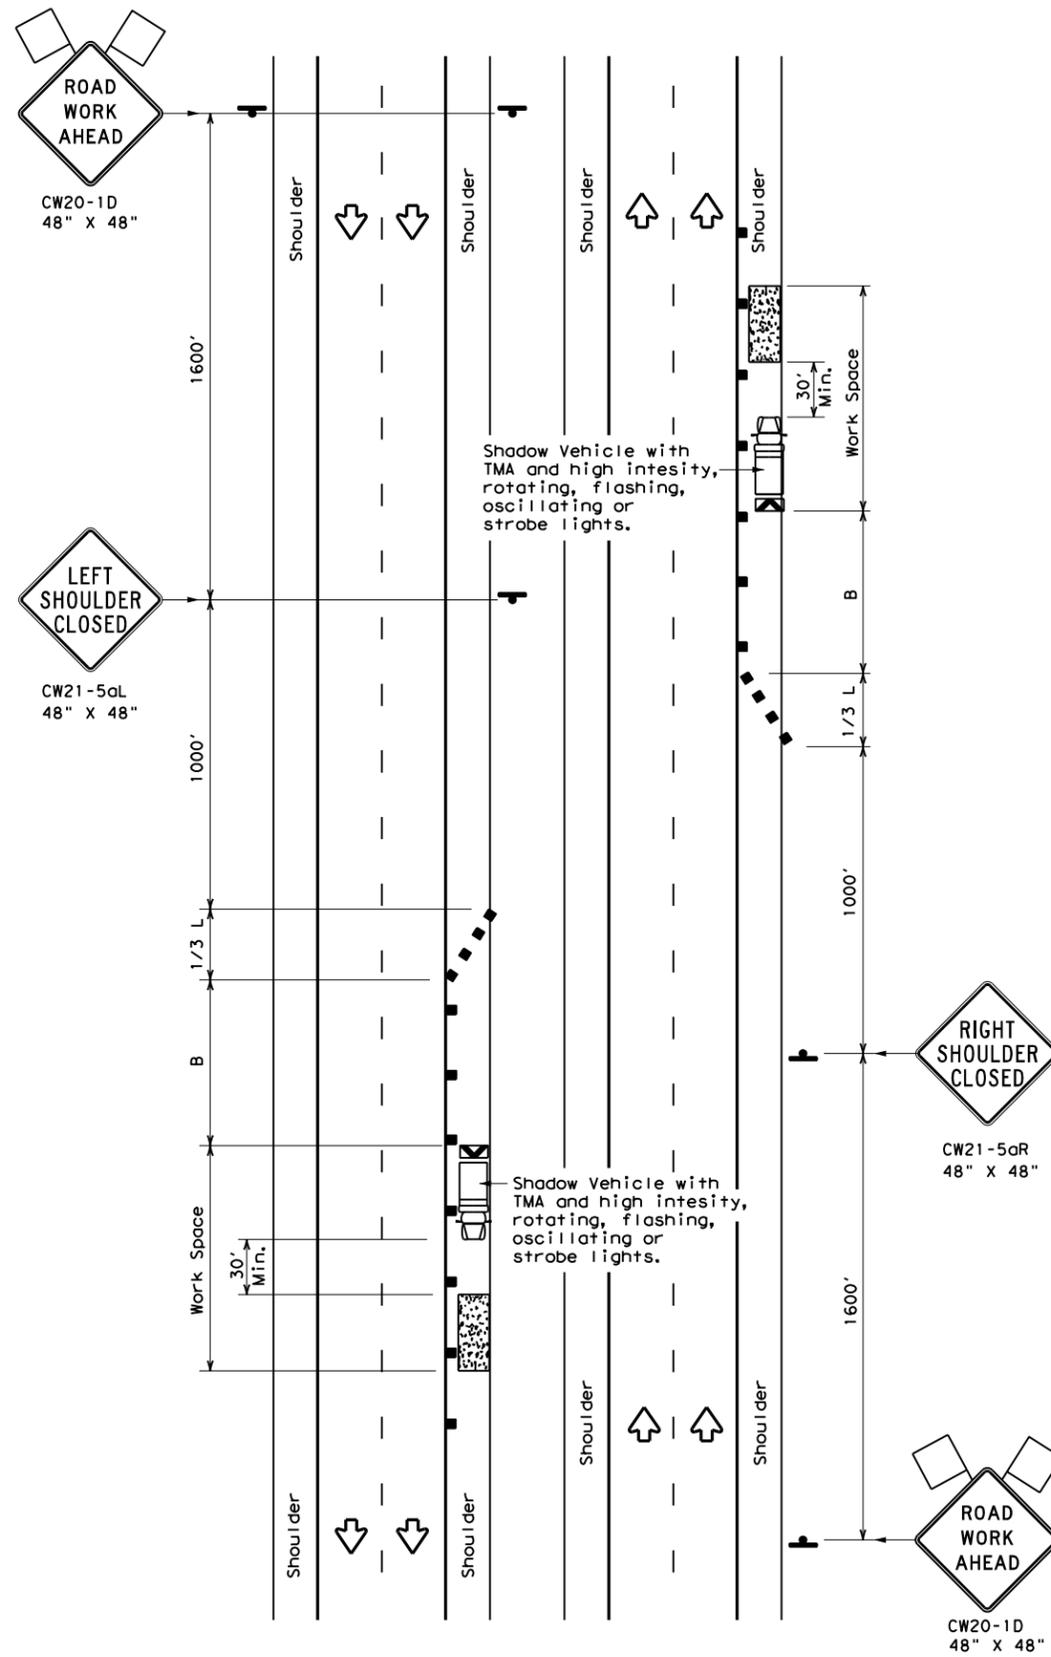

TCP (5-1a)

WORK AREA ON SHOULDER

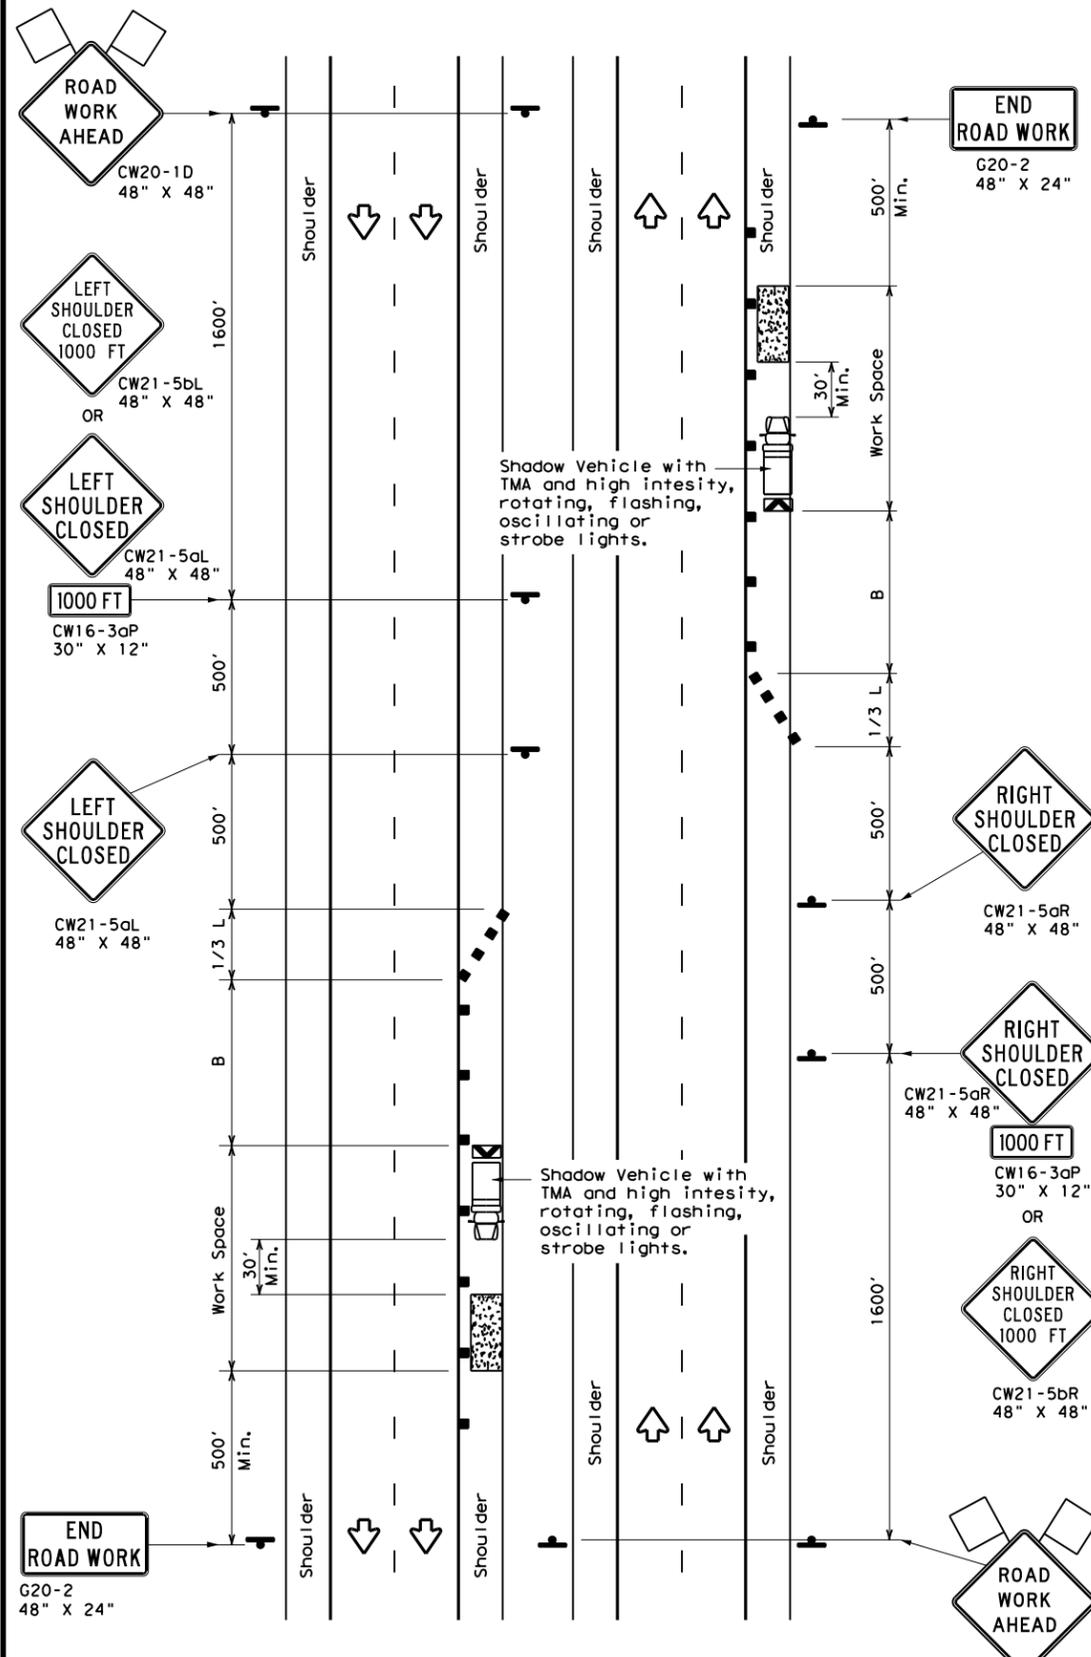

TCP (5-1b)

WORK AREA ON SHOULDER

LEGEND			
	Type 3 Barricade		Channelizing Devices
	Heavy Work Vehicle		Truck Mounted Attenuator (TMA)
	Trailer Mounted Flashing Arrow Board		Portable Changeable Message Sign (PCMS)
	Sign		Traffic Flow
	Flag		Flagger

Posted Speed *	Formula	Minimum Desirable Taper Lengths **			Suggested Maximum Spacing of Channelizing Devices		Suggested Longitudinal Buffer Space "B"
		10' Offset	11' Offset	12' Offset	On a Taper	On a Tangent	
30	L = WS ² / 60	150'	165'	180'	30'	60'	90'
35		205'	225'	245'	35'	70'	120'
40		265'	295'	320'	40'	80'	155'
45	L = WS	450'	495'	540'	45'	90'	195'
50		500'	550'	600'	50'	100'	240'
55		550'	605'	660'	55'	110'	295'
60		600'	660'	720'	60'	120'	350'
65		650'	715'	780'	65'	130'	410'
70		700'	770'	840'	70'	140'	475'
75		750'	825'	900'	75'	150'	540'
80		800'	880'	960'	80'	160'	615'

* Conventional Roads Only
 ** Taper lengths have been rounded off.
 L=Length of Taper (FT) W=Width of Offset (FT) S=Posted Speed (MPH)

TYPICAL USAGE				
MOBILE	SHORT DURATION	SHORT TERM STATIONARY	INTERMEDIATE TERM STATIONARY	LONG TERM STATIONARY
	TCP (5-1a)	TCP (5-1b)	TCP (5-1b)	

GENERAL NOTES

1. A Shadow Vehicle with a TMA should be used anytime it can be positioned 30' to 100' in advance of the area of crew exposure without adversely affecting the performance or quality of the work. Type 3 barricades or drums may be substituted when workers on foot are no longer present when approved by the Engineer.
2. 28" tall or taller one-piece cones will be allowed only for Short Duration or Short Term stationary operations when workers are present to maintain the devices upright and in proper location. Intermediate Term stationary work areas should use Drums, Vertical Panels or 42" tall two-piece cones.




**TRAFFIC CONTROL PLAN
 SHOULDER WORK FOR
 FREEWAYS / EXPRESSWAYS**

TCP (5-1) - 18


FILE: tcp5-1-18.dgn	DN:	CK:	DW:	CK:
© TxDOT February 2012	CONT	SECT	JOB	HIGHWAY
2-18	REVISIONS	0535	05	037, ETC
	DIST	COUNTY	SHEET NO.	
	YKM	GONZALES, ETC	41	

DISCLAIMER: The use of this standard is governed by the "Texas Engineering Practice Act". No warranty of any kind is made by TxDOT for any purpose whatsoever. TxDOT assumes no responsibility for the conversion of this standard to other formats or for incorrect results or damages resulting from its use.

DATE: \$DATES\$
 FILE: \$FILES\$
 \$TIMES\$

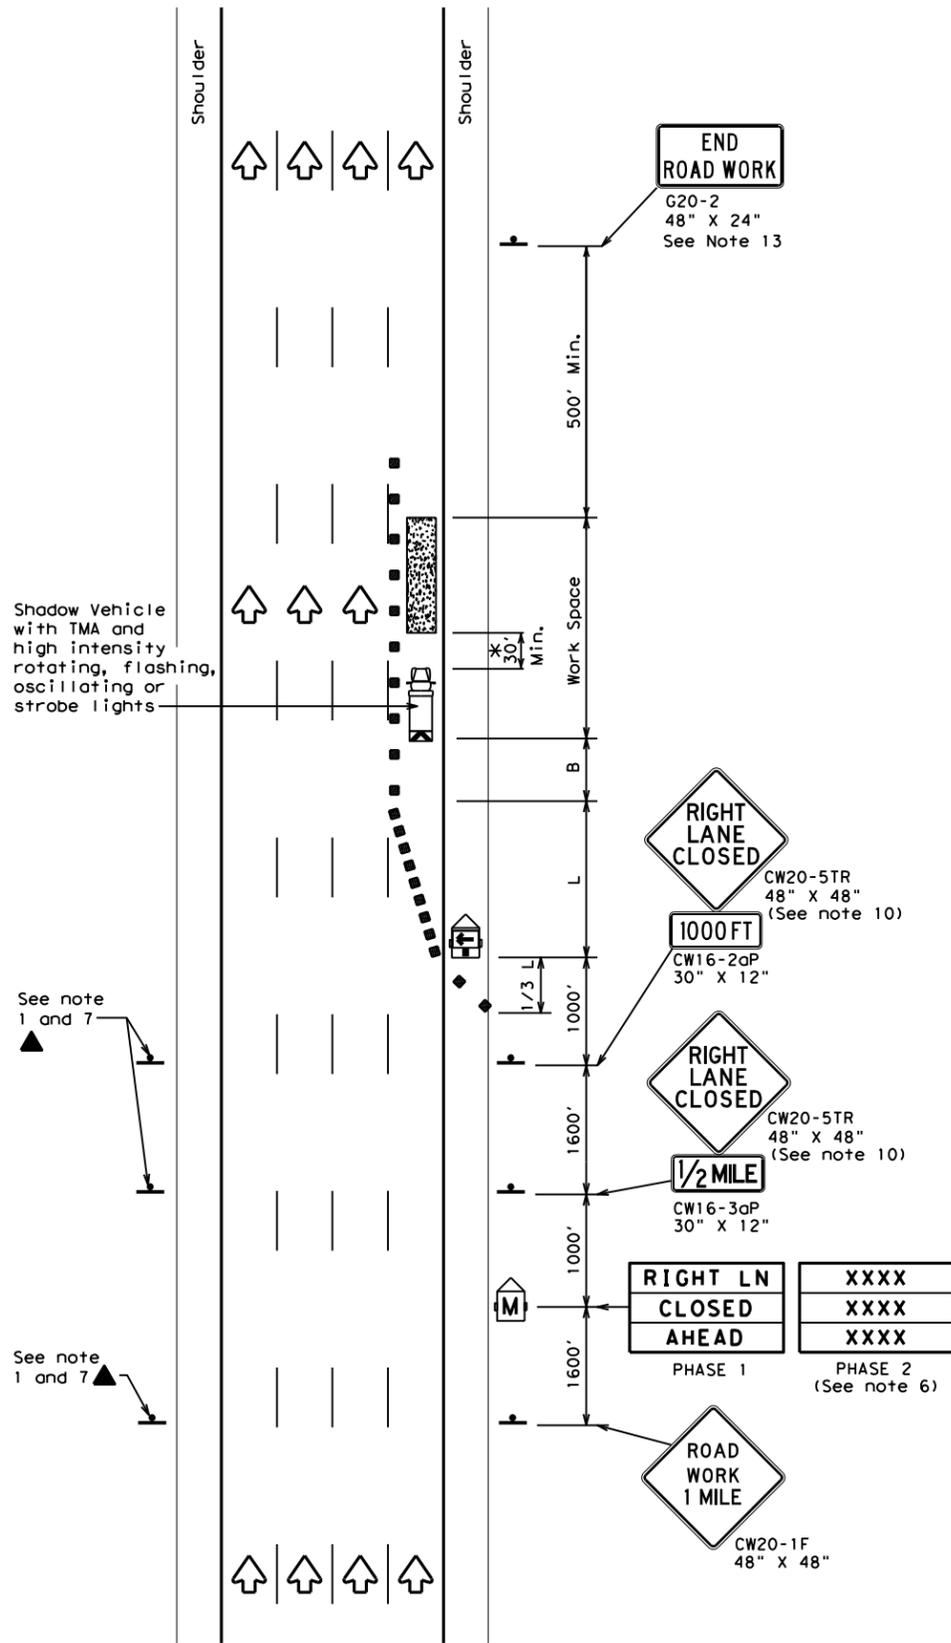

TCP (6-1a)
**TYPICAL FREEWAY
 ONE LANE CLOSURE**

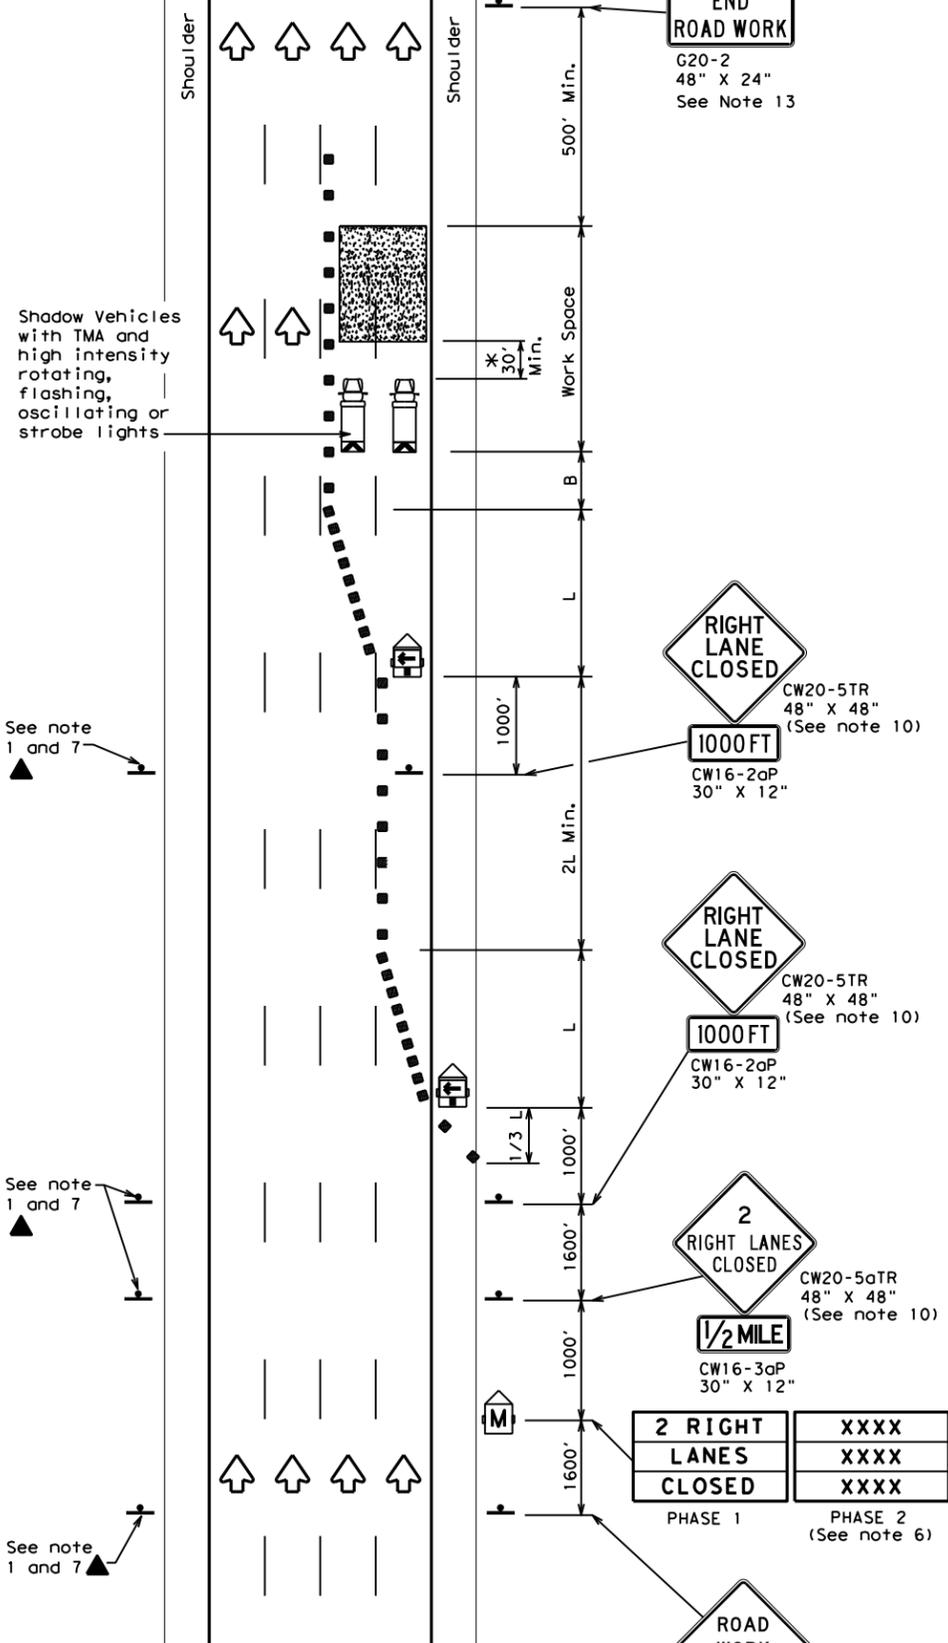

TCP (6-1b)
**TYPICAL FREEWAY
 TWO LANE CLOSURE**

LEGEND			
	Type 3 Barricade		Channelizing Devices
	Heavy Work Vehicle		Truck Mounted Attenuator (TMA)
	Trailer Mounted Flashing Arrow Board		Portable Changeable Message Sign (PCMS)
	Sign		Traffic Flow
	Flag		Flagger

Posted Speed	Formula	Minimum Desirable Taper Lengths "L"			Suggested Maximum Spacing of Channelizing Devices		Suggested Longitudinal Buffer Space "B"
		10' Offset	11' Offset	12' Offset	On a Taper	On a Tangent	
45	L = WS	450'	495'	540'	45'	90'	195'
50		500'	550'	600'	50'	100'	240'
55		550'	605'	660'	55'	110'	295'
60		600'	660'	720'	60'	120'	350'
65		650'	715'	780'	65'	130'	410'
70		700'	770'	840'	70'	140'	475'
75		750'	825'	900'	75'	150'	540'
80	800'	880'	960'	80'	160'	615'	

** Taper lengths have been rounded off.
 L=Length of Taper (FT) W=Width of Offset (FT) S=Posted Speed (MPH)

TYPICAL USAGE				
MOBILE	SHORT DURATION	SHORT TERM STATIONARY	INTERMEDIATE TERM STATIONARY	LONG TERM STATIONARY
	✓	✓	✓	

GENERAL NOTES

- All traffic control devices illustrated are REQUIRED. Devices denoted with the triangle symbol may be omitted when stated elsewhere in the plans.
- Drums or 42" cones are the typical channelizing devices. For Intermediate Term Stationary work, drums shall be used on tapers with drums or 42" cones used on tangent sections. Other channelizing devices may be used as directed by the Engineer.
- All construction signs and barricades placed during any phase of work shall remain in place until removal is approved by the Engineer.
- The Engineer may direct the Contractor to furnish additional signs and barricades as required to maintain traffic flow, detours and motorist safety during construction.
- Static message boards or changeable message signs stating the date and duration of ramp or freeway lane closures shall be placed a minimum of seven (7) calendar days in advance of the actual closure.
- Phase 2 of the PCMS message should include appropriate information formatted as shown on BC(6), such as "MERGE LEFT," recommended advisory speed, delay information, or other specific warnings.
- Duplicate construction warning signs should be erected on the medians side of freeways where median width will permit and traffic volume justifies the signing.
- The number of closed lanes may be increased provided the spacing of traffic control devices, taper lengths and tangent lengths meet the requirements of the TMUTCD.
- Warning signs for intermediate term stationary work should be mounted at 7' to the bottom of the sign.
- Warning signs shown shall be appropriately altered for left lane closures. When signs are mounted at 1' height for short term stationary or short duration work, sign versions shown in the SHSD for Texas with distances on the sign face rather than mounted on a plaque below the sign may be used.
- When possible, PCMS units should be located in advance of the last available exit ramp prior to the lane closure to allow motorists an alternate route. They may also be relocated to improve advance warning in case of unanticipated queuing or congestion.
- For Intermediate Term Stationary work at night, floodlights should be used to illuminate the work area and equipment crossings. Floodlights shall not produce a disabling glare condition for road users or workers.
- The END ROAD WORK (G20-2) sign may be omitted when it conflicts with G20-2 signs already in place on the project.

* A shadow vehicle equipped with a Truck Mounted Attenuator is typically required. A shadow vehicle equipped with a TMA shall be used if it can be positioned 30' to 100' in advance of the area of crew exposure without adversely affecting the work performance.




**TRAFFIC CONTROL PLAN
 FREEWAY LANE CLOSURES**

TCP (6-1) - 12


FILE:	tcp6-1.dgn	DN:	TxDOT	CK:	TxDOT	DW:	TxDOT	CK:	TxDOT
© TxDOT	February 1998	CONT	SECT	JOB	HIGHWAY				
8-12	REVISIONS	0535	05	037, ETC	IH 10				
	DIST	COUNTY		SHEET NO.					
	YKM	GONZALES, ETC		42					

DISCLAIMER: The use of this standard is governed by the "Texas Engineering Practice Act". No warranty of any kind is made by TxDOT for any purpose whatsoever. TxDOT assumes no responsibility for the conversion of this standard to other formats or for incorrect results or damages resulting from its use.

DATE: \$DATES\$
 FILE: \$FILES\$
 \$TIMES\$

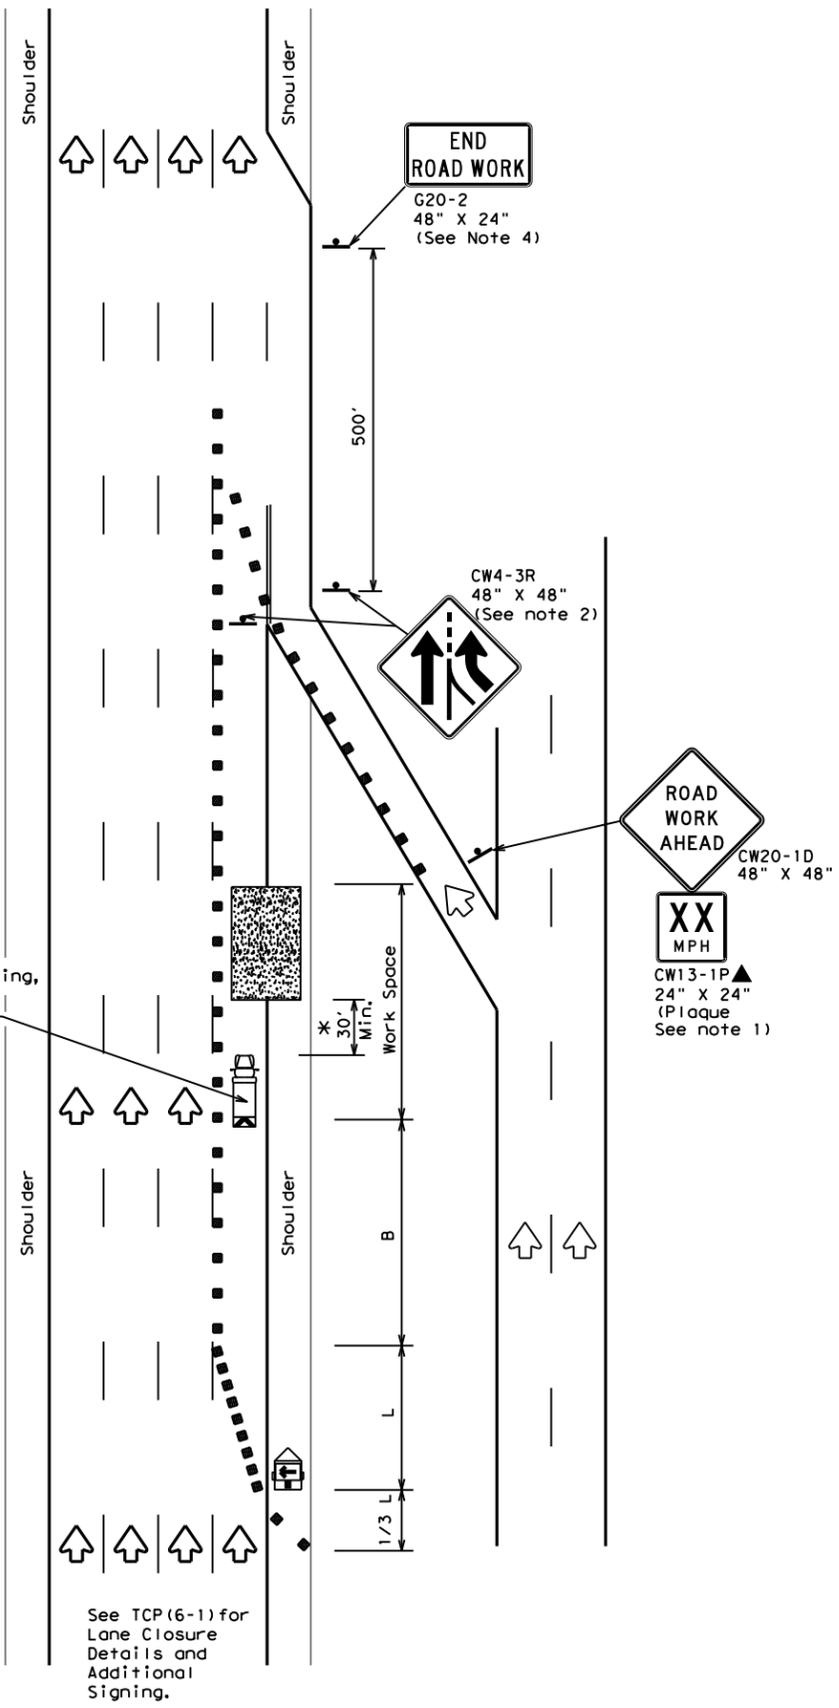

TCP (6-2a)
ENTRANCE RAMP OPEN
WORK WITHIN 500' OF RAMP

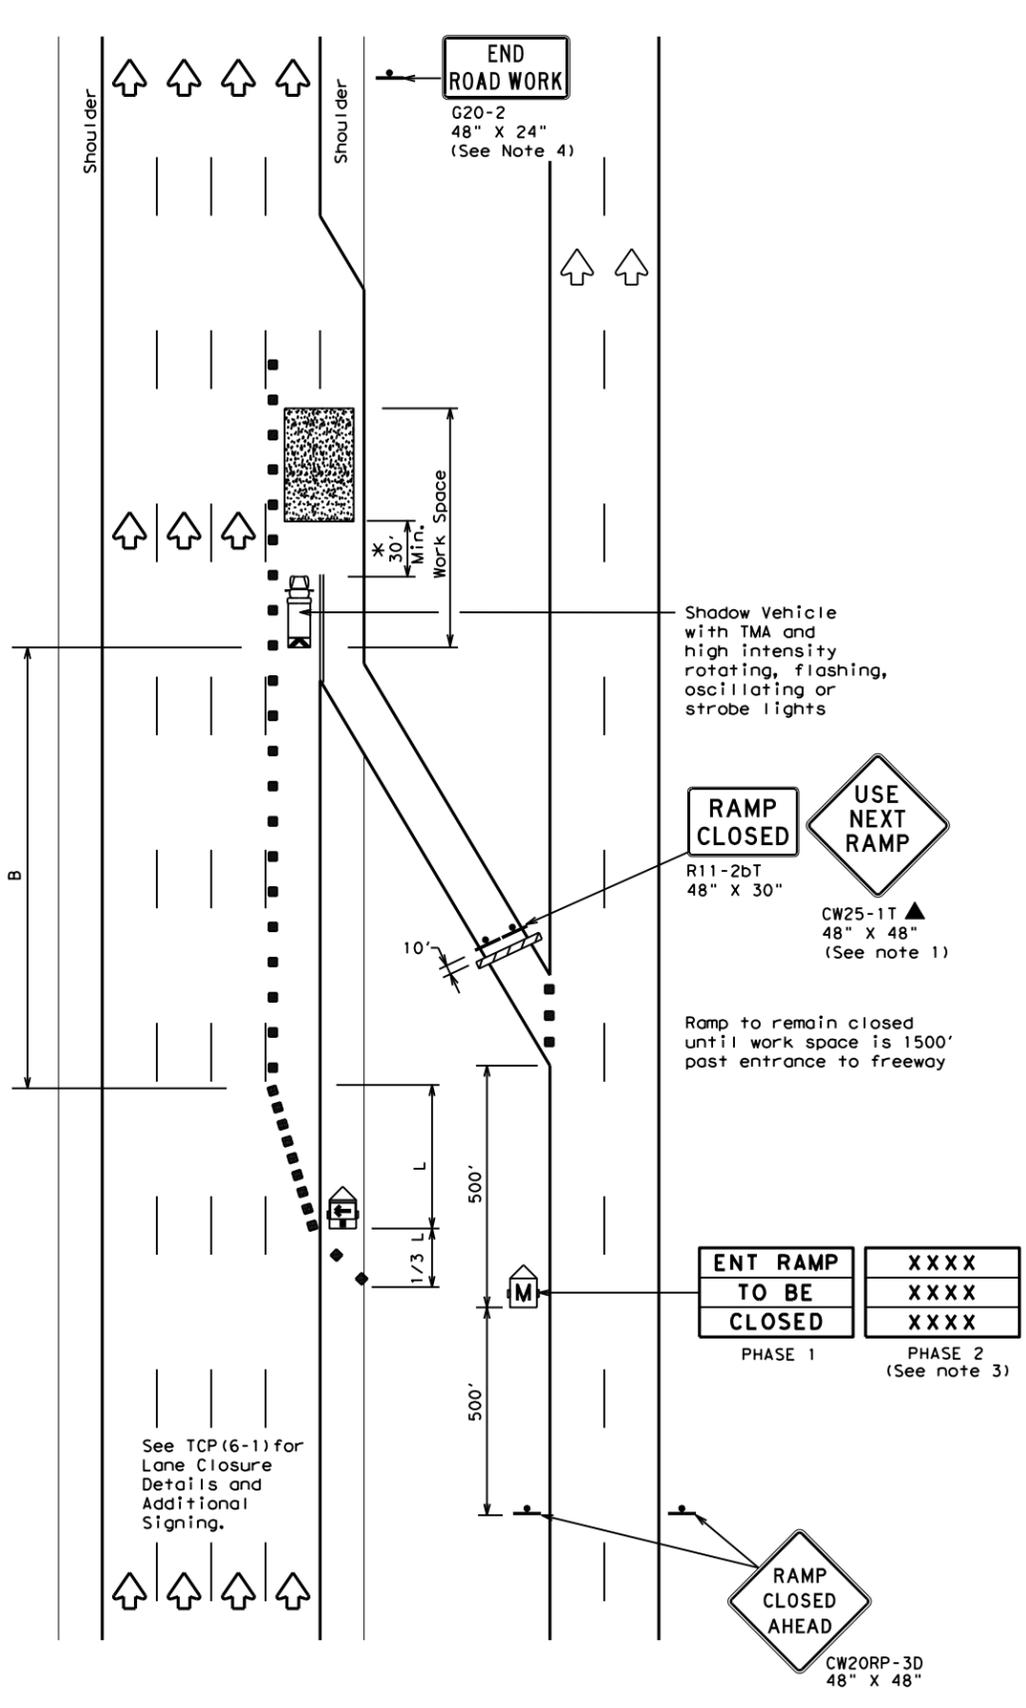

TCP (6-2b)
ENTRANCE RAMP CLOSED

LEGEND			
	Type 3 Barricade		Channelizing Devices
	Heavy Work Vehicle		Truck Mounted Attenuator (TMA)
	Trailer Mounted Flashing Arrow Board		Portable Changeable Message Sign (PCMS)
	Sign		Traffic Flow
	Flag		Flagger

Posted Speed	Formula	Minimum Desirable Taper Lengths "L"			Suggested Maximum Spacing of Channelizing Devices		Suggested Longitudinal Buffer Space "B"
		10' Offset	11' Offset	12' Offset	On a Taper	On a Tangent	
45	L = WS	450'	495'	540'	45'	90'	195'
50		500'	550'	600'	50'	100'	240'
55		550'	605'	660'	55'	110'	295'
60		600'	660'	720'	60'	120'	350'
65		650'	715'	780'	65'	130'	410'
70		700'	770'	840'	70'	140'	475'
75		750'	825'	900'	75'	150'	540'
80		800'	880'	960'	80'	160'	615'

** Taper lengths have been rounded off.
 L=Length of Taper (FT) W=Width of Offset (FT) S=Posted Speed (MPH)

TYPICAL USAGE				
MOBILE	SHORT DURATION	SHORT TERM STATIONARY	INTERMEDIATE TERM STATIONARY	LONG TERM STATIONARY
	✓	✓	✓	

GENERAL NOTES

- All traffic control devices illustrated are REQUIRED. Devices denoted with the triangle symbol may be omitted when stated elsewhere in the plans.
- ADDED LANE Symbol (CW4-3) sign may be omitted when sign between ramp and mainline can be seen from both roadways.
- See "Advance Notice List" on BC(6) for recommended date and time formatting options for PCMS Phase 2 message.
- The END ROAD WORK (G20-2) sign may be omitted when it conflicts with G20-2 signs already in place on the project.

*A shadow vehicle equipped with a Truck Mounted Attenuator is typically required. A shadow vehicle equipped with a TMA shall be used if it can be positioned 30' to 100' in advance of the area of crew exposure without adversely affecting the work performance.

Additional requirements for lane closures and advance signing shall be as shown on TCP (6-1) or as directed by the Engineer.




TRAFFIC CONTROL PLAN
WORK AREA NEAR RAMP

TCP (6-2) - 12


FILE: tcp6-2.dgn	DN: TxDOT	CK: TxDOT	DW: TxDOT	CR: TxDOT
©TxDOT February 1994	CONT	SECT	JOB	HIGHWAY
REVISIONS	0535	05	037, ETC	IH 10
1-97 8-98	DIST	COUNTY	SHEET NO.	
4-98 8-12	YKM	GONZALES, ETC	43	

DISCLAIMER: The use of this standard is governed by the "Texas Engineering Practice Act". No warranty of any kind is made by TxDOT for any purpose whatsoever. TxDOT assumes no responsibility for the conversion of this standard to other formats or for incorrect results or damages resulting from its use.

DATE: \$DATE\$
 TIME: \$TIME\$
 FILE: \$FILES\$

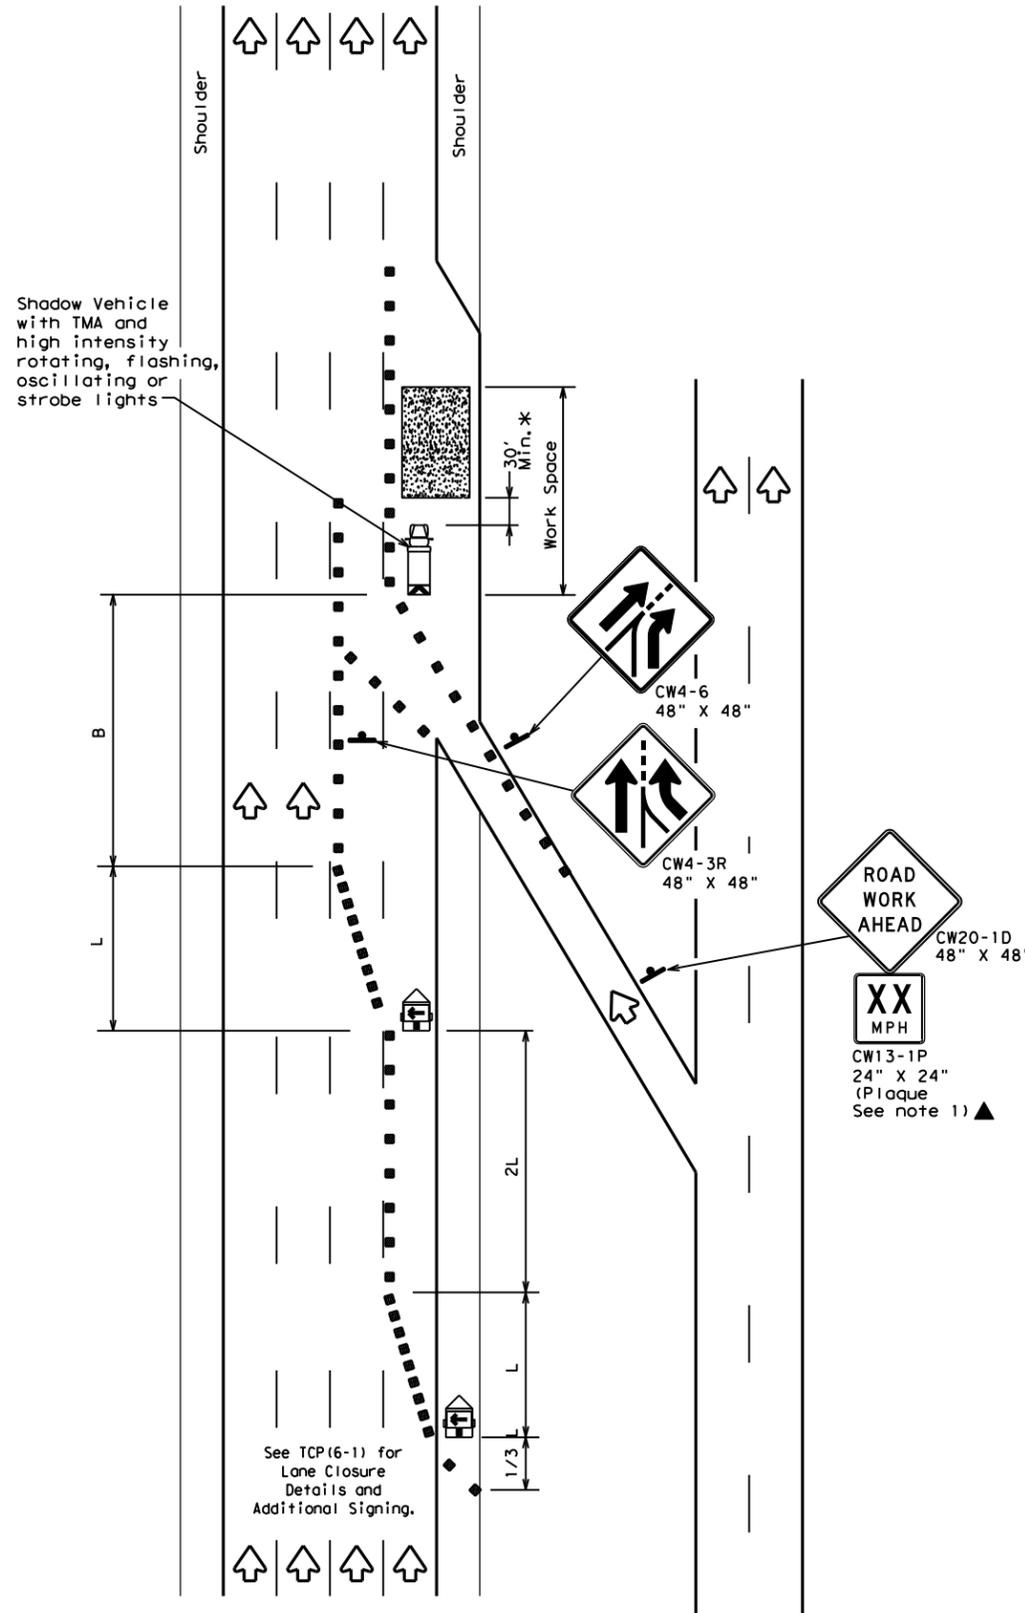

TCP (6-3a)
ENTRANCE RAMP OPEN

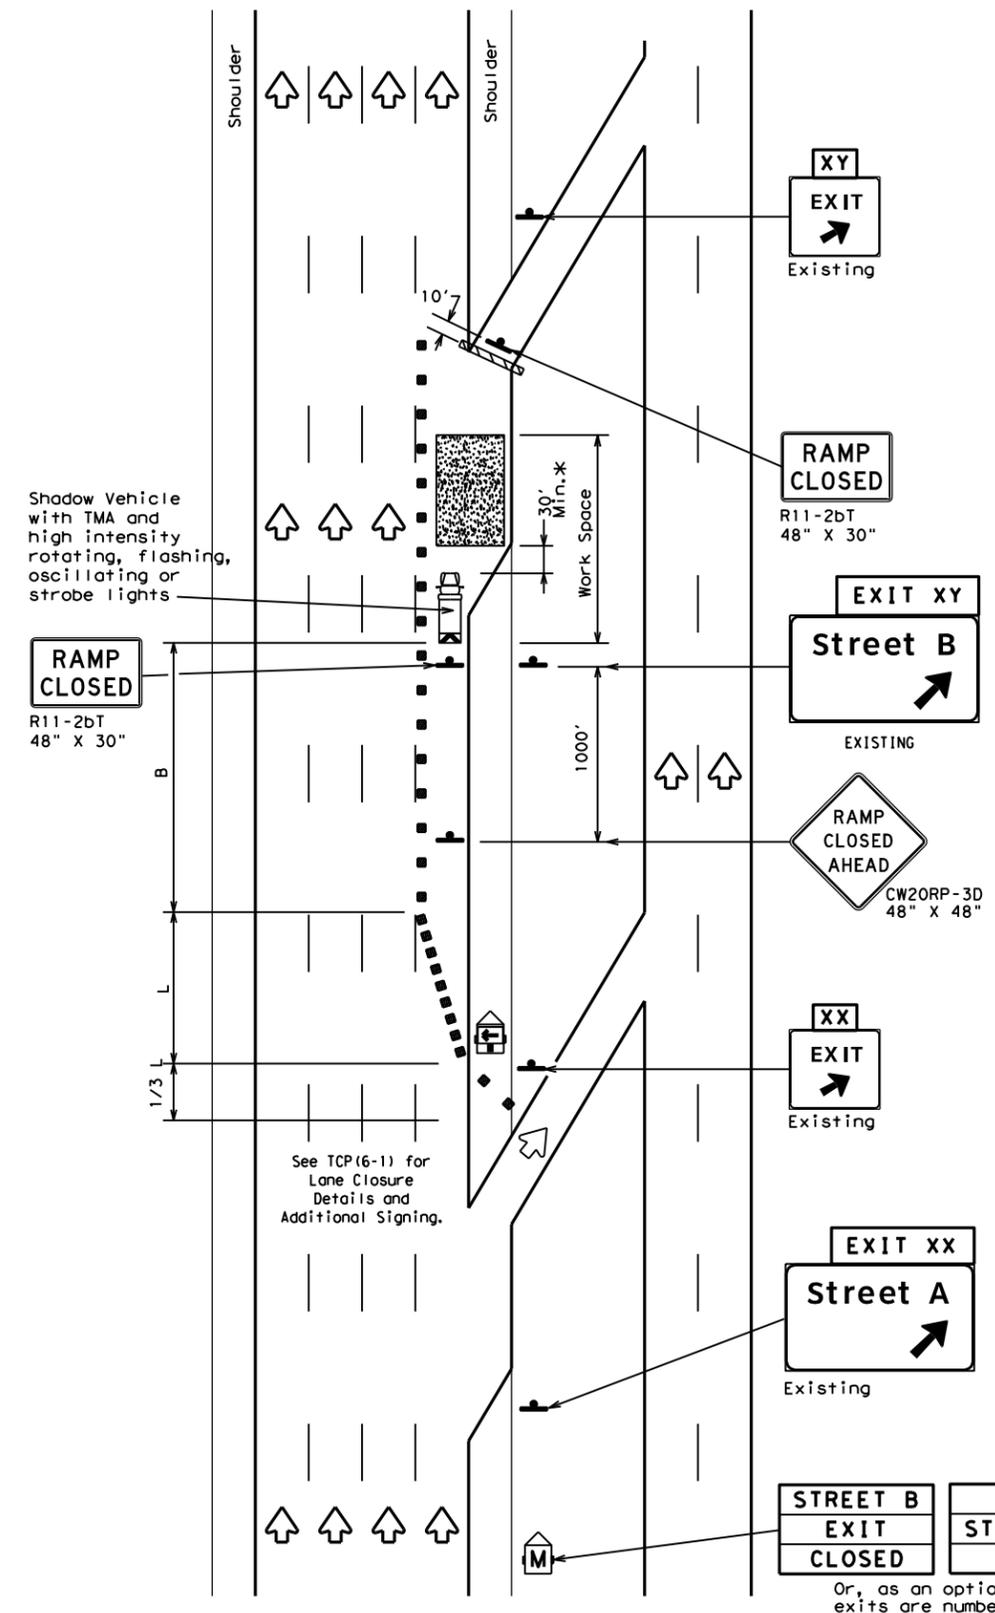

TCP (6-3b)
EXIT RAMP CLOSED
TRAFFIC EXITS PRIOR TO CLOSED RAMP

LEGEND			
	Type 3 Barricade		Channelizing Devices
	Heavy Work Vehicle		Truck Mounted Attenuator (TMA)
	Trailer Mounted Flashing Arrow Board		Portable Changeable Message Sign (PCMS)
	Sign		Traffic Flow
	Flag		Flagger

Posted Speed	Formula	Minimum Desirable Taper Lengths "L" **			Suggested Maximum Spacing of Channelizing Devices		Suggested Longitudinal Buffer Space "B"
		10' Offset	11' Offset	12' Offset	On a Taper	On a Tangent	
45	L = WS	450'	495'	540'	45'	90'	195'
50		500'	550'	600'	50'	100'	240'
55		550'	605'	660'	55'	110'	295'
60		600'	660'	720'	60'	120'	350'
65		650'	715'	780'	65'	130'	410'
70		700'	770'	840'	70'	140'	475'
75		750'	825'	900'	75'	150'	540'
80		800'	880'	960'	80'	160'	615'

** Taper lengths have been rounded off.
 L=Length of Taper (FT) W=Width of Offset (FT) S=Posted Speed (MPH)

TYPICAL USAGE				
MOBILE	SHORT DURATION	SHORT TERM STATIONARY	INTERMEDIATE TERM STATIONARY	LONG TERM STATIONARY
	✓	✓	✓	

GENERAL NOTES:
 1. All traffic control devices illustrated are REQUIRED. Devices denoted with the triangle symbol may be omitted when stated elsewhere in the plans.

*A shadow vehicle equipped with a Truck Mounted Attenuator is typically required. A shadow vehicle equipped with a TMA shall be used if it can be positioned 30' to 100' in advance of the area of crew exposure without adversely affecting the work performance.

Additional requirements for lane closures and advance signing shall be as shown on TCP (6-1) or as directed by the Engineer.

STREET B EXIT CLOSED	USE STREET A EXIT
EXIT XY CLOSED	USE EXIT XX

Or, as an option when exits are numbered

Place 1 mile (approx.) in advance of Street A exit.

Texas Department of Transportation
 Traffic Operations Division Standard


TRAFFIC CONTROL PLAN
WORK AREA BEYOND RAMP

TCP (6-3) - 12

FILE: tcp6-3.dgn	DN: TxDOT	CK: TxDOT	DW: TxDOT	CR: TxDOT
©TxDOT February 1994	CONT	SECT	JOB	HIGHWAY
REVISIONS	0535	05	037, ETC	IH 10
1-97 8-98	DIST	COUNTY	SHEET NO.	
4-98 8-12	YKM	GONZALES, ETC	44	

DISCLAIMER: The use of this standard is governed by the "Texas Engineering Practice Act". No warranty of any kind is made by TxDOT for any purpose whatsoever. TxDOT assumes no responsibility for the conversion of this standard to other formats or for incorrect results or damages resulting from its use.

DATE: \$DATE\$
 TIME: \$TIME\$
 FILE: \$FILE\$

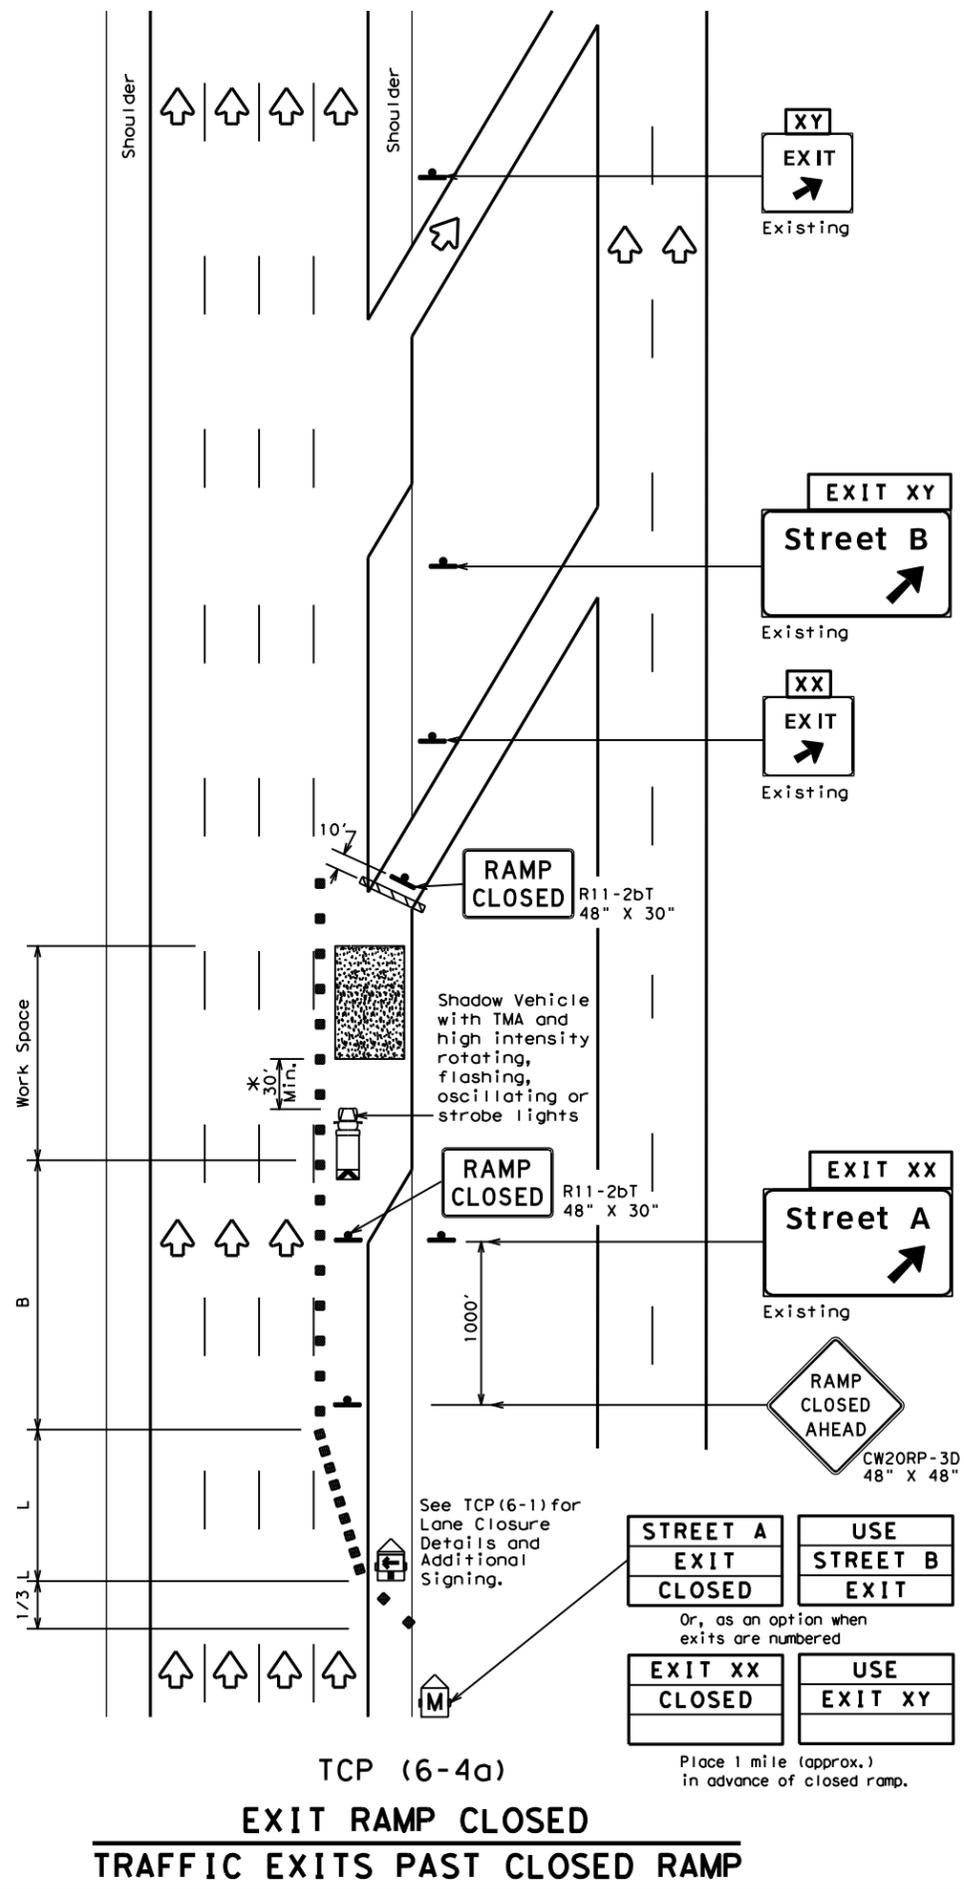


TCP (6-4a)
EXIT RAMP CLOSED
TRAFFIC EXITS PAST CLOSED RAMP

STREET A EXIT CLOSED	USE STREET B EXIT
EXIT XX CLOSED	USE EXIT XY

Or, as an option when exits are numbered

Place 1 mile (approx.) in advance of closed ramp.

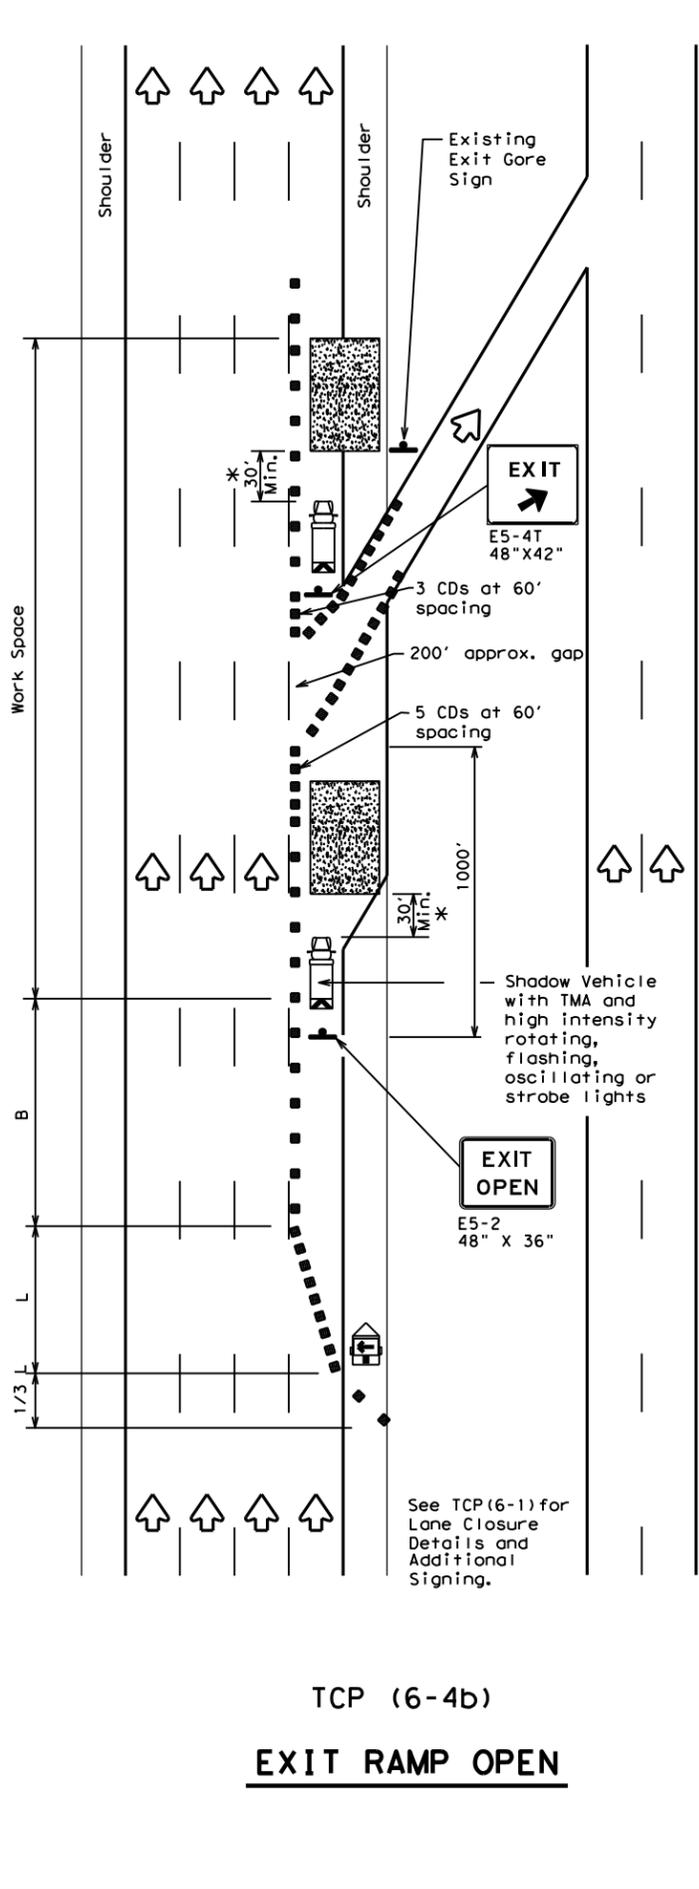

TCP (6-4b)
EXIT RAMP OPEN

LEGEND			
	Type 3 Barricade		Channelizing Devices (CDs)
	Heavy Work Vehicle		Truck Mounted Attenuator (TMA)
	Trailer Mounted Flashing Arrow Board		Portable Changeable Message Sign (PCMS)
	Sign		Traffic Flow
	Flag		Flagger

Posted Speed	Formula	Minimum Desirable Taper Lengths "L"			Suggested Maximum Spacing of Channelizing Devices		Suggested Longitudinal Buffer Space "B"
		10' Offset	11' Offset	12' Offset	On a Taper	On a Tangent	
45	L = WS	450'	495'	540'	45'	90'	195'
50		500'	550'	600'	50'	100'	240'
55		550'	605'	660'	55'	110'	295'
60		600'	660'	720'	60'	120'	350'
65		650'	715'	780'	65'	130'	410'
70		700'	770'	840'	70'	140'	475'
75		750'	825'	900'	75'	150'	540'
80		800'	880'	960'	80'	160'	615'

** Taper lengths have been rounded off.
 L=Length of Taper (FT) W=Width of Offset (FT) S=Posted Speed (MPH)

TYPICAL USAGE				
MOBILE	SHORT DURATION	SHORT TERM STATIONARY	INTERMEDIATE TERM STATIONARY	LONG TERM STATIONARY
	✓	✓	✓	

GENERAL NOTES

- All traffic control devices illustrated are REQUIRED. Devices denoted with the triangle symbol may be omitted when stated elsewhere in the plans.
- See BC Standards for sign details.

*A shadow vehicle equipped with a Truck Mounted Attenuator is typically required. A shadow vehicle equipped with a TMA shall be used if it can be positioned 30' to 100' in advance of the area of crew exposure without adversely affecting the work performance.

Additional requirements for lane closures and advance signing shall be as shown on TCP (6-1) or as directed by the Engineer.

Texas Department of Transportation
 Traffic Operations Division Standard


TRAFFIC CONTROL PLAN
WORK AREA AT EXIT RAMP

TCP (6-4) - 12


FILE: tcp6-4.dgn	DN: TxDOT	CK: TxDOT	DW: TxDOT	CR: TxDOT
© TxDOT February 1994	CONT	SECT	JOB	HIGHWAY
REVISIONS	0535	05	037, ETC	IH 10
1-97 8-98	DIST	COUNTY	SHEET NO.	
4-98 8-12	YKM	GONZALES, ETC	45	

DISCLAIMER: The use of this standard is governed by the "Texas Engineering Practice Act". No warranty of any kind is made by TxDOT for any purpose whatsoever. TxDOT assumes no responsibility for the conversion of this standard to other formats or for incorrect results or damages resulting from its use.

DATE: \$DATES \$TIMES
FILE: \$FILES

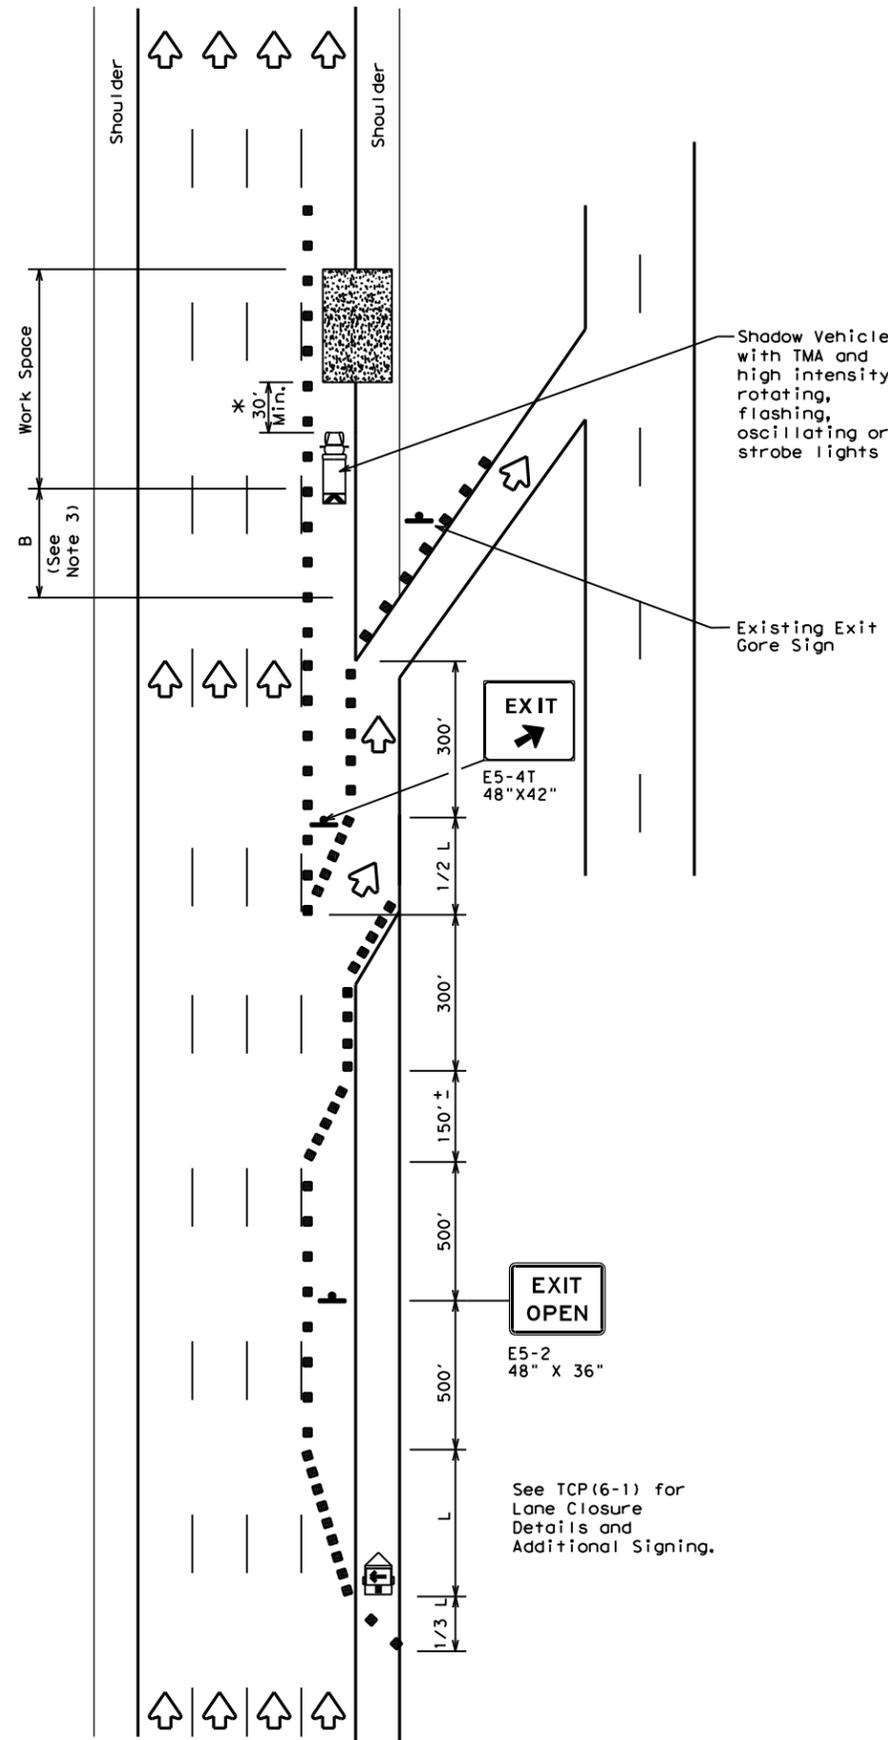

TCP (6-5a)
EXIT RAMP OPEN

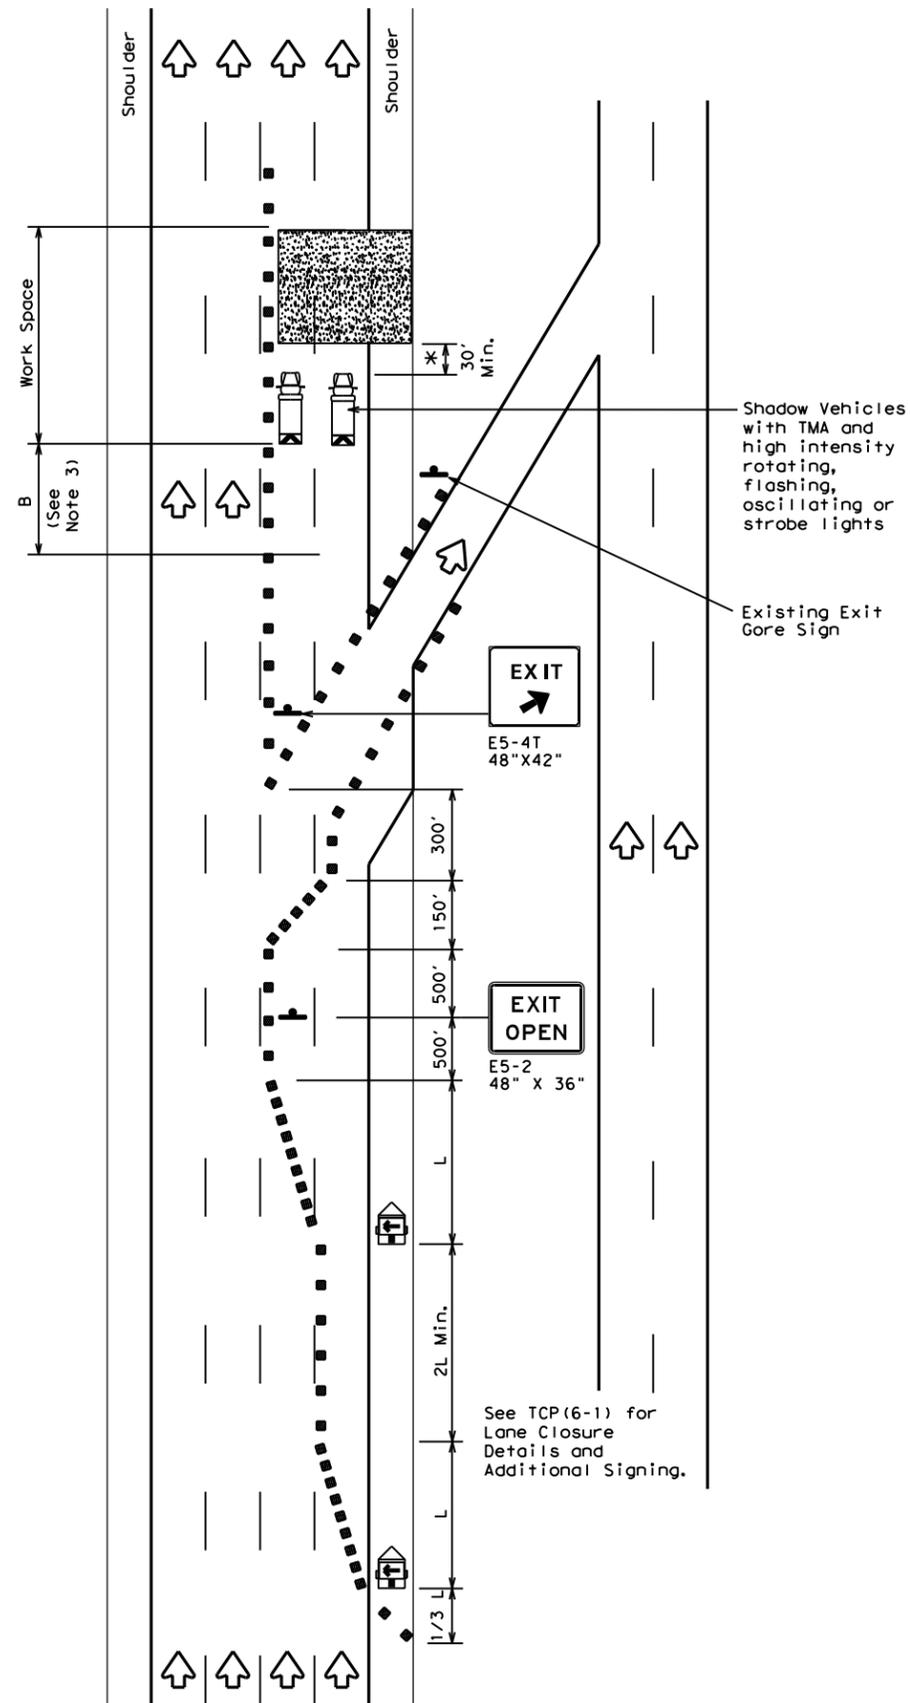

TCP (6-5b)
**EXIT RAMP OPEN
TWO LANE CLOSURE WITHIN
1500' PAST EXIT RAMP**

LEGEND			
	Type 3 Barricade		Channelizing Devices
	Heavy Work Vehicle		Truck Mounted Attenuator (TMA)
	Trailer Mounted Flashing Arrow Board		Portable Changeable Message Sign (PCMS)
	Sign		Traffic Flow
	Flag		Flagger

Posted Speed	Formula	Minimum Desirable Taper Lengths "L" * *			Suggested Maximum Spacing of Channelizing Devices		Suggested Longitudinal Buffer Space "B"
		10' Offset	11' Offset	12' Offset	On a Taper	On a Tangent	
45	L = WS	450'	495'	540'	45'	90'	195'
50		500'	550'	600'	50'	100'	240'
55		550'	605'	660'	55'	110'	295'
60		600'	660'	720'	60'	120'	350'
65		650'	715'	780'	65'	130'	410'
70		700'	770'	840'	70'	140'	475'
75		750'	825'	900'	75'	150'	540'
80		800'	880'	960'	80'	160'	615'

* * Taper lengths have been rounded off.
L=Length of Taper (FT) W=Width of Offset (FT) S=Posted Speed (MPH)

TYPICAL USAGE				
MOBILE	SHORT DURATION	SHORT TERM STATIONARY	INTERMEDIATE TERM STATIONARY	LONG TERM STATIONARY
	✓	✓	✓	

GENERAL NOTES

- All traffic control devices illustrated are REQUIRED. Devices denoted with the triangle symbol may be omitted when stated elsewhere in the plans.
- See BC standards for sign details.
- If adequate longitudinal buffer length "B" does not exist between the work space and the exit ramp, consideration should be given to closing the ramp.

*A shadow vehicle equipped with a Truck Mounted Attenuator is typically required. A shadow vehicle equipped with a TMA shall be used if it can be positioned 30' to 100' in advance of the area of crew exposure without adversely affecting the work performance.

Additional requirements for lane closures and advance signing shall be as shown on TCP (6-1) or as directed by the Engineer.




**TRAFFIC CONTROL PLAN
WORK AREA BEYOND EXIT RAMP**

TCP (6-5) - 12


FILE: tcp6-5.dgn	DN: TxDOT	CK: TxDOT	DW: TxDOT	CR: TxDOT
© TxDOT February 1998	CONT	SECT	JOB	HIGHWAY
REVISIONS	0535	05	037, ETC	IH 10
1-97 8-98	DIST	COUNTY	SHEET NO.	
4-98 8-12	YKM	GONZALES, ETC	46	

DISCLAIMER: The use of this standard is governed by the "Texas Engineering Practice Act". No warranty of any kind is made by TxDOT for any purpose whatsoever. TxDOT assumes no responsibility for the conversion of this standard to other formats or for incorrect results or damages resulting from its use.


DATE: \$DATE\$
 \$TIME\$
 FILE: \$FILES\$

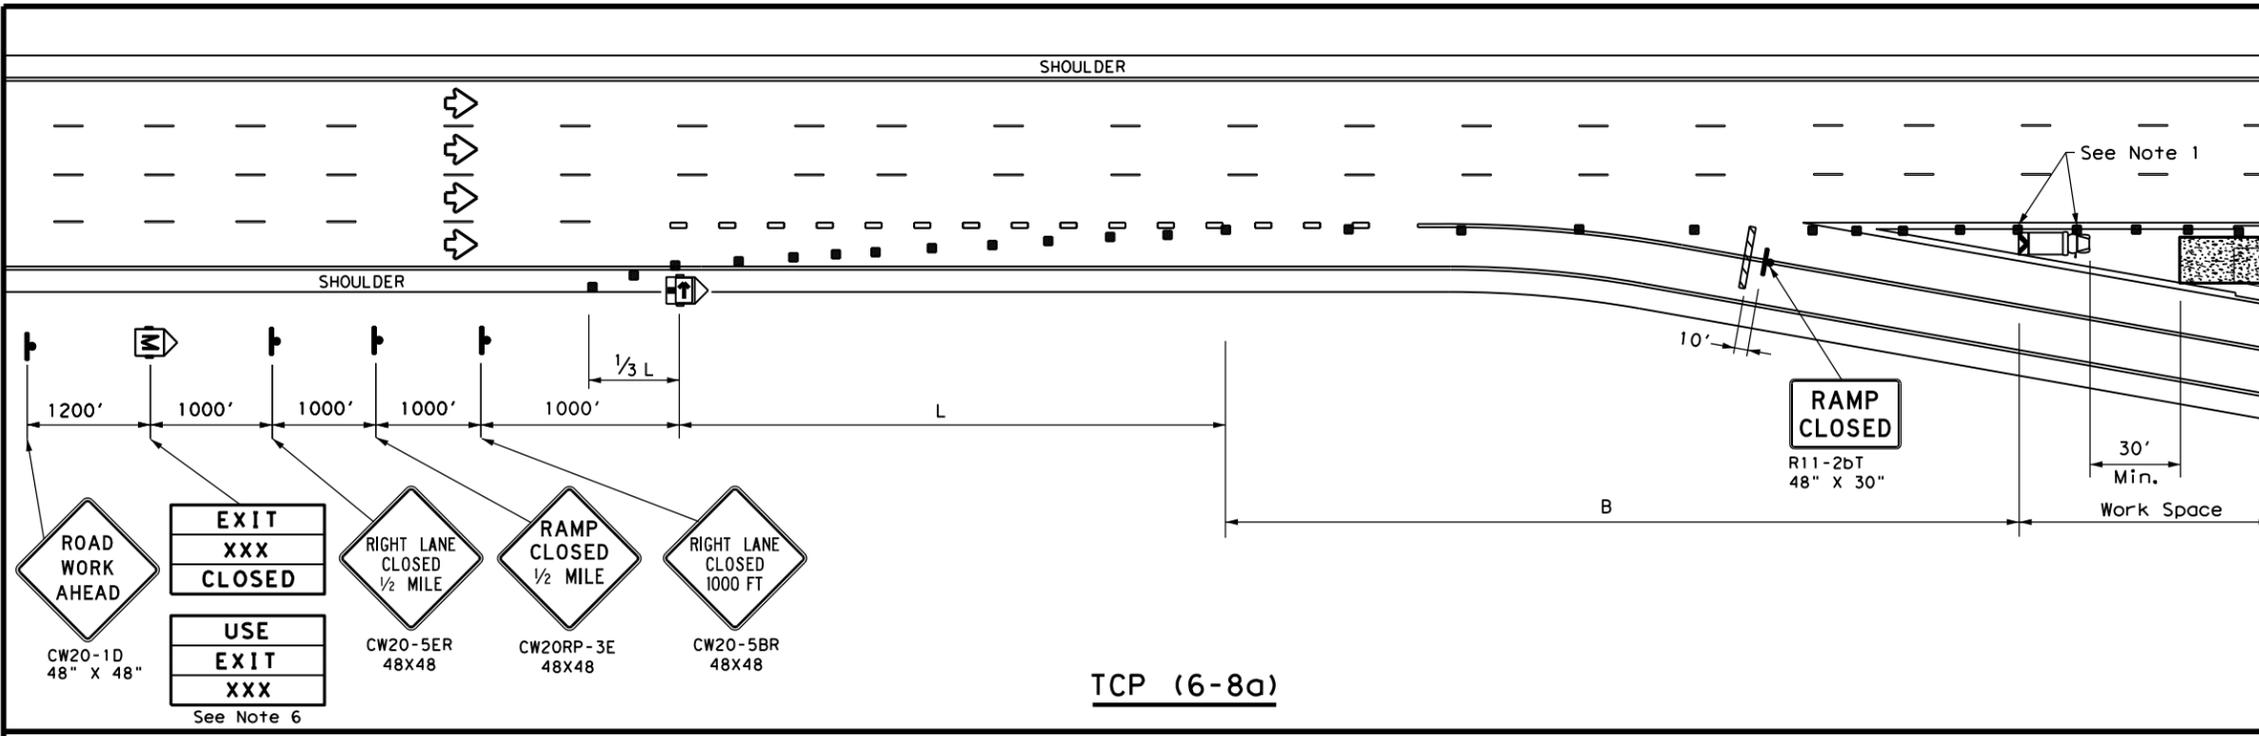

TCP (6-8a)

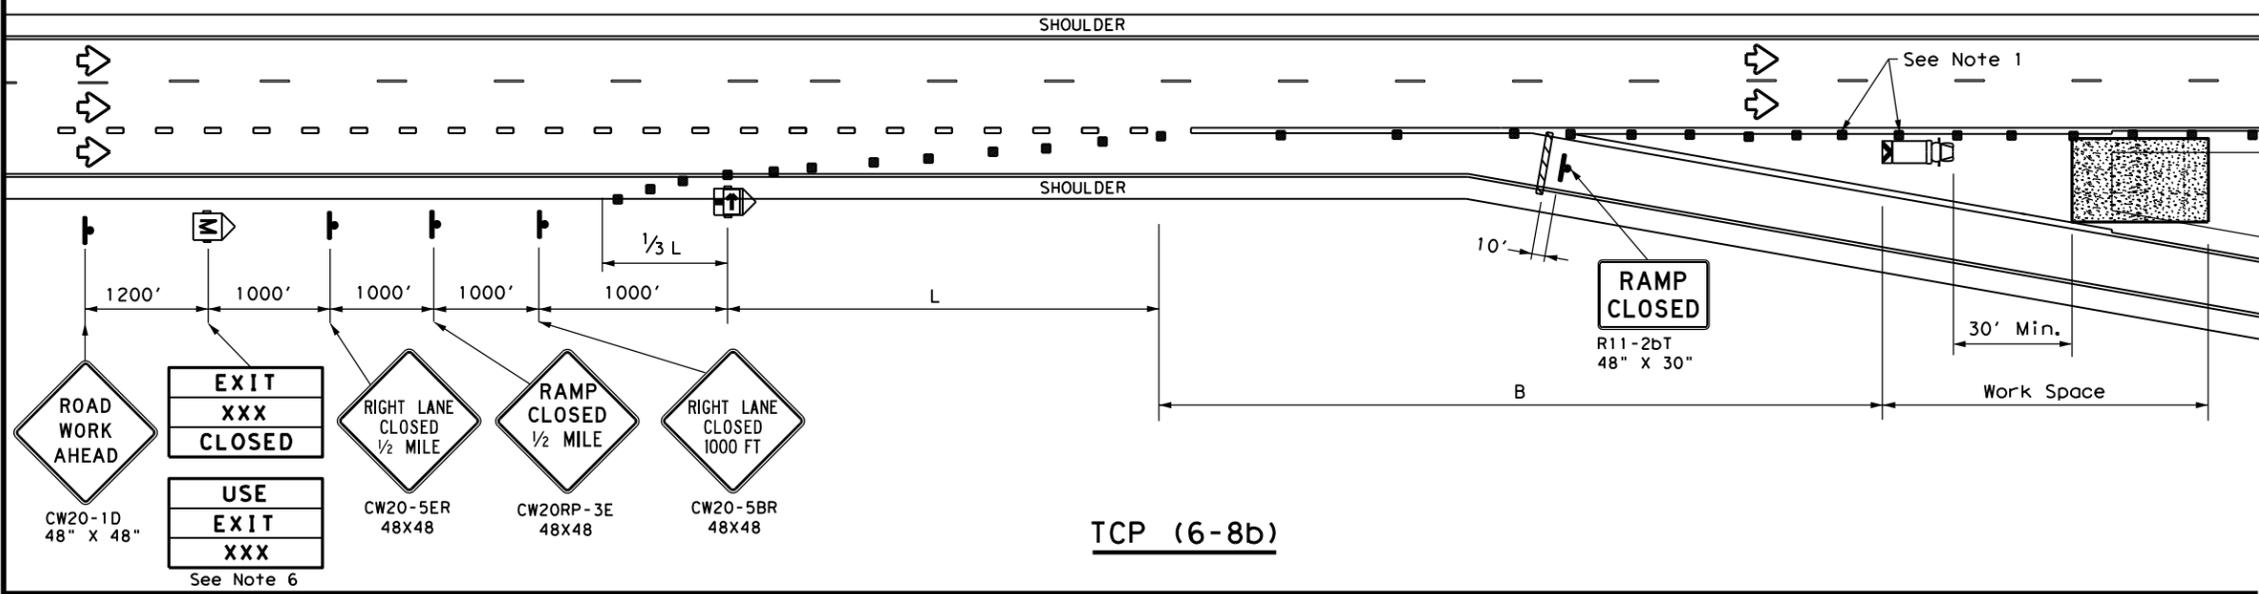

TCP (6-8b)

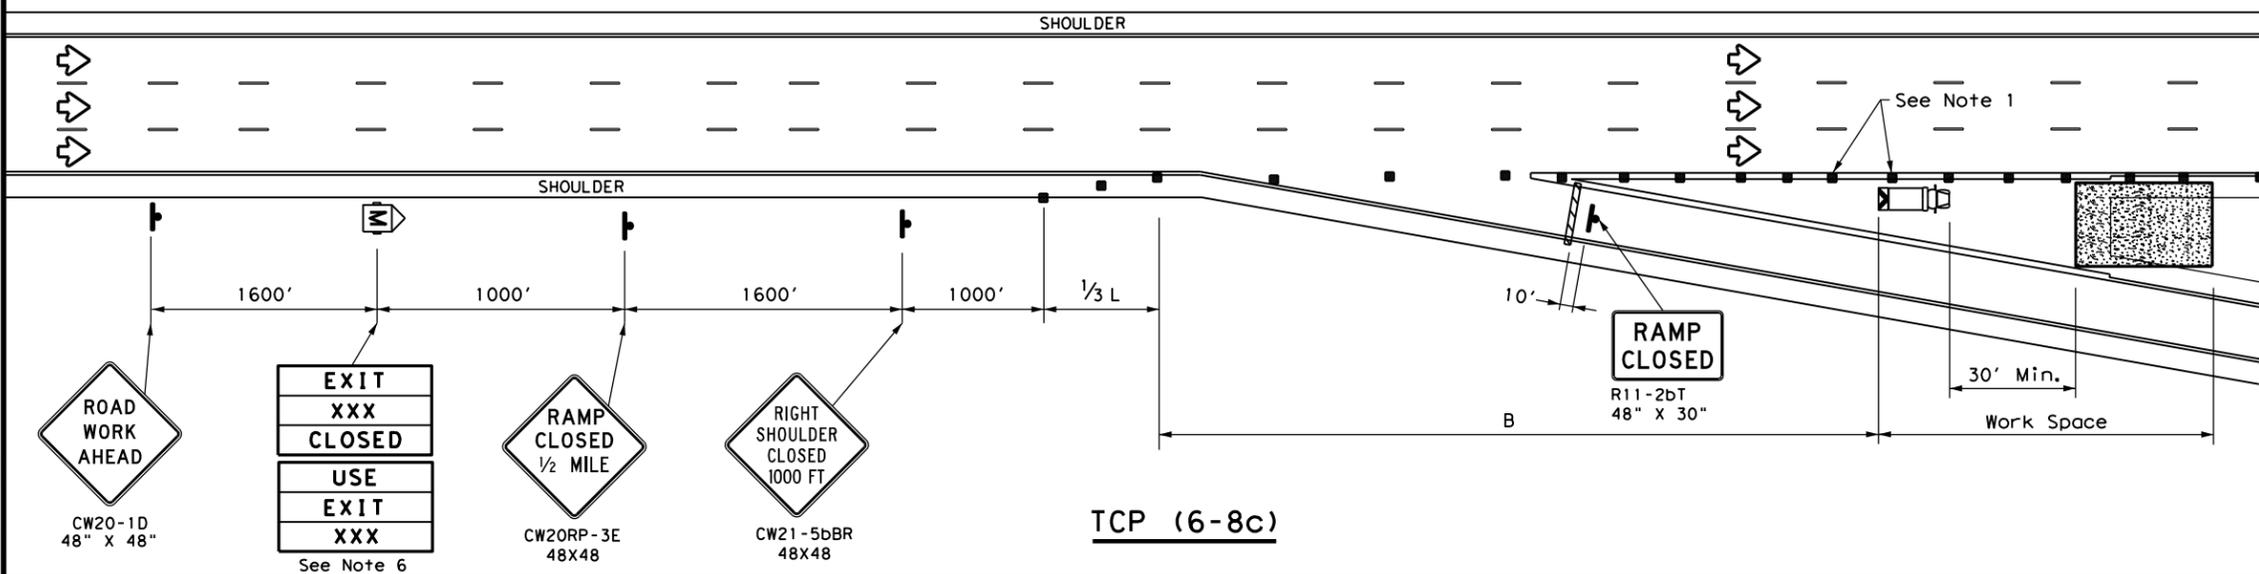

TCP (6-8c)

LEGEND			
	Type 3 Barricade		Channelizing Devices (CDs)
	Heavy Work Vehicle		Truck Mounted Attenuator (TMA)
	Trailer Mounted Flashing Arrow Board		Portable Changeable Message Sign (PCMS)
	Sign		Traffic Flow
	Flag		Flagger

Posted Speed	Formula	Minimum Desirable Taper Lengths "L" **			Suggested Maximum Spacing of Channelizing Devices		Suggested Longitudinal Buffer Space "B"
		10' Offset	11' Offset	12' Offset	On a Taper	On a Tangent	
45	L = WS	450'	495'	540'	45'	90'	195'
50		500'	550'	600'	50'	100'	240'
55		550'	605'	660'	55'	110'	295'
60		600'	660'	720'	60'	120'	350'
65		650'	715'	780'	65'	130'	410'
70		700'	770'	840'	70'	140'	475'
75		750'	825'	900'	75'	150'	540'
80		800'	880'	960'	80'	160'	615'

** Taper lengths have been rounded off.
 L=Length of Taper (FT) W=Width of Offset (FT)
 S=Posted Speed (MPH)

TYPICAL USAGE				
MOBILE	SHORT DURATION	SHORT TERM STATIONARY	INTERMEDIATE TERM STATIONARY	LONG TERM STATIONARY
	✓	✓		

- GENERAL NOTES**
- Place channelizing devices in the gore at 20' spacing.
 - See the Standard Highway Sign Design for Texas (SHSD) for sign details.
 - The PCMS may be omitted when a permanent DMS sign is available in an appropriate location to display a similar message as called for on the PCMS.
 - When it is determined that a through lane should be closed in addition to the exit ramp, refer to TCP(6-4) for traffic control details.
 - Truck mounted attenuator is required.
 - The PCMS may be omitted if replaced with a "RAMP CLOSED" AHEAD (CW20RP-3D) Sign.
 - Roadway ADT should be greater than 10,000.

Texas Department of Transportation
 Traffic Operations Division Standard


WORK IN EXIT GORE FOR ADT GREATER THAN 10,000

TCP (6-8) - 14


FILE: tcp6-8.dgn	DN: TxDOT	CK: TxDOT	DW: TxDOT	CK: TxDOT
© TxDOT February 2014	CONT	SECT	JOB	HIGHWAY
REVISIONS	0535	05	037, ETC	IH 10
DIST	COUNTY		SHEET NO.	
YKM	GONZALES, ETC		47	

DISCLAIMER: The use of this standard is governed by the "Texas Engineering Practice Act". No warranty of any kind is made by TxDOT for any purpose whatsoever. TxDOT assumes no responsibility for the conversion of this standard to other formats or for incorrect results or damages resulting from its use.

DATE: \$DATES\$
 TIME: \$TIME\$
 FILE: \$FILES\$

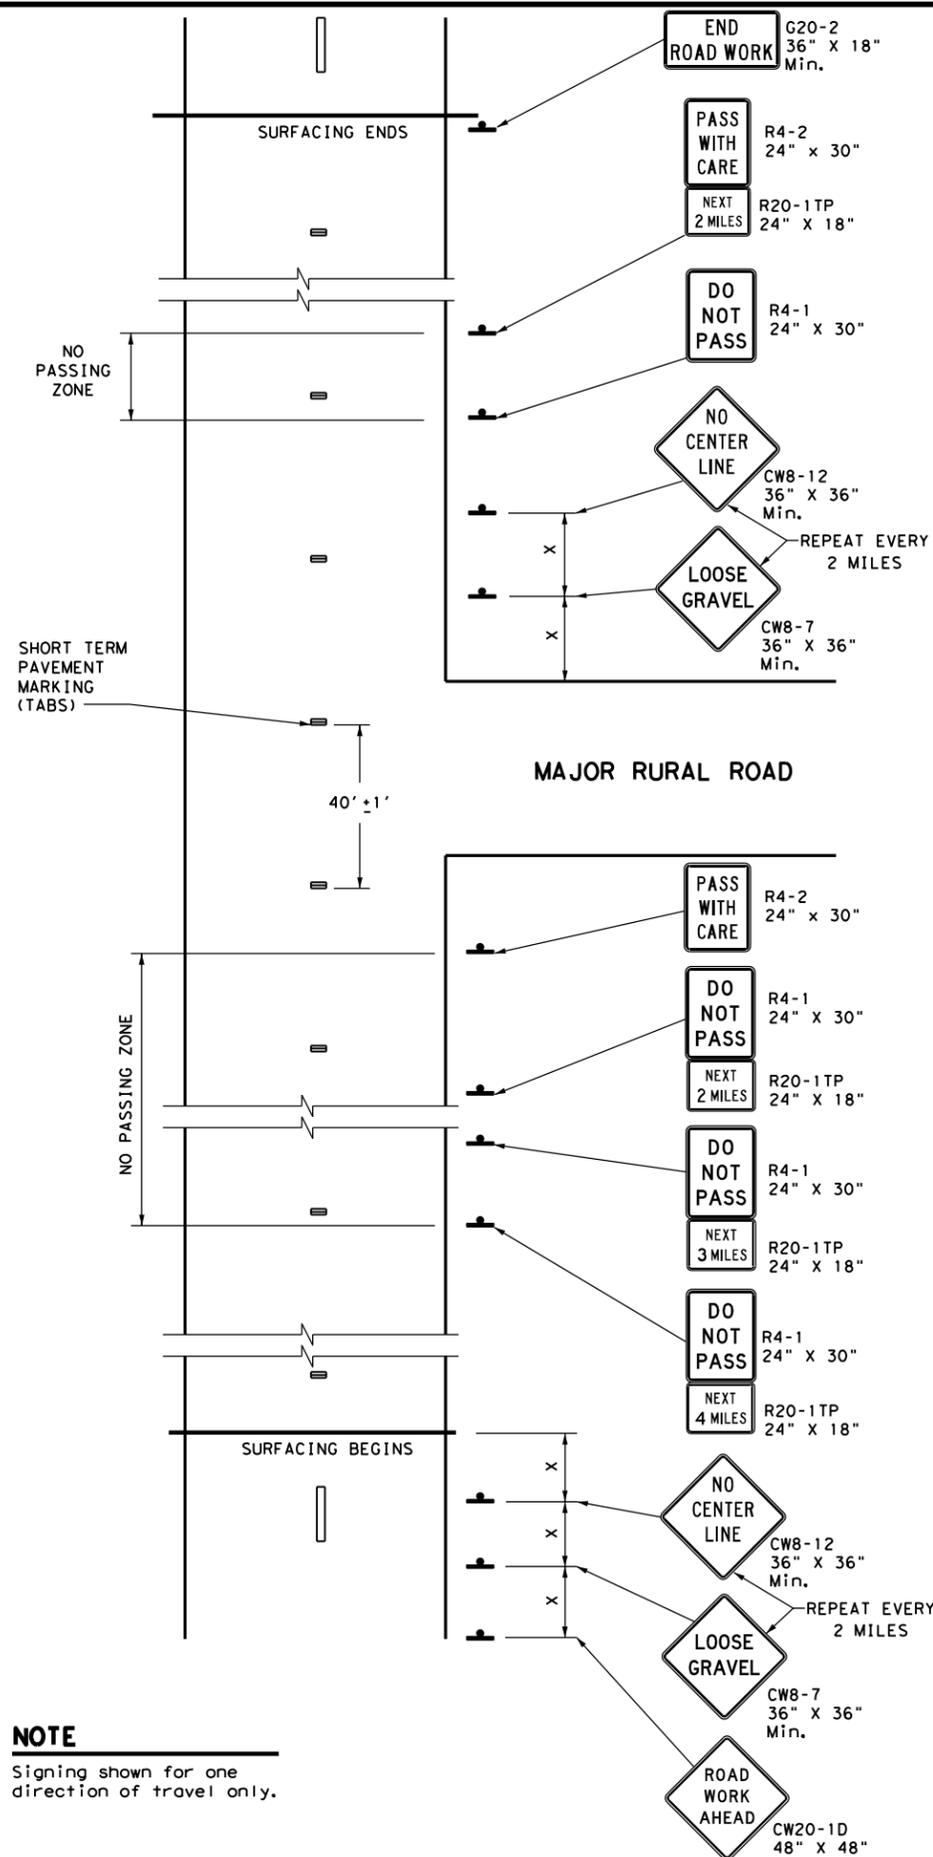

NO PASSING ZONES ON TWO-LANE TWO-WAY ROADS

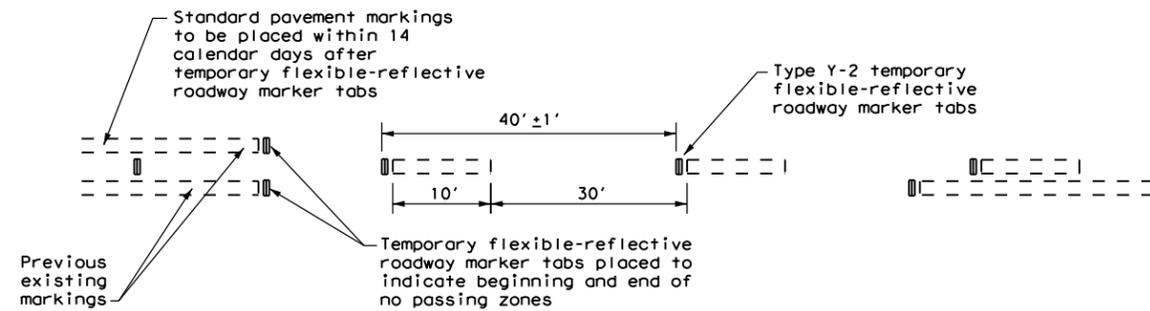

TABS ON CENTERLINES OF TWO-LANE TWO-WAY ROADS

For seal coat, micro-surface or similar operations

"DO NOT PASS" SIGN (R4-1) and NO-PASSING ZONES

- Prior to the beginning of construction, all currently striped no-passing zones shall be signed with the DO NOT PASS (R4-1) signs and PASS WITH CARE (R4-2) signs placed at the beginning and end of each zone for each direction of travel except as otherwise provided herein. Signs marking these individual no-passing zones need not be covered prior to construction if the signs supplement the existing pavement markings.
- At the discretion of the Engineer, in areas of numerous no-passing zones, several zones may be combined as a single zone. If passing is to be prohibited over one or more lengthy sections, a DO NOT PASS sign and a NEXT XX MILES (R20-1TP) plaque may be used at the beginning of such zones. The DO NOT PASS sign and the NEXT XX MILES plaque should be repeated every mile to the end of the no-passing zone. In areas where there is considerable distance between no-passing zones, the end of the no-passing zone may be signed with a PASS WITH CARE sign and a NEXT XX MILES plaque.
- Depending on traffic volumes and length of sections, it may be desirable to prohibit passing throughout the project to prevent damage to windshield and lights. The DO NOT PASS sign and NEXT XX MILES plaque should be used and repeated as often as necessary for this purpose. Where several existing zones are to be combined into one individual no-passing zone, the sign at the beginning of the zone should be covered until the surfacing operation has passed this location so as not to have the DO NOT PASS sign conflict with the existing pavement markings. Also, unless one days operation completes the entire length of such combined zones, appropriate DO NOT PASS and PASS WITH CARE signs should be placed at the beginning and end of the no-passing zones where the surfacing operation has stopped for the day.
- R4-1 and R4-2 are to remain in place until standard pavement markings are installed.

"NO CENTER LINE" SIGN (CW8-12)

- Center line markings are yellow pavement markings that delineate the separation of travel lanes that have opposite directions of travel on a roadway. Divided highways do not typically have center line markings.
- At the time construction activity obliterates the existing center line markings (low volume roads may not have an existing centerline), a NO CENTER LINE (CW8-12) sign should be erected at the beginning of the work area, at approximately 2 mile intervals within the work area, beyond major intersections and other locations deemed necessary by the Engineer.
- The NO CENTER LINE signs are to remain in place until standard pavement markings are installed.

"LOOSE GRAVEL" SIGN (CW8-7)

- When construction begins, a LOOSE GRAVEL (CW8-7) sign should be erected at each end of the work area and repeated at intervals of approximately 2 miles in rural areas and closer in urban areas.
- The LOOSE GRAVEL signs are to remain in place until the condition no longer exists.

PAVEMENT MARKINGS

- Temporary markings for surfacing projects shall be Temporary Flexible-reflective Roadway Marker Tabs unless otherwise approved by the Engineer. Tabs are to be installed to provide true alignment for striping crews or as directed by the Engineer. Tabs will be placed at the spacing indicated. Tabs should be applied to the pavement no more than two (2) days before the surfacing is applied. After the surfacing is rolled and swept, the cover over the reflective strip shall be removed.
- Tabs shall not be used to simulate edge lines.
- Tab placement for overlay/inlay operations shall be as shown on the WZ(STPM) standard sheet.

COORDINATION OF SIGN LOCATIONS

- The location of warning signs at the beginning and end of a work area are to be coordinated with other signing typically shown on the Barricade and Construction Standards for project limits to ensure adequate sign spacing.
- Where possible the ROAD WORK AHEAD (CW20-1D), LOOSE GRAVEL (CW8-7), and NO CENTER LINE (CW8-12) signs should be placed in the sequence shown following the OBEY WARNING SIGNS STATE LAW (R20-3T) and the TRAFFIC FINES DOUBLE (R20-5T) sign, and one "X" sign spacing prior to the CONTRACTOR (G20-6T) sign typically located at or near the limits of surfacing. LOOSE GRAVEL and NO CENTER LINE signs will then be repeated as described above.

Posted Speed *	Minimum Sign Spacing "X" Distance
30	120'
35	160'
40	240'
45	320'
50	400'
55	500'
60	600'
65	700'
70	800'
75	900'

* Conventional Roads Only

TYPICAL USAGE				
MOBILE	SHORT DURATION	SHORT TERM STATIONARY	INTERMEDIATE TERM STATIONARY	LONG TERM STATIONARY
			✓	✓

GENERAL NOTES

- The traffic control devices detailed on this sheet will be furnished and erected as directed by the Engineer on sections of roadway where tabs must be placed prior to the surfacing operation which will cover or obliterate the existing pavement markings.
- The devices shown on this sheet are to be used to supplement those required by the BC Standards or others required elsewhere in the plans.
- Signs shall be erected as detailed on the BC Standards or the Compliant Work Zone Traffic Control Devices List (CWZTCD) on supports approved for Long-Term / Intermediate-Term Work Zone Sign Supports.
- When surfacing operations take place on divided highways, freeways or expressways, the size of diamond shaped construction warning signs shall be 48" x 48".
- Signs on divided highways, freeways and expressways will be placed on both right and left sides of the roadway based on roadway conditions as directed by the Engineer.







TRAFFIC CONTROL DETAILS FOR SURFACING OPERATIONS

TCP (7-1) - 13

FILE: tcp7-1.dgn	DN: TxDOT	CK: TxDOT	DW: TxDOT	CK: TxDOT
© TxDOT March 1991	CONT	SECT	JOB	HIGHWAY
REVISIONS	0535 05	037, ETC	IH 10	
4-92 4-98	DIST	COUNTY	SHEET NO.	
1-97 7-13	YKM	GONZALES, ETC	48	

DISCLAIMER: The use of this standard is governed by the "Texas Engineering Practice Act". No warranty of any kind is made by TxDOT for any purpose whatsoever. TxDOT assumes no responsibility for the conversion of this standard to other formats or for incorrect results or damages resulting from its use.

DATE: \$DATE\$ \$TIME\$
 FILE: \$FILES\$

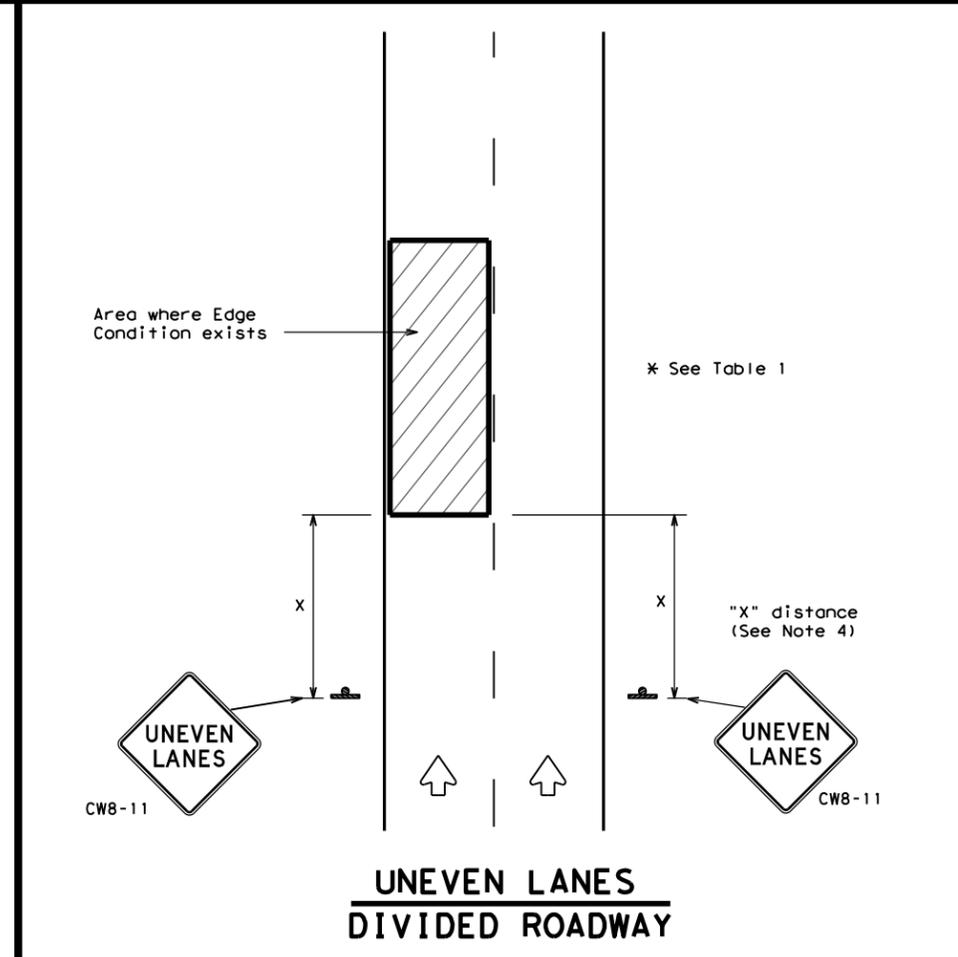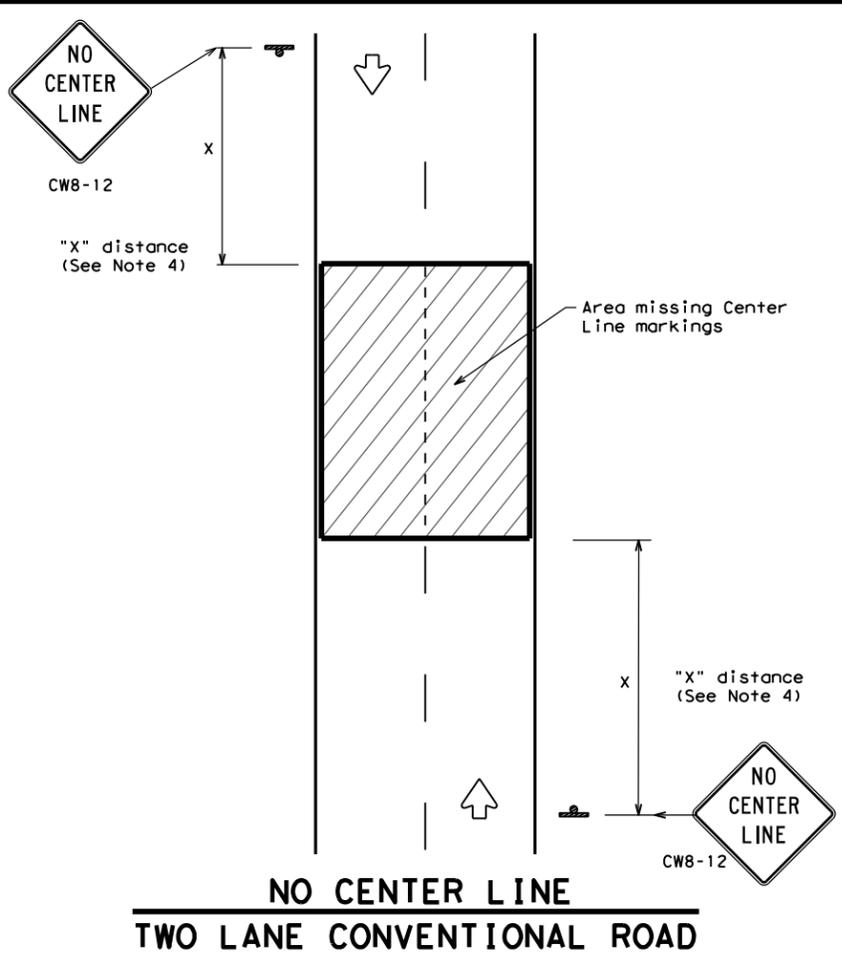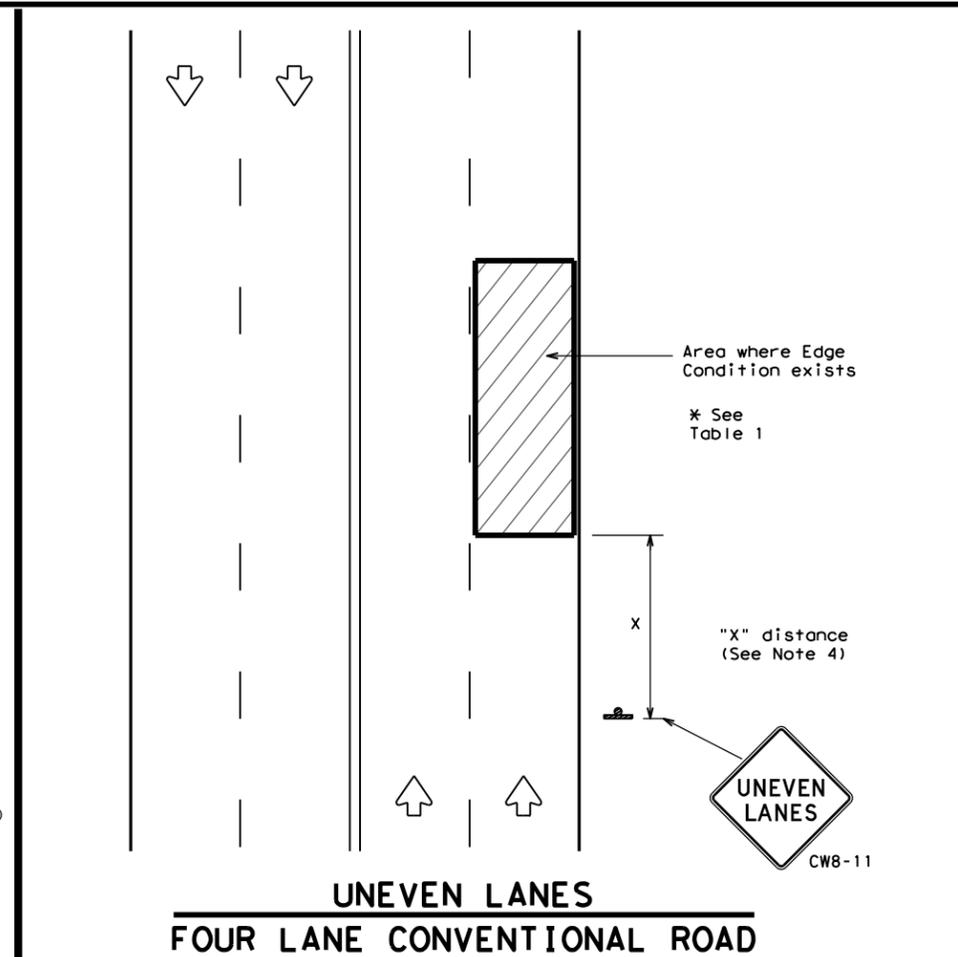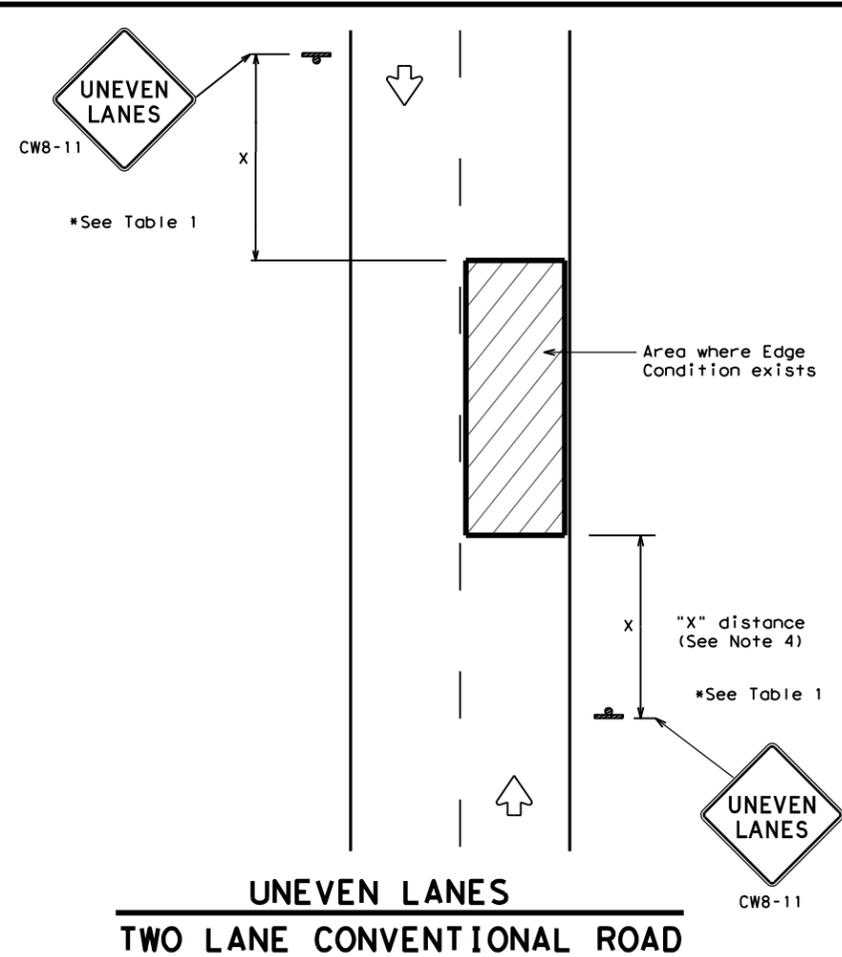

DEPARTMENTAL MATERIAL SPECIFICATIONS	
PERMANENT PREFABRICATED PAVEMENT MARKINGS	DMS-8240
TEMPORARY (REMOVABLE) PREFABRICATED PAVEMENT MARKINGS	DMS-8241
SIGN FACE MATERIALS	DMS-8300

COLOR	USAGE	SHEETING MATERIAL
ORANGE	BACKGROUND	TYPE B _{FL} OR TYPE C _{FL} SHEETING
BLACK	LEGEND & BORDERS	ACRYLIC NON-REFLECTIVE SHEETING

GENERAL NOTES

1. If spalling or holes occur, ROUGH ROAD (CW8-8) signs should be placed in advance of the condition and be repeated every two miles where the condition persists.
2. UNEVEN LANES (CW8-11) signs shall be installed in advance of the condition and repeated every mile. Signs installed along the uneven lane condition may be supplemented with the NEXT XX MILES (CW7-3aP) plaque or Advisory Speed (CW13-1P) plaque.
3. NO CENTER LINE (CW8-12) signs and temporary pavement markings as per the WZ(STPM) standard shall be installed if yellow centerlines separating two way traffic are obscured or obliterated. Repeat NO CENTER LINE signs every two miles where the center line markings are not in place. The signs and markings shall remain in place until permanent pavement markings are installed.
4. Signs shall be spaced at the distances recommended as per BC standards.
5. Additional signs may be required as directed by the Engineer. Signs shall remain in place until final surface is applied. Signs shall be considered subsidiary to Item 502 "BARRICADES, SIGNS AND TRAFFIC HANDLING."
6. Signs shall be fabricated and mounted on supports as shown on the BC standards and/or listed on the "Compliant Work Zone Traffic Control Devices" list.
7. Short term markings shall not be used to simulate edge lines.
8. All signs shall be constructed in accordance with the details found in the "Standard Highway Sign Designs for Texas," latest edition.

Edge Condition	Edge Height (D)	* Warning Devices
①	Less than or equal to: 1/4" (maximum-planing) 1/2" (typical-overlay)	Sign: CW8-11
②	Less than or equal to 3"	Sign: CW8-11
③	Distance "D" may be a maximum of 3" if uneven lanes with edge condition 2 or 3 are open to traffic after work operations cease. Uneven lanes should not be open to traffic when "D" is greater than 3".	

TRAFFIC CONTROL DURING PLANING, OVERLAY AND LEVELING OPERATIONS ARE SHOWN ELSEWHERE IN THE PLANS.


MINIMUM WARNING SIGN SIZE	
Conventional roads	36" x 36"
Freeways/expressways, divided roadways	48" x 48"

Traffic Operations Division Standard


SIGNING FOR UNEVEN LANES

WZ (UL) - 13

FILE: WZUL-13.dgn	DN: TxDOT	CK: TxDOT	DW: TxDOT	CR: TxDOT
© TxDOT April 1992	CONT	SECT	JOB	HIGHWAY
REVISIONS	0535	05	037, ETC	IH 10
8-95 2-98 7-13	DIST	COUNTY	SHEET NO.	
1-97 3-03	YKM	GONZALES, ETC	49	

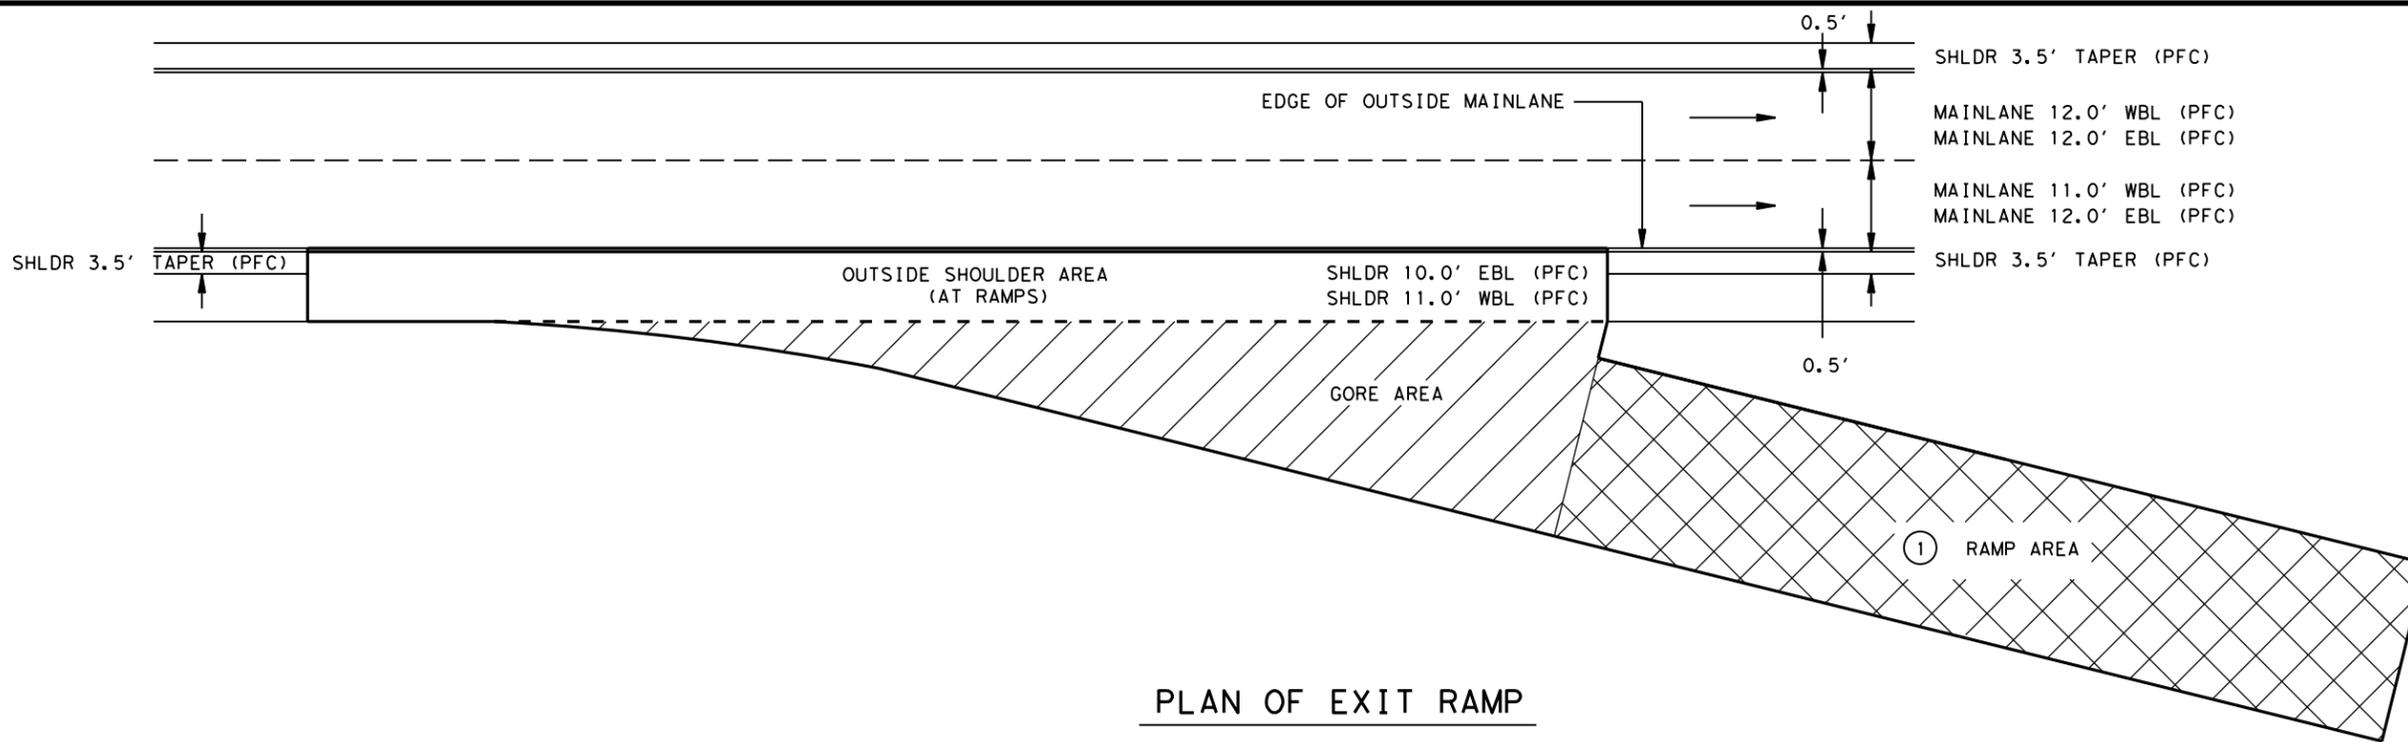

PLAN OF EXIT RAMP

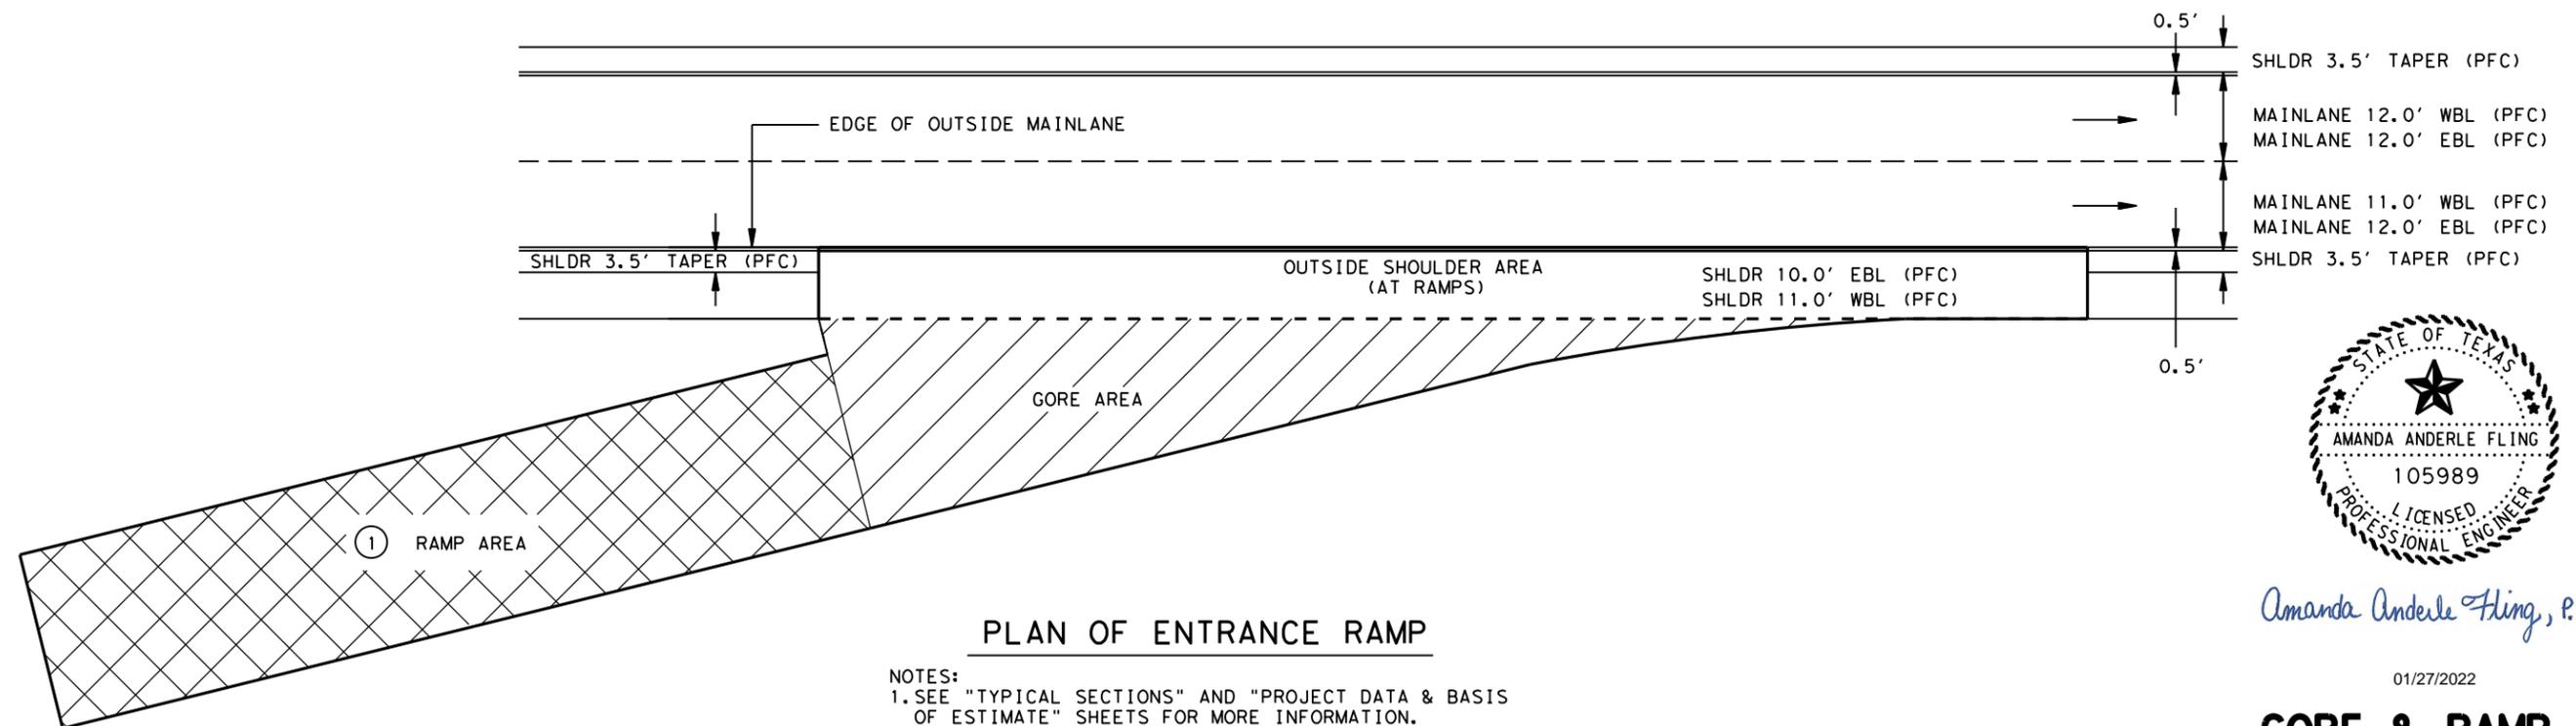

PLAN OF ENTRANCE RAMP

- NOTES:
1. SEE "TYPICAL SECTIONS" AND "PROJECT DATA & BASIS OF ESTIMATE" SHEETS FOR MORE INFORMATION.
 2. TAPER LEVEL-UP DEPTH 2"-0" AT END OF GORE OR RAMP WHERE APPLICABLE.
 3. PLANE A TAPER AT END OF GORE TO MATCH EXISTING RAMP SURFACE WHERE APPLICABLE.

- LIMITS OF GORE (PLANING, SEAL COAT, 2" TY D ACP, AND PFC)
- LIMITS OF RAMP ① (PLANING, SEAL COAT, AND 2" TY D ACP)

① NO PLANING ON EASTBOUND EXIT RAMP AT SH 95. SEAL COAT AND 2" TY D ACP ONLY. SEE "PROJECT DATA & BASIS OF ESTIMATE" SHEETS FOR MORE INFORMATION.



Amanda Anderle Fling, P.E.

01/27/2022

GORE & RAMP AREA DETAILS

Texas Department of Transportation
© 2021 BY TEXAS DEPARTMENT OF TRANSPORTATION
ALL RIGHTS RESERVED

SHEET 1 OF 1


FED. RD. DIV. NO.		PROJECT NO.	
6			
CONT.	SECT.	JOB	HIGHWAY NO.
0535	05	037, ETC	IH 10
STATE	DIST.	COUNTY	SHEET NO.
TEXAS	YKM	GONZALES, ETC	50

NOT TO SCALE

HIGHWAY	LOCATION	* "D" (IN)	* # OF JOINTS/ LENGTH (LF) (DETAIL)		* # OF JOINTS/ LENGTH (LF) (DETAIL) "C"/L	**ITEM 361 FULL-DEPTH REPAIR CRCP (8") (EST) (SY)	**ITEM 429 CONC STR REPAIR (RAPID DECK REP (PRT DPT) (EST) (SF)	ITEM 438 CLEANING & SEALING EXIST JOINTS (LF)	NBI #
			"A"/L	"B"/L					
CSJ: 0535-05-037									
IH 10	US 90 OVERPASS (WB) STA 1054+35.53 TO STA 1058+66.53	3.5	2/13.00		2/25.00			76.00	13-090-0-0535-05-161
		3.5	9/40.00					360.00	
IH 10	US 90 OVERPASS (EB) STA 1055+54.29 TO STA 1059+99.29	3.5	2/12.00		2/26.00			76.00	13-090-0-0535-05-162
		3.5	9/40.00					360.00	
IH 10	PEACH CREEK RELIEF (WB) STA 1113+80.00 TO STA 1122+60.00	3.5	2/13.00		2/25.00			76.00	13-090-0-0535-05-165
		3.5	23/42.0					966.00	
IH 10	PEACH CREEK RELIEF (EB) STA 1113+80.00 TO STA 1122+60.00	3.5	2/12.00		2/26.00			76.00	13-090-0-0535-05-166
		3.5	23/42.0					966.00	
IH 10	PEACH CREEK (WB) STA 1126+50.08 TO STA 1128+69.25	3.5	2/13.00		2/25.00			76.00	13-090-0-0535-05-167
		3.5	6/59.40					356.40	
IH 10	PEACH CREEK (EB) STA 1127+56.08 TO STA 1129+75.25	3.5	2/12.00		2/26.00			76.00	13-090-0-0535-05-168
		3.5	6/59.40					356.40	
IH 10	LITTLE FIVE MILE CREEK (WB) STA 1214+88.00 TO STA 1217+58.00	3.5	2/13.00		2/25.00			76.00	13-090-0-0535-05-170
		3.5	5/42.00					210.00	
IH 10	LITTLE FIVE MILE CREEK (EB) STA 1215+33.00 TO STA 1218+03.00	3.5	2/12.00		2/26.00			76.00	13-090-0-0535-05-171
		3.5	5/42.00					210.00	
CSJ: 0535-05-037 PROJECT TOTAL						50	50	4392.80	
CSJ: 0535-06-045									
IH 10	BROOKS CREEK RELIEF (WB) STA 87+15.00 TO STA 88+75.00	3.5	2/13.00		2/25.00			76.00	13-076-0-0535-06-172
		3.5	5/42.00					210.00	
IH 10	BROOKS CREEK RELIEF (EB) STA 87+15.00 TO STA 88+75.00	3.5	2/12.00		2/26.00			76.00	13-076-0-0535-06-173
		3.5	5/42.00					210.00	
IH 10	BROOKS CREEK (WB) STA 98+30.00 TO STA 100+70.00	3.5	2/13.00		2/25.00			76.00	13-076-0-0535-06-174
		3.5	7/42.00					294.00	
IH 10	BROOKS CREEK (EB) STA 98+30.00 TO STA 100+70.00	3.5	2/12.00		2/26.00			76.00	13-076-0-0535-06-175
		3.5	7/42.00					294.00	
CSJ: 0535-06-045 PROJECT TOTAL						50	50	1312.00	
PROJECT TOTAL						100	100	5704.80	

* FOR CONTRACTOR'S INFORMATION ONLY
 ** FULL-DEPTH REPAIR OF CONCRETE PAVEMENT MAY BE REQUIRED IF IT HAS BEEN DETERMINED THE EXISTING SPALLING DAMAGE IS EXTENSIVE.

SAW & SEAL WITHOUT FABRIC BRIDGE JOINT SYSTEM

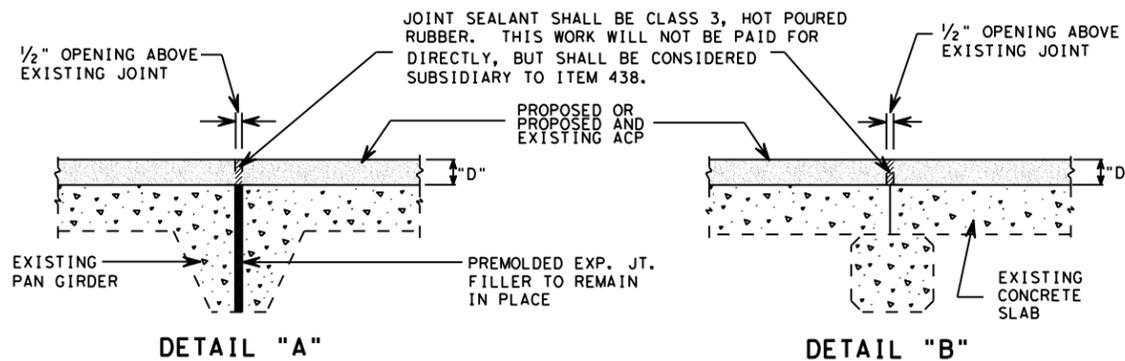

DETAIL "A & B" GENERAL NOTES:

Saw-cutting joint opening and sealing joint is paid for by Item 438, "Cleaning and Sealing Joints" and measured by the linear foot of "Cleaning and Sealing Existing Joints."



Amanda Anderle Fling, P.E.

01/27/2022

BRIDGE JOINT SUMMARY & DETAILS



SHEET 1 OF 2


FED. RD. DIV. NO. 6	FEDERAL AID PROJECT NO.	SHEET NO. 51
STATE TEXAS	DIST. YKM	COUNTY GONZALES, ETC
CONT. 0535	SECT. 05	JOB 037, ETC
		HIGHWAY NO. IH 10

NOT TO SCALE

LEVELS DISPLAYED
 1 2 3 4 5 6 7 8 9 10 11 12 13 14 15 16
 17 18 19 20 21 22 23 24 25 26 27 28 29 30 31
 32 33 34 35 36 37 38 39 40 41 42 43 44 45 46 47 48
 49 50 51 

PATH: T:\YKMANEX\PS&E\I110
 FILE: US 59\POL\YMR JT

**SAW & SEAL WITHOUT FABRIC BRIDGE JOINT SYSTEM AT ABUTMENT LOCATIONS
DETAIL "C"**

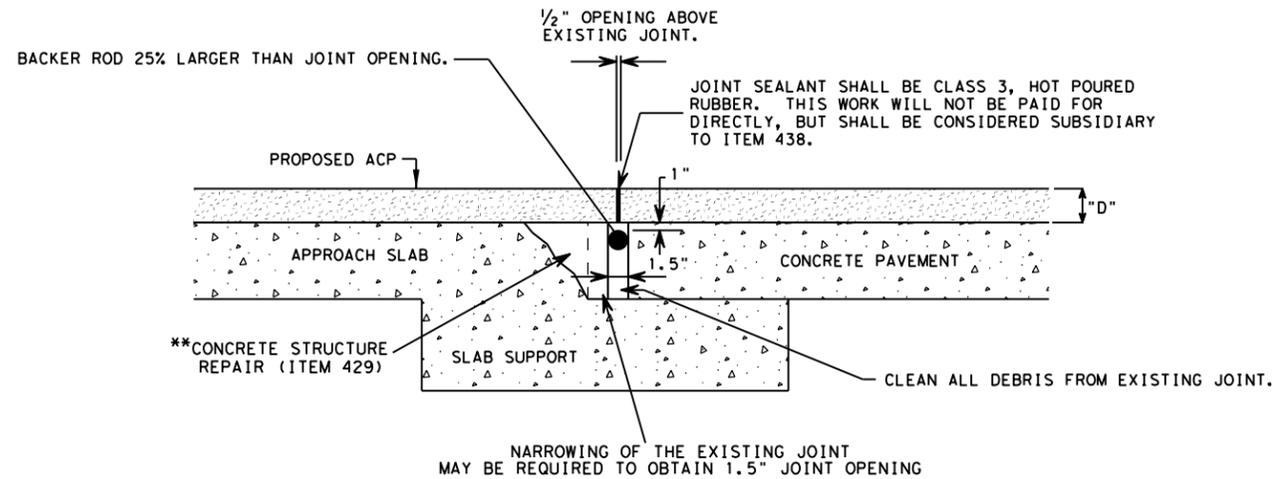


PROPOSED TYPICAL EXPANSION JOINT-PAVEMENT (ITEM 429)

ACP SHALL BE SAW CUT TO THE EXISTING CONCRETE SURFACE. THE ACP SHALL THEN BE REMOVED AND DISPOSED OF PROPERLY. CLEAN EXISTING JOINT OPENING (FULL DEPTH) OF ALL DEBRIS. IF CONCRETE REPAIRS ARE PERFORMED PRIOR TO PLANING OPERATIONS PLACE APPROXIMATELY 2"-4" OF ASPHALTIC CONCRETE PAVEMENT CONFORMING TO ITEM 340, DENSE-GRADED HOT MIX ASPHALT (SMALL QUANTITY), TYPE B, PG 70-22 ON THE REPLACED CONCRETE TO MATCH THE EXISTING PAVEMENT SECTION. THIS WORK WILL NOT BE PAID FOR DIRECTLY, BUT WILL BE CONSIDERED SUBSIDIARY TO THE VARIOUS BID ITEMS.

*IF EXISTING JOINT OPENING IS LESS THAN 1/2" THEN PROPOSED JOINT OPENING SHALL BE 1".
IF EXISTING JOINT OPENING IS GREATER THAN 2" THEN UTILIZE APPLICABLE REPAIR ITEM 361 OR ITEM 429 TO NARROW JOINT OPENING TO 2".

**REPAIRS MAY BE REQUIRED ON APPROACH SLAB AND/OR CONCRETE PAVEMENT (APPROACH SLAB SHOWN).

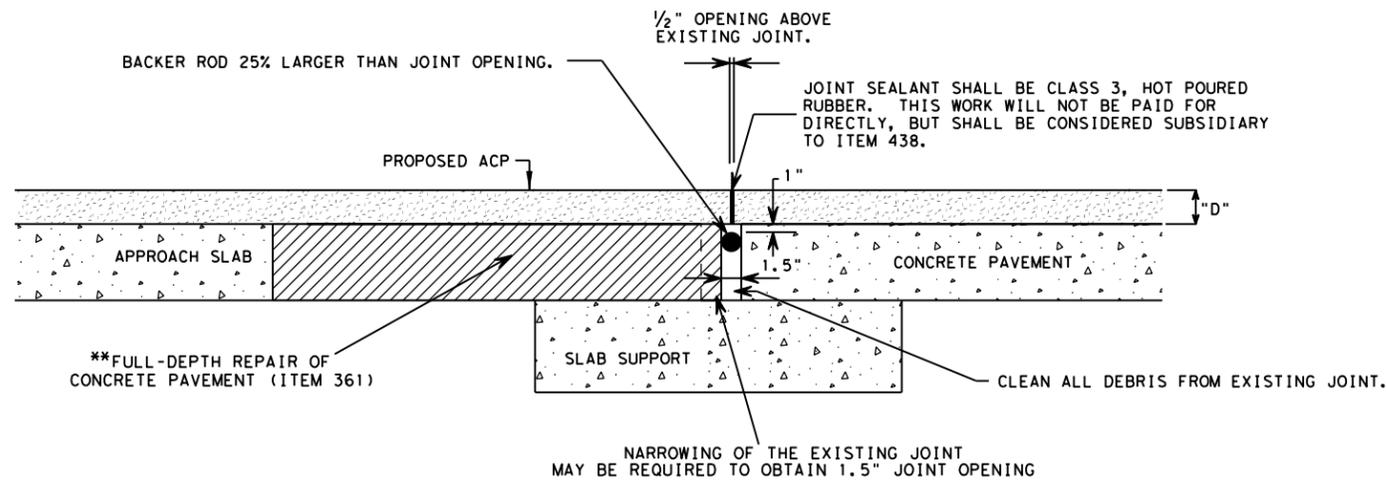

PROPOSED TYPICAL EXPANSION JOINT-PAVEMENT (ITEM 361)



Amanda Anderle Fling, P.E.

01/27/2022

**BRIDGE JOINT
SUMMARY & DETAILS**



SHEET 2 OF 2

LEVELS DISPLAYED
1 2 

NOT TO SCALE


FED. RD. DIV. NO. 6	FEDERAL AID PROJECT NO.	SHEET NO. 52
STATE TEXAS	DIST. YKM	COUNTY GONZALES, ETC
CONT. 0535	SECT. 05	JOB 037, ETC
		HIGHWAY NO. IH 10

DISCLAIMER: The use of this standard is governed by the "Texas Engineering Practice Act". No warranty of any kind is made by TxDOT for any purpose whatsoever. TxDOT assumes no responsibility for the conversion of this standard to other formats or for incorrect results or damages resulting from its use.

DATE: \$DATES
 FILE: \$FILES


TABLE NO.1 STEEL BAR SIZE AND SPACING						
TYPE PAVEMENT	SLAB THICKNESS AND BAR SIZE		LONGITUDINAL*		TRANSVERSE*	
			REGULAR BARS	TIEBARS	BARS	TIEBARS
	T (IN.)	BAR SIZE	SPACING (IN.)	SPACING (IN.)	SPACING (IN.)	SPACING (IN.)
CRCP	6.0	#5	7.5	7.5	24	24
	6.5		7.0	7.0		
	7.0		6.5	6.5		
	7.5		6.0	6.0		
	8.0	#6	9.0	9.0	24	24
	8.5		8.5	8.5		
	9.0		8.0	8.0		
	9.5		7.5	7.5		
	10.0		7.0	7.0		
	10.5		6.75	6.75		
	11.0	6.5	6.5			
	11.5	6.25	6.25			
	≥12.0	6.0	6.0			
JRCP	<8.0	#5	24.0	12.0	24	24
	≥8.0	#6	24.0	12.0	24	24
CPCD	<8.0	#5	NONE	12.0	NONE	24
	≥8.0	#6	NONE	12.0	NONE	24

* USE 12" SPACING AS FIRST AND LAST SPACING AT END OR SIDE FOR ALL BARS.

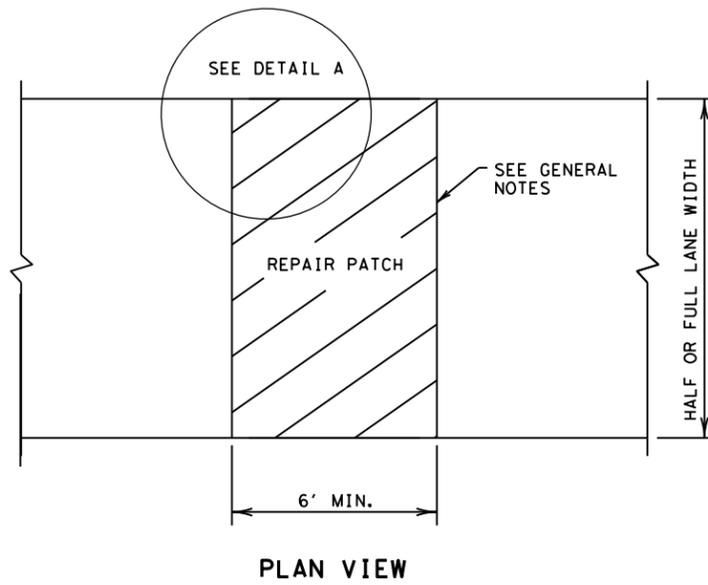

GENERAL NOTES

- ITEM 361, "REPAIR OF CONCRETE PAVEMENT" SHALL GOVERN FOR THIS WORK.
- MULTIPLE PIECE TIEBARS SHALL BE USED WHEN THE REPAIR AREA MUST BE PLACED IN TWO STAGES DUE TO SEQUENCE OF CONSTRUCTION.
- FULL DEPTH SAW CUTS SHALL BE MADE AROUND THE PERIMETER OF THE AREA TO BE REPAIRED. THE CUT SHALL BE MADE AT A RIGHT ANGLE TO THE PAVEMENT EDGE AND TO THE CENTER LINE OF THE PAVEMENT.
- AT LEAST ONE LONGITUDINAL FULL DEPTH SAW CUT SHALL BE AT AN EXISTING LONGITUDINAL JOINT.
- ADDITIONAL SAW CUTS MAY BE REQUIRED WITHIN THE AREA OF THE REPAIR TO FACILITATE REMOVAL OF THE CONCRETE OR TO ALLEVIATE BINDING OF THE FULL DEPTH SAW CUT AT THE REPAIR EDGE.
- THE SAW CUTS WHICH EXTEND OUTSIDE THE AREA OF THE REPAIR WILL BE CLEANED AND FILLED WITH A CEMENTITIOUS GROUT APPROVED BY THE ENGINEER.
- EXISTING LONGITUDINAL AND TRANSVERSE JOINTS REMOVED DUE TO REPAIR OPERATION SHOULD BE RESTORED IN ACCORDANCE WITH STANDARD SHEET "CONCRETE PAVING DETAILS, JOINT SEALS."

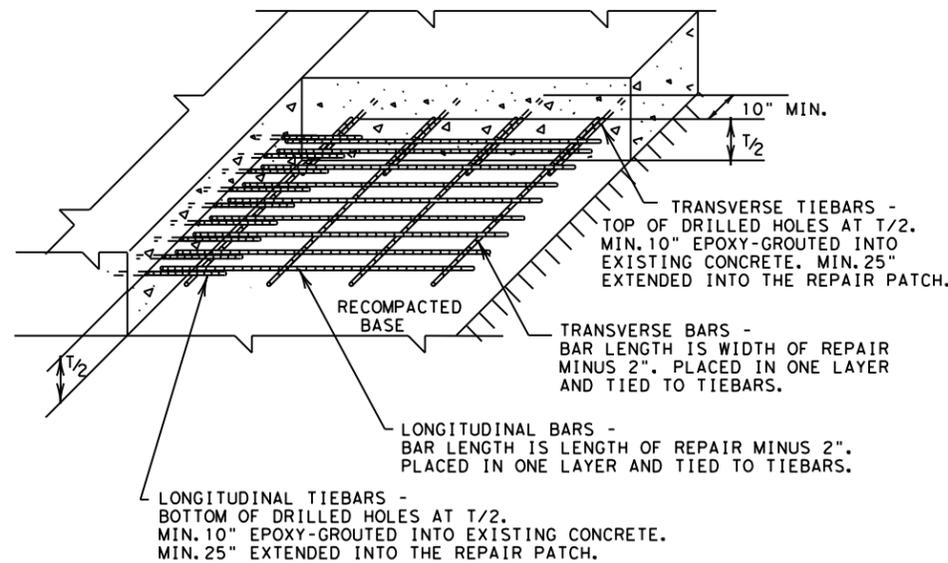


DETAIL A
GROUTED TIEBARS & REINFORCEMENT


FULL-DEPTH REPAIR OF CRCP, JRCP, AND CPCD

GENERAL NOTES

- ITEM 361, "REPAIR OF CONCRETE PAVEMENT" SHALL GOVERN FOR THIS WORK.
- THE SAW CUTS WHICH EXTEND OUTSIDE THE AREA OF THE REPAIR WILL BE CLEANED AND FILLED WITH A CEMENTITIOUS GROUT APPROVED BY THE ENGINEER.
- EXISTING LONGITUDINAL AND TRANSVERSE JOINTS REMOVED DUE TO REPAIR OPERATION SHOULD BE RESTORED IN ACCORDANCE WITH STANDARD SHEET "CONCRETE PAVING DETAILS, JOINT SEALS."

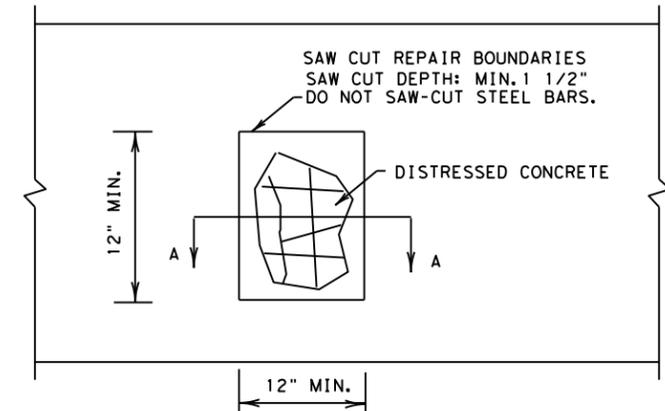

PLAN VIEW

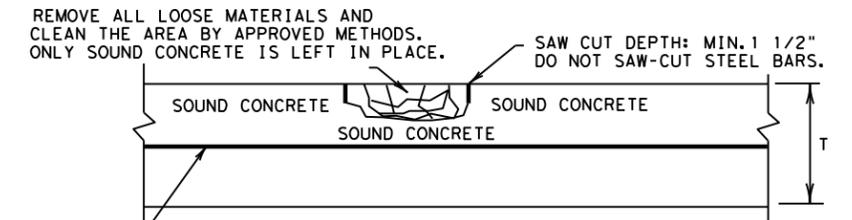

LONGITUDINAL STEEL BARS:

*REPAIR AREAS MAY BE ADJUSTED AFTER REMOVING DISTRESSED CONCRETE. SWITCH THE HALF-DEPTH REPAIR TO FULL-DEPTH REPAIR IF EXPOSED EXISTING LONGITUDINAL BARS ARE DEFICIENT, AS APPROVED. COMPENSATION WILL BE MADE FOR UNEXPECTED VOLUMES OF REPAIR AREAS OR CHANGES IN SCOPE OF WORK.

*INCREASE THE REPAIR AREA AND PERFORM A FULL-DEPTH REPAIR AS DIRECTED IF LONGITUDINAL STEEL BARS WERE DAMAGED BY THE REMOVAL OPERATIONS. NO ADDITIONAL COMPENSATION WILL BE MADE.



SECTION A-A
HALF-DEPTH REPAIR

SHEET 1 OF 2

				Design Division Standard	
REPAIR OF CONCRETE PAVEMENT					
REPCP-14					
FILE: repcp14.dgn	DN: TxDOT	DN: HC	DW: HC	CK: AN	
© TxDOT: DECEMBER 2014	CONT	SECT	JOB	HIGHWAY	
REVISIONS	0535	05	037, ETC	IH 10	
	DIST	COUNTY	SHEET NO.		
	YKM	GONZALES, ETC	53		

DISCLAIMER: The use of this standard is governed by the "Texas Engineering Practice Act". No warranty of any kind is made by TxDOT for any purpose whatsoever. TxDOT assumes no responsibility for the conversion of this standard to other formats or for incorrect results or damages resulting from its use.

DATE: \$DATES
FILE: \$FILES

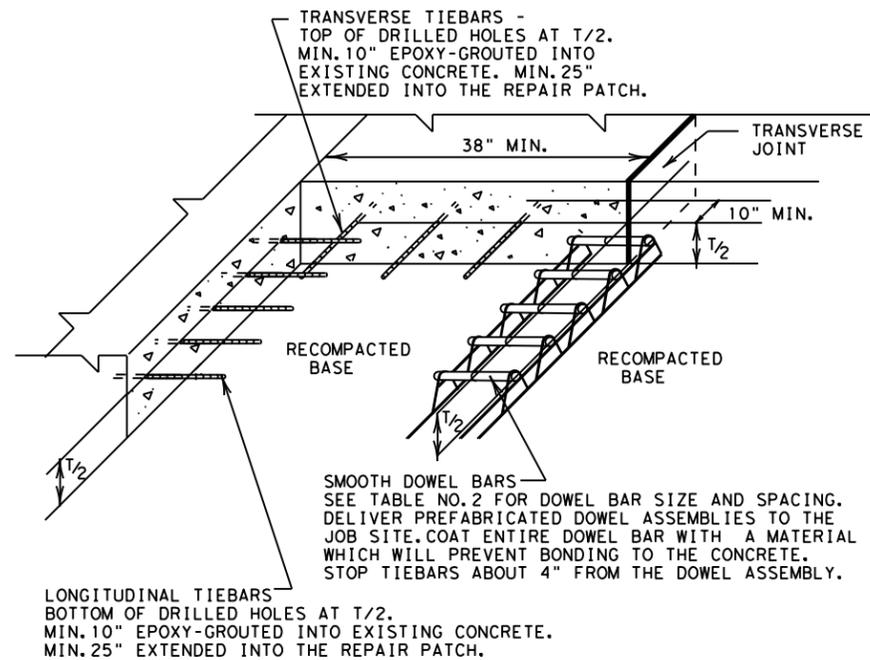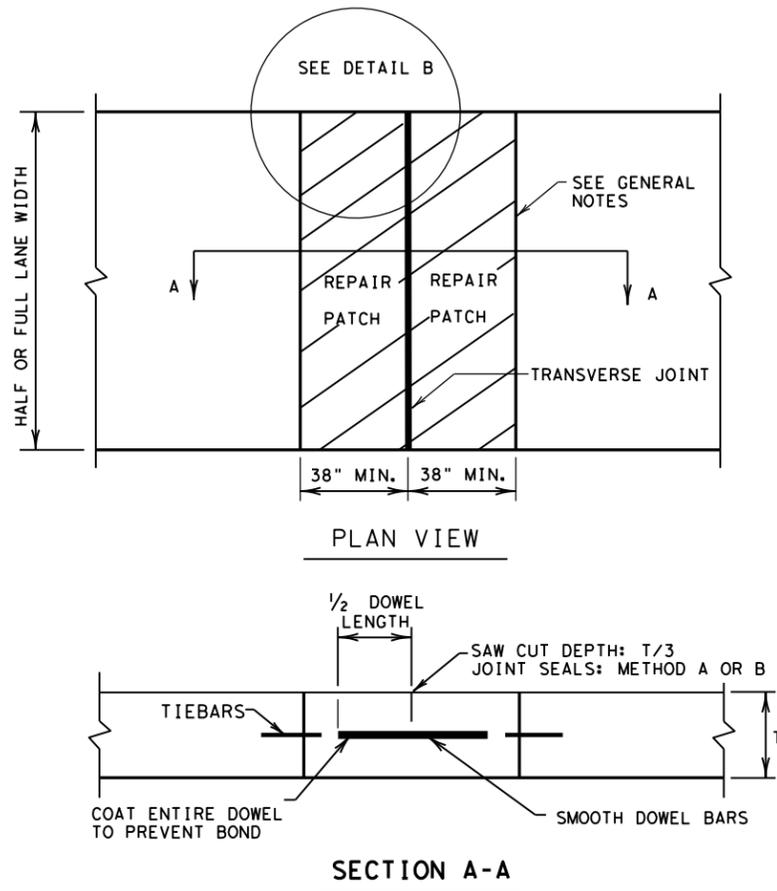

DETAIL B
GROUTED TIEBARS & DOWELS

REPAIR OF TRANSVERSE JOINT OF CPCD

GENERAL NOTES

1. ITEM 361, "REPAIR OF CONCRETE PAVEMENT" SHALL GOVERN FOR THIS WORK.
2. MULTIPLE PIECE TIEBARS SHALL BE USED WHEN THE REPAIR AREA MUST BE PLACED IN TWO STAGES DUE TO SEQUENCE OF CONSTRUCTION.
3. FULL DEPTH SAW CUTS SHALL BE MADE AROUND THE PERIMETER OF THE AREA TO BE REPAIRED. THE CUT SHALL BE MADE AT A RIGHT ANGLE TO THE PAVEMENT EDGE AND TO THE CENTER LINE OF THE PAVEMENT.
4. AT LEAST ONE LONGITUDINAL FULL DEPTH SAW CUT SHALL BE AT AN EXISTING LONGITUDINAL JOINT.
5. ADDITIONAL SAW CUTS MAY BE REQUIRED WITHIN THE AREA OF THE REPAIR TO FACILITATE REMOVAL OF THE CONCRETE OR TO ALLEVIATE BINDING OF THE FULL DEPTH SAW CUT AT THE REPAIR EDGE.
6. THE SAW CUTS WHICH EXTEND OUTSIDE THE AREA OF THE REPAIR WILL BE CLEANED AND FILLED WITH A CEMENTITIOUS GROUT APPROVED BY THE ENGINEER.
7. EXISTING LONGITUDINAL AND TRANSVERSE JOINTS REMOVED DUE TO REPAIR OPERATION SHOULD BE RESTORED IN ACCORDANCE WITH STANDARD SHEET "CONCRETE PAVING DETAILS, JOINT SEALS."
8. DOWEL BAR PLACEMENT TOLERANCE SHALL BE +/- 1/4 IN. HORIZONTALLY AND VERTICALLY UNLESS OTHERWISE SPECIFIED. WHERE DOWEL BAR BASKETS ARE USED, REMOVE THE SHIPPING WIRES.

TABLE NO. 2 DOWELS (SMOOTH BARS)			
PAVEMENT THICKNESS (INCHES)	SIZE AND DIA.	LENGTH (IN.)	SPACING (IN.)
<10	#8 (1 IN.)	18.0	12.0
≥10	#10 (1 1/4 IN.)		

SHEET 2 OF 2




REPAIR OF CONCRETE PAVEMENT

REPCP-14


FILE: repcp14.dgn	DN: TxDOT	DN: HC	DW: HC	CK: AN
© TxDOT: DECEMBER 2014	CONT	SECT	JOB	HIGHWAY
REVISIONS	0535	05	037, ETC	IH 10
	DIST	COUNTY	SHEET NO.	
	YKM	GONZALES, ETC	54	

DISCLAIMER: The use of this standard is governed by the "Texas Engineering Practice Act". No warranty of any kind is made by TxDOT for any purpose whatsoever. TxDOT assumes no responsibility for the conversion of this standard to other formats or for incorrect results or damages resulting from its use.


METHOD B: JOINT SEALING COMPOUND

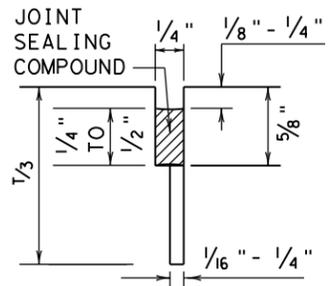


LONGITUDINAL SAWED CONTRACTION JOINT

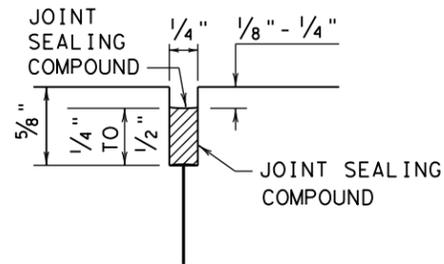


LONGITUDINAL OR TRANSVERSE CONSTRUCTION JOINT

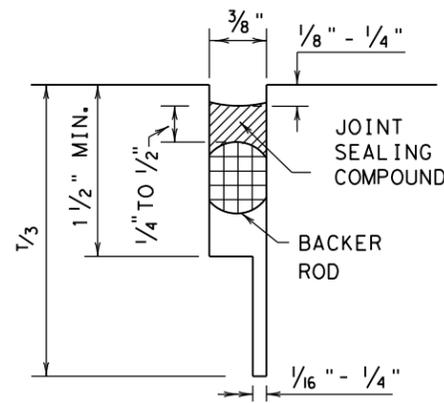

TRANSVERSE SAWED CONTRACTION JOINT

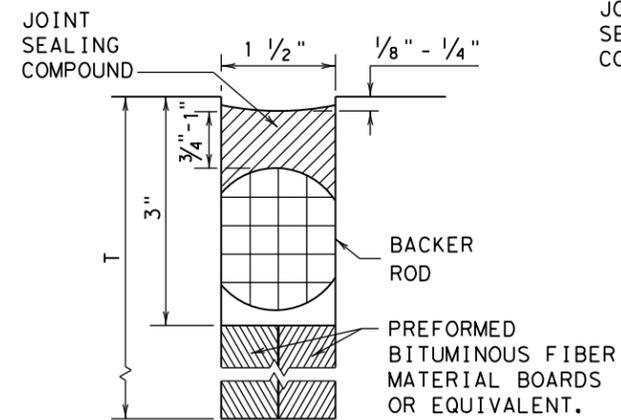


TRANSVERSE FORMED EXPANSION JOINT

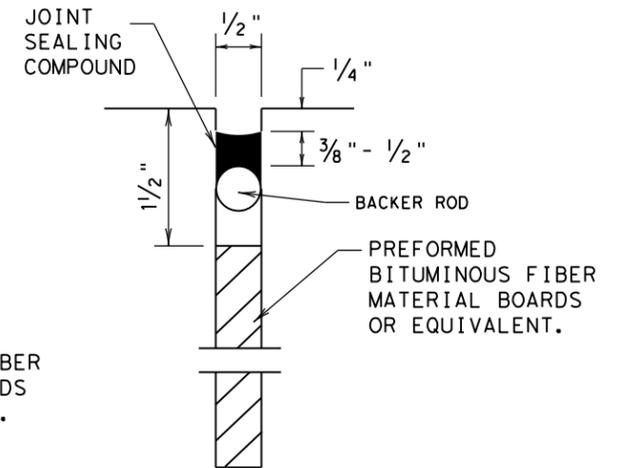


FORMED ISOLATION JOINT


METHOD A: PREFORMED COMPRESSION SEALS (PCS) (DMS-6310 CLASS 6)

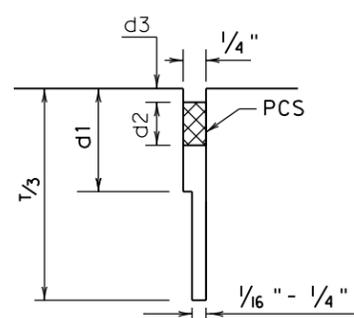


LONGITUDINAL SAWED CONTRACTION JOINT

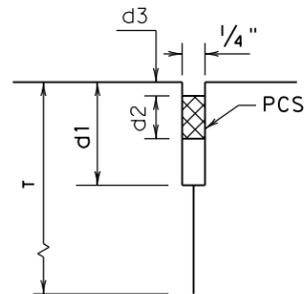

LONGITUDINAL CONSTRUCTION JOINT

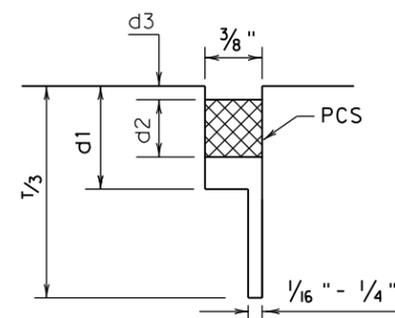

TRANSVERSE SAWED CONTRACTION JOINT

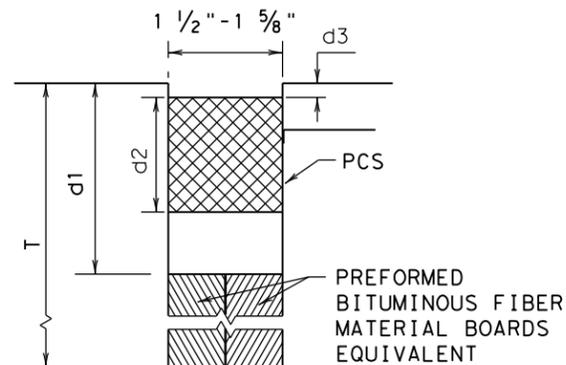


TRANSVERSE FORMED EXPANSION JOINT

GENERAL NOTES






- UNLESS OTHERWISE SHOWN IN THE PLANS, EITHER METHOD "A" OR METHOD "B" MAY BE USED.
- THE LOCATION OF JOINTS SHALL BE AS SHOWN ELSEWHERE IN THE PLANS.
- THE JOINT RESERVOIR FOR SEALANT OR PCS SHALL BE SAWED UNLESS OTHERWISE SHOWN ON THE PLANS FOR THE LONGITUDINAL AND TRANSVERSE CONSTRUCTION JOINTS AND THE SAWED JOINTS.
- DIMENSIONS d1, d2, AND d3 SHOWN IN METHOD A SHALL BE IN ACCORDANCE WITH THE PREFORMED COMPRESSION SEAL MANUFACTURER'S RECOMMENDATION.
- REFER TO DMS-6310 "JOINT SEALANTS AND FILLERS" FOR THE CLASSIFICATIONS.
- FOR SAWED LONGITUDINAL JOINT, LONGITUDINAL OR TRANSVERSE CONSTRUCTION JOINT, USE JOINT SEALANT CLASS 5 OR 8 UNLESS OTHERWISE SHOWN ON THE PLAN OR APPROVED.
- FOR TRANSVERSE SAWED CONTRACTION, TRANSVERSE FORMED EXPANSION JOINT, AND ISOLATION JOINT USE JOINT SEALANT CLASS 5 OR 8 AT NEW JOINTS. USE JOINT SEALANT CLASS 4, 5, 7, OR 8 FOR MAINTAINING EXISTING JOINTS.
- THE JOINTS SHALL BE CLEANED IN ACCORDANCE WITH THE ITEM 438 "CLEANING AND SEALING JOINTS" OR ITEM 713 "CLEANING AND SEALING JOINTS AND CRACKS (CONCRETE PAVEMENT)".
- ISOLATION JOINTS ACCOMMODATE HORIZONTAL AND VERTICAL MOVEMENTS THAT OCCUR BETWEEN A PAVEMENT AND A STRUCTURE. ISOLATION JOINTS MAY BE USED FOR BRIDGE ABUTMENTS, INTERSECTIONS, CURB AND GUTTER, OLD AND NEW PAVEMENTS, OR AROUND DRAINAGE INLETS, MANHOLES, FOOTINGS AND LIGHTING STRUCTURES.

DATE: \$DATES
FILE: \$FILES

		Design Division Standard	
CONCRETE PAVING DETAILS JOINT SEALS JS-14			
FILE: js14.dgn	DN: TxDOT	DN: HC	CK: AN
© TxDOT: DECEMBER 2014	CONT	SECT	JOB
REVISIONS	0535	05	037, ETC
DIST	COUNTY		SHEET NO.
YKM	GONZALES, ETC		55

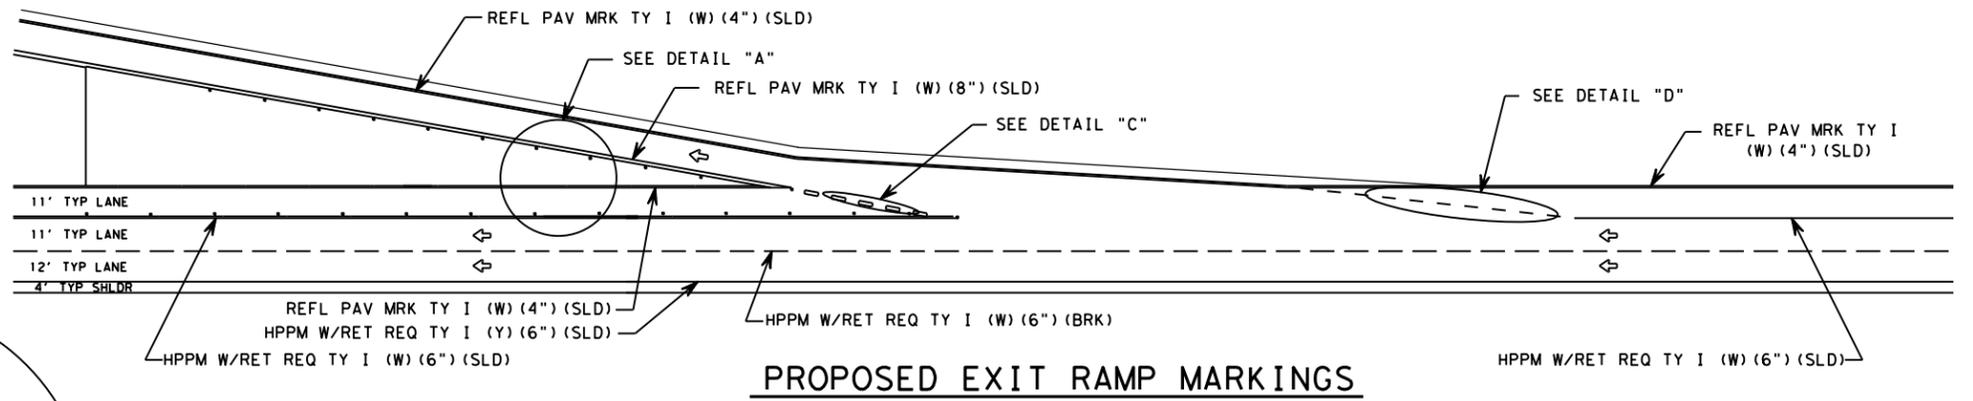

PROPOSED EXIT RAMP MARKINGS

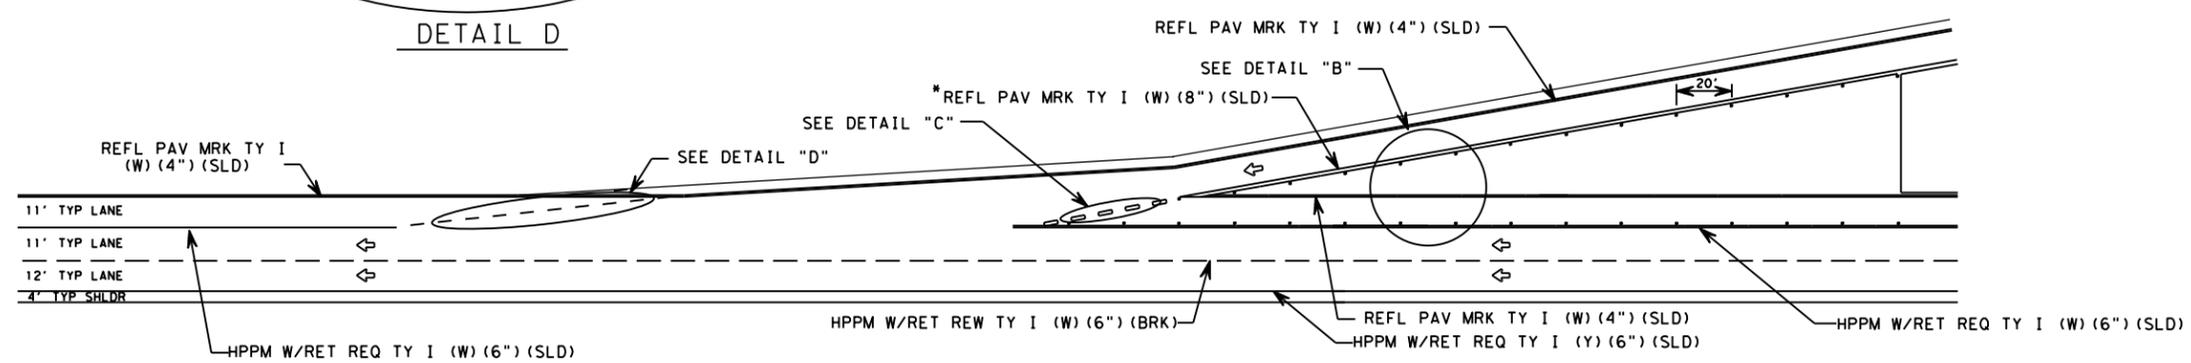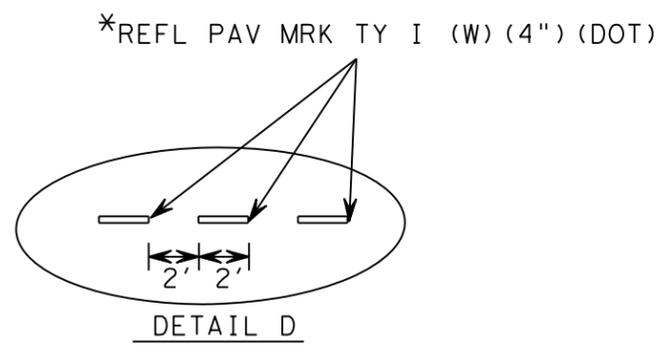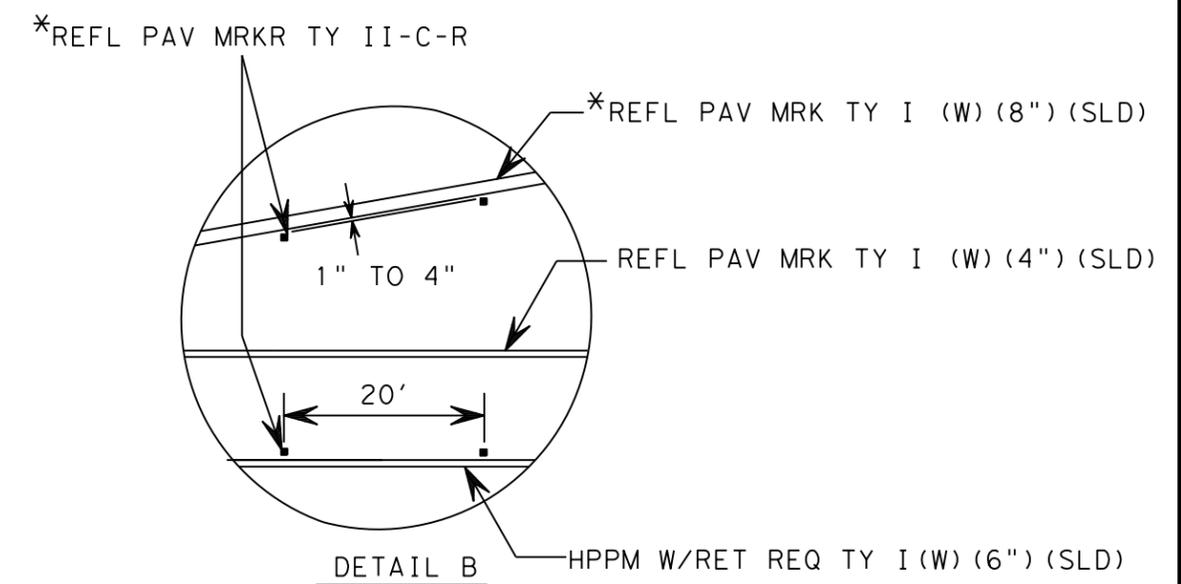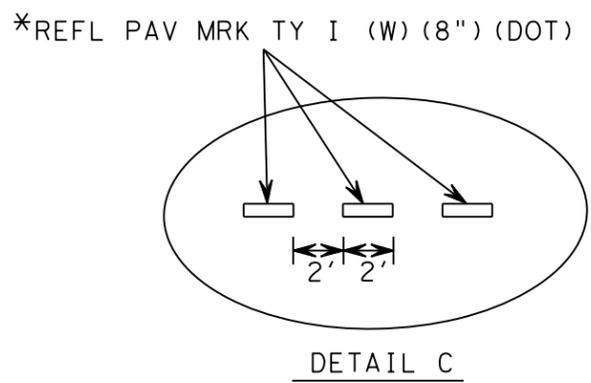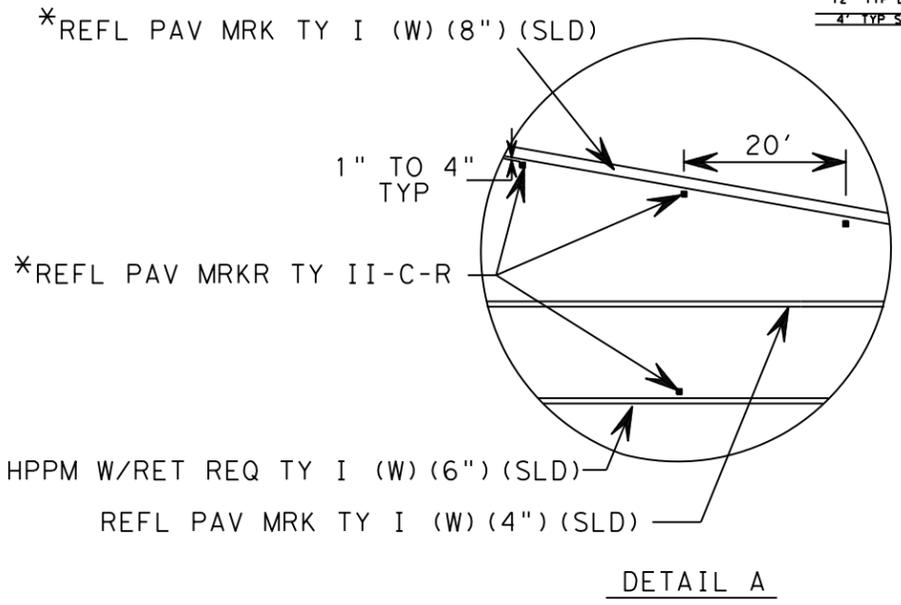

PROPOSED ENTRANCE RAMP MARKINGS



Amanda Anderle Fling, P.E.


01/27/2022

**WESTBOUND
 (HURRICANE EVAC)
 RAMP PAVEMENT
 MARKING DETAILS**


Texas Department of Transportation
 © 2021 BY TEXAS DEPARTMENT OF TRANSPORTATION
 ALL RIGHTS RESERVED SHEET 1 OF 1

FED. RD. DIV. NO.		PROJECT NO.	
6			
CONT.	SECT.	JOB	HIGHWAY NO.
0535	05	037, ETC	IH 10
STATE	DIST.	COUNTY	SHEET NO.
TEXAS	YKM	GONZALES, ETC	56


PATH: I:\CADD\PROJECTS\16058606\16058606-14-101
 FILE: Planning_Sheets\16058606-14-101.dgn

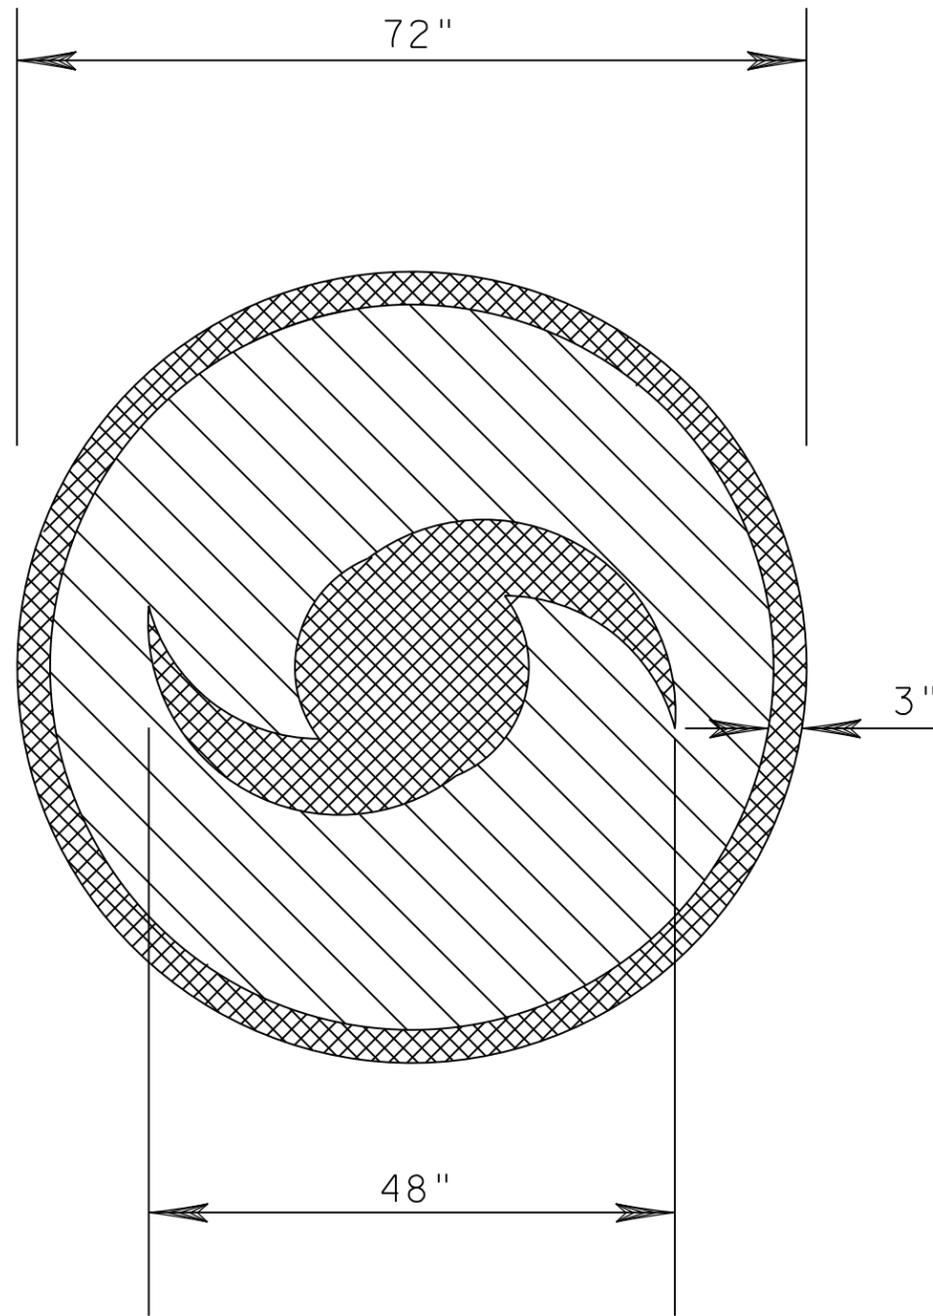

HURRICANE EVACUATION SYMBOL

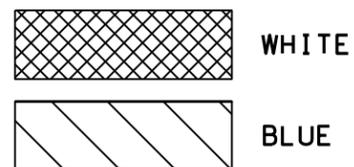

NOTE:
 PREFAB PAV MRK TY C (W) SYMBOL TO BE PLACED
 AT APPROX 2.0 MILE INCREMENTS AS DIRECTED.

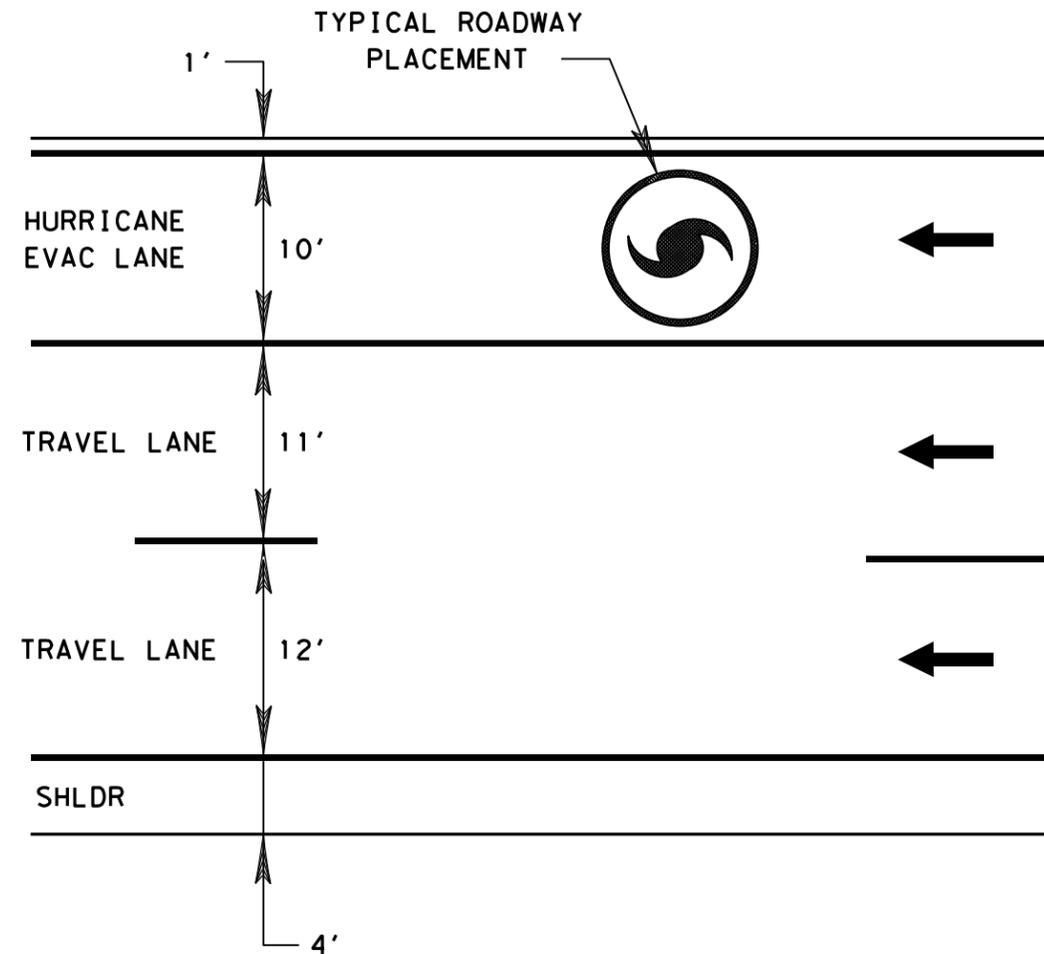

Amanda Anderle Fling, P.E.

01/27/2022


HURRICANE EVACUATION SYMBOL

Texas Department of Transportation
 © 2021 BY TEXAS DEPARTMENT OF TRANSPORTATION
 ALL RIGHTS RESERVED

SHEET 1 OF 1

FED. RD. DIV. NO. 6		PROJECT NO.	
CONT. 0535	SECT. 05	JOB 037, ETC	HIGHWAY NO. IH 10
STATE TEXAS	DIST. YKM	COUNTY GONZALES, ETC	SHEET NO. 57


DISCLAIMER: The use of this standard is governed by the "Texas Engineering Practice Act". No warranty of any kind is made by TxDOT for any purpose whatsoever. TxDOT assumes no responsibility for the conversion of this standard to other formats or for incorrect results or damages resulting from its use.

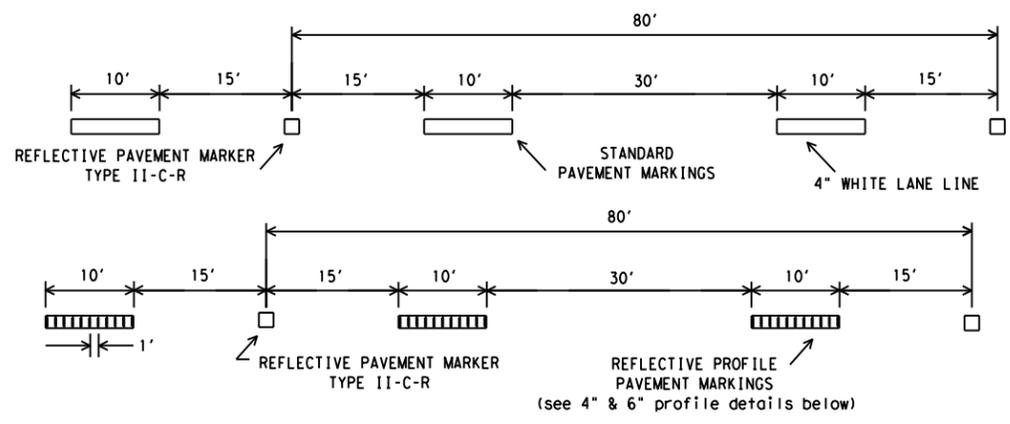


PAVEMENT MARKERS (REFL) TYPE II-C-R SHALL BE SPACED ON 80' CENTERS WITH THE CLEAR FACE TOWARD NORMAL TRAFFIC AND THE RED FACE TOWARD WRONG WAY TRAFFIC.

TRAFFIC LANE LINES PAVEMENT MARKING DETAILS

EDGE LINES SHOULD TYPICALLY BE 4" WIDE AND THE MATERIALS SHALL BE AS SPECIFIED IN THE PLANS. IF RAISED PROFILE PAVEMENT MARKINGS ARE USED SEE DETAILS BELOW.

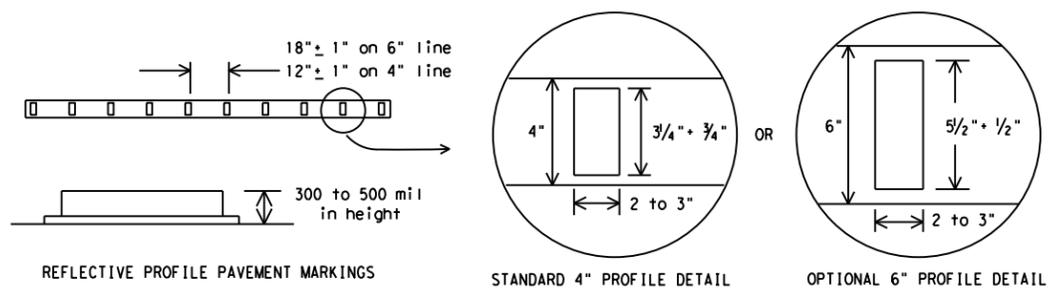


EDGE LINE PAVEMENT MARKINGS

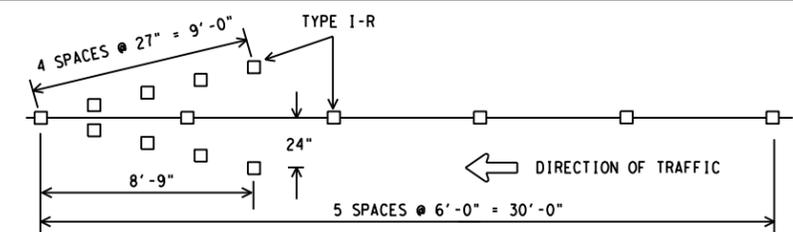


ALL RAISED MARKERS IN THE WRONG WAY ARROW SHALL BE TYPE I-R REFLECTORIZED PAVEMENT MARKERS WITH THE REFLECTORIZED SURFACE FACING THE WRONG WAY TRAFFIC. TYPE II-C-R SHALL NOT BE USED. REFLECTORIZED WRONG WAY ARROWS, NOT TO EXCEED TWO, MAY BE PLACED ON EXIT RAMP. LOCATION OF THE ARROWS SHALL BE AS SHOWN IN THE PLANS OR AS DIRECTED BY THE ENGINEER.


WRONG WAY ARROW DETAIL

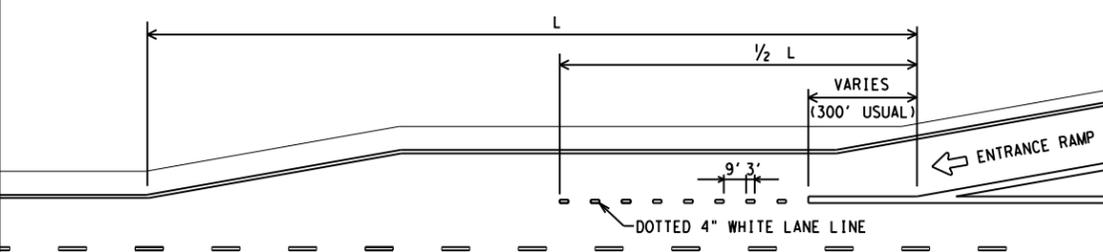


PARALLEL ACCELERATION LANE

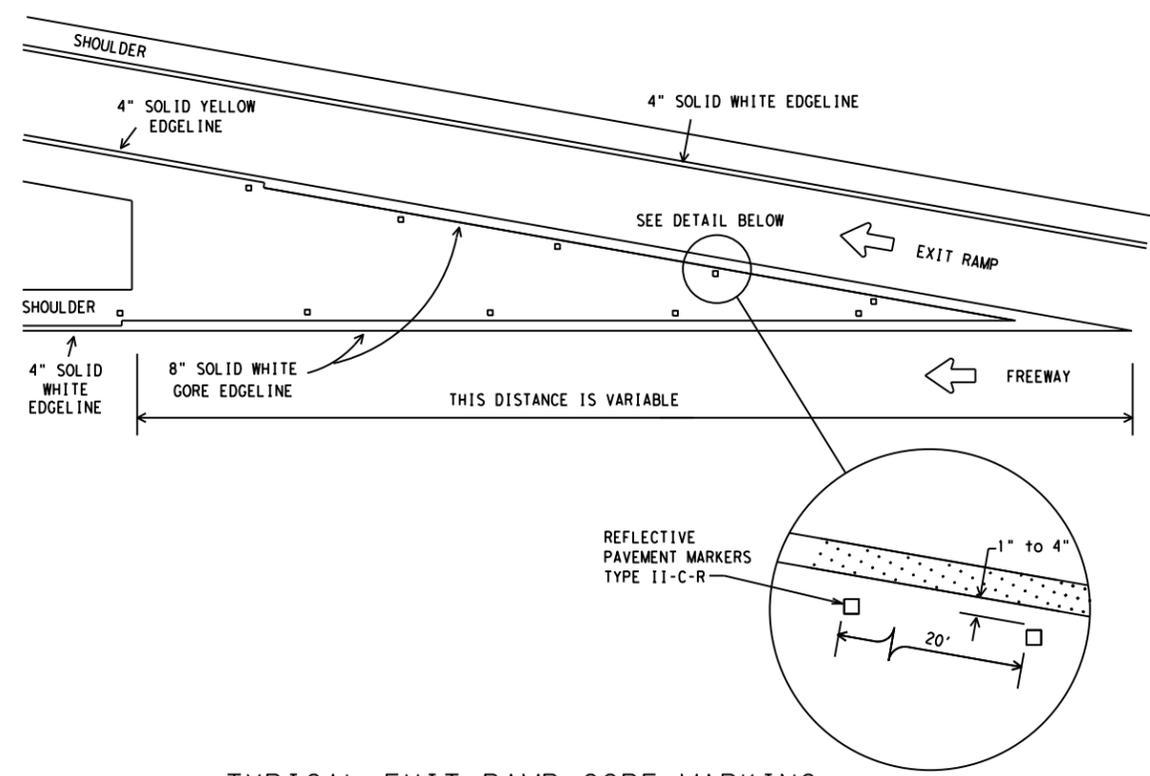

TYPICAL EXIT RAMP GORE MARKING

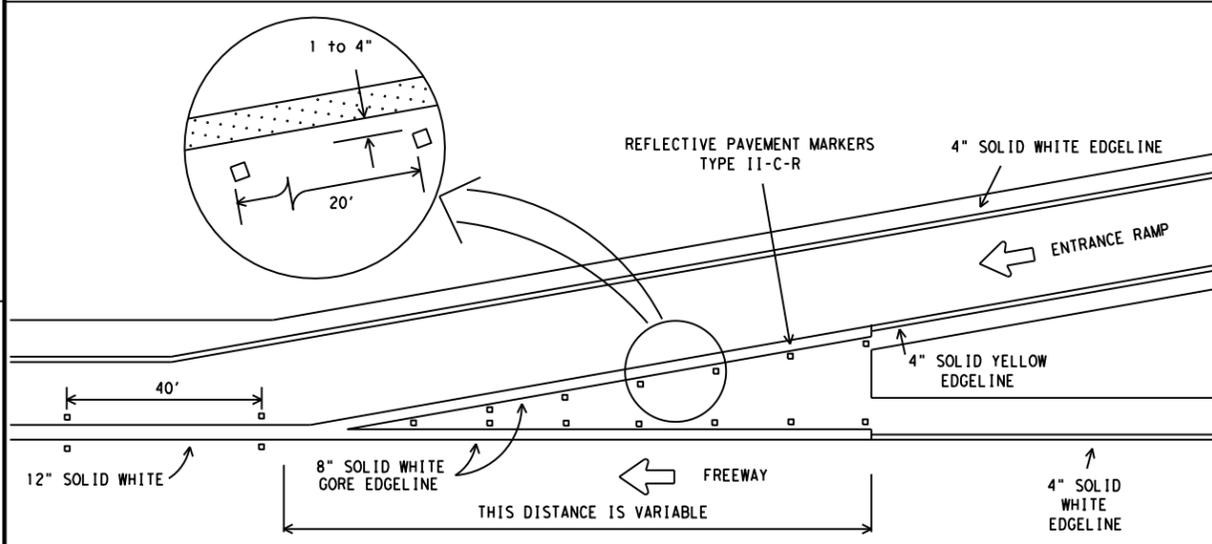


TYPICAL ENTRANCE RAMP GORE MARKING

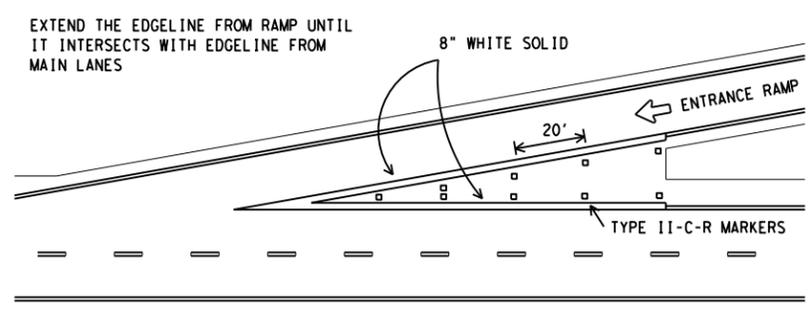


TAPERED ACCELERATION LANE

MATERIAL SPECIFICATIONS	
PAVEMENT MARKERS (REFLECTORIZED)	DMS-4200
EPOXY AND ADHESIVES	DMS-6100
BITUMINOUS ADHESIVE FOR PAVEMENT MARKERS	DMS-6130
TRAFFIC PAINT	DMS-8200
HOT APPLIED THERMOPLASTIC	DMS-8220
PERMANENT PREFABRICATED PAVEMENT MARKINGS	DMS-8240


All pavement marking materials shall meet the required Departmental Material Specifications as specified by the plans.

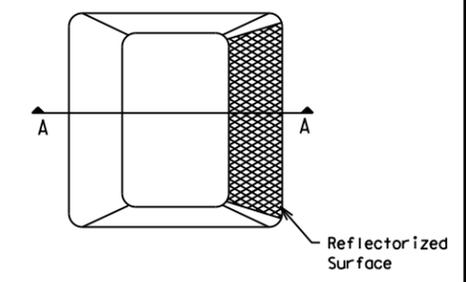

Type I (Top View)

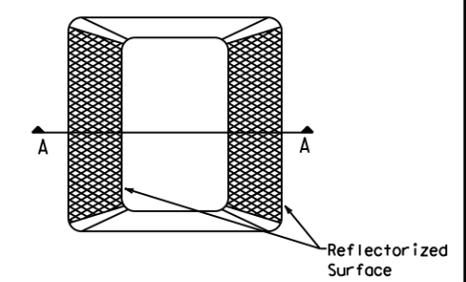

Type II (Top View)

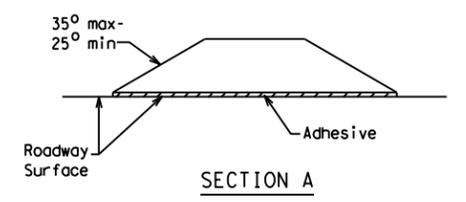

SECTION A

RAISED PAVEMENT MARKERS

Texas Department of Transportation
Traffic Operations Division







TYPICAL STANDARD FREEWAY PAVEMENT MARKINGS WITH RAISED PAVEMENT MARKERS
FPM(1)-12

© TxDOT May 1974		DN: TxDOT	CK: TxDOT	DW: TxDOT	CK: TxDOT
REVISONS		CONT	SECT	JOB	HIGHWAY
4-92	2-10	0535	05	037, ETC	IH 10
5-00	2-12	DIST		COUNTY	SHEET NO.
8-00		YKM		GONZALES, ETC	58
2-08					

DATE: \$DATE\$
FILE: \$FILE\$

DISCLAIMER: The use of this standard is governed by the "Texas Engineering Practice Act". No warranty of any kind is made by TxDOT for any purpose whatsoever. TxDOT assumes no responsibility for the conversion of this standard to other formats or for incorrect results or damages resulting from its use.

DATE: \$DATE\$
 \$TIME\$
 FILE: \$FILES\$

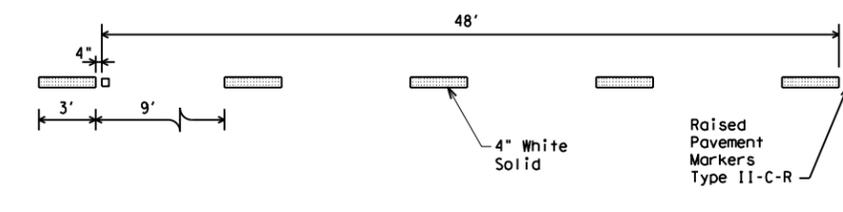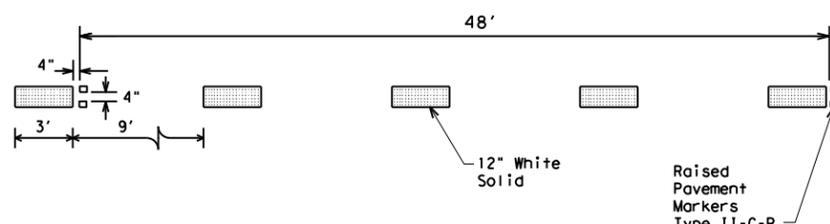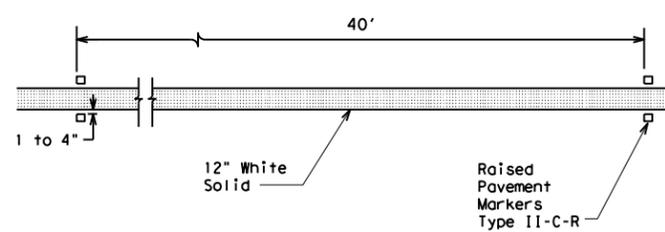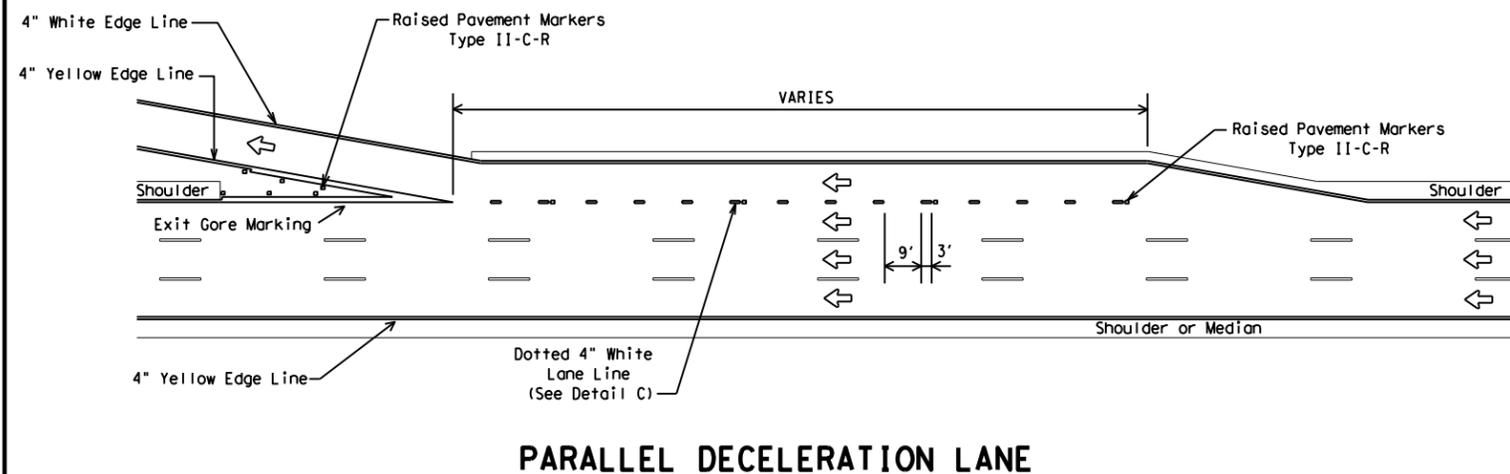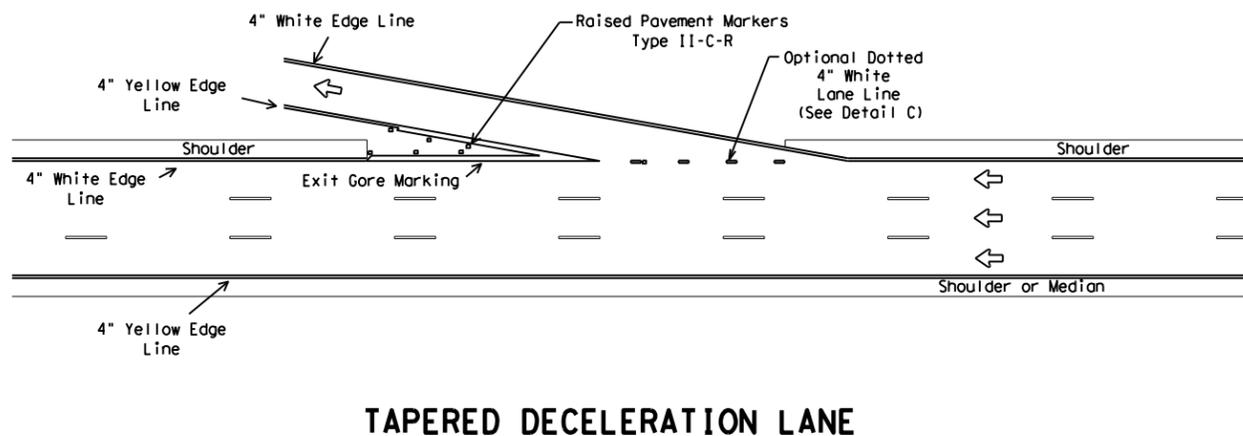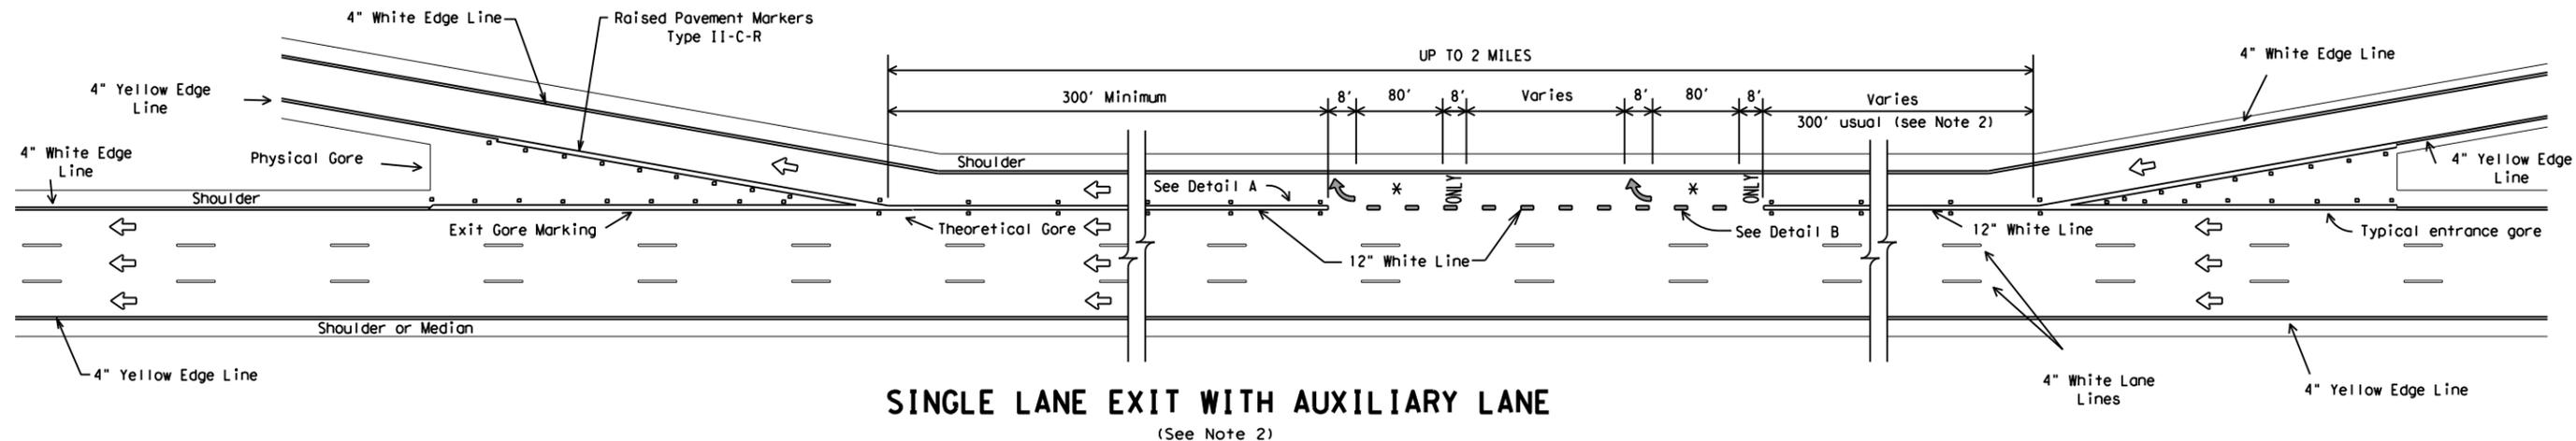

GENERAL NOTES

1. Pavement markings shall be white except as otherwise noted.
2. Length of 12" white line may vary depending on location.
3. Wide (12") Dotted Lane Line (See Detail B) is used to separate a through lane from a lane drop at normal exit ramp and from an auxiliary lane between an entrance and exit ramp.
4. Normal (4") Dotted Lane Line (See Detail C) is used at parallel acceleration and deceleration lanes.

LEGEND	
←	Denotes direction of traffic.
↪	Pavement marking arrows (white)
*	Arrow markings are optional, however "ONLY" is required if arrow is used

MATERIAL SPECIFICATIONS	
PAVEMENT MARKERS (REFLECTORIZED)	DMS-4200
EPOXY AND ADHESIVES	DMS-6100
BITUMINOUS ADHESIVE FOR PAVEMENT MARKERS	DMS-6130
TRAFFIC PAINT	DMS-8200
HOT APPLIED THERMOPLASTIC	DMS-8220
PERMANENT PREFABRICATED PAVEMENT MARKINGS	DMS-8240

All pavement marking materials shall meet the required Departmental Material Specifications as specified by the plans.




**TYPICAL STANDARD
 FREEWAY PAVEMENT MARKINGS
 ENTRANCE AND EXIT RAMP
 FPM(2)-12**

© TxDOT February 1977		DN: TxDOT	CK: TxDOT	DW: TxDOT	CK: TxDOT
REVISIONS		CONT	SECT	JOB	HIGHWAY
4-92	2-10	0535	05	037, ETC	IH 10
8-95	2-12				
5-00		DIST	COUNTY		SHEET NO.
8-00		YKM	GONZALES, ETC		59


DISCLAIMER: The use of this standard is governed by the "Texas Engineering Practice Act". No warranty of any kind is made by TxDOT for any purpose whatsoever. TxDOT assumes no responsibility for the conversion of this standard to other formats or for incorrect results or damages resulting from its use.

EXIT NUMBER PAVEMENT MARKING NOTES

1. Minimum 8 foot white markings should be used, unless otherwise noted.
2. Spacing between letters and numbers should be approximately 4 inches.
3. Pavement markings are to be located as specified elsewhere in the plans.
4. All pavement marking materials shall meet the required Departmental Material Specifications or as specified in these plans.
5. Numbers and Letters details can be found in the Standard Highway Design for Texas (SHSD) Chapter 12 at <http://www.txdot.gov>

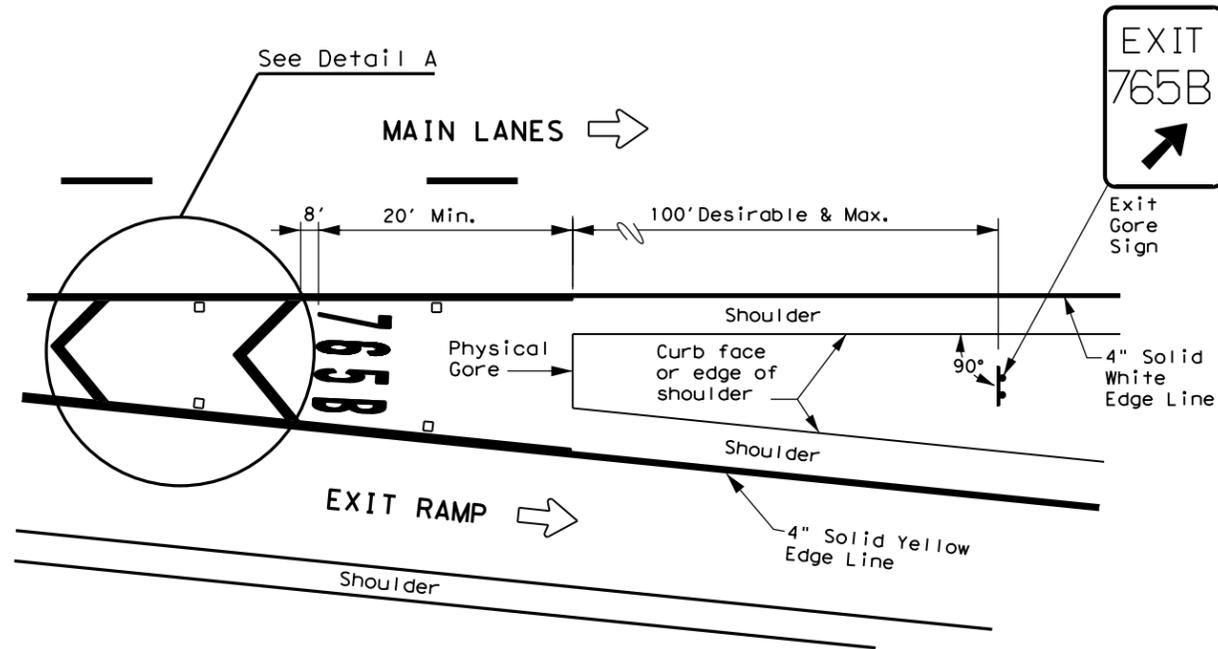

MARKINGS WITH EXIT NUMBER

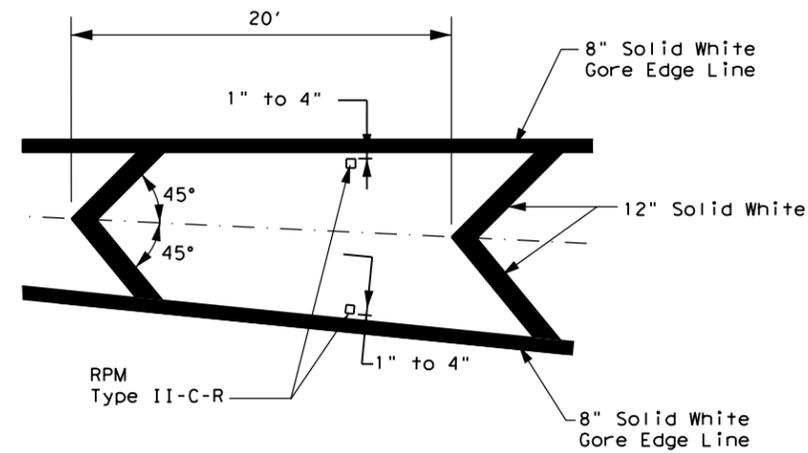

NOTES


1. Raised pavement markers shall be centered between chevron or gore lines.
2. For more information, see ReflectORIZED Raised Pavement Marker Detail.

DETAIL A


MATERIAL SPECIFICATIONS	
PAVEMENT MARKERS (REFLECTORIZED)	DMS-4200
EPOXY AND ADHESIVES	DMS-6100
BITUMINOUS ADHESIVE FOR PAVEMENT MARKERS	DMS-6130
TRAFFIC PAINT	DMS-8200
HOT APPLIED THERMOPLASTIC	DMS-8220
PERMANENT PREFABRICATED PAVEMENT MARKINGS	DMS-8240

All pavement marking materials shall meet the required Departmental Material Specifications as specified by the plans.

LEGEND	
←	Traffic flow
□	ReflectORIZED Raised Markers (RPM) Type II-C-R

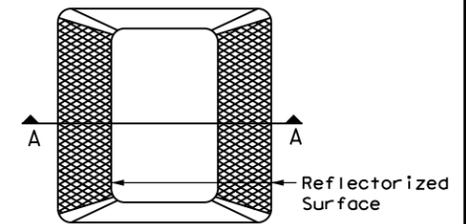

Type II (Top View)

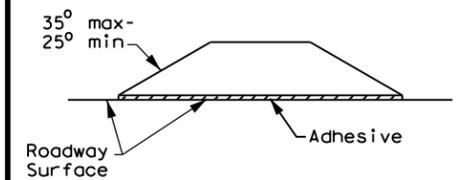

SECTION A

REFLECTORIZED RAISED PAVEMENT MARKER (RPM)




EXIT GORE PAVEMENT MARKINGS

FPM(5) - 19


FILE: fpm(5)-19.dgn	DN:	CK:	DW:	CK:
© TxDOT September 2019	CONT	SECT	JOB	HIGHWAY
REVISIONS	0535	05	037, ETC	IH 10
	DIST	COUNTY	SHEET NO.	
	YKM	GONZALES, ETC	60	

MARKINGS WITHOUT EXIT NUMBER

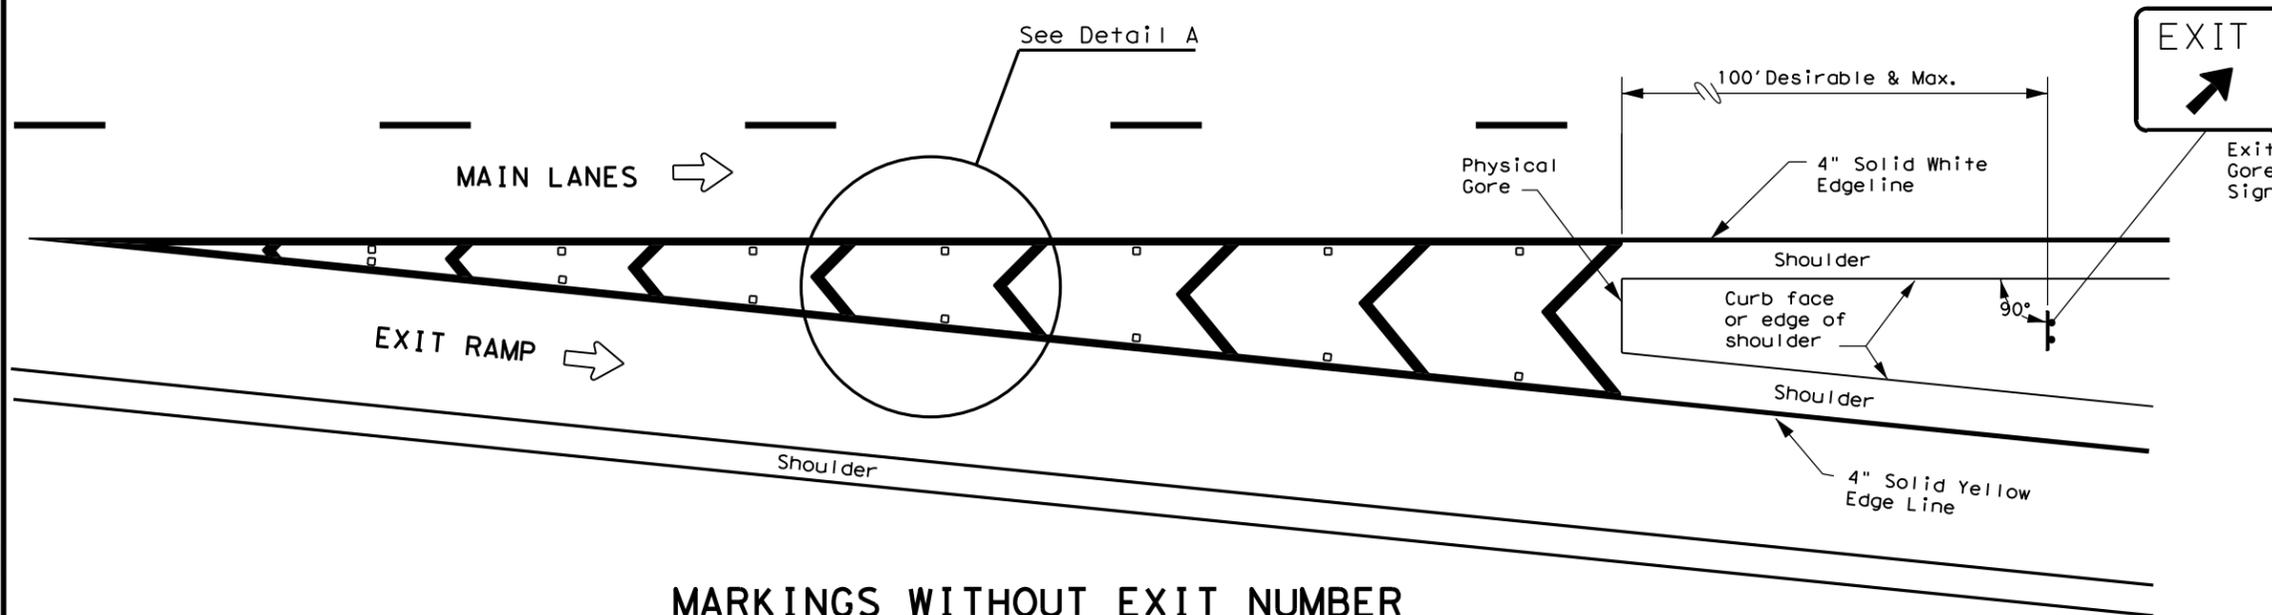


DATE: \$DATES\$
FILE: \$FILES\$


DISCLAIMER: The use of this standard is governed by the "Texas Engineering Practice Act". No warranty of any kind is made by TxDOT for any purpose whatsoever. TxDOT assumes no responsibility for the conversion of this standard to other formats or for incorrect results or damages resulting from its use.

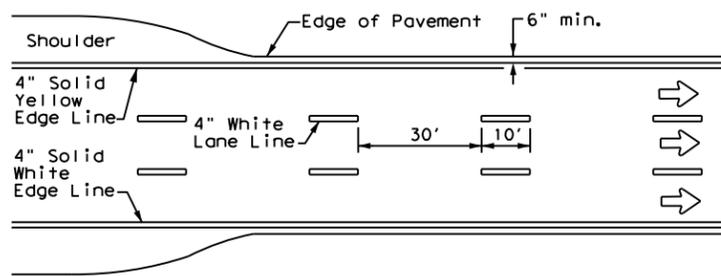


**EDGE LINE AND LANE LINES
ONE-WAY ROADWAY
WITH OR WITHOUT SHOULDERS**

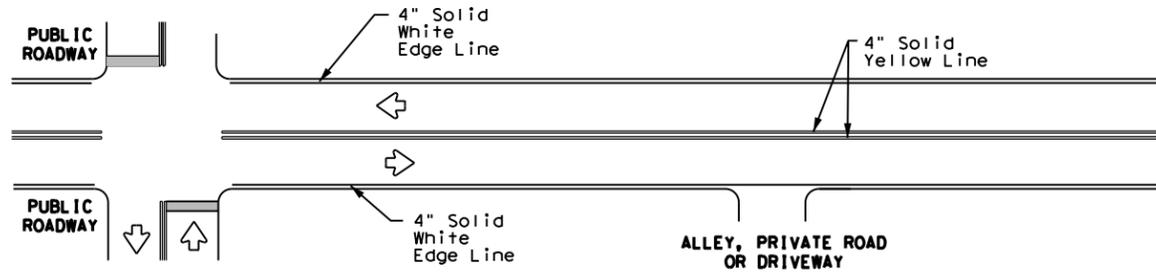


**TYPICAL TWO-LANE, TWO-WAY PAVEMENT
MARKINGS THROUGH INTERSECTIONS**

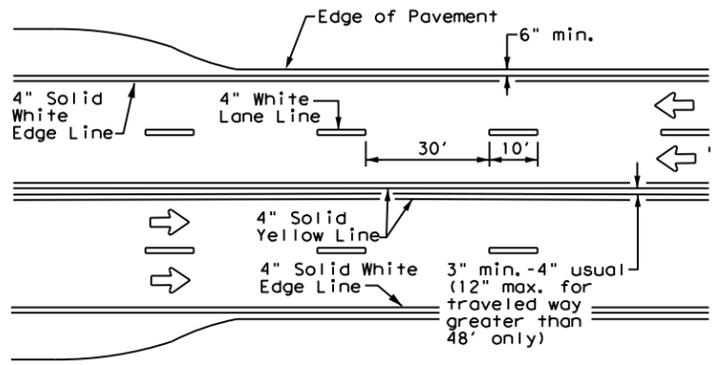


**CENTERLINE AND LANE LINES
FOUR LANE TWO-WAY ROADWAY
WITH OR WITHOUT SHOULDERS**

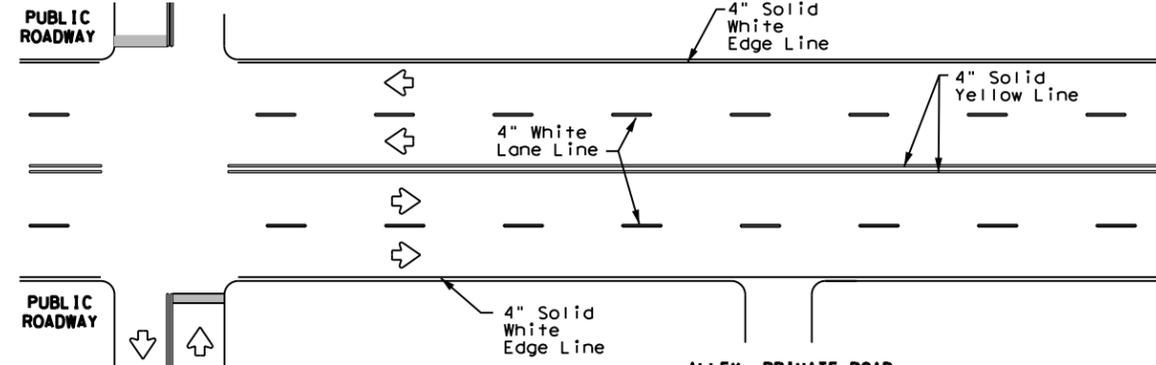


**TYPICAL MULTI-LANE, TWO-WAY PAVEMENT
MARKINGS THROUGH INTERSECTIONS**

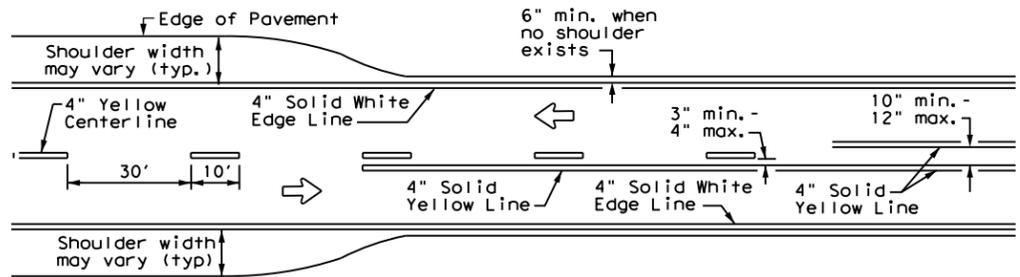

**TWO LANE TWO-WAY ROADWAY
WITH OR WITHOUT SHOULDERS**

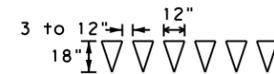


For posted speed on road being marked equal to or less than 40 MPH.

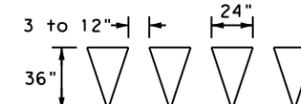

For posted speed on road being marked equal to or greater than 45 MPH.

YIELD LINES

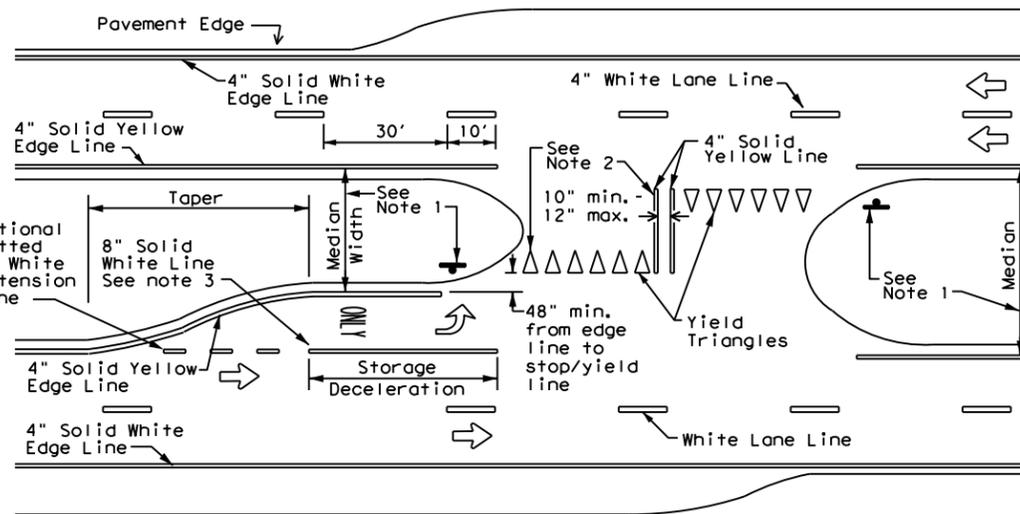

FOUR LANE DIVIDED ROADWAY CROSSOVERS

NOTES

- Where divided highways are separated by median widths at the median opening itself of 30 feet or more, median openings shall be signed as two separate intersections. Each median opening has two width measurements, with one measurement for each approach. The narrow median width will be the controlling width to determine if signs are required. Yield signs are the typical intersection control. Stop signs are optional as determined by the Engineer.
- Install median striping (double yellow centerlines and stop bars/yield triangles) when a 50' or greater median centerline can be placed. Stop bars shall only be used with stop signs. Yield triangles shall only be used with yield signs.
- Length of turn bays, including taper, deceleration, and storage lengths shall be as shown on the plans or as directed by the Engineer.


GENERAL NOTES

- Edgeline striping shall be as shown in the plans or as directed by the Engineer. The edgeline should not be placed less than 6 inches from the edge of pavement. This distance may vary due to pavement raveling or other conditions. Edgelines are not required in curb and gutter sections of roadways.
- The traveled way includes only that portion of the roadway used for vehicular travel. It does not include the parking lanes, sidewalks, berms and shoulders. The traveled ways shall be measured from the inside of edgeline to the inside of edgeline of a two lane roadway.

MATERIAL SPECIFICATIONS

PAVEMENT MARKERS (REFLECTORIZED)	DMS-4200
EPOXY AND ADHESIVES	DMS-6100
BITUMINOUS ADHESIVE FOR PAVEMENT MARKERS	DMS-6130
TRAFFIC PAINT	DMS-8200
HOT APPLIED THERMOPLASTIC	DMS-8220
PERMANENT PREFABRICATED PAVEMENT MARKINGS	DMS-8240

All pavement marking materials shall meet the required Departmental Material Specifications as specified by the plans.

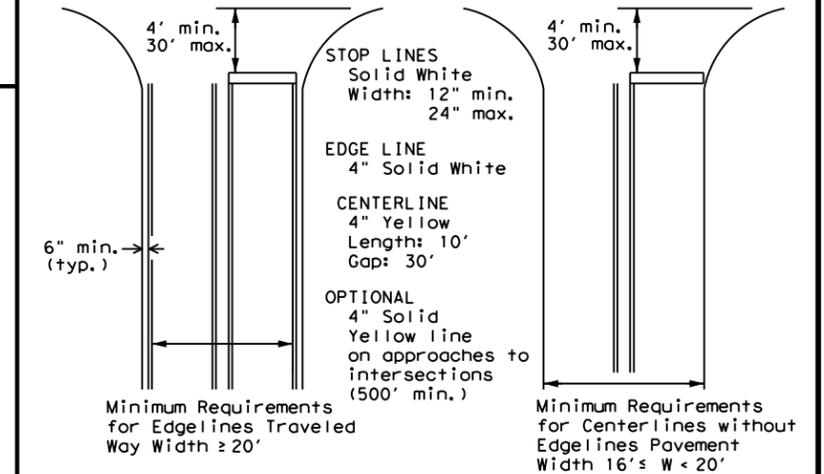

**GUIDE FOR PLACEMENT OF STOP LINES,
EDGE LINE & CENTERLINE**

Based on Traveled Way and Pavement Widths for Undivided Highways




**TYPICAL STANDARD
PAVEMENT MARKINGS**

PM(1) - 20


FILE: pm1-20.dgn	DN:	CK:	DW:	CK:
© TxDOT November 1978	CONT	SECT	JOB	HIGHWAY
8-95 3-03 REVISIONS	0535	05	037, ETC	IH 10
5-00 2-12	DIST	COUNTY	SHEET NO.	
8-00 6-20	YKM	GONZALES, ETC	61	

REFLECTIVE RAISED PAVEMENT MARKERS FOR VEHICLE POSITIONING GUIDANCE



DISCLAIMER: The use of this standard is governed by the "Texas Engineering Practice Act". No warranty of any kind is made by TxDOT for any purpose whatsoever. TxDOT assumes no responsibility for the conversion of this standard to other formats or for incorrect results or damages resulting from its use.

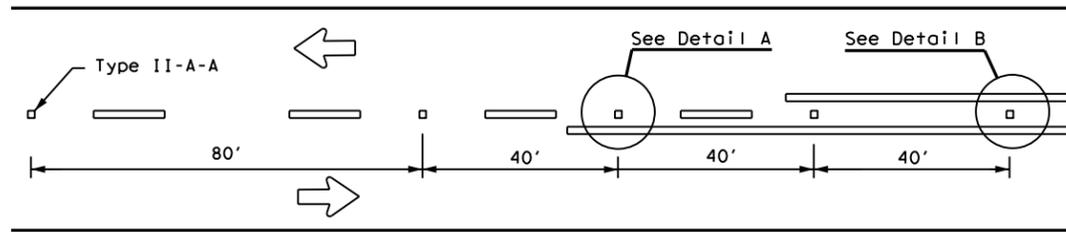


CENTERLINE FOR ALL TWO LANE ROADWAYS

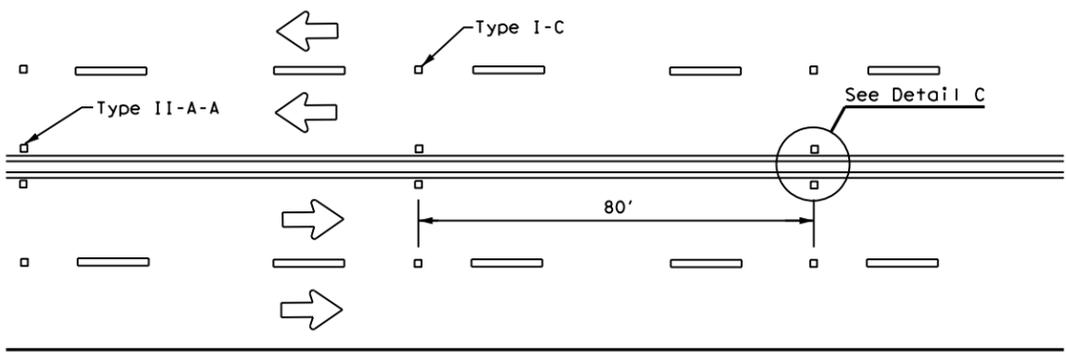

**CENTERLINE & LANE LINES
FOR FOUR LANE TWO-WAY HIGHWAYS**

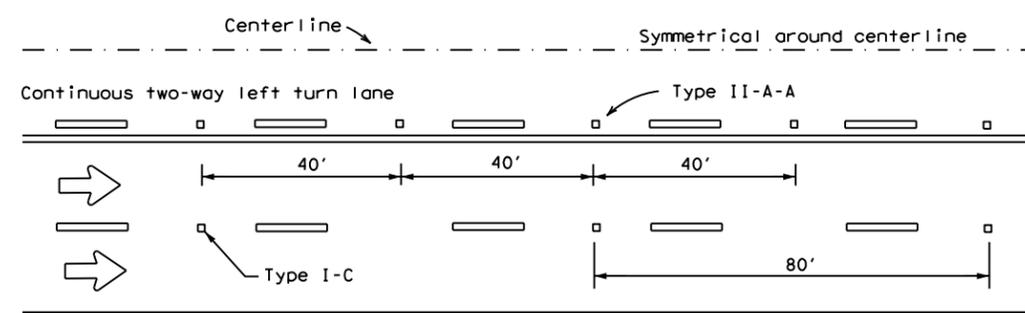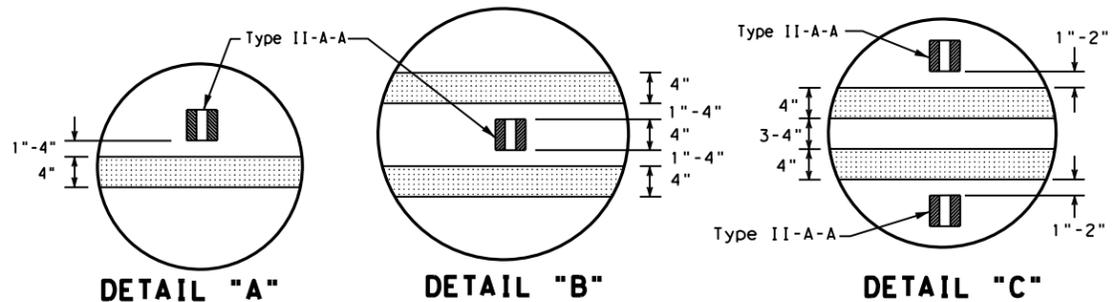

CENTERLINE AND LANE LINES FOR TWO-WAY LEFT TURN LANE

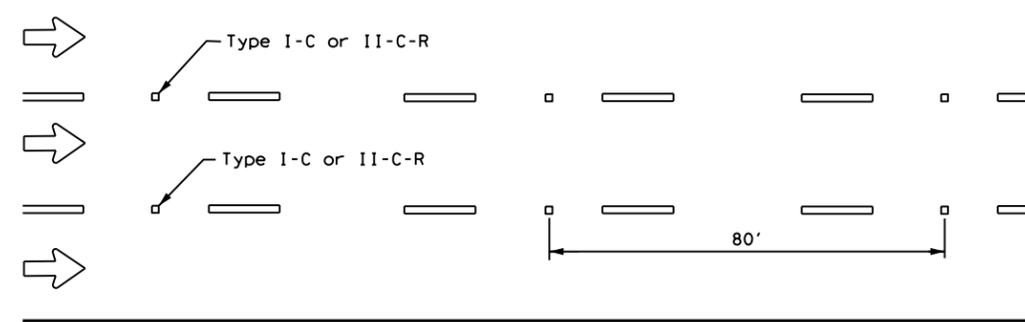


LANE LINES FOR ONE-WAY ROADWAY (NON-FREEWAY FACILITIES)


Raised pavement markers Type II-C-R shall have clear face toward normal traffic and red face toward wrong-way traffic.

MATERIAL SPECIFICATIONS	
PAVEMENT MARKERS (REFLECTORIZED)	DMS-4200
EPOXY AND ADHESIVES	DMS-6100
BITUMINOUS ADHESIVE FOR PAVEMENT MARKERS	DMS-6130
TRAFFIC PAINT	DMS-8200
HOT APPLIED THERMOPLASTIC	DMS-8220
PERMANENT PREFABRICATED PAVEMENT MARKINGS	DMS-8240


All pavement marking materials shall meet the required Departmental Material Specifications as specified by the plans.

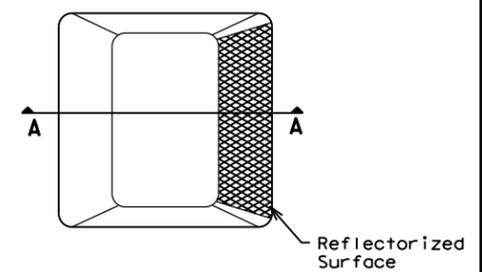

Type I (Top View)

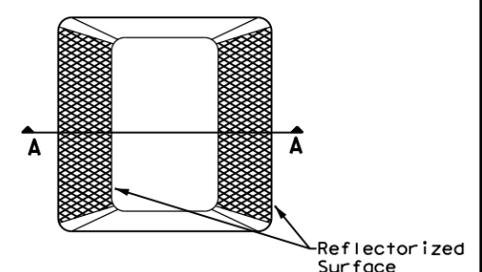


Type II (Top View)

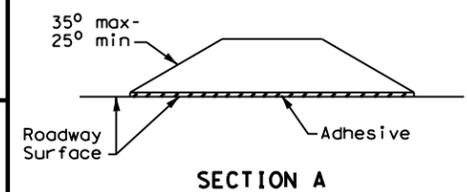

RAISED PAVEMENT MARKERS


GENERAL NOTES

1. All raised pavement markers placed in broken lines shall be placed in line with and midway between the stripes.
2. On concrete pavements the raised pavement markers should be placed to one side of the longitudinal joints.

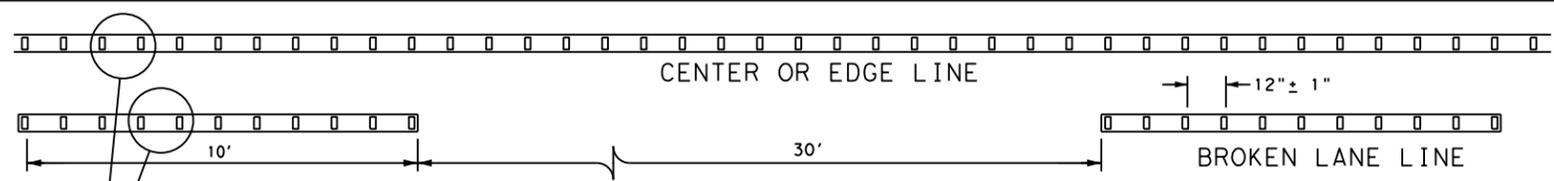

**REFLECTORIZED PROFILE
PATTERN DETAIL**

USING REFLECTIVE PROFILE PAVEMENT MARKINGS

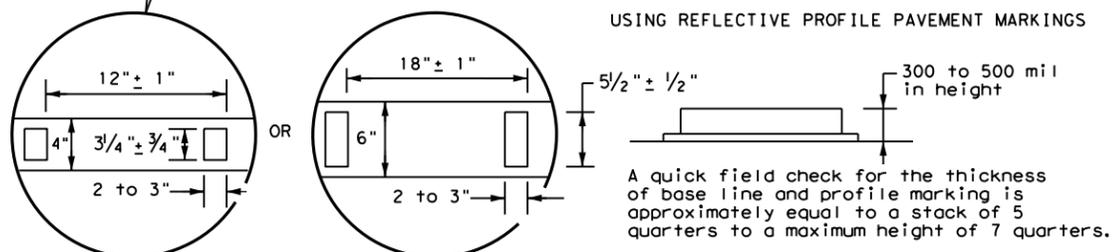

A quick field check for the thickness of base line and profile marking is approximately equal to a stack of 5 quarters to a maximum height of 7 quarters.

NOTE

Profile markings shall not be placed on roadways with a posted speed limit of 45 MPH or less.


Traffic Safety Division Standard

POSITION GUIDANCE USING RAISED MARKERS REFLECTORIZED PROFILE MARKINGS PM(2) - 20

FILE: pm2-20.dgn	DN:	CK:	DW:	CK:
© TxDOT April 1977	CONT	SECT	JOB	HIGHWAY
4-92 2-10	0535	05	037, ETC	IH 10
5-00 2-12	DIST	COUNTY	SHEET NO.	
8-00 6-20	YKM	GONZALES, ETC	62	

DATE: \$DATE\$ \$TIME\$ FILE: \$FILES\$

DISCLAIMER: The use of this standard is governed by the "Texas Engineering Practice Act". No warranty of any kind is made by TxDOT for any purpose whatsoever. TxDOT assumes no responsibility for the conversion of this standard to other formats or for incorrect results or damages resulting from its use.

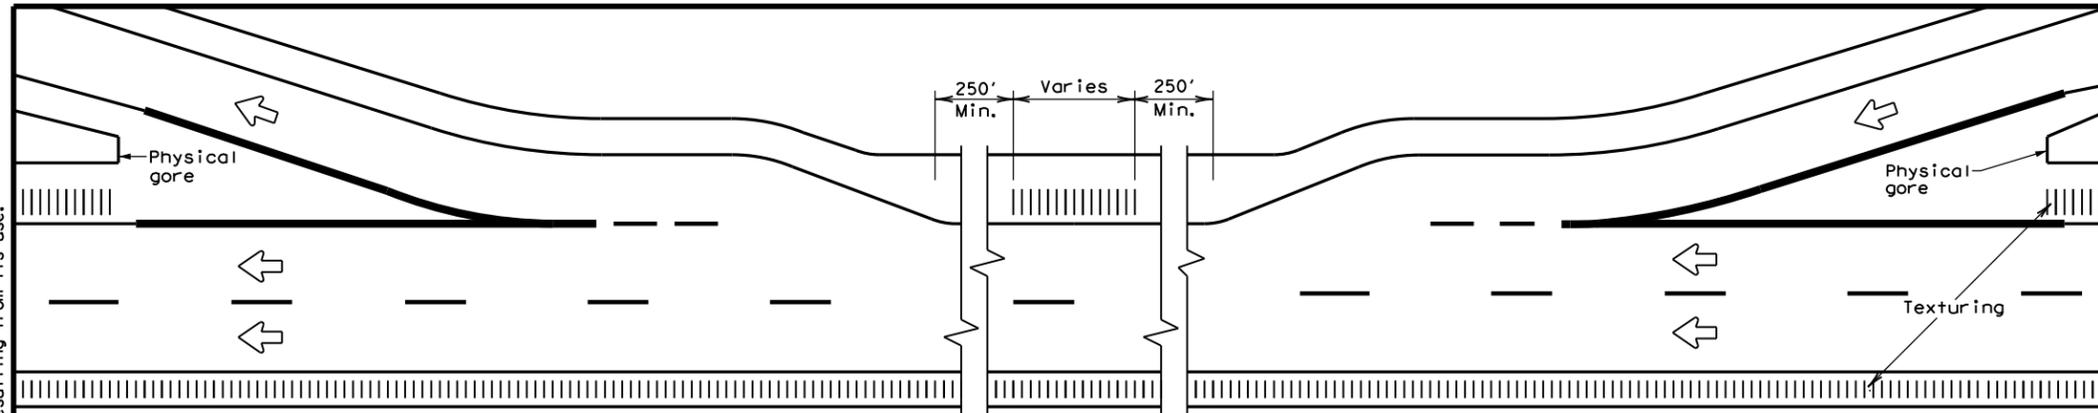


TYPICAL RUMBLE STRIP PLACEMENT AT EXIT AND ENTRANCE RAMP

GENERAL NOTES

- Rumble strips and profile markings shall not be placed on roadways with a posted speed limit of 45 MPH or less.
 - Milled rumble strips are preferred when adequate pavement depth is available. If pavement thickness is less than 2 inches, milled rumble strips shall not be used. Rumble strips shall not be milled or depressed into bridge decks.
 - Use Standard Sheet PM(2) for positioning, dimensioning, and spacing of all reflective raised pavement markers, pavement markings, and profile markings.
 - See the table below for determining what options may be used for edgeline rumble strips.
- WHEN INSTALLING MILLED DEPRESSION EDGELINE RUMBLE STRIPS:**
- See dimensions for milled rumble strips. Other shapes and dimensions may be used if approved by the Traffic Operations Division.
 - Pavement markings can be applied over milled shoulder rumble strips to create an edgeline rumble strip.
 - Breaks in edgeline rumble strips shall occur at least 50 feet and no more than 150 feet in advance of bridges, railroad crossings, intersections and driveways with high usage of large trucks when installed on conventional highways.
 - Rumble strips shall not be placed across exit or entrance ramps, acceleration and deceleration lanes, crossovers, gore areas or intersections with other roadways.
 - Consideration should be given to noise levels when edgeline rumble strips are installed near residential areas, schools, churches, etc. A minimum of 3/8 inches depth of milled rumble strip may be considered in these areas.
 - On roadways with high bicycle activity, consideration should be given before the installation of edgeline rumble strips. Things to consider include size of rumble strips, rumble strip material and location of rumble strips on the shoulder. If the designer determines that gaps are needed in the rumble strips due to bicycle use of the road, then follow the requirement shown in FHWA Technical Advisory T5040.39, or latest version. A detail of the spacing shall be included in the plans.


WHEN INSTALLING RAISED OR PROFILE EDGELINE RUMBLE STRIPS:

- Raised rumble strips consisting of non-reflective raised traffic buttons may be used. Non-reflective raised traffic buttons can be affixed to asphalt or concrete with bitumen or adhesives, as per the manufacturer's recommendations.
- Non-reflective traffic buttons shall be placed adjacent to the pavement marking delineating the edgeline when used as a rumble strip. The color of the button should match the color of the adjacent edgeline marking (white or yellow). The buttons will be paid for under Item 672, "Raised Pavement Markers." Non-reflective traffic buttons must meet the requirements of DMS-4300.
- Non-reflective traffic buttons shall not be placed across exit or entrance ramps, acceleration and deceleration lanes, crossovers, gore areas or intersections with other roadways.
- Breaks in edgeline rumble strips using raised traffic buttons shall occur at least 50 feet and no more than 150 feet in advance of bridges, railroad crossing, intersections and driveways with high usage of large trucks when installed on conventional highways.
- The minimum distance between the edgeline and the buttons should be used if the shoulder is less than 8 feet in width.
- Raised profile thermoplastic markings used as edgelines may substitute for buttons.

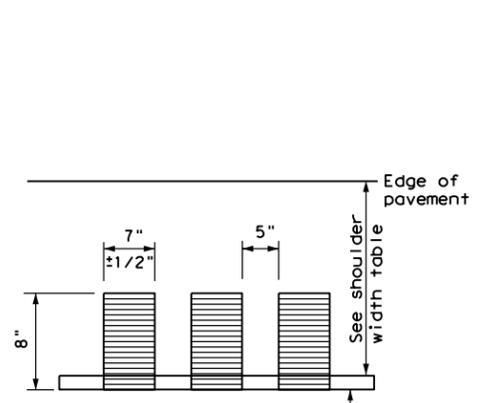

PLAN VIEW


Edge of pavement
See shoulder width table
Edgeline
See Note 3

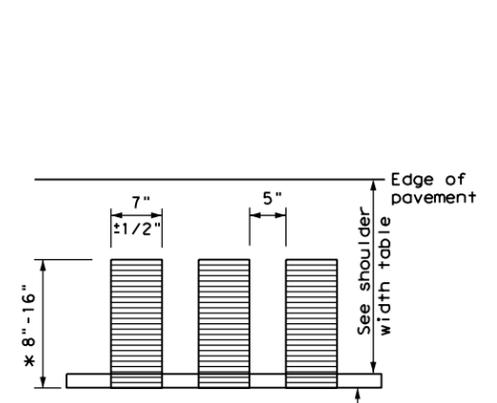

PLAN VIEW


Edge of pavement
See shoulder width table
Edgeline
See Note 3

* This distance may vary based on width of shoulder

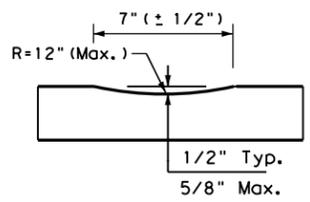


PROFILE VIEW
OPTION 1

CONTINUOUS MILLED DEPRESSIONS (Rumble Strips)

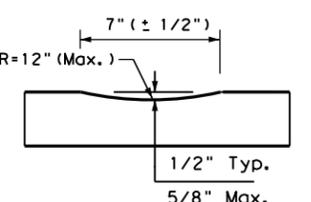

PROFILE VIEW
OPTION 2


CONTINUOUS MILLED DEPRESSIONS (Rumble Strips)

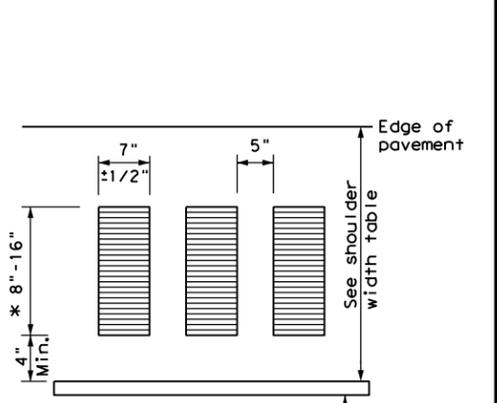

PLAN VIEW


Edge of pavement
See shoulder width table
Edgeline
See Note 3

* This distance may vary based on width of shoulder

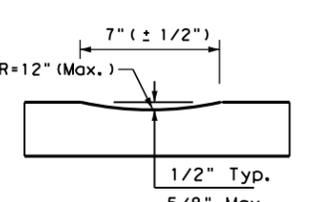


PROFILE VIEW
OPTION 3

CONTINUOUS MILLED DEPRESSIONS (Rumble Strips)

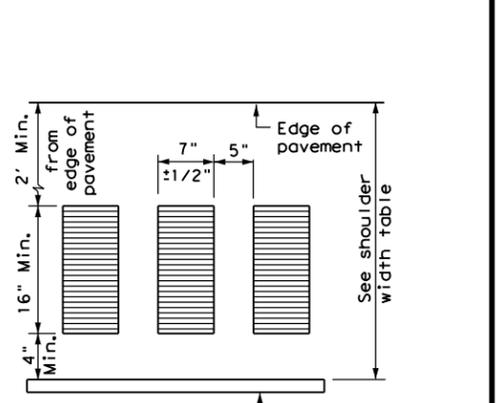


PLAN VIEW

Edge of pavement
See shoulder width table
Edgeline
See Note 3

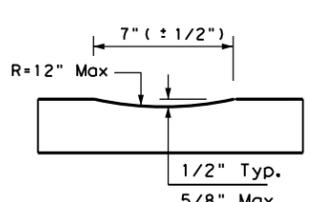


PROFILE VIEW
OPTION 4

CONTINUOUS MILLED DEPRESSIONS (Rumble Strips)

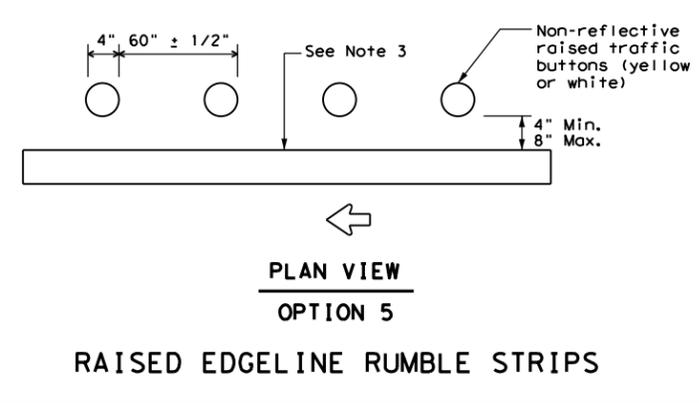

PLAN VIEW
OPTION 5

RAISED EDGELINE RUMBLE STRIPS

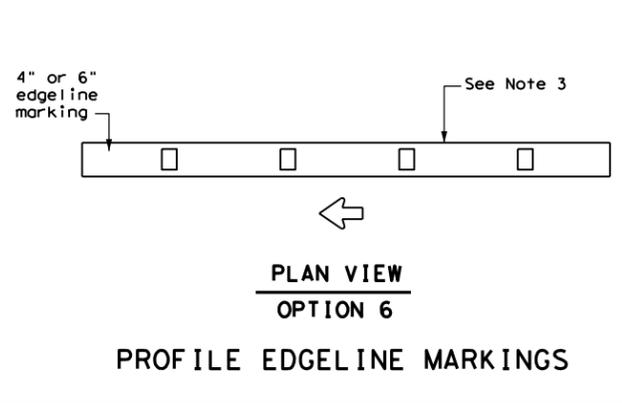

PLAN VIEW
OPTION 6

PROFILE EDGELINE MARKINGS

SHOULDER WIDTH TABLE		
EQUAL TO OR LESS THAN 2 FEET	GREATER THAN 2 FEET LESS THAN 4 FEET	EQUAL TO OR GREATER THAN 4 FEET
Option 1, 5 OR 6	Option 1, 2, 3, 5 or 6	Option 2, 4, 5 OR 6

EDGELINE RUMBLE STRIPS ON FREEWAYS AND DIVIDED HIGHWAYS RS(1)-13

FILE: rs(1)-13.dgn	DN: TxDOT	CK: TxDOT	DW: TxDOT	CK: TxDOT
©TxDOT April 2006	CONT	SECT	JOB	HIGHWAY
REVISIONS	0535	05	037, ETC	IH 10
2-10	DIST	COUNTY	SHEET NO.	
10-13	YKM	GONZALES, ETC	63	

DATE: \$DATE\$
TIME: \$TIME\$
FILE: \$FILE\$

I. STORMWATER POLLUTION PREVENTION

Texas Pollutant Discharge Elimination System (TPDES) TXR 150000: Stormwater Discharge Permit or Construction General Permit is required for projects with 1 or more acres disturbed soil. Projects with any disturbed soil must protect for erosion and sedimentation in accordance with Item 506. If applicable list MS4 operator that may receive discharges from this project. MS4 operator should be notified prior to construction activities.

Prevent stormwater pollution erosion and sedimentation in accordance with TPDES Permit TXR 150000. +

Comply with the SW3P and revise when necessary to control pollution or as required by the Engineer. +

Post Construction Site Notice (CSN) with SW3P information on or near the site, accessible to the public and TCEQ, EPA, or other inspectors.

When Contractor project specific locations (PSL) increase disturbed soil area to 5 acres or more, submit Notice of Intent (NOI) to TCEQ and Engineer. +

MS4 Operator(s): Victoria

No Additional Comments

II. WORK IN OR NEAR STREAMS, WATERBODIES AND WETLANDS

United States Army Corps of Engineers (USACE) Permit is required for filling, dredging, excavating or other work in water bodies, rivers, creeks, streams, wetlands or wet areas. The Contractor must adhere to all of the terms and general conditions associated with the following permit(s). If additional work not represented in the plans is required, contact the Engineer immediately.

No USACE Permit Required

Work is authorized by the USACE under a Nationwide Permit _____ without a Pre-Construction Notification (PCN). Project specific permit was not issued by USACE, therefore is not in the plan set.

Work is authorized by the USACE under a Nationwide Permit _____ with a Pre-Construction Notification (PCN). The project specific permit issued by the USACE is included in the plan set.

Work is authorized by the USACE under a Individual Permit (IP). The project specific permit issued by the USACE is included in the plan set.

Work would be authorized by the USACE. The project specific permit issued by the USACE or Nationwide Permit will be provided to the contractor.

United States Coast Guard (USCG) Permit is required for projects that involve the construction or modification (including changes to lighting) of a bridge or causeway across a water body determined to be navigable by the United States Coast Guard (USCG) under Section 9 of the Rivers and Harbors Act. If additional work not represented in the plans is required, contact the Engineer immediately.

No United States Coast Guard (USCG) Coordination Required

United States Coast Guard (USCG) Permit

United States Coast Guard (USCG) Exemption

Best Management Practices +

Erosion	Sedimentation	Post Construction TSS +
<input type="checkbox"/> Temporary Vegetation	<input type="checkbox"/> Silt Fence	<input checked="" type="checkbox"/> Vegetative Filter Strips +
<input type="checkbox"/> Mulch	<input type="checkbox"/> Rock Filter Dam	<input type="checkbox"/> Vegetation Lined Ditches
<input type="checkbox"/> Sodding	<input type="checkbox"/> Sand Bag Berm	<input type="checkbox"/> Grassy Swales

No Additional Comments

III. CULTURAL RESOURCES

Refer to TxDOT Standard Specifications in the event historical issues or archeological artifacts are found during construction. Upon discovery of archeological artifacts (bones, burnt rock, flint, pottery, etc.) cease work in the area and contact the Engineer immediately.

No Additional Comments

IV. VEGETATION RESOURCES

Preserve native vegetation to the extent practical. Refer to TxDOT Standard Specifications 162, 164, 192, 193, 506, 730, 751, and 752 in order to comply with requirements for invasive species, beneficial landscaping and tree/brush removal.

No Additional Comments

V. FEDERAL LISTED, PROPOSED THREATENED, ENDANGERED SPECIES, CRITICAL HABITAT, STATE LISTED SPECIES, CANDIDATE SPECIES AND MIGRATORY BIRDS

If any of the listed species below are observed, cease work in the area, do not disturb species or habitat and contact the Engineer immediately.

The work may not remove active nests (from bridges, structures, or vegetation adjacent to the roadway, etc.) during nesting season (February 15 to October 1). If removal of structures or vegetation is necessary during the nesting season, the Contractor shall conduct a bird survey no more than 3 days in advance of the clearing/demolish start date. All bird surveys shall be conducted by a Field Biologist and adhere to the guidance document "Avoiding Migratory Birds and Handling Potential Violations" found in the TxDOT Environmental Compliance Toolkits at the time of the survey. (See below for Field Biologist and Ornithologist qualifications)

No Additional Comments

Field Biologist, Ornithologist – a field biologist is defined as an individual qualified to perform field investigations, presence/absence surveys and habitat surveys for protected avian species or species of concern. A mandatory bachelor's degree in biology or a related science is required. At a minimum, the Field Biologist, Ornithologist, shall have completed and reported a minimum of three presence/absence and habitat surveys for protected avian species in the past five years. A minimum of three projects must have been conducted in Texas. Surveys shall have been performed for documentation of species in accordance with a protocol approved by USFWS or TPWD, or following generally accepted methodologies.

VI. HAZARDOUS MATERIALS OR CONTAMINATION ISSUES

Refer to TxDOT Standard Specifications in the event potentially contaminated materials are observed, such as dead or distressed vegetation, trash disposal areas, drums, canisters, barrels, leaching or seepage of substances, unusual smells or odors, or stained soil, cease work in the area and contact the Engineer immediately.

Does the project involve any bridge class structure rehabilitation or replacements (bridge class structures not including box culverts)? Yes No

No further action required.

No Additional Comments

VII. ADDITIONAL ENVIRONMENTAL COMMENTS & ISSUES

Comments:

TxDOT has determined that a USACE Nationwide or Individual Permit is not necessary for the project since all work shall be conducted outside the USACE jurisdictional areas. Any impacts to these jurisdictional areas by the contractor without a USACE permit will be the responsibility of the contractor. If the contractor deems it necessary to impact the USACE jurisdictional areas, then it becomes the contractor's entire responsibility to consult with the USACE pertaining to the need for a Nationwide or Individual Permit. TxDOT will then hold the contractor responsible for following all conditions of the approved Permit.

DATE: Mar 10, 2022
FILE:

		TxDOT Yoakum District
ENVIRONMENTAL PERMITS, ISSUES AND COMMITMENTS		
EPIC		
FILE: EPIC Sheet.dgn	DN:	CK:
© TxDOT: March 2017	C#NT SECT	JOB HIGHWAY
REVISIONS	0535 05	037, etc. IH 10
UPDATED section V, text and added definition (10/17) ADDED USCG and USACE notes in Section VII (04/18)	DIST	SHEET N#
YKM	GONZALES, ETC.	64

Version 2.1

DISCLAIMER: The use of this standard is governed by the "Texas Engineering Practice Act". No warranty of any kind is made by TxDOT for any purpose whatsoever. TxDOT assumes no responsibility for the conversion of this standard to other formats or for incorrect results or damages resulting from its use.

DATE: DATE TIME
 FILE: DOCUMENT NAME

I. WORK AT CROSSING LOCATIONS (AT GRADE, HIGHWAY OVERPASS, HIGHWAY UNDERPASS, PEDESTRIAN, OR CLOSED/ABANDONED)

DOT #: 744644H
 Crossing Type: **** HIGHWAY UNDERPASS**
 RR Company Owning Track at Crossing: UNION PACIFIC RAILROAD
 Operating RR Company at Track: UNION PACIFIC RAILROAD
 RR MP: 102.540
 RR Subdivision: CUERO
 City: FLATONIA
 County: FAYETTE
 CSJ at this Crossing: 0535-06-045
 Highway/Roadway name crossing the railroad: IH 10
 # of regularly scheduled trains per day at this crossing: 16
 # of switching movements per day at this crossing: 0
 % of estimated contract cost of work within railroad ROW: 1%

Scope of Work at this Crossing to Be Performed by State Contractor:
AN ASPHALTIC CONCRETE PAVEMENT OVERLAY AND PFC WILL BE COMPLETED ON THE EXISTING ROADWAY, UNDER THE RAILROAD IN RAILROAD RIGHT OF WAY. THE OVERLAY WILL INCLUDE THE REMOVAL (MILLING) AND REPLACEMENT (OVERLAY) OF THE EXISTING SURFACE.

Scope of Work at this Crossing to Be Performed by Railroad Company:
FLAGGING IS PROVIDED BY RAILPROS (SEE BELOW)

** Choose: Highway Overpass, Highway Underpass, At Grade, Pedestrian, or Closed/Abandoned

II. OTHER PROJECT WORK WITHIN RAILROAD RIGHTS-OF-WAY (ROW)

NONE

III. FLAGGING & INSPECTION

of Days of Railroad Flagging Expected: 3

On this project, night or weekend flagging is:

- Expected
- Not Expected

Flagging services will be provided by:

- Railroad Company: TxDOT will pay flagging invoices
- Railroad Company at no cost, because this railroad exists via TxDOT spur permit
- Outside Party: Contractor will pay flagging invoices, to be reimbursed by TxDOT

Contractor must incorporate flaggers into anticipated construction schedule. The Railroad requires a 30 day notice if their flaggers are to be utilized. If Contractor falls behind schedule due to their own negligence and is not ready for scheduled flaggers, any flagging charges will be paid by Contractor.

Contact Information for Flagging:

- UPRR - UP.info@railpros.com
Call Center 877-315-0513, Select #1 for flagging
- UP.request@nrssinc.net
Call Center 877-984-6777
- BNSF - BNSF.info@railpros.com
Call Center 877-315-0513, Select #1 for flagging
- KCS - KCS.info@railpros.com
Call Center 877-315-0513, Select #1 for flagging
- Bottom Line On-Track Safety Services
bottomline076@aol.com, 903-767-7630

OTHERS _____

Contractor must incorporate Construction Inspection into anticipated construction schedule.

- Not Required
- Required: Contact Information for Construction Inspection:

IV. CONSTRUCTION WORK TO BE PERFORMED BY THE RAILROAD

On this project, construction work to be performed by a railroad company is:

- Required
- Not Required

Coordinate with TxDOT for any work to be performed by the Railroad Company. TxDOT must issue a work order for any work done by the Railroad Company prior to the work being performed.

V. RAILROAD INSURANCE REQUIREMENTS

Railroad reference number shall be provided by TxDOT CST or DO.

The Contractor shall confirm the insurance requirements with the Railroad as the insurance limits are subject to change without notice.

Insurance policies must be issued for and on behalf of the Railroad. Where more than one Railroad Company is operating on the same right of way or where several Railroad Companies are involved and operate on their own separate rights of way, provide separate insurance policies in the name of each Railroad Company.

No direct compensation will be made to the Contractor for providing the insurance coverages shown below or any deductibles. These costs are incidental to the various bid items.

Type of Insurance	Amount of Coverage (Minimum)
Workers Compensation	\$500,000 / \$500,000 / \$500,000
Commercial General Liability	\$2,000,000 / \$4,000,000
Business Automobile	\$2,000,000 combined single limit

Railroad Protective Liability	
<input type="checkbox"/> Not Required	
<input checked="" type="checkbox"/> Non - Bridge Projects	\$2,000,000 / \$6,000,000
<input type="checkbox"/> Bridge Projects	\$5,000,000 / \$10,000,000
<input type="checkbox"/> Other	

VI. CONTRACTOR'S RIGHT OF ENTRY (ROE) AGREEMENT

On this project, an ROE agreement is:

- Not Required
- Required: TxDOT CST to assist in obtaining with the UPRR (see Item 5, Article 8.3)
- Required: UPRR Maintenance Consent Letter. TxDOT CST to assist.

- Required: Contractor to obtain (see Item 5, Article 8.4)

With the following railroad companies: _____

To view previously approved ROE Agreement templates agreed upon between the State and Railroad, see:

<http://www.txdot.gov/inside-txdot/division/rail/samples.html>

Approved ROE Agreement templates are not to be modified by the Contractor.

Contractor shall not operate within Railroad Right of Way without an executed Construction & Maintenance Agreement between the State and the Railroad and an executed ROE agreement between the Contractor and the Railroad if required on project.

VII. RAILROAD COORDINATION MEETING

On this project, a Railroad Coordination Meeting is:

- Not Required
- Required

See Item 5, Article 8.1 for more details.

VIII. SUBCONTRACTORS

Contractor shall not subcontract work without written consent of TxDOT. Subcontractors are required to maintain the same insurance coverage as required of the Contractor.

IX. EMERGENCY NOTIFICATION

In Case of Railroad Emergency
Call: UNION PACIFIC RAILROAD
Railroad Emergency Line at 888-877-7267
Location: DOT 744644H
RR Milepost: 102.540
Subdivision: CUERO

Rail Division

RAILROAD SCOPE OF WORK

PROJECT SPECIFIC DETAILS

FILE: RR Scope of Work.dgn	DN: TxDOT	CK:	DW:	CK:
© TxDOT June 2014	CONT	SECT	JOB	HIGHWAY
9/2021	REVISIONS	0535 05	037, ETC	IH 10
	DIST	COUNTY	SHEET NO.	
	YKM	GONZALES, ETC	65	

PART 1 - GENERAL

1.01 DESCRIPTION

This project includes construction work within the right of way and/or properties of the Railroad and adjacent to its tracks, wire lines and other facilities. These sheets describe the minimum special requirements for coordination with the Railroad when working upon, over or under Railroad Right of Way or when impacting current or future Railroad operations. Coordinate with the Railroad while performing the work outlined herein, and afford the same cooperation with the Railroad as with TxDOT. Complete all submittals and work in accordance with TxDOT Standard Specifications, Railroad Guidelines and AREMA recommendations as modified by these minimum special requirements or as directed in writing by the Railroad Designated Representative.

For purposes of this project, the Railroad Designated Representative is the person or persons designated by the Railroad Manager of Industry and Public Projects to handle specific tasks related to the project.

1.02 REQUEST FOR INFORMATION / CLARIFICATION

Submit Requests for Information ("RFI") involving work within any Railroad Right of Way to the TxDOT Engineer. The TxDOT Engineer will submit the RFI to the Railroad Designated Representative for review and approval for RFI's corresponding to work within Railroad Right of Way. Allow six (6) weeks total time for review and approval, which includes four (4) weeks for review and approval by the Railroad.

1.03 PLANS / SPECIFICATIONS

TxDOT has received written Railroad approval of the plans and specifications for this project. Any revisions or changes in the plans after award of the Contract must have the approval of TxDOT and the Railroad.

PART 2 - UTILITIES AND FIBER OPTIC

Construct all utility installations in accordance with current AREMA recommendations, Railroad, TxDOT and owning utility specifications and requirements. Railroad general guidelines can be found on the Railroad website or by contacting the Railroad Designated Representative.

PART 3 - CONSTRUCTION

3.01 GENERAL

- A. Perform all work in compliance with all applicable Railroad, Federal Railroad Administration (FRA), and TxDOT rules and regulations. Arrange and conduct work in a manner that does not endanger or interfere with the safe operation of the tracks and property of the Railroad and the traffic moving on such tracks, or the wires, signals and other property of the Railroad, its tenants or licensees, at or in the vicinity of the Work. The safe operation of railroad train movements takes precedence over any work to be performed by the Contractor. The Contractor is responsible for train delay cost and lost revenue claims due to any delays or interruption of train operations resulting from Contractor's construction or other activities.
- B. Construction activities within 15 feet of the operational tracks will only be allowed if absolutely necessary and the Railroad's Designated Representative grants approval. Construction activities within 15 feet of the operational track(s) preferably allow the tracks to stay operational. In such cases, coordination and approval by the Railroad Track Manager is required with regard to schedule, flagging, and slow orders. See Sections 3.07 and 3.08 for additional information.
- C. Provide track protection for all work equipment (including rubber tired equipment) operating within 25 feet from nearest rail. When not in use, keep Contractor machinery and materials at least 50 feet from the Railroad's nearest track.
- D. Vehicular crossings of railroad track are allowed only at existing crossings, or haul road crossings developed with Railroad approval.
- E. The Contractor is also advised that new railroad facilities within the project may be built by the Railroad. If applicable, these facilities are delineated in the plans. Be aware of the limits of responsibilities and coordinate efforts with the Railroad and TxDOT.
- F. Railroad requirements do not allow work within 50 feet of track centers when a train passes the work site and all personnel must clear the area within 50 feet of the track centerline and secure all equipment. Additional allowances may be pursued as outlined in 3.02 and 3.03.
- G. All permanent clearances shall be verified before project closing.

3.02 RAILROAD OPERATIONS

- A. Trains and/or equipment are expected on any track, at any time, in either direction. Become familiar with the train schedules in this location and structure bid assuming intermittent track windows in this period, as defined in Paragraph B that follows.
- B. All railroad tracks within and adjacent to the contract site are active, and rail traffic over these facilities shall be maintained throughout the Project. Activities may include both through moves and switching moves to local customers. railroad traffic and operations will occur continuously throughout the day and night on these tracks and shall be maintained at all times as defined herein. Coordinate and schedule the work so that construction activities do not interfere with railroad operations.
- C. Coordinate work windows with TxDOT and the Railroad's Designated Representative. Types of work windows include Conditional Work Windows and Absolute Work Windows, as defined below:
 - 1. Conditional Work Window: A Conditional Work Window is a period of time that railroad operations have priority over construction activities. When construction activities may occur on and/or adjacent to the railroad tracks within 25 feet of the nearest track, a railroad flag person will be required. At the direction of the railroad flag person, upon approach of a train, and when trains are present on the tracks, the tracks must be cleared (i.e., no construction equipment, materials or personnel within 25 feet, or as directed by the Railroad Designated Representative, from the tracks). Conditional Work Windows are available for the Project.
 - 2. Absolute Work Window: An Absolute Work Window is a period of time that construction activities are given priority over railroad operations. During this time frame, the designated railroad track(s) will be inactive for train movements and may be fouled by the Contractor. At the end of an Absolute Work Window, the railroad tracks and/or signals must be completely operational for train operations and all Railroad, Public Utilities Commission (PUC) and FRA requirements, codes and regulations for operational tracks must be satisfied. In the situation where the operating tracks and/or signals have been affected, the Railroad will perform inspections of the work prior to placing that track back into service. Railroad flag persons will be required for construction activities requiring an Absolute Work Window. Absolute Work Windows will not generally be granted. Any request will require a detailed explanation for Railroad review.

3.03 RIGHT OF ENTRY, ADVANCE NOTICE AND WORK STOPPAGES

- A. Do not perform any work within Railroad Right of Way without a valid executed Right of Entry Agreement if required on this project.
- B. Give advance notice to the Railroad as required in the "Contractor's Right of Entry Agreement" before commencing work in connection with construction upon or over Railroad Right of Way and observe the Railroad's rules and regulations with respect thereto.
- C. Perform all work upon Railroad Right of Way in a manner to avoid interference with or endanger the operations of the Railroad. Whenever work may affect the operations or safety of trains, submit the work method to the Railroad Designated Representative for approval. Approval does not relieve the Contractor from liability. Do not commence any work which requires flagging service or inspection service until the flagging protection required by the Railroad is available at the job site. See Section 3.15 for railroad flagging requirements.
- D. Make requests in writing for both Absolute and Conditional Work Windows, at least 30 days in advance of any work. Include in the written request:
 - 1. Exactly what the work entails.
 - 2. The days and hours that work will be performed.
 - 3. The exact location of work, and proximity to the tracks.
 - 4. The type of window requested and the amount of time requested.
 - 5. The designated contact person.

Provide a written confirmation notice to the Railroad at least 48 hours before commencing work in connection with approved work windows when work is within 25 feet of nearest rail. Perform all work in accordance with previously approved work plans.
- E. Make provisions to protect operations and property of the Railroad should a condition arising from, or in connection with the work, require immediate and unusual action. If in the judgment of the Railroad Designated Representative such provisions are insufficient, the Railroad Designated Representative may require or provide such provisions as deemed necessary. In any event, such provisions shall be at the Contractor's expense and without cost to the Railroad or TxDOT. The Railroad or TxDOT shall have the right to order the Contractor to temporarily cease operations in the event of an emergency or, if in the opinion of the Railroad Designated Representative, the Contractor's operations could endanger railroad operations. In the event of such an order, immediately notify TxDOT of the order.

3.04 INSURANCE

Do not begin work upon or over Railroad Right of Way until furnishing the Railroad with the insurance policies, binders, certificates and endorsements required by the "Contractor's Right of Entry Agreement", and until the Railroad Designated Representative has advised TxDOT that such insurance is in accordance with the Agreement.

3.05 RAILROAD SAFETY ORIENTATION

- A. Complete the railroad course "Orientation for Contractor's Safety", and maintain current registration prior to working on railroad property. This course is required to be completed annually by Contractor and Subcontractor personnel working on site.

"UPRR, BNSF, KCS/TEXMEX will not accept on-track safety training certificates from other railroads. Refer to Railroad specific contractor right of entry for training information."
- B. Know and follow the "Contractor's Right of Entry Agreement" EXHIBIT D, MINIMUM SAFETY REQUIREMENTS regarding clothing, personal protective equipment, and general safety requirements.

3.06 COOPERATION

The Railroad will cooperate with Contractor so that work may be conducted in an efficient manner, and will cooperate with Contractor in enabling use of Railroad Right of Way in performing the work.

3.07 MINIMUM CONSTRUCTION CLEARANCES FOR FALSEWORK AND OTHER TEMPORARY STRUCTURES

Abide by the following minimum temporary clearances during the course of construction:

- A. 15' - 0" (BNSF) (UPRR) and 14' - 0" (KCS) horizontal from centerline of track
- B. 22' (KCS) and 21' - 6" (UPRR & BNSF) vertically above top of rail.

For construction clearance less than listed above, obtain local Railroad Operating Unit review and approval.

3.08 APPROVAL OF REDUCED CLEARANCES

- A. Maintain minimum track clearances during construction as specified in Section 3.07.
- B. Submit any proposed infringement on the specified minimum clearances to the Railroad Designated Representative through TxDOT at least 30 days in advance of the work. Do not proceed with such infringement without written approval by the Railroad Designated Representative.
- C. Do not commence work involving an approved infringement without receiving written assurance from the Railroad Designated Representative that arrangements have been made for any necessary flagging service.

DATE: \$DATE\$
FILE: \$FILE\$

				Rail Division	
RAILROAD REQUIREMENTS FOR NON-BRIDGE CONSTRUCTION PROJECTS					
FILE:	DN: TxDOT	CK: TxDOT	DW: TxDOT	CR: TxDOT	
© TxDOT October 2018	CONT	SECT	JOB	HIGHWAY	
REVISIONS March 2020	0535	05	037, ETC	IH 10	
	DIST	COUNTY		SHEET NO.	
	YKM	GONZALES, ETC		66	

3.09 MAINTENANCE OF RAILROAD FACILITIES

- A. Maintain all ditches and drainage structures free of silt or other obstructions resulting from Contractor's operations. Repair eroded areas and any other damage within Railroad Right of Way and repair any other damage to the property of the Railroad, or its tenants.
- B. Perform all such maintenance and repair of damages due to the Contractor's operations at Contractor's expense.
- C. Submit a proposed method of erosion control for review by the Railroad prior to beginning any grading on the project site. Comply with all applicable local, state and federal regulations when developing and implementing such erosion control.

3.10 SITE INSPECTIONS BY RAILROAD'S DESIGNATED REPRESENTATIVE

- A. In addition to the office reviews of construction submittals, site inspections may be performed by the Railroad Designated Representative at significant points during construction, including the following if applicable:
 1. Pre-construction meetings.
 2. Pile driving/drilling of caissons or drilled shafts.
 3. Reinforcement and concrete placement for railroad bridge substructure and/or superstructure.
 4. Erection of precast concrete or steel bridge superstructure.
 5. Placement of waterproofing (prior to placing ballast on bridge deck).
 6. Completion of the bridge structure.
- B. Site inspection is not limited to the milestone events listed above. Site visits to check progress of the work may be performed at any time throughout the construction as deemed necessary by the Railroad.
- C. Provide a detailed construction schedule, including the proposed temporary horizontal and vertical clearances and construction sequence for all work to TxDOT for submittal to the Railroad Designated Representative for review prior to commencement of work. Include the anticipated dates when the above listed events will occur. Update this schedule for the above listed events as necessary and each month at a minimum to allow the Railroad to schedule site inspections.

3.11 RAILROAD REPRESENTATIVES

Railroad representatives, conductors, flag person or watch person will be provided by the Railroad at expense of TxDOT to protect Railroad facilities, property and movements of its trains or engines. In general, the Railroad will furnish such personnel or other protective services as follows:

- A. When any part of any equipment is standing or being operated within 25 feet, measured horizontally, from nearest rail of any track on which trains may operate, or when any object is off the ground and any dimension thereof could extend inside the 25 foot limit, or when any erection or construction activities are in progress within such limits, regardless of elevation above or below track.
- B. For any excavation below elevation of track subgrade if, in the opinion of the Railroad Designated Representative, track or other railroad facilities may be subject to settlement or movement.
- C. During any clearing, grubbing, excavation or grading in proximity to railroad facilities, which, in the opinion of the Railroad Designated Representative, may endanger railroad facilities or operations.
- D. During any Contractor's operations when, in the opinion of the Railroad Designated Representative, railroad facilities, including, but not limited to, tracks, buildings, signals, wire lines, or pipe lines, may be endangered.
- E. Arrange with the Railroad Designated Representative to provide the adequate number of flag persons to accomplish the work.

3.12 COMMUNICATIONS AND SIGNAL LINES

If required, the Railroad will rearrange its communications and signal lines, its grade crossing warning devices, train signals and tracks, and facilities that are in use and maintained by the Railroad's forces in connection with its operation at expense of TxDOT. This work by the Railroad will be done by its own forces and it is not a part of the Work under this Contract.

3.13 TRAFFIC CONTROL

Coordinate any operations that control traffic across or around railroad facilities with the Railroad Designated Representative.

3.14 CONSTRUCTION EXCAVATIONS AND BORING ACTIVITIES UNDER TRACK

- A. Take special precaution and care in connection with excavating and shoring. Excavations for construction of footings, piers, columns, walls or other facilities that require shoring shall comply with requirements of TxDOT, OSHA, AREMA and Railroad "Guidelines for Temporary Shoring".
- B. The project plans indicate whether there are fiber optic lines or other such telecommunications systems that require consideration. Regardless, contact the necessary call center to determine if such cable systems are present:

UPRR 1-800-336-9193
7:00 AM to 9:00 PM CST Monday-Friday except holidays,
staffed 24 hrs/day for emergencies
48 hrs notice required

BNSF 1-800-533-2891
24 hour number
5 working days notice required

KCS 1-800-344-8377
Texas One Call, a 24 hour number
48 hrs notice required, excluding weekends and holidays

If a telecommunications system is buried anywhere on or near railroad property, coordinate with TxDOT, the Railroad and the Telecommunication Company(ies) to arrange for relocation or protective measures prior to beginning work on or near railroad property. Refer to the project General Notes for additional information.

- C. Projects involving a boring or jack and bore operation under track such as drainage pipes or culverts and utilities require an installation plan reviewed and approved by the Railroad and TxDOT prior to proceeding with such construction. A railroad inspector and contractor assisted monitoring of ground and track movement is required to maintain safe passage of rail traffic. Stop installation and do not allow passage of trains if movements in excess of 1/4 inch vertical or horizontal is detected in the tracks. Immediately repair the damage to the satisfaction of TxDOT and the Railroad before proceeding.

3.15 RAILROAD FLAGGING

Per the Right of Entry Agreement for flagging, notify the Railroad Representative at least 10 working days in advance of Contractor's work and at least 30 working days in advance of any Contractor's work in which any person or equipment will be within 25 feet of nearest rail or as specified in the Contractor Right of Entry (CROE).

3.16 CLEANING OF RIGHT-OF-WAY

When work is complete, remove all tools, implements, and other materials brought into Railroad Right of Way and leave the right of Way in a clean and presentable condition to the satisfaction of TxDOT and the Railroad.



RAILROAD REQUIREMENTS FOR NON-BRIDGE CONSTRUCTION PROJECTS

FILE:	DN: TxDOT	CK: TxDOT	DW: TxDOT	CR: TxDOT
©TxDOT October 2018	CONT	SECT	JOB	HIGHWAY
REVISIONS	0535	05	037, ETC	IH 10
March 2020	DIST	COUNTY	SHEET NO.	
	YKM	GONZALES, ETC	67	

DATE: \$DATE\$
FILE: \$FILE\$
TIME: \$TIME\$