

SUBJECT: PLANS AND PROPOSAL ADDENDUMS

PROJECT: C 910-8-80

CONTROL: 0910-08-080

COUNTY: ANDERSON

LETTING: 02/01/2023

REFERENCE NO: 0118

**PROPOSAL ADDENDUMS**

-----

- PROPOSAL COVER
- BID INSERTS (SH. NO.: )
- GENERAL NOTES (SH. NO.: )
- SPEC LIST (SH. NO.: )
- SPECIAL PROVISIONS:
- ADDED:

DELETED:

- SPECIAL SPECIFICATIONS:
- ADDED:

DELETED:

X OTHER: PLAN SHEETS 2, 3, 4A, 29

DESCRIPTION OF ABOVE CHANGES  
(INCLUDING PLANS SHEET CHANGES)

NEW WAGE RATE(S) Y

PLAN SHEET 2

-----  
ADDED SHEET 4A

PLAN SHEET 3

-----  
REVISED TYPICAL SECTION

PLAN SHEET 4A

-----  
ADDED TYPICAL SECTION

PLAN SHEET 29

-----  
REVISED PLAN LAYOUT

\*\*\*PROPOSAL\*\*\*

-----  
UPDATED WAGE RATES


DESCRIPTION OF ABOVE CHANGES  
(INCLUDING PLANS SHEET CHANGES)

(CONTINUED)

DATE: 1/18/2023 3:02:36 PM  
 FILE: c:\txdot\pw\_online\maria.stansbery\40402086\GUS\_GEN\_INDEX\_01.dgn

DN:  
 CK:  
 DM:  
 CK:

**GENERAL**

<u>SHEET NO.</u>	<u>DESCRIPTION</u>
1	TITLE SHEET
2	SUPPLEMENTAL INDEX OF SHEETS
3, 4-4A 	TYPICAL SECTIONS
5, 5A-5D	GENERAL NOTES
6	ESTIMATE AND QUANTITY SHEET
7-11	QUANTITY SUMMARY

**ENVIRONMENTAL ISSUES**

<u>SHEET NO.</u>	<u>DESCRIPTION</u>
51	ENVIRONMENTAL PERMITS, ISSUES AND COMMITMENTS (EPIC)
52	TxDOT STORM WATER POLLUTION PREVENTION PLAN (SW3P)
<u>SHEET NO.</u>	<u>STANDARDS</u>
53	EC (1)-16

**TRAFFIC CONTROL PLAN**

<u>SHEET NO.</u>	<u>DESCRIPTION</u>
12	CONSTRUCTION SEQUENCE PLAN & TCP
<u>STANDARDS</u>	
13-24	BC (1)-21 THRU BC (12)-21
25	WZ (RS)-22
26-27	TCP (7-1)-13, TCP (2-2)-18

**ROADWAY DETAILS**

<u>SHEET NO.</u>	<u>DESCRIPTION</u>
28	PROJECT LAYOUT
29-49	PLAN LAYOUT
50	PREP ROW DETAIL

THE STANDARD SHEETS SPECIFICALLY IDENTIFIED ABOVE  
 HAVE BEEN SELECTED BY ME OR UNDER MY RESPONSIBLE  
 SUPERVISION AS BEING APPLICABLE TO THIS PROJECT.




01/20/2023

**GUS ENGELING WMA  
 SUPPLEMENTAL  
 INDEX OF SHEETS**



 REVISED 1/18/2023


CONT	SECT	JOB	HIGHWAY
0910	08	080	PARK ROAD
DIST	COUNTY		SHEET NO.
TYL	ANDERSON		2

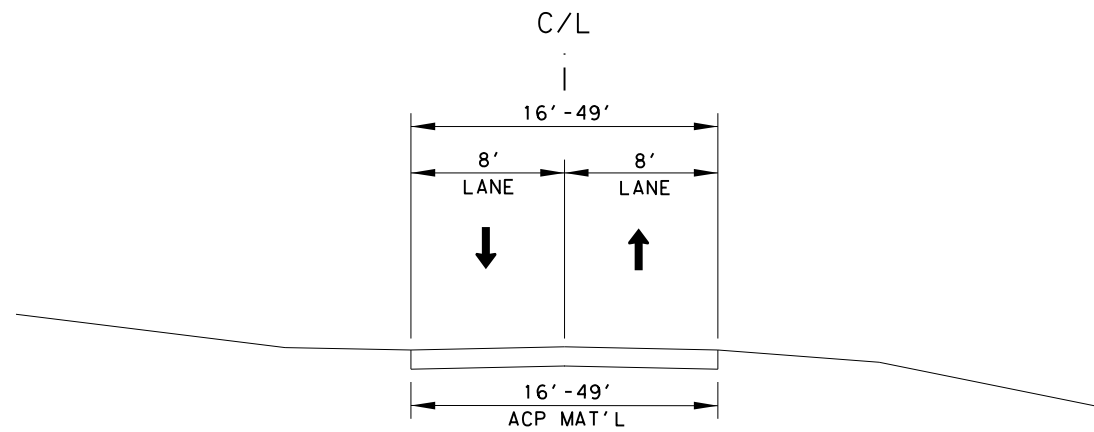

EXISTING TYPICAL SECTION

①



STA 0+00 TO STA 5+10.00 PARK ROAD A

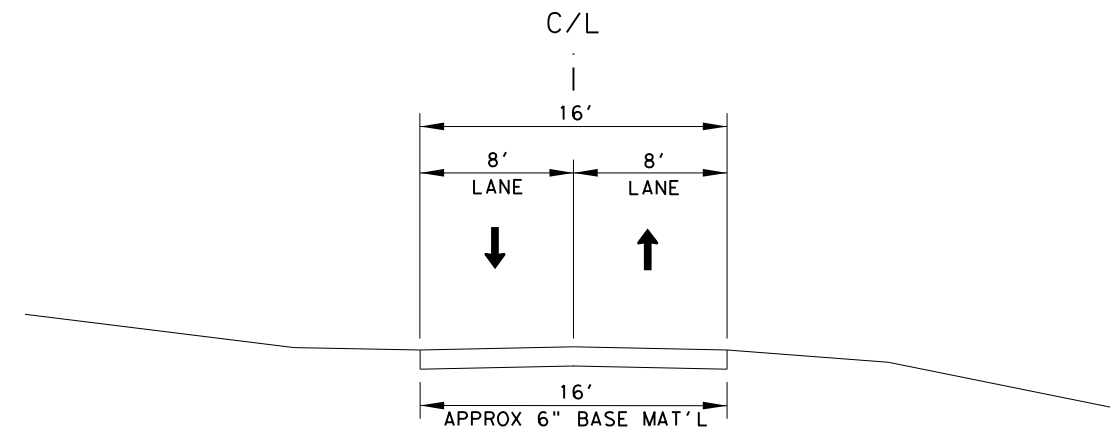

EXISTING TYPICAL SECTION

②


STA 5+10.00 TO STA 376+25.45 PARK ROAD A

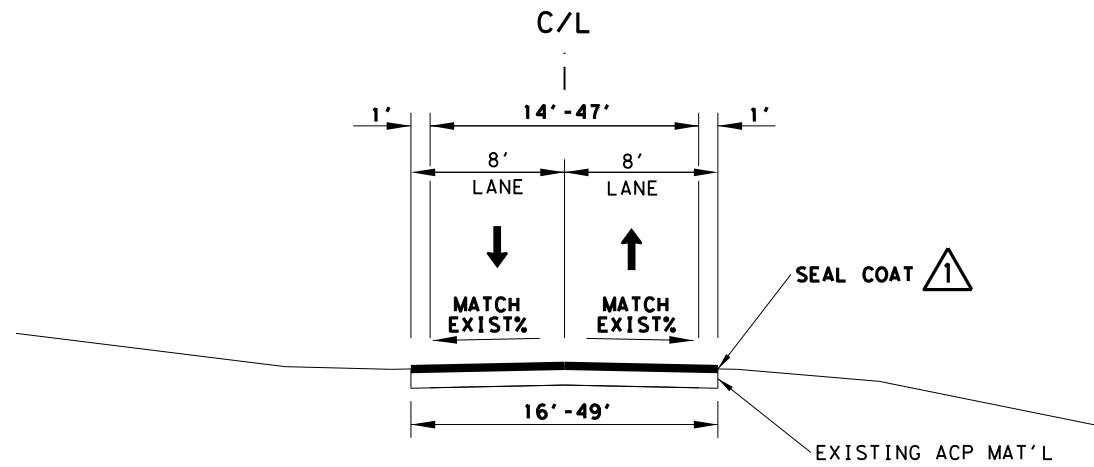 

PROPOSED TYPICAL SECTION

①

STA 0+00 TO STA 5+10.00 PARK ROAD A

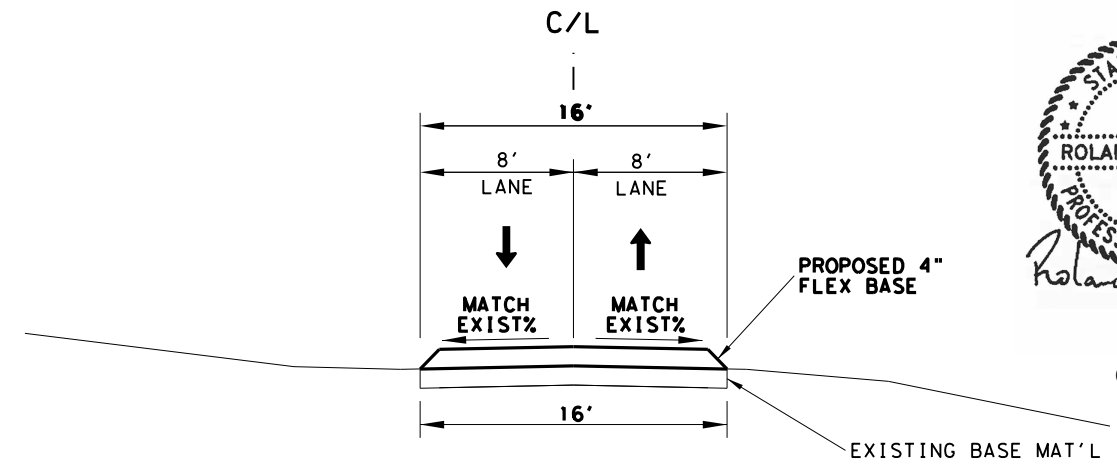

PROPOSED TYPICAL SECTION

②

STA 5+10.00 TO STA 376+25.45 PARK ROAD A



*Rolando Mendez*

01/20/2023

GUS ENGELING WMA  
TYPICAL SECTIONS

NOTE: THE INTENT OF THE ROADWAY WORK IS TO PLACE FLEX BASE, GRADE TO THE WIDTH AND DEPTH SHOWN, AND ROLL. NO DENSITY REQUIREMENTS.


△ REVISED 1/18/2023

©2022 Texas Department of Transportation SHEET 1 OF 2

CONT	SECT	JOB	HIGHWAY
0910	08	080	PARK ROAD
DIST	COUNTY		SHEET NO.
TYL	ANDERSON		3

DATE: 1/18/2023 3:01:11 PM  
FILE: c:\txdot\pw\_online\txdot\maria.stonsbery\40402086\GUS\_TYP\_01.dgn



DATE: 1/20/2023 2:26:07 PM  
FILE: c:\ttdot\pw\_online\ttdot3\maria.stonsbery\0402086\GUS\_GEN\_TYP\_ADDENDUM.dgn

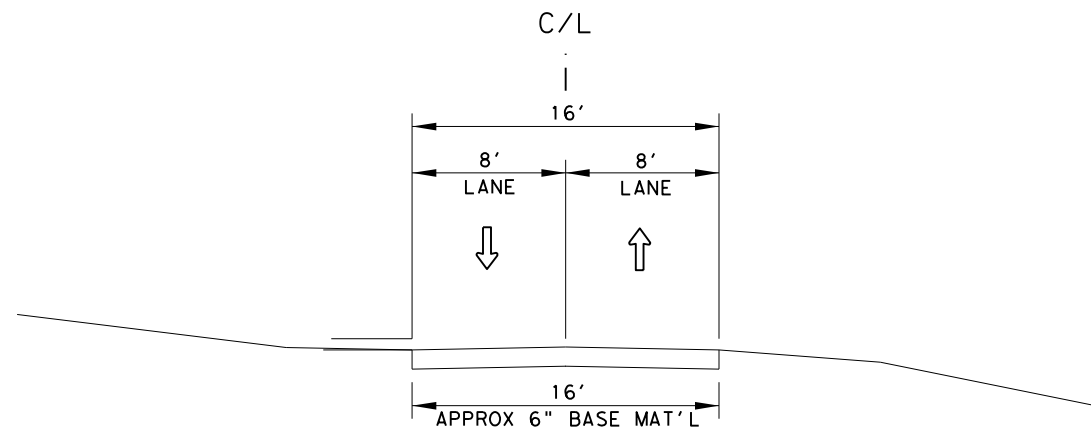

EXISTING TYPICAL SECTION

④

STA 5+10.00 TO STA 28+00.00 PARK ROAD A

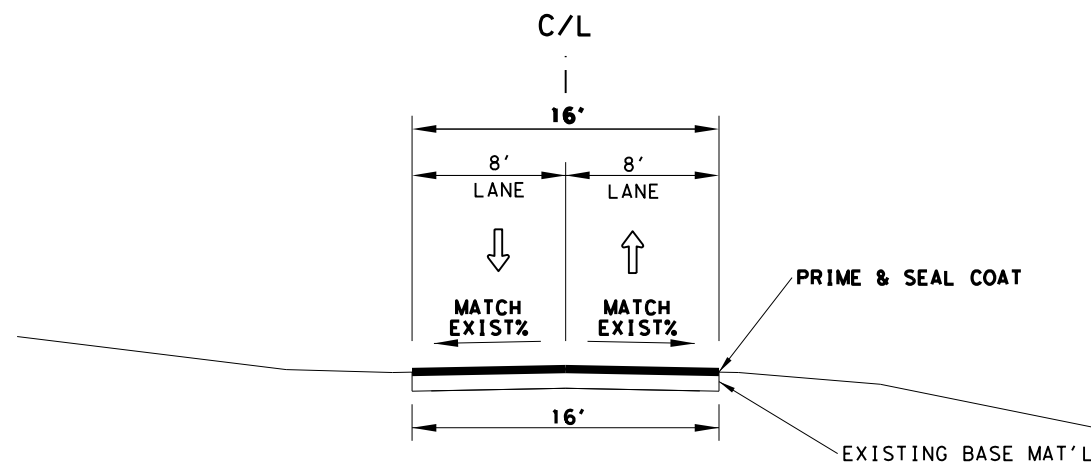 

PROPOSED TYPICAL SECTION

④

STA 5+10.00 TO STA 28+00.00 PARK ROAD A



01/20/2023

GUS ENGELING WMA

TYPICAL SECTIONS

NOTE: THE INTENT OF THE ROADWAY WORK IS TO PLACE FLEX BASE, GRADE TO THE WIDTH AND DEPTH SHOWN, AND ROLL. NO DENSITY REQUIREMENTS.

⚠️ ADDED 1/18/2023




CONT	SECT	JOB	HIGHWAY
0910	08	080	PARK ROAD
DIST	COUNTY		SHEET NO.
TYL	ANDERSON		4-A



DATE: 1/23/2023 9:21:20 AM  
 FILE: c:\txdot\p\_w\_online\txdot\3\maria.stansbery\4040209\PRR\_RDW\_PL\_1.dgn

CN:  
 DW:  
 CK:  
 DN:

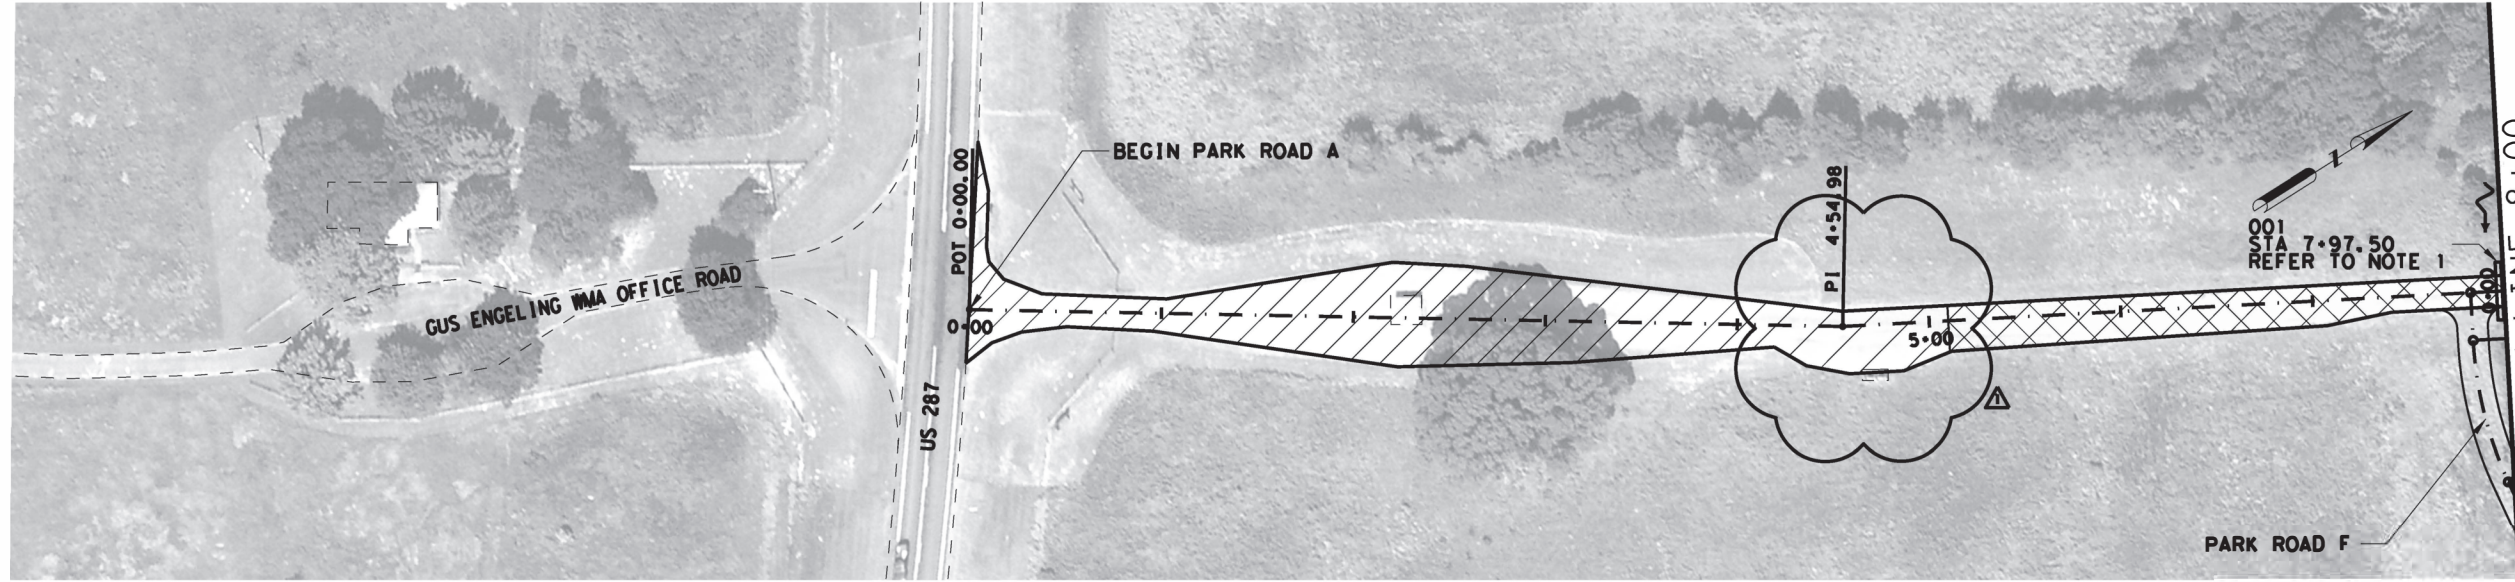


**LEGEND**

~ CHANNEL FLOW DIRECTION

TCST

PRIME COAT AND TCST

STATE OF TEXAS  
 ROLANDO MENDEZ  
 131701  
 LICENSED PROFESSIONAL ENGINEER  
*Rolando Mendez*

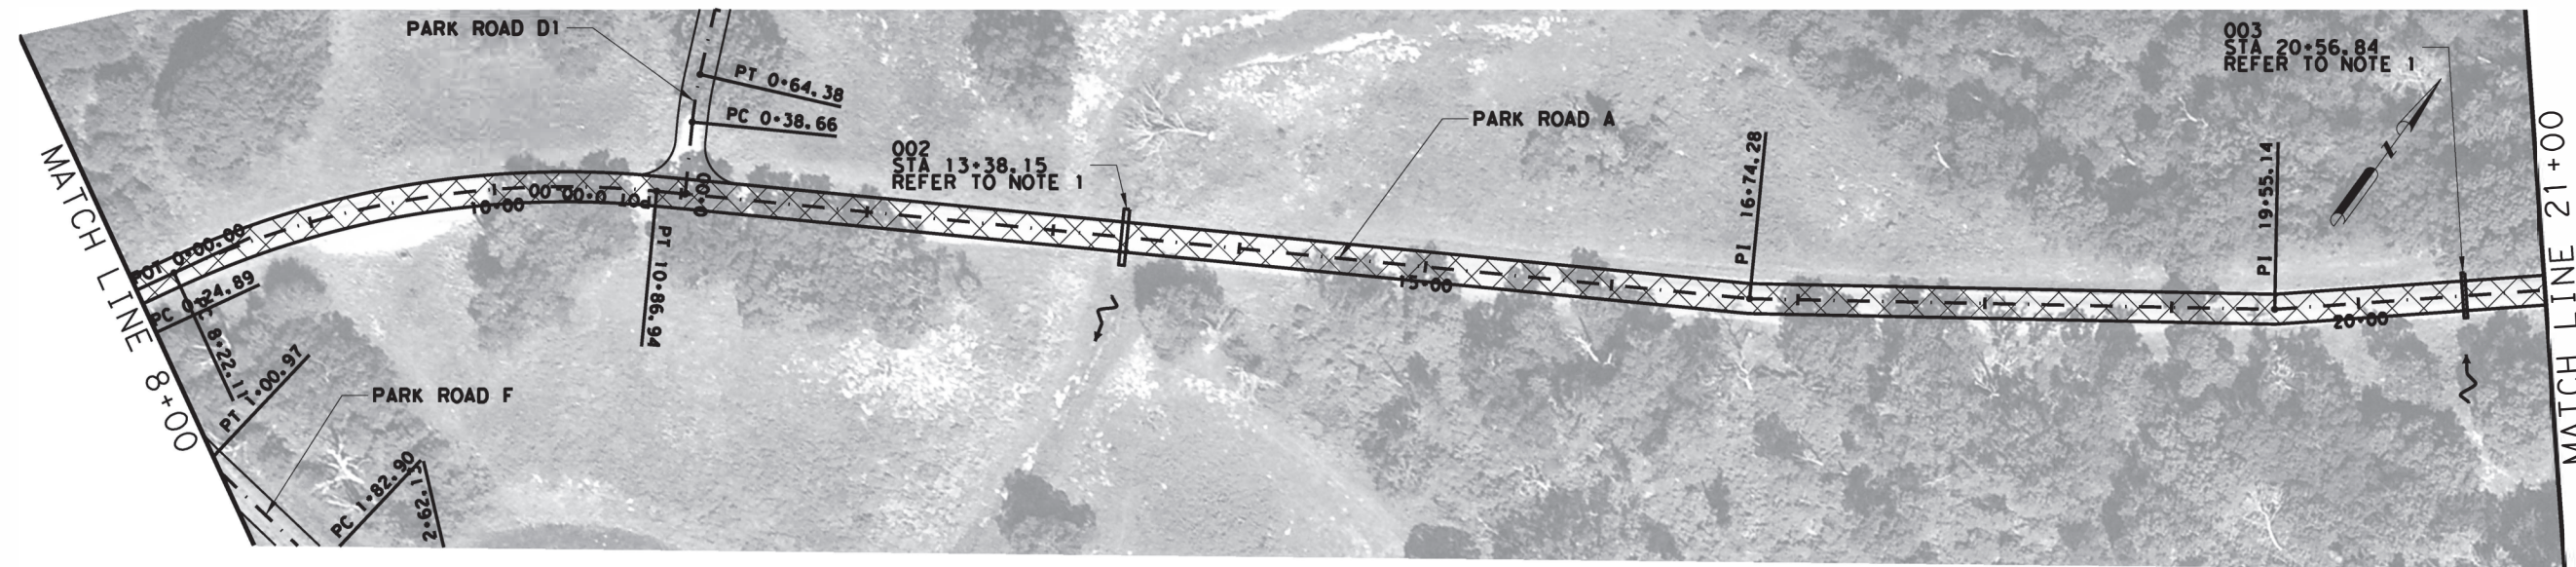


01/23/2023

0 5 10

SCALE: 1" = 10' H  
 1" = 5' V

- NOTES:**
1. REFER TO QUANTITY SUMMARY SHEETS FOR ADDITIONAL INFORMATION
  2. EXACT LOCATION AND QUANTITIES OF EROSION CONTROL ITEMS TO BE DETERMINED BY THE ENGINEER

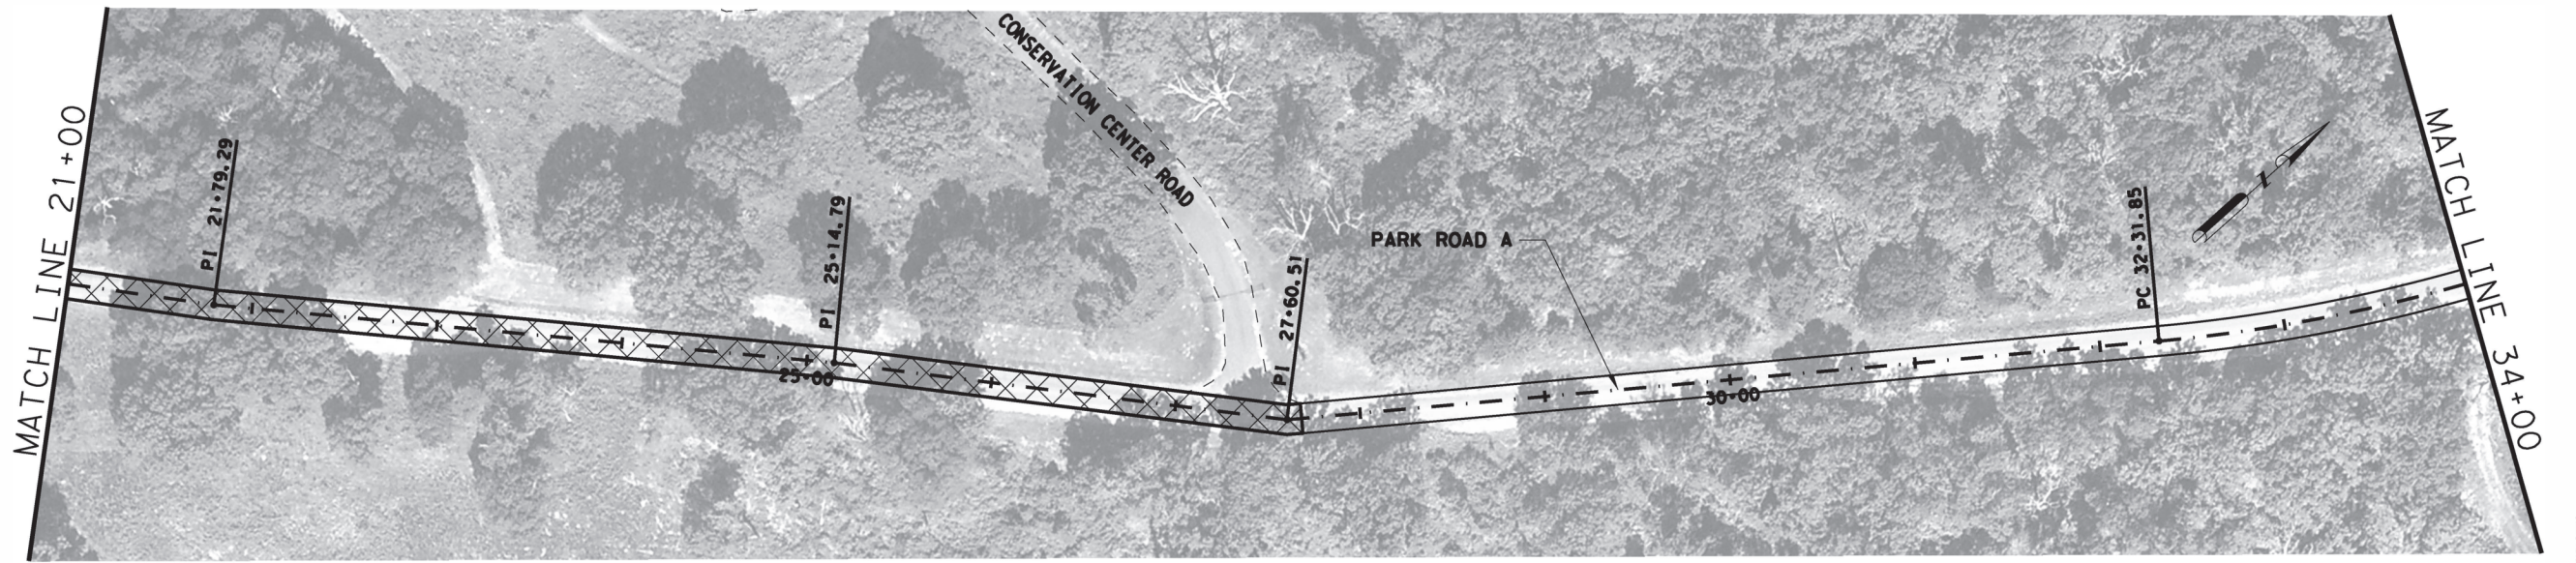

**GUS ENGELING WMA  
 PARK ROAD  
 PLAN LAYOUT**

REVISED 1/18/2023



CONT	SECT	JOB	HIGHWAY
0910	08	080	PARK ROAD
DIST	COUNTY	SHEET NO.	
TYL	ANDERSON	29	