

PROJECT NO.			
MMC 639625001			
CONT	SECT	JOB	HIGHWAY
6396	25	001	US 190
DIST	COUNTY		SHEET NO.
BMT	NEWTON		1

**STATE OF TEXAS**  
**DEPARTMENT OF TRANSPORTATION**  


---

**PLANS OF PROPOSED**  
**STATE HIGHWAY IMPROVEMENT**

TYPE OF WORK:

**MATERIAL ONLY: HOT-MIX COLD-LAID ASPHALT**  
**MMC 6396-25-001**  
**US 190**

**NEWTON MAINTENANCE**  
**(DELIVERIES)**

SEE SHEET # 2 FOR LOCATION MAP

INDEX OF SHEETS

SHEET NO.	DESCRIPTION
1	TITLE SHEET
2	SITE MAP
3A-D	GENERAL NOTES
4	ESTIMATE AND QUANTITY SHEET
5	QUANTITY SUMMARIES



RECOMMENDED FOR LETTING: 12/28/2021

*Keith Ham, P.E.*


DISTRICT MAINTENANCE ENGINEER

APPROVED FOR LETTING: 1/4/2022

DocuSigned by:  
*Chris C. Henry, P.E.*

7AE2ECC9AFE84DD...  
DIRECTOR OF MAINTENANCE

SPECIFICATIONS ADOPTED BY THE TEXAS DEPARTMENT OF TRANSPORTATION NOVEMBER 1, 2014 AND SPECIAL SPECIFICATION ITEMS INCLUDED IN THE CONTRACT SHALL GOVERN ON THIS PROJECT.

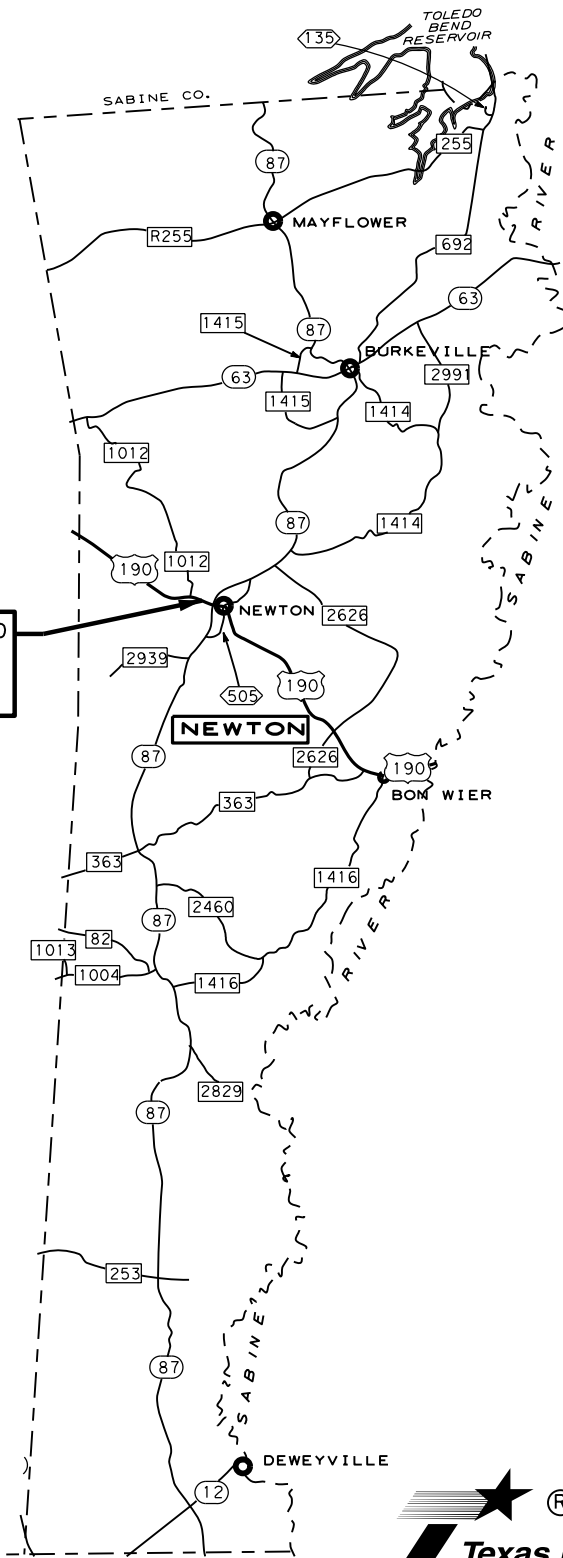

NEWTON MAINTENANCE YARD  
 SITE 1  
 1009 W. COURT ST.  
 NEWTON, TX 75966



**SITE 1  
 NEWTON MAINTENANCE YARD**

		STATE	PROJECT NO.		HIGHWAY
		TX			US 190
DISTRICT	COUNTY	CONTROL	SECT	JOB	SHEET
BEAUMONT	NEWTON	6396	25	001	2

SCALE: NTS

**Project Number: MMC 639625001**

**Control: 6396-25-001**

**County: Newton**  
**Highway: US 190**

**GENERAL NOTES:**

**PROJECT DESCRIPTION:** Deliver Hot-Mix Cold-Laid Asphalt Concrete Pavement (Material Only) to the Newton Maintenance Yard.

Contractor questions on this project are to be emailed to the following individuals:

Keith Horn, P.E. – Beaumont District Maintenance Engineer

[Keith.Horn@txdot.gov](mailto:Keith.Horn@txdot.gov)

Taylor Kane – Engineering Assistant

[Taylor.Kane@txdot.gov](mailto:Taylor.Kane@txdot.gov)

Tiffany McCray – Contract Specialist

[Tiffany.McCray@txdot.gov](mailto:Tiffany.McCray@txdot.gov)

Contractor questions will only be accepted through email, phone and in person by the above individuals.

Once a response is developed, it will be posted to TxDOT's Public FTP at the following Address:

<https://ftp.dot.state.tx.us/pub/txdot-info/Pre-Letting%20Responses/>

All questions submitted that generate a response will be posted through this site. The site is organized by District, Project Type (Construction or Maintenance), Letting Date, CCSJ/Project Name.

**TXDOT PROJECT SUPERVISORS:** All work on this Contract will be scheduled and directed by the Maintenance Section Supervisors listed below. Payment will be made monthly for work completed and accepted according to specifications. All payment requests should be directed to the Maintenance Section Supervisors listed below.

<u>SECTION</u>	<u>SUPERVISOR</u>	<u>ADDRESS</u>	<u>CONTACT #</u>
Newton	Cecil Wade	1009 W. Court St., Newton, TX 75966	(409) 379-4681

**Project Number: MMC 639625001**

**Control: 6396-25-001**

**County: Newton**  
**Highway: US 190**

**CONTRACT PROSECUTION:** Each Contract awarded by the Department stands on its own and, as such, is separate from other Contracts. A Contractor awarded multiple Contracts must be capable and sufficiently staffed to concurrently process any or all Contracts at the same time.

Prior to beginning operations, the Department will arrange a preconstruction conference between representatives of the Department and the Contractor. In this meeting, the representatives from all parties will discuss the Contract, proposed procedures and the plans for performing the work while providing for safe passage of traffic at all times. Specifications, unusual conditions, and other pertinent Items regarding the work will also be discussed.

## **ITEM 2: INSTRUCTIONS TO BIDDERS**

View plans on-line or download from the web at:

[http://www.txdot.gov/business/contractors\\_consultants/plans\\_online.htm](http://www.txdot.gov/business/contractors_consultants/plans_online.htm)

Order plans from any of the plans reproduction companies shown on the web at:

<http://www.txdot.gov/business/letting-bids/repro-companies.html>

Bid Items on this Contract are listed to establish a unit price for each Item. Certain Items listed in the proposal may not be used if it is determined that the work will not be required. Actual work performed as directed will be paid utilizing these prices with no further compensation made regardless of the final quantities.

## **ITEM 3: AWARD AND EXECUTION OF CONTRACT**

Material requests will be issued by Work Order. Each Work Order will specify Items and quantities to be delivered as well as days to complete the Work Order.

## **ITEM 4: SCOPE OF WORK**

The Contract may be extended twice if, in the judgment of the Engineer, the Contractor has satisfactorily fulfilled the terms and conditions of the Contract. The extension must be agreed upon in writing by both parties to the Contract and may be extended for an additional period of time not to exceed the original Contract time period. The extended Contract may be for additional quantities up to the original bid quantities plus and quantities added by an approved change order. The extensions will meet the terms and conditions of the original Contract or any mutually agreed modifications to the said terms and conditions by one or more cumulative

**Project Number: MMC 639625001**

**Control: 6396-25-001**

**County: Newton**  
**Highway: US 190**

change orders. The Engineer will set a deadline for completing the agreements. This deadline will be based on the time needed to re-let and award a new Contract if no extension is agreed upon.

#### **ITEM 8: PROSECUTION AND PROGRESS**

Contract Time- The number of calendar days for this project will be 120 days or until Contract funds are expended

Time charges will be in accordance with Section 8.3.1.5 “Calendar Day”

Per Special Provision 000-658, Schedule of Liquidated Damages, charges could occur if requested materials are not ready for delivery with 24 hours’ notice. Notify the Maintenance Section Supervisor when encountering any unforeseen delays.

#### **ITEM 9: MEASUREMENT AND PAYMENT**

In accordance with Article 9.2 “Plans Quantity Measurement”, plans quantity measurement requirements are not applicable for this Contract. Quantities shown in the plans are for bidding purposes only. TxDOT does not guarantee that all quantities shown in plans will be requested for delivery.

#### **ITEM 500: MOBILIZATION**

Mobilization does not apply to this materials Contract.

#### **ITEM 8013: HOT-MIX COLD LAID ASPHALT CONCRETE PAVEMENT (MATERIALS ONLY)**

Deliver Hot-Mix Cold-Laid Asphalt Concrete Pavement (Materials Only) to the Newton Maintenance Yard unless otherwise directed by the Newton Maintenance Section Supervisor, Maintenance Section Assistant, Assistant Area Engineer or Area Engineer.

Delivery cost for each bulk delivery will be calculated and included in the per ton cost.

**Project Number: MMC 639625001**

**Control: 6396-25-001**

**County: Newton**  
**Highway: US 190**

This Contract is for small quantities only. A work order will be issued to the Contractor with a minimum of 24 hours' notice and the Contractor will be able to provide the agreed upon amounts as needed.

Contact the Maintenance Section Supervisor at least 1 hour before delivery.

The Contractor's driver will report to the Maintenance Section Supervisor, or the Maintenance Section Supervisor's representative, at the time of arrival at the final delivery location and obtain a signature documenting the date and time of delivery and departure.

There is one site location for the delivery of the materials on this Contract:

- Site 1:           Newton Maintenance Yard  
                      1009 W. Court St.,  
                      Newton, TX 75966  
                      Contact: Cecil Wade  
                      Phone #: (409)379-4681  
                      700 tons needed Hot-Mix Cold-Laid

For Hauling Operations:

Deliveries will be made between the hours of 7:00 AM and 4:00 PM CST Monday through Thursday unless prior arrangements have been made with the Newton Maintenance Section.



## QUANTITY SUMMARY

ITEM		DESCRIPTION	QUANTITY	UNIT
8013	6003	HMCL ACP TYPE B (DELIVERY)(SITE 1)	700	TON
<b>PROJECT TOTALS:</b>			<b>700</b>	<b>TON</b>

© 2020 by Texas Department of Transportation  
 All Rights Reserved

DISTRICT	COUNTY	PROJECT	SHEET
BMT	NEWTON	MMC 639625001	5