

PROJECT NO.			
MMC 641397001			
CONT	SECT	JOB	HIGHWAY
6413	97	001	US 69, ETC.
DIST	COUNTY		SHEET NO.
BMT	JEFFERSON, ETC.		1

STATE OF TEXAS
DEPARTMENT OF TRANSPORTATION

—————) o (—————
PLANS OF PROPOSED
STATE HIGHWAY IMPROVEMENT

TYPE OF WORK:

MATERIAL ONLY: HOT-MIX COLD-LAID ASPHALT

MMC 6413-97-001

US 69, ETC.

BEAUMONT, PORT ARTHUR, ORANGE,
KOUNTZE, LIBERTY, & JASPER MAINTENANCE
(DELIVERIES)

SEE SHEET # 2 FOR LOCATION MAP

INDEX OF SHEETS

<u>SHEET NO.</u>	<u>DESCRIPTION</u>
1	TITLE SHEET
2-6	SITE MAP
7A-E	GENERAL NOTES
8	ESTIMATE AND QUANTITY SHEET
9	QUANTITY SUMMARIES



RECOMMENDED FOR LETTING: July 8, 2022

Keith Ham, P.E.

DISTRICT MAINTENANCE ENGINEER

APPROVED FOR LETTING: 7/8/2022

DocuSigned by:
Chris C. Henry, P.E.


7AE2ECC9AFE84DD...
DIRECTOR OF MAINTENANCE

SPECIFICATIONS ADOPTED BY THE TEXAS DEPARTMENT OF TRANSPORTATION NOVEMBER 1, 2014 AND SPECIAL SPECIFICATION ITEMS INCLUDED IN THE CONTRACT SHALL GOVERN ON THIS PROJECT.

BEAUMONT MAINTENANCE YARD
 SITE 1
 8450 EASTEX FREEWAY
 BEAUMONT, TX 77708



PORT ARTHUR MAINTENANCE YARD
 SITE 2
 6101 TWIN CITY HIGHWAY
 PORT ARTHUR, TX 77642

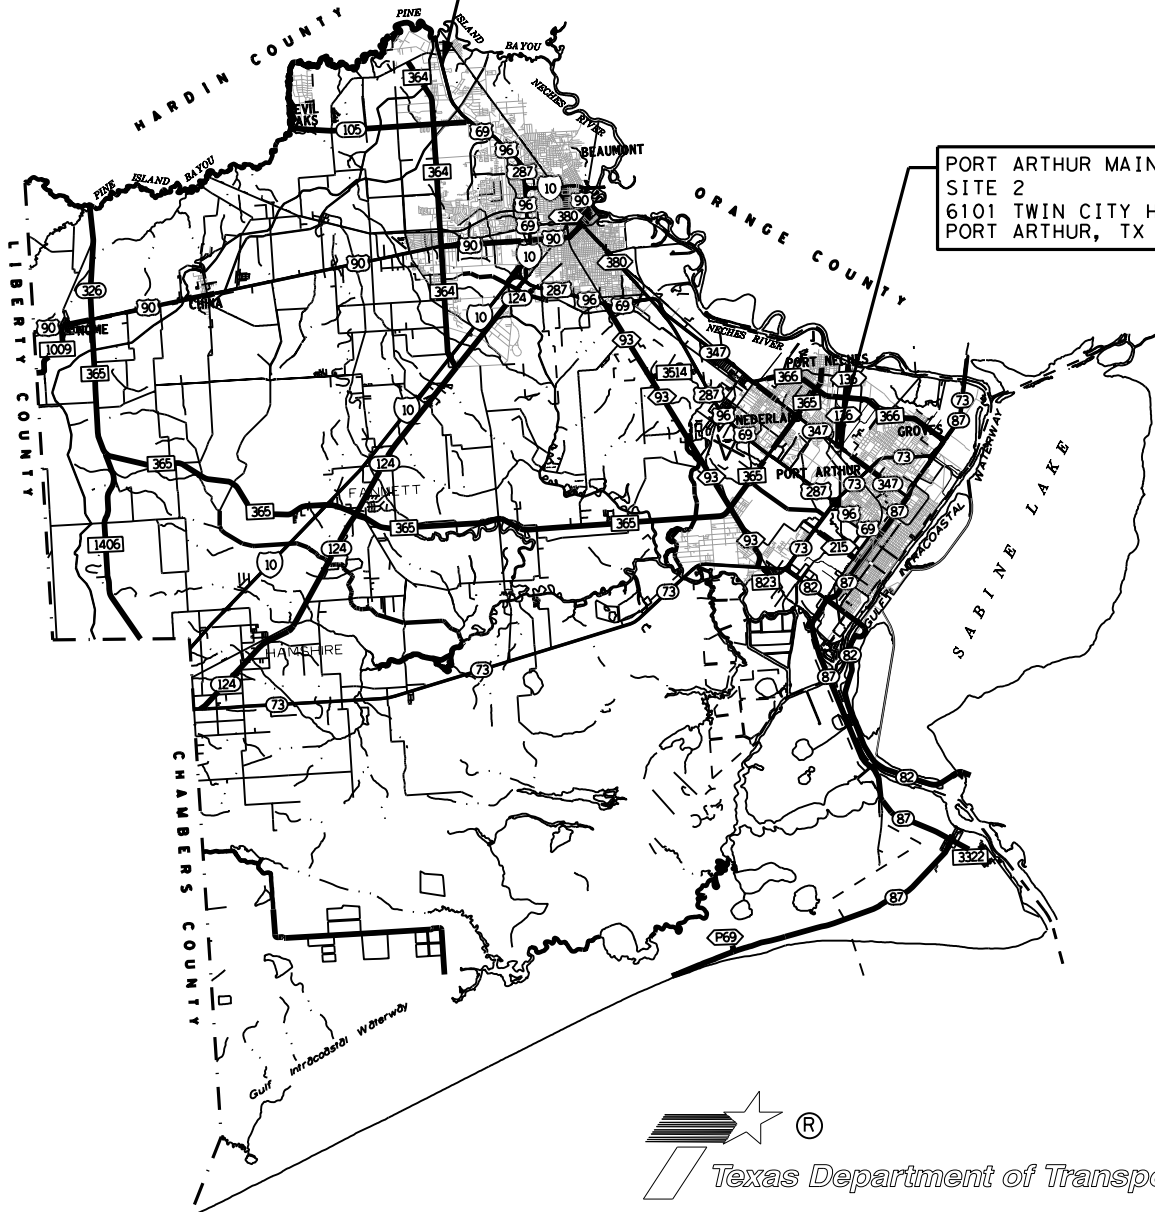


SCALE: NTS

**SITES 1 & 2
 BEAUMONT & PORT ARTHUR
 MAINTENANCE YARDS**

		STATE	PROJECT NO.			HIGHWAY
		TX				US 69, ETC
DISTRICT	COUNTY	CONTROL	SECT	JOB	SHEET	
BMT	JEFFERSON, ETC	6413	97	001	2	

KOUNTZE MAINTENANCE YARD
 SITE 3
 1942 US 69 NORTH
 KOUNTZE, TX 77625

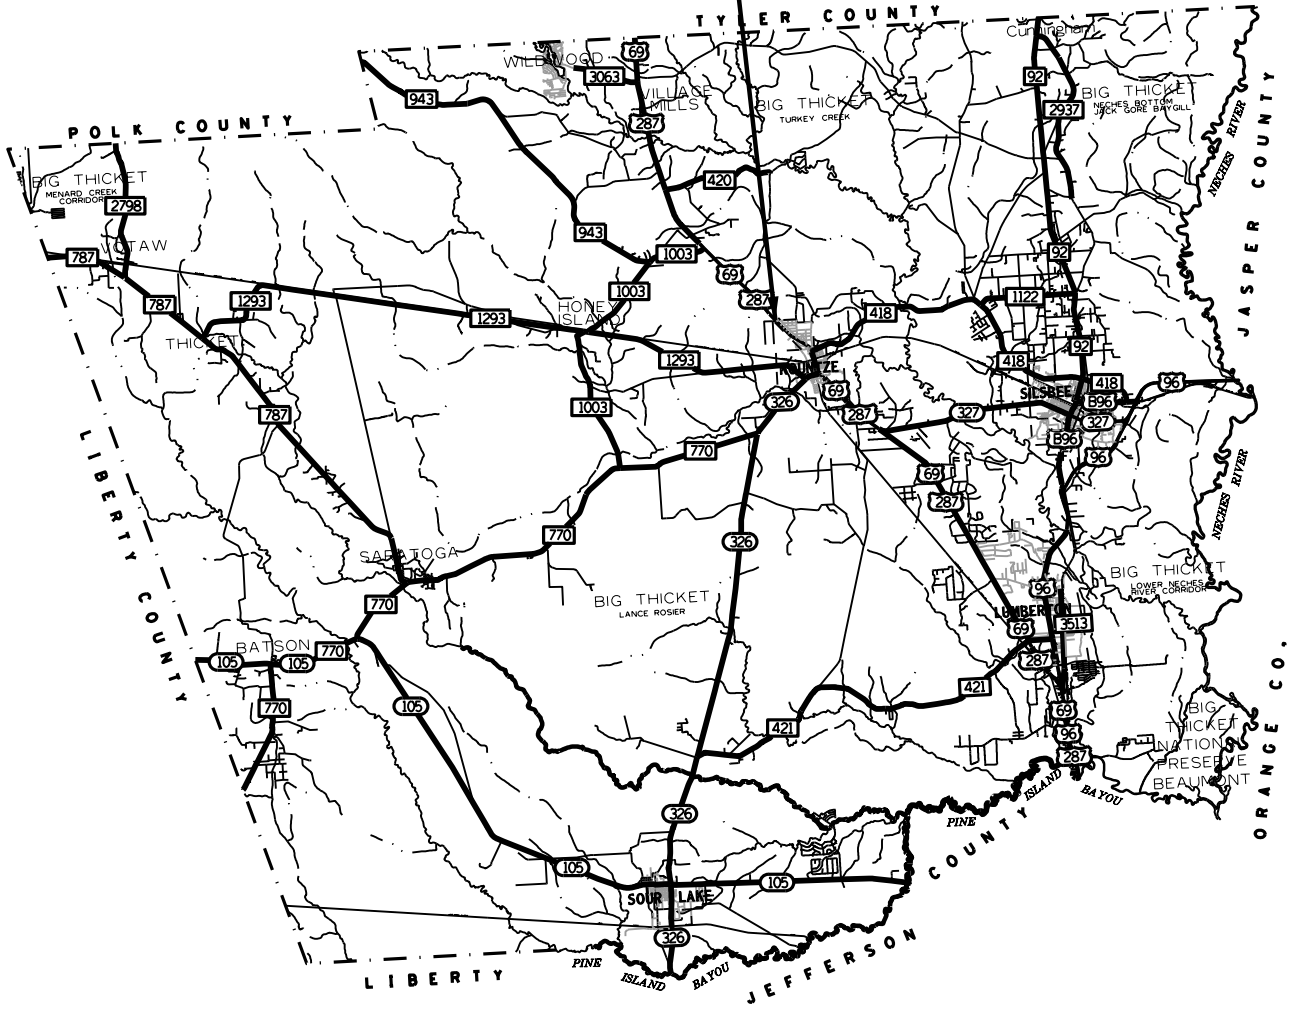


**SITE 3
 KOUNTZE MAINTENANCE YARD**

		STATE	PROJECT NO.		HIGHWAY
		TX			US 69, ETC
DISTRICT	COUNTY	CONTROL	SECT	JOB	SHEET
BMT	JEFFERSON, ETC	6413	97	001	3

SCALE: NTS




ORANGE MAINTENANCE YARD
 SITE 4
 3128 HIGHWAY 62 NORTH
 ORANGE, TX 77632

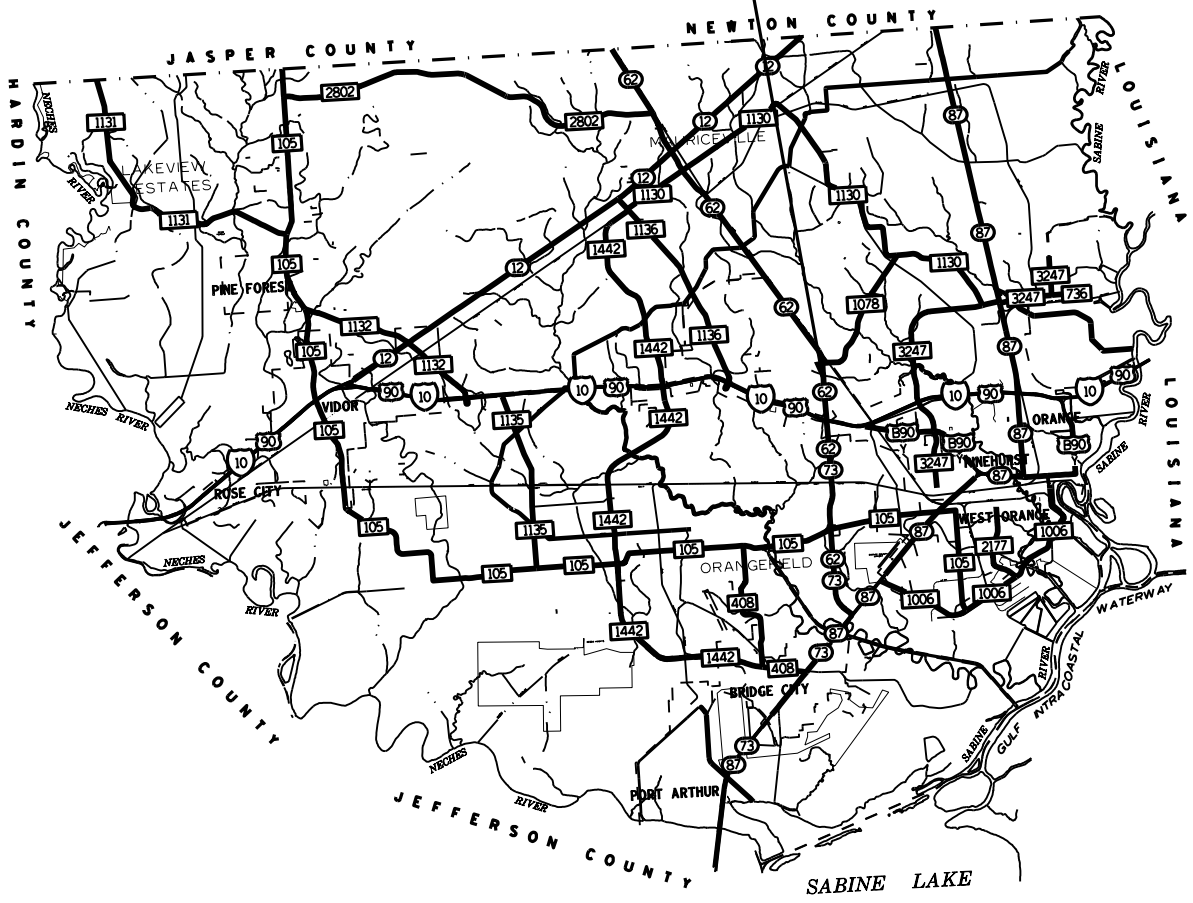

SCALE: NTS

SITE 4
ORANGE MAINTENANCE YARD

		STATE	PROJECT NO.		HIGHWAY
		TX			US 69, ETC.
DISTRICT	COUNTY	CONTROL	SECT	JOB	SHEET
BMT	JEFFERSON, ETC.	6413	97	001	4

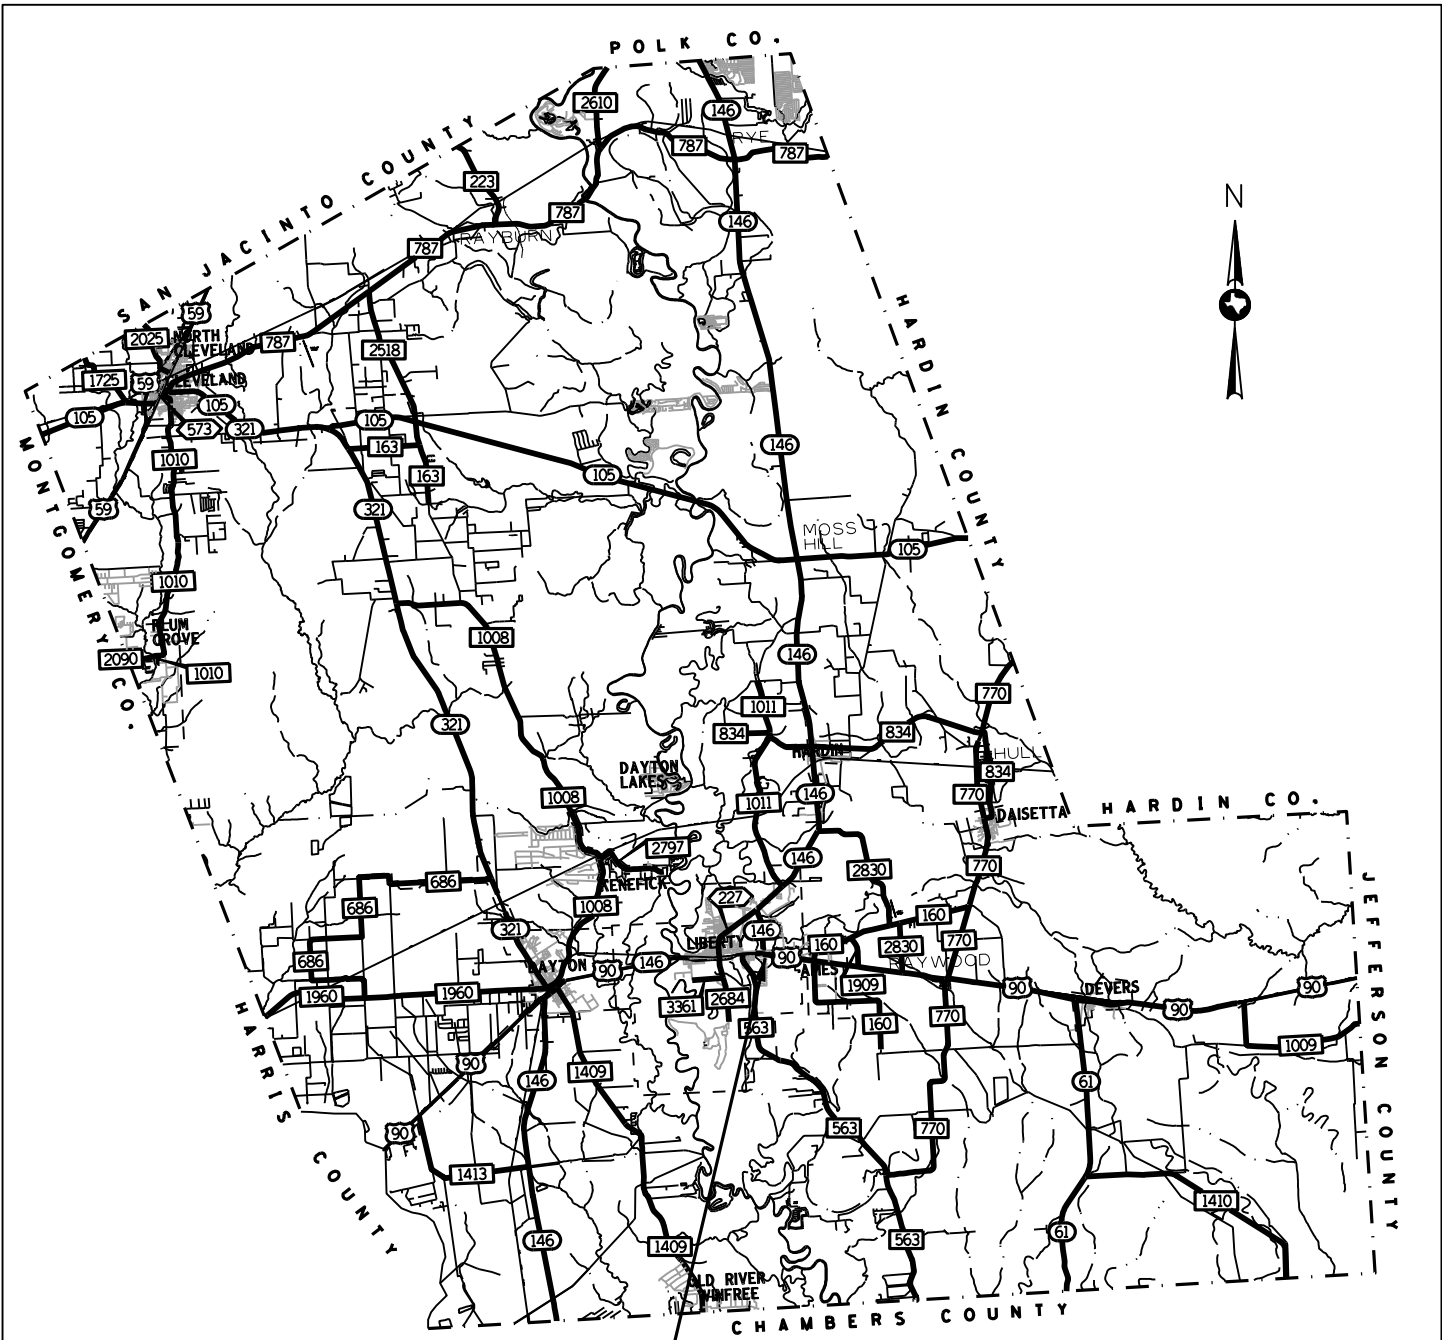


LIBERTY MAINTENANCE YARD
 SITE 5
 209 LAYL DRIVE
 LIBERTY, TX 77575



SITE 5 LIBERTY MAINTENANCE YARD

SCALE: NTS

		STATE	PROJECT NO.		HIGHWAY
		TX			US 69, ETC.
DISTRICT	COUNTY	CONTROL	SECT	JOB	SHEET
BMT	JEFFERSON, ETC.	6413	97	001	5

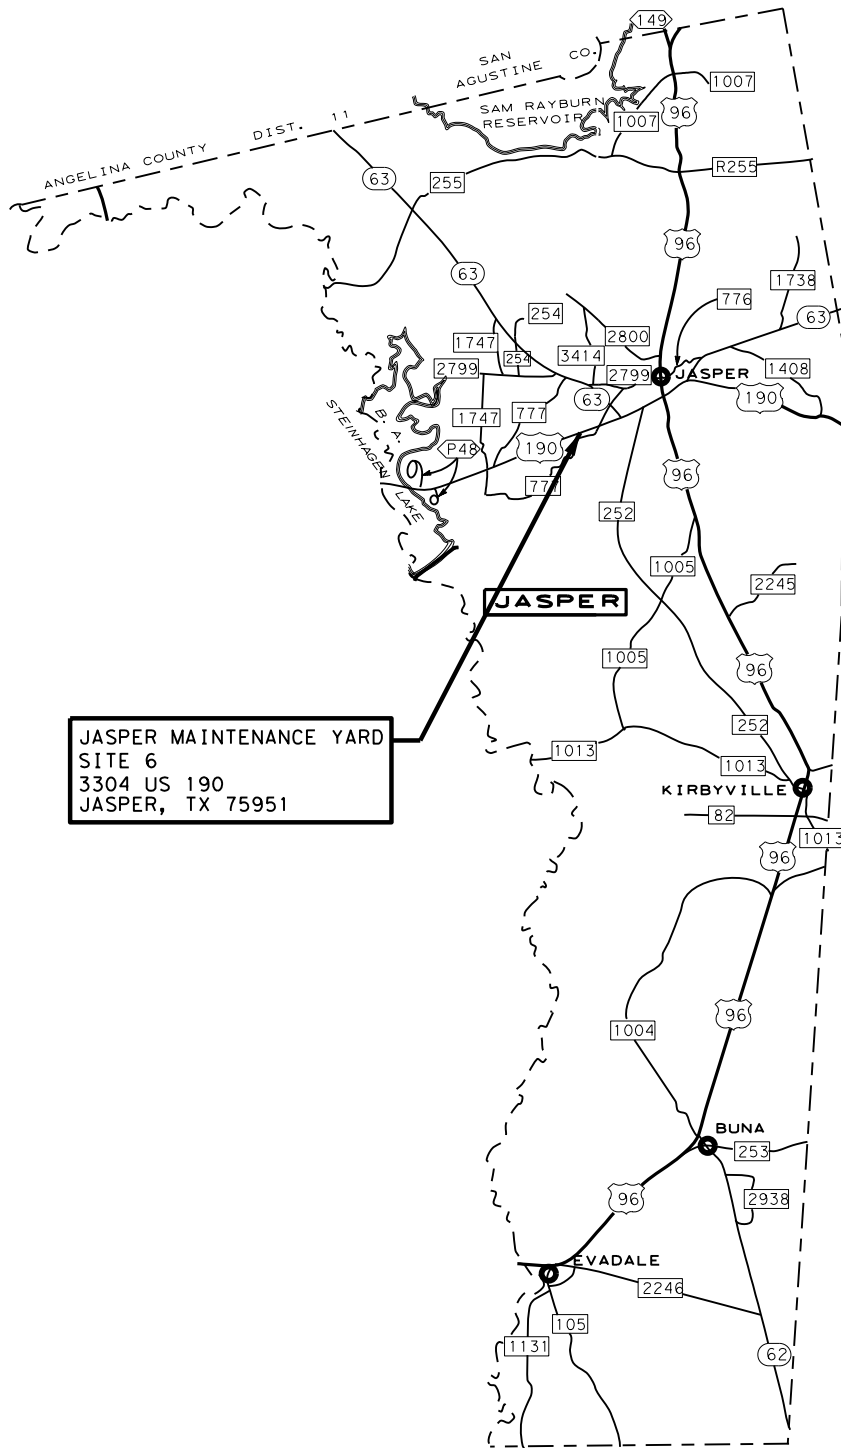

JASPER MAINTENANCE YARD
 SITE 6
 3304 US 190
 JASPER, TX 75951



SITE 6
 JASPER MAINTENANCE YARD

		STATE	PROJECT NO.			HIGHWAY
		TX				US 69, ETC.
DISTRICT	COUNTY	CONTROL	SECT	JOB	SHEET	
BMT	JEFFERSON, ETC.	6413	97	001	6	

SCALE: NTS

Project Number: MMC 641397001

Control: 6413-97-001

County: Jefferson, ETC.

Highway: US 69, ETC.

GENERAL NOTES:

PROJECT DESCRIPTION: Deliver Hot-Mix Cold-Laid Asphalt Concrete Pavement (Material Only) to the Beaumont Maintenance Yard, Port Arthur Maintenance Yard, Orange Maintenance Yard, Kountze Maintenance Yard, Jasper Maintenance Yard, and Liberty Maintenance Yard.

Contractor questions on this project are to be emailed to the following individuals:

Keith Horn, P.E. – Beaumont District Maintenance Engineer

Keith.Horn@txdot.gov

Tiffany McCray – Contract Specialist

Tiffany.McCray@txdot.gov

Contractor questions will only be accepted through email, phone and in person by the above individuals.

Once a response is developed, it will be posted to TxDOT's Public FTP at the following Address:

<https://ftp.dot.state.tx.us/pub/txdot-info/Pre-Letting%20Responses/>

All questions submitted that generate a response will be posted through this site. The site is organized by District, Project Type (Construction or Maintenance), Letting Date, CCSJ/Project Name.

TXDOT PROJECT SUPERVISORS: All work on this Contract will be scheduled and directed by the Maintenance Section Supervisor listed below. Payment will be made monthly for work completed and accepted according to specifications. All payment requests should be directed to the Maintenance Section Supervisor listed below.

<u>SECTION</u>	<u>SUPERVISOR</u>	<u>ADDRESS</u>	<u>CONTACT #</u>
Beaumont	Kevin Emerson	8450 Eastex Freeway Beaumont, TX 77708	(409) 924-6537
Port Arthur	Carl Ray	6101 Twin City Hwy Port Arthur, TX 77642	(409) 722-4694
Orange	James Hand	3128 HWY 62 North Orange, TX 77632	(409) 883-3476

Project Number: MMC 641397001

Control: 6413-97-001

County: Jefferson, ETC.

Highway: US 69, ETC.

Kountze	Steven Singleton	1942 US 69 North Kountze, TX 77625	(409) 246-2300
Jasper	JoEllen Miller	3304 US HWY 190 W Jasper, TX 75951	(409) 384-6260
Liberty	Tyrone Alexander	209 Layl DR Liberty, TX 77575	(936) 336-5669

CONTRACT PROSECUTION: Each Contract awarded by the Department stands on its own and, as such, is separate from other Contracts. A Contractor awarded multiple Contracts must be capable and sufficiently staffed to concurrently process any or all Contracts at the same time.

Prior to beginning operations, the Department will arrange a preconstruction conference between representatives of the Department and the Contractor. In this meeting, the representatives from all parties will discuss the Contract, proposed procedures and the plans for performing the work while providing for safe passage of traffic at all times. Specifications, unusual conditions, and other pertinent Items regarding the work will also be discussed.

ITEM 2: INSTRUCTIONS TO BIDDERS

View plans on-line or download from the web at:

http://www.txdot.gov/business/contractors_consultants/plans_online.htm

Order plans from any of the plans reproduction companies shown on the web at:

<http://www.txdot.gov/business/letting-bids/repro-companies.html>

Bid Items on this Contract are listed to establish a unit price for each Item. Certain Items listed in the proposal may not be used if it is determined that the work will not be required. Actual work performed as directed will be paid utilizing these prices with no further compensation made regardless of the final quantities.

ITEM 3: AWARD AND EXECUTION OF CONTRACT

Material requests will be issued by Work Order. Each Work Order will specify Items and quantities to be delivered as well as days to complete the Work Order.

Project Number: MMC 641397001

Control: 6413-97-001

County: Jefferson, ETC.

Highway: US 69, ETC.

ITEM 4: SCOPE OF WORK

The Contract may be extended twice if, in the judgment of the Engineer, the Contractor has satisfactorily fulfilled the terms and conditions of the Contract. The extension must be agreed upon in writing by both parties to the Contract and may be extended for an additional period of time not to exceed the original Contract time period. The extended Contract may be for additional quantities up to the original bid quantities plus and quantities added by an approved change order. The extensions will meet the terms and conditions of the original Contract or any mutually agreed modifications to the said terms and conditions by one or more cumulative change orders. The Engineer will set a deadline for completing the agreements. This deadline will be based on the time needed to re-let and award a new Contract if no extension is agreed upon.

ITEM 8: PROSECUTION AND PROGRESS

Contract Time- The number of calendar days for this project will be 120 days or until Contract funds are expended

Time charges will be in accordance with Section 8.3.1.5 "Calendar Day"

Per Special Provision 000-658, Schedule of Liquidated Damages, charges could occur if requested materials are not ready for delivery with 24 hours' notice. Notify the Maintenance Section Supervisor when encountering any unforeseen delays.

ITEM 9: MEASUREMENT AND PAYMENT

In accordance with Article 9.2 "Plans Quantity Measurement", plans quantity measurement requirements are not applicable for this Contract. Quantities shown in the plans are for bidding purposes only. TxDOT does not guarantee that all quantities shown in plans will be requested for delivery.

ITEM 500: MOBILIZATION

Mobilization does not apply to this materials Contract.

Project Number: MMC 641397001

Control: 6413-97-001

County: Jefferson, ETC.

Highway: US 69, ETC.

**ITEM 8013: HOT-MIX COLD LAID ASPHALT CONCRETE PAVEMENT
(MATERIALS ONLY)**

Deliver Hot-Mix Cold-Laid Asphalt Concrete Pavement (Materials Only) to the Beaumont Maintenance Yard, Port Arthur Maintenance Yard, Orange Maintenance Yard, Kountze Maintenance Yard, Jasper Maintenance Yard, and Liberty Maintenance Yard. unless otherwise directed by the Beaumont, Port Arthur, Orange, Kountze, Jasper, Liberty Maintenance Section Supervisor, Maintenance Section Assistant, Assistant Area Engineer or Area Engineer.

Delivery cost for each bulk delivery will be calculated and included in the per ton cost.

This Contract is for small quantities only. A work order will be issued to the Contractor with a minimum of 24 hours' notice and the Contractor will be able to provide the agreed upon amounts as needed.

Contact the Maintenance Section Supervisor at least 1 hour before delivery.

The Contractor's driver will report to the Maintenance Section Supervisor, or the Maintenance Section Supervisor's representative, at the time of arrival at the final delivery location and obtain a signature documenting the date and time of delivery and departure.

There is one site location for the delivery of the materials on this Contract:

- Site 1: Beaumont Maintenance Yard
 8450 Eastex Freeway
 Beaumont, TX 77708
 Contact: Kevin Emerson
 Phone #: (409)924-6537
 575 tons needed Hot-Mix Cold-Laid

- Site 2: Port Arthur Maintenance Yard
 6101 Twin City Hwy
 Port Arthur, TX 77642
 Contact: Carl Ray
 Phone #: (409)722-4694
 60 tons needed Hot-Mix Cold-Laid

Project Number: MMC 641397001

Control: 6413-97-001

County: Jefferson, ETC.

Highway: US 69, ETC.

- Site 3: Kountze Maintenance Yard
 1942 US 69 North
 Kountze, TX 77625
 Contact: Steven Singleton
 Phone #: (409)246-2300
 100 tons needed Hot-Mix Cold-Laid

- Site 4: Orange Maintenance Yard
 3128 HWY 62 North
 Orange, TX 77632
 Contact: James Hand
 Phone #: (409)883-3476
 60 tons needed Hot-Mix Cold-Laid

- Site 5: Liberty Maintenance Yard
 209 Layl DR
 Liberty, TX 77575
 Contact: Tyrone Alexander
 Phone #: (936)336-5669
 300 tons needed Hot-Mix Cold-Laid

- Site 6: Jasper Maintenance Yard
 3304 US HWY 190 W
 Jasper, TX 75951
 Contact: JoEllen Miller
 Phone #: (409) 384-6260
 200 tons needed Hot-Mix Cold-Laid

For Hauling Operations:

Deliveries will be made between the hours of 7:00 AM and 4:00 PM CST Monday through Thursday unless prior arrangements have been made with the Beaumont, Port Arthur, Orange, Kountze, Jasper, Liberty Maintenance Section.

QUANTITY SUMMARY

ITEM		DESCRIPTION	QUANTITY	UNIT
8013	6003	HMCL ACP TYPE B (DELIVERY)(SITE 1)	575	TON
8013	6004	HMCL ACP TY B (DELIVERY)(SITE 2)	60	TON
8013	6005	HMCL ACP TY B (DELIVERY)(SITE 3)	100	TON
8013	6006	HMCL ACP TY B (DELIVERY)(SITE 4)	60	TON
8013	6007	HMCL ACP TY B (DELIVERY)(SITE 5)	300	TON
8013	6014	HMCL ACP TY D (DELIVERY)(SITE 6)	200	TON
PROJECT TOTALS:			1,295	TON