

# STATE OF TEXAS

## DEPARTMENT OF TRANSPORTATION

### MATERIALS MAINTENANCE CONTRACT

PROJECT NO. MMC - 645457001  
 CSJ 6454-57-001  
 HIGHWAY: US0183  
 DELIVERY LOCATION(S): SEE LOCATION MAPS


FOR PURCHASE AND DELIVERY OF MATERIALS ONLY:

ITEM 8020 RIPRAP (MATERIALS ONLY)

Submitted for Letting: 8/23/2023  
 Date

Approved for Letting: 8/23/2023  
 Date

DocuSigned by:  
  
 76C8A3E5D7D24C9...  
 Contract Specialist

DocuSigned by:  
  
 A2E1607EC542461...  
 Maintenance Engineer

#### INDEX OF SHEETS

- 1 TITLE SHEET
- 2-3 GENERAL NOTES
- 4 OMITTED
- 5 ESTIMATE & QUANTITY SHEET
- 6-9 LOCATION MAPS

SPECIFICATIONS ADOPTED BY THE TEXAS DEPARTMENT OF TRANSPORTATION, NOVEMBER 1, 2014, AND SPECIAL SPECIFICATION ITEMS INCLUDED IN THE CONTRACT SHALL GOVERN ON THIS PROJECT.



©2023

FED.RD. DIV.NO.	PROJECT NO.	SHEET NO.	
6	MMC - 645457001	1	
STATE	DISTRICT	COUNTY	
TEXAS	BWD	BROWN	
CONTROL	SECTION	JOB	HWY NO.
6454	57	001	US0183
FILENAME			DATE
MMC - 645457001			08/18/23

**Project Number:** MMC-645457001

**County:** BROWN

**Control:** 6454-57-001

**Highway:** US0183

**GENERAL NOTES**

***This project is for Brown, Comanche, Eastland, and San Saba Counties. Delivery location Site 1 can be anywhere in Brown County, delivery location Site 2 can be anywhere in Comanche County, delivery location Site 3 can be anywhere in Eastland County and delivery Site 4 can be anywhere in San Saba County.***

The Engineer will specify the number of WORKING DAYS granted for each WORK ORDER based on appropriate production and delivery rates.

The Engineer will notify the Contractor by email no later than 5:00PM the day before to cancel a delivery by the Contractor, along with a revised WORK ORDER reflecting this change.

Each Contract awarded by the Department stands on its own and as such, is separate from other Contracts. A Contractor awarded multiple Contracts, must be capable and sufficiently staffed to concurrently process any or all Contracts at the same time.

Contractor questions on this project are to be addressed to the following individual(s):

Name	Email Address
Blake Stembridge, P.E.	<a href="mailto:blake.stembridge@txdot.gov">blake.stembridge@txdot.gov</a>

Questions may be submitted via the Letting Pre-Bid Q&A webpage. This webpage can be accessed from the Notice to Contractors dashboard located at the following address:

<https://tableau.txdot.gov/views/ProjectInformationDashboard/NoticetoContractors>

All contractor questions will be reviewed by the Engineer. All questions and any corresponding responses that are generated will be posted through the same Letting Pre-Bid Q&A webpage.

The Letting Pre-Bid Q&A webpage for each project can be accessed by using the dashboard to navigate to the project you are interested in by scrolling or filtering the dashboard using the controls on the left. Hoover over the blue hyperlink for the project you want to view the Q&A for and click on the link in the window that pops up.

**SECTION 10.2 - INSTRUCTIONS TO BIDDERS**

This project includes plan sheets that are not part of the bid proposal. View or download plans at:

**Project Number:** MMC-645457001

**County:** BROWN

**Control:** 6454-57-001

**Highway:** US0183

<https://www.txdot.gov/business/letting-bids/plans-online.html>

### **SECTION 10.4 – SCOPE OF WORK**

This Contract requires the Contractor to provide Materials in accordance with ITEM 8020 RIPRAP (MATERIALS ONLY) by the following method:

1. Delivered by the Contractor to a designated location as defined in each WORK ORDER issued by TxDOT or the assigned representative.

In accordance with Article 10.4.3.1, this contract may be extended twice not to exceed 540 Calendar Days for the entire contract term if mutually agreed.

### **SECTION 10.8 – PROSECUTION AND PROGRESS**

Section 10.8.2, Contract Term will be 6 months (180 Calendar Days). Calendar Days will be charged in accordance with Article 10.8.2., "Contract Term".

Section 10.8.3., Work Orders issued will specify the following:

1. The type and quantity of material to be delivered and/or picked-up each day,
2. The Contractor's delivery location(s),
3. The number of WORKING DAYS needed in order to complete the WORK ORDER,
4. The type of haul vehicle the Contractor shall use in the delivery.

The Contractor shall have the capability to deliver material using truck and pup or end dumps as haul vehicles.

Contractor deliveries and TxDOT pickups will typically occur between the hours of 7:00AM and 3:30 PM CST. Prior arrangements shall be made with the Engineer if deliveries or pickups are outside these hours.


Contractor's driver shall report to the Engineer or representative at the time of arrival at the final delivery location and obtain a signature documenting the date and time on the haul ticket, which will include the **WORK ORDER** number.

## ESTIMATE SUMMARY

ITEM-CODE			DESCRIPTION	UNIT	TOTAL	
ITEM NO	DESC CODE	SP NO			EST.	FINAL
8020	6095	000			RIPRAP (DEL)(STONE PROT)(18 IN)(SITE 1)	TON
8020	6096	000	RIPRAP (DEL)(STONE PROT)(18 IN)(SITE 2)	TON	500.000	
8020	6097	000	RIPRAP (DEL)(STONE PROT)(18 IN)(SITE 3)	TON	500.000	
8020	6098	000	RIPRAP (DEL)(STONE PROT)(18 IN)(SITE 4)	TON	500.000	

## ESTIMATE & QUANTITY SHEET

STATE DIST. NO.	COUNTY	PROJECT NO.	SHEET NO.
23	BROWN	MMC - 645457001	5

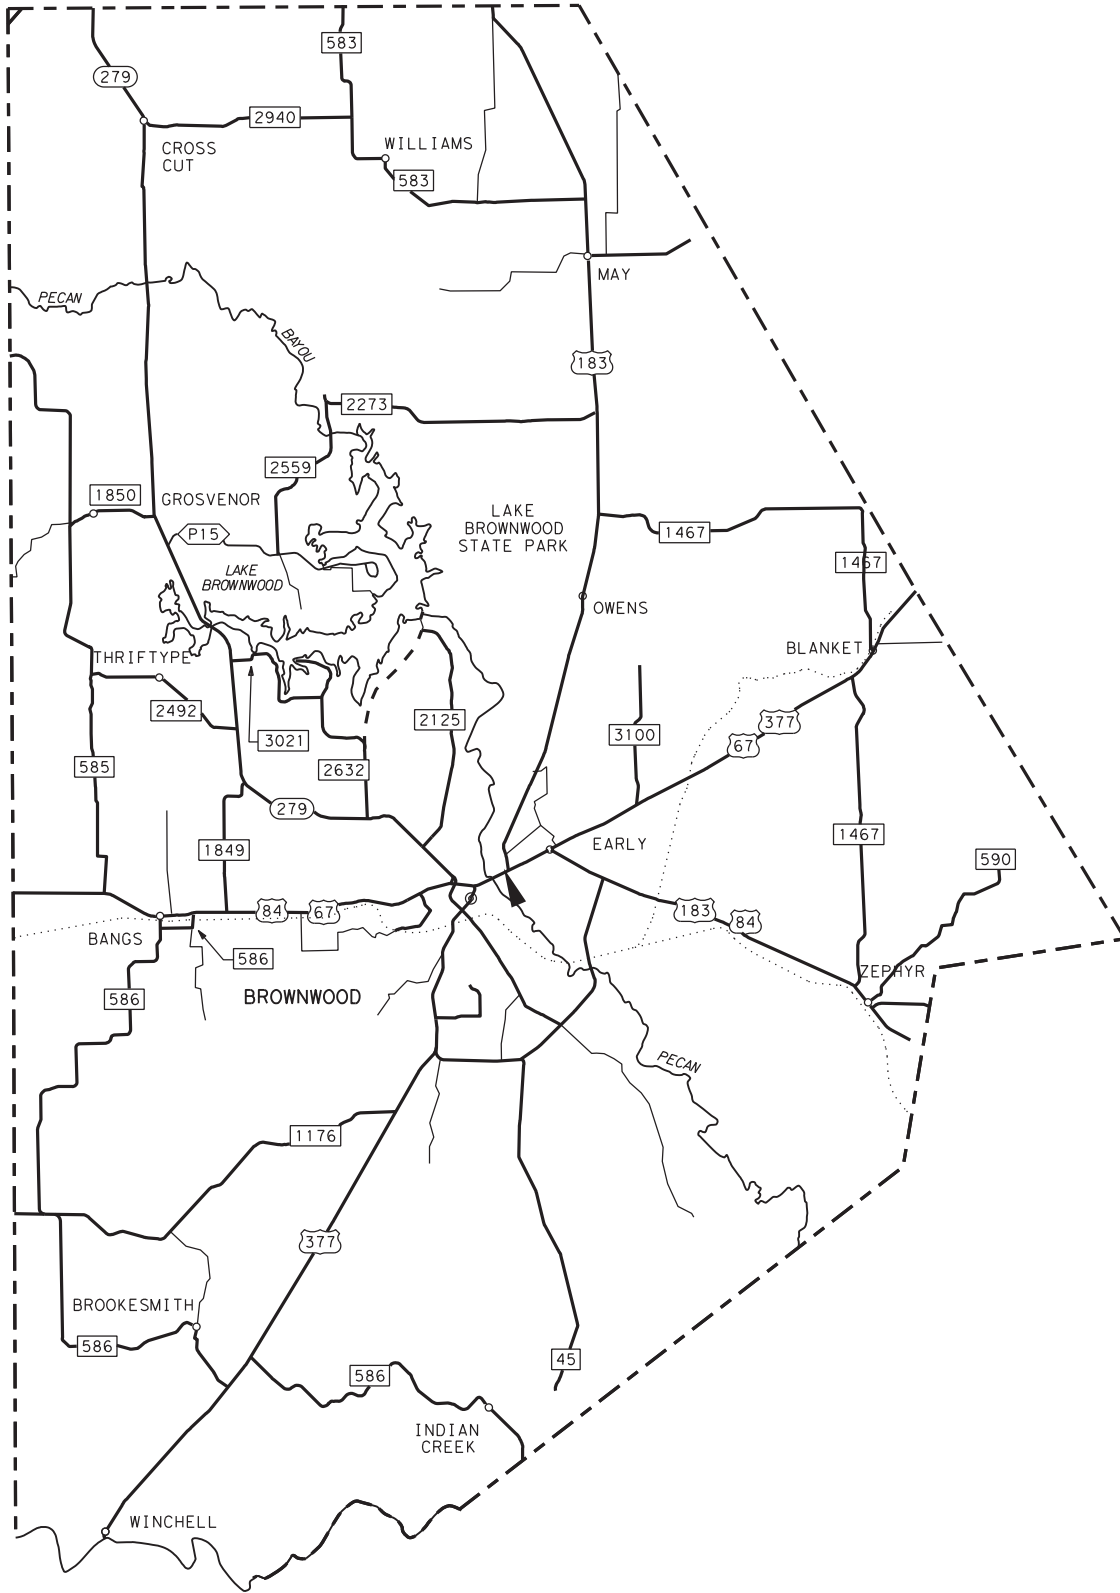


SITE	ITEM	DESCRIPTION	UNIT	QTY
1	8020-6095	RIPRAP(DEL)(STONE PROT)(18 IN)(SITE 1)	TON	500

\*NOTE:  
SITE 1 DELIVERY LOCATION CAN BE ANYWHERE IN BROWN COUNTY.



FED. RD. DIV. NO.	MAINTENANCE PROJECT NO.		SHEET NO.
6	MMC-645457001		6
STATE	DIST.	COUNTY	
TEXAS	23	BROWN	
CONT.	SECT.	JOB	HIGHWAY NO.
6454	57	001	US 183

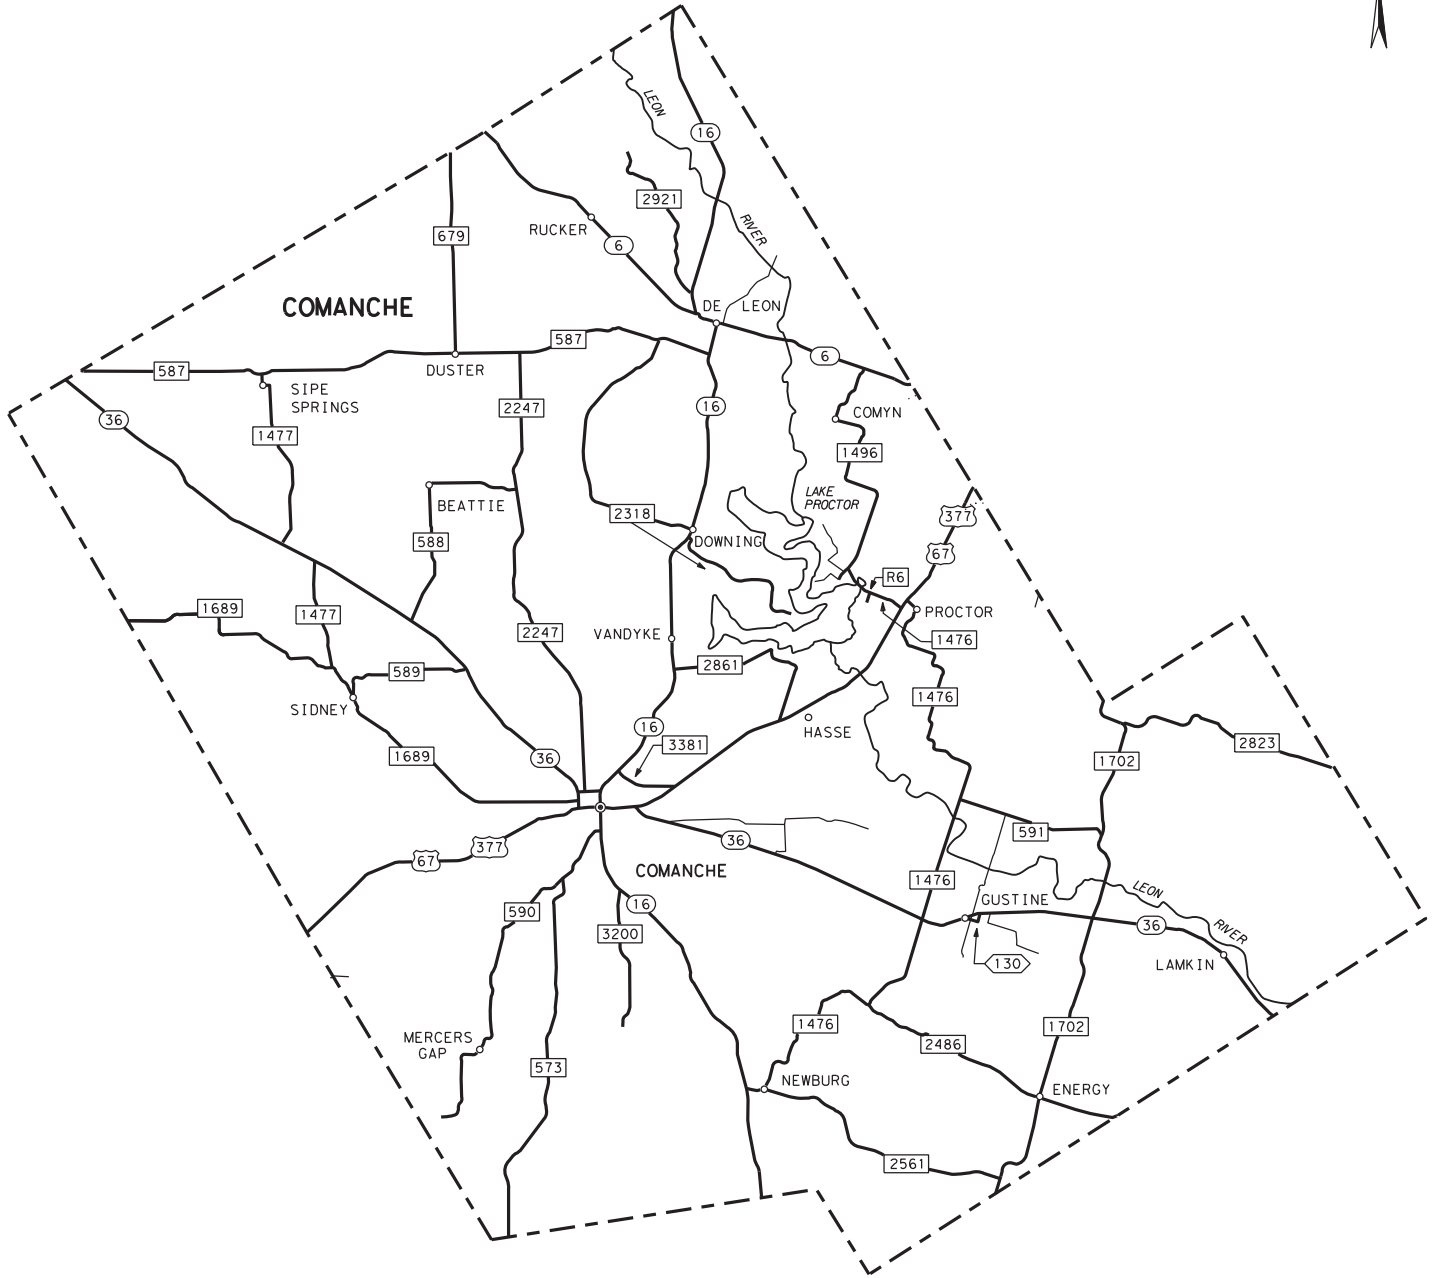


SITE	ITEM	DESCRIPTION	UNIT	QTY
2	8020-6096	RIPRAP(DEL)(STONE PROT)(18 IN)(SITE 2)	TON	500

\*NOTE:  
SITE 2 DELIVERY LOCATION CAN BE ANYWHERE IN COMANCHE COUNTY.



FED. RD. DIV. NO.	MAINTENANCE PROJECT NO.		SHEET NO.
6	MMC-645457001		7
STATE	DIST.	COUNTY	
TEXAS	23	BROWN	
CONT.	SECT.	JOB	HIGHWAY NO.
6454	57	001	US 183

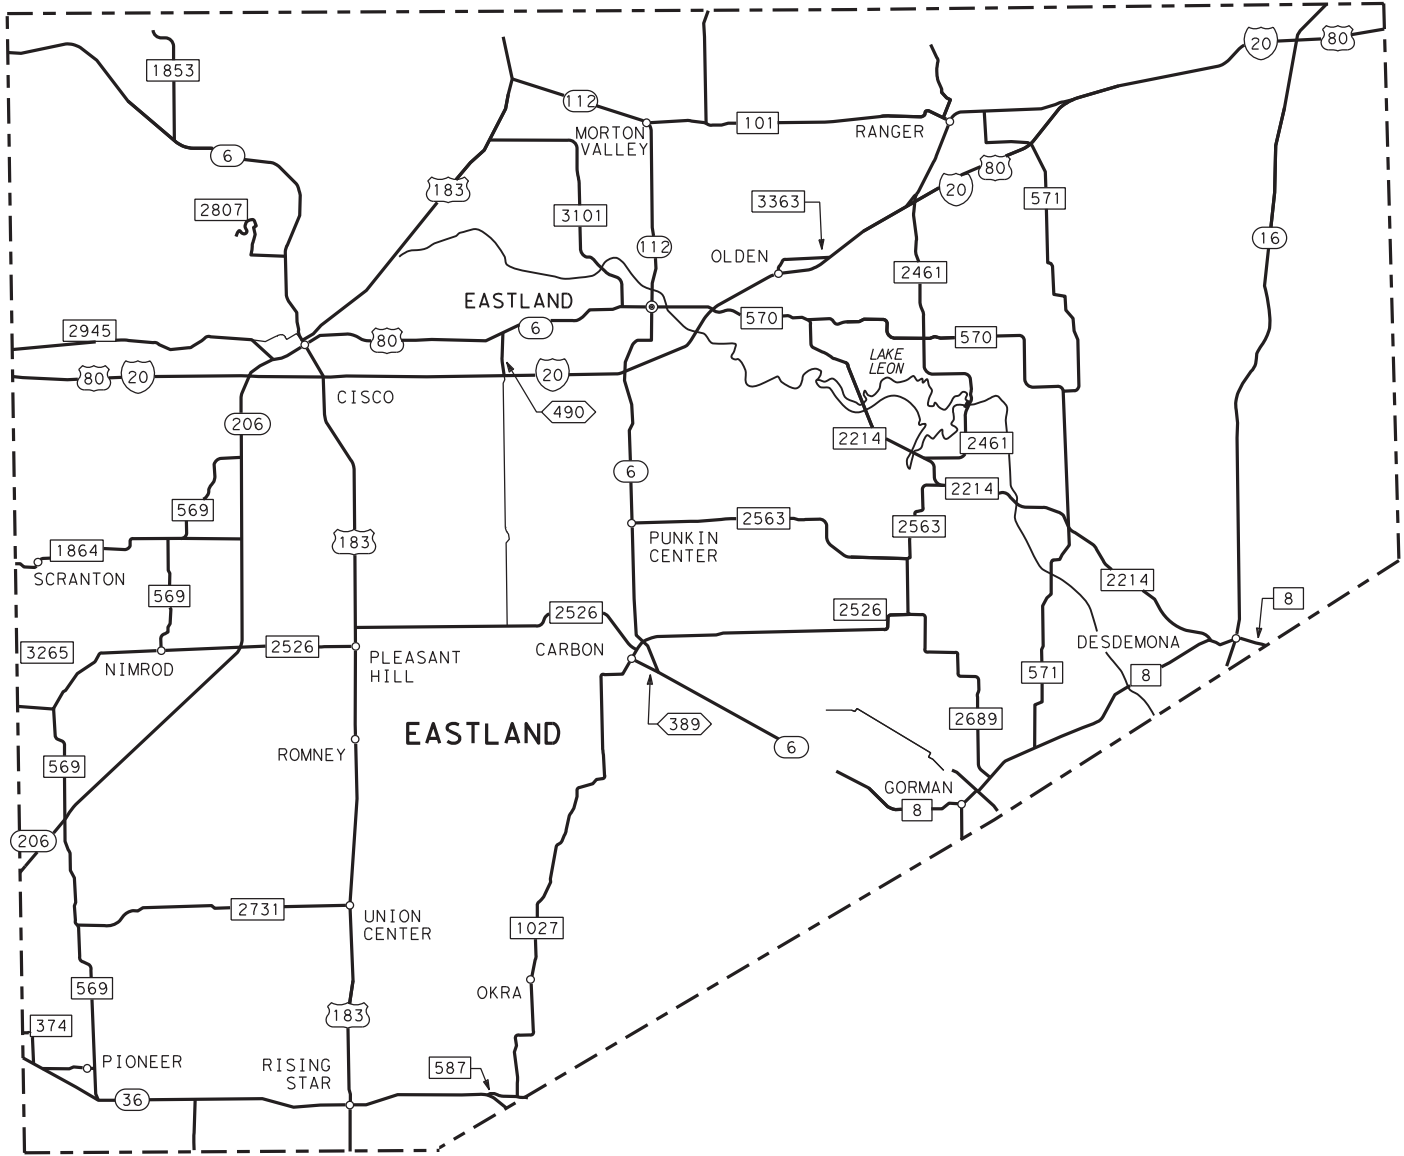


SITE	ITEM	DESCRIPTION	UNIT	QTY
3	8020-6097	RIPRAP(DEL)(STONE PROT)(18 IN)(SITE 3)	TON	500

\*NOTE:  
SITE 3 DELIVERY LOCATION CAN BE ANYWHERE IN EASTLAND COUNTY.



FED. RD. DIV. NO.	MAINTENANCE PROJECT NO.		SHEET NO.
6	MMC-645457001		8
STATE	DIST.	COUNTY	
TEXAS	23	BROWN	
CONT.	SECT.	JOB	HIGHWAY NO.
6454	57	001	US 183

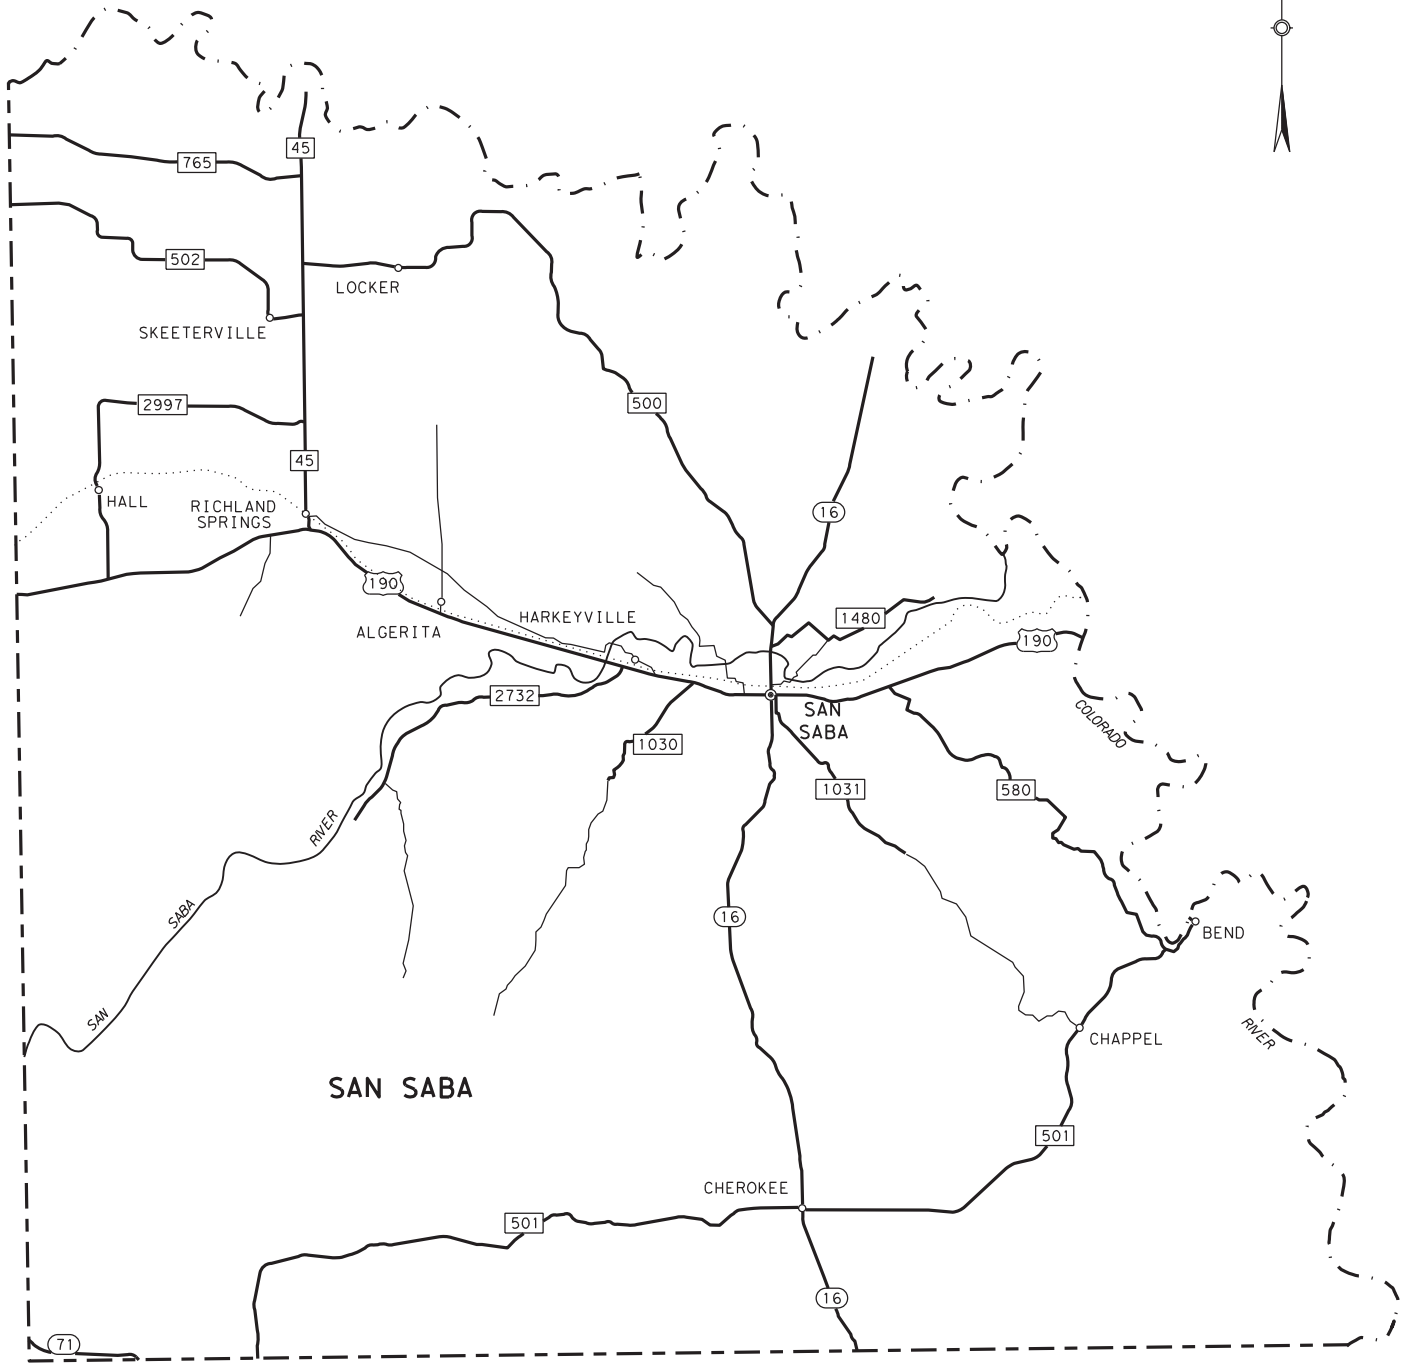

SITE	ITEM	DESCRIPTION	UNIT	QTY
4	8020-6098	RIPRAP(DEL)(STONE PROT)(18 IN)(SITE 4)	TON	500

\*NOTE:  
SITE 4 DELIVERY LOCATION CAN BE ANYWHERE IN SAN SABA COUNTY.



FED. RD. DIV. NO.	MAINTENANCE PROJECT NO.		SHEET NO.
6	MMC-645457001		9
STATE	DIST.	COUNTY	
TEXAS	23	BROWN	
CONT.	SECT.	JOB	HIGHWAY NO.
6454	57	001	US 183