

CONT	SECT	JOB	HIGHWAY
6436	62	001	SH 495, ETC.
DIST	COUNTY		SHEET NO.
21	HIDALGO, ETC.		1

STATE OF TEXAS

DEPARTMENT OF TRANSPORTATION

PLANS OF PROPOSED MATERIAL MAINTENANCE CONTRACT


SHEET NO.	DESCRIPTION
1	TITLE SHEET
2	GENERAL NOTES
3-5	SITE MAP WITH QUANTITY TABLES

MMC: 6436-62-001

SH 495, ETC.

LIMITS:
DISTRICT WIDE

PROJECT DESCRIPTION:
FOR PURCHASE AND DELIVERY OF MATERIALS ONLY:
EMULSION

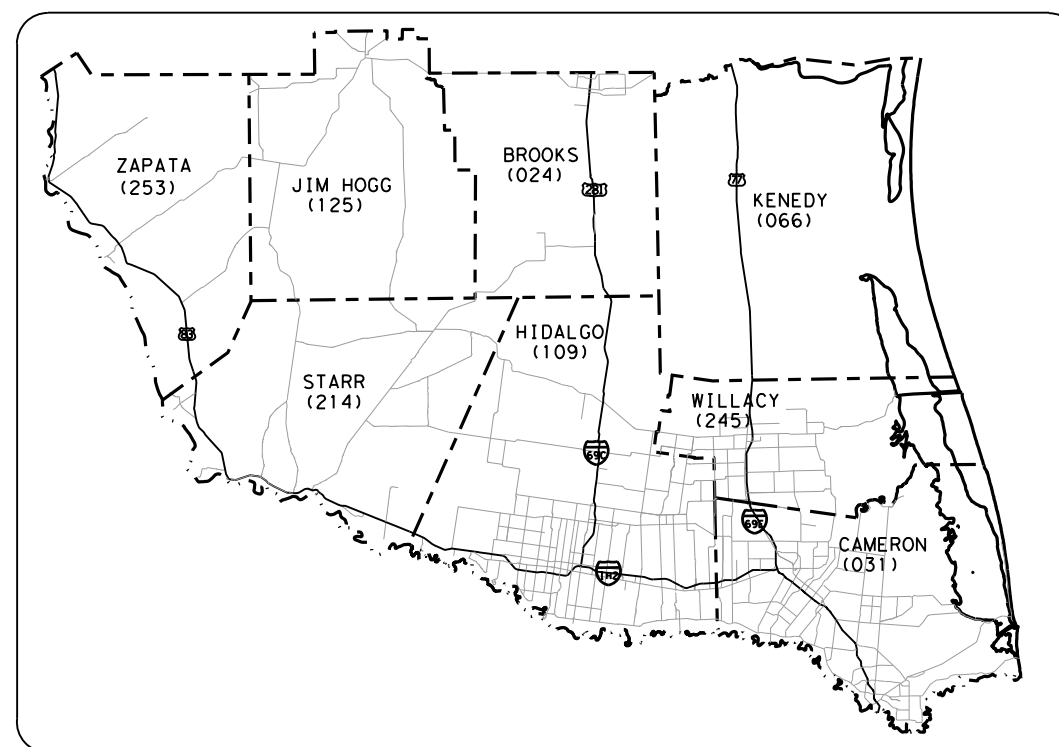


SUBMITTED FOR LETTING:


DATE: 3/20/2023

APPROVED FOR LETTING:

DATE: 3/20/2023

SPECIFICATIONS ADOPTED BY THE TEXAS DEPARTMENT OF TRANSPORTATION ON NOVEMBER 1, 2014 AND SPECIAL SPECIFICATION ITEMS INCLUDED IN THE CONTRACT SHALL GOVERN ON THIS PROJECT

DocuSigned by:

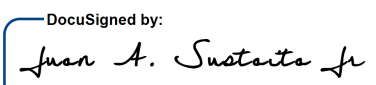 8325CC1071A9427...
 PROJECT ENGINEER

DocuSigned by:

 E353D62C01B2433...
 DIRECTOR OF MAINTENANCE

GENERAL NOTES:

General:

This purpose of this contract is to supply **Emulsion** to the Pharr District.

Each contract awarded by the Department stands on its own as such, is separate from other contracts. A Contractor awarded multiple contracts, must be capable and sufficiently staffed to concurrently process any or all contracts at the same time.

Section 10.2: Instructions to Bidders

View or download plans at: <https://www.dot.state.tx.us/business/plansonline/ftpinfo.htm>

Contractor questions on this project are to be addressed to the following individual(s):

Eugene Palacios, P.E., District Maintenance; Eugene.Palacios@txdot.gov

Contractor questions will be accepted through email, phone, and in person by the above individuals. Questions may also be submitted via the Letting Pre-Bid Q&A web page. This webpage can be accessed from the Notice to Contractors dashboard located at the following Address:

<https://tableau.txdot.gov/views/ProjectInformationDashboard/NoticetoContractors>

All contractor questions will be reviewed by the Engineer. All questions and any corresponding responses that are generated will be posted through the same Letting Pre-Bid Q&A web page.

The Letting Pre-Bid Q&A web page for each project can be accessed by using the dashboard to navigate to the project you are interested in by scrolling or filtering the dashboard using the controls on the left. Hover over the blue hyperlink for the project you want to view the Q&A for and click on the link in the window that pops up.

Section 10.3: Award and Execution of Contract

Material requests shall be issued by Work Order to the Contractor a minimum of 24 hours in advance. Each Work Order shall specify quantities to be delivered, location of delivery, and days to complete Work Order. A minimum of per work order will be required for delivery.

Section 10.4: Scope of Work

In accordance with Article 10.4.3.1, this contract may be extended twice, not to exceed 360 calendar days for the entire contract term, if mutually agreed.

Prior to beginning operations, the Department will arrange a coordination call between representatives of the Department and the Contractor. In this meeting, the representatives from all parties will discuss the Contract, proposed procedures, and plans for performing the work while providing safe passage for traffic at all times. Specifications, unusual conditions, and other pertinent items regarding the work will also be discussed. Limit the use of the roadway for the hauling of material to legal loads. Keep the traveled surfaces used in hauling operations free of dirt or other materials.

Section 10.6: Control of the Materials

Use materials from pre-qualified producers. A list of material producers pre-qualified by the Construction Division (CST) of the Texas Department of Transportation (TxDOT) can be found at the following website: <https://www.txdot.gov/business/resources/producer-list.html>

Section 10.8: Prosecution and Progress

Contract time charges shall begin upon issuance of Work Order or 30 calendar days from the execution date, whichever comes first.

There are **120** calendar days on this contract. Calendar days will be charged in accordance with Article 10.8.2., "Contract Term".

Each work order will specify a delivery site by the bid item in the contract and quantity to be supplied. The minimum amount of material to be ordered on an individual work order is **5,000 gallons**. There are **7** calendar days allowed to complete each work order.

Individual Work Order charge days shall run concurrently with Contract time charges. The Maintenance Supervisor will make arrangements with the Contractor to have the material delivered.

The Contractor is responsible for furnishing and delivering the emulsion to the agreed upon location(s). The delivery hours will be Monday through Friday 7:00 AM to 5:00 PM. Saturday delivery only allowed with prior approval.

In accordance with Article 10.8.6 "Late Delivery Damages," liquidated damages shall be charged each day for failure to meet each work order. This will include:

1. Failure to produce at the starting date or continually progress on the work order.
2. Failure to deliver the requested number of GALLONS in 7 calendar days.


The amount assessed per day for liquidated damages shall be 5% of the estimated cost of the work order, but not to be less than \$200 per day and not to exceed \$500 per day.

Section 10.9: Measurement and Payment

Quantities shown in the plans are for bidding purposes only. TxDOT does not guarantee that all quantities shown in plans will be requested for pickup. Maintenance Sections may request quantities varying from those shown in the plans to meet their needs.

ITEM 8010: Asphalts, Oils, and Emulsions (Materials Only)


This is a contract for supplying Emulsion material on an as needed basis. Transport truck shall be equipped with transfer pump and required hoses to transfer material from transport to TxDOT storage tanks. Details about the hose will be indicated in work order.

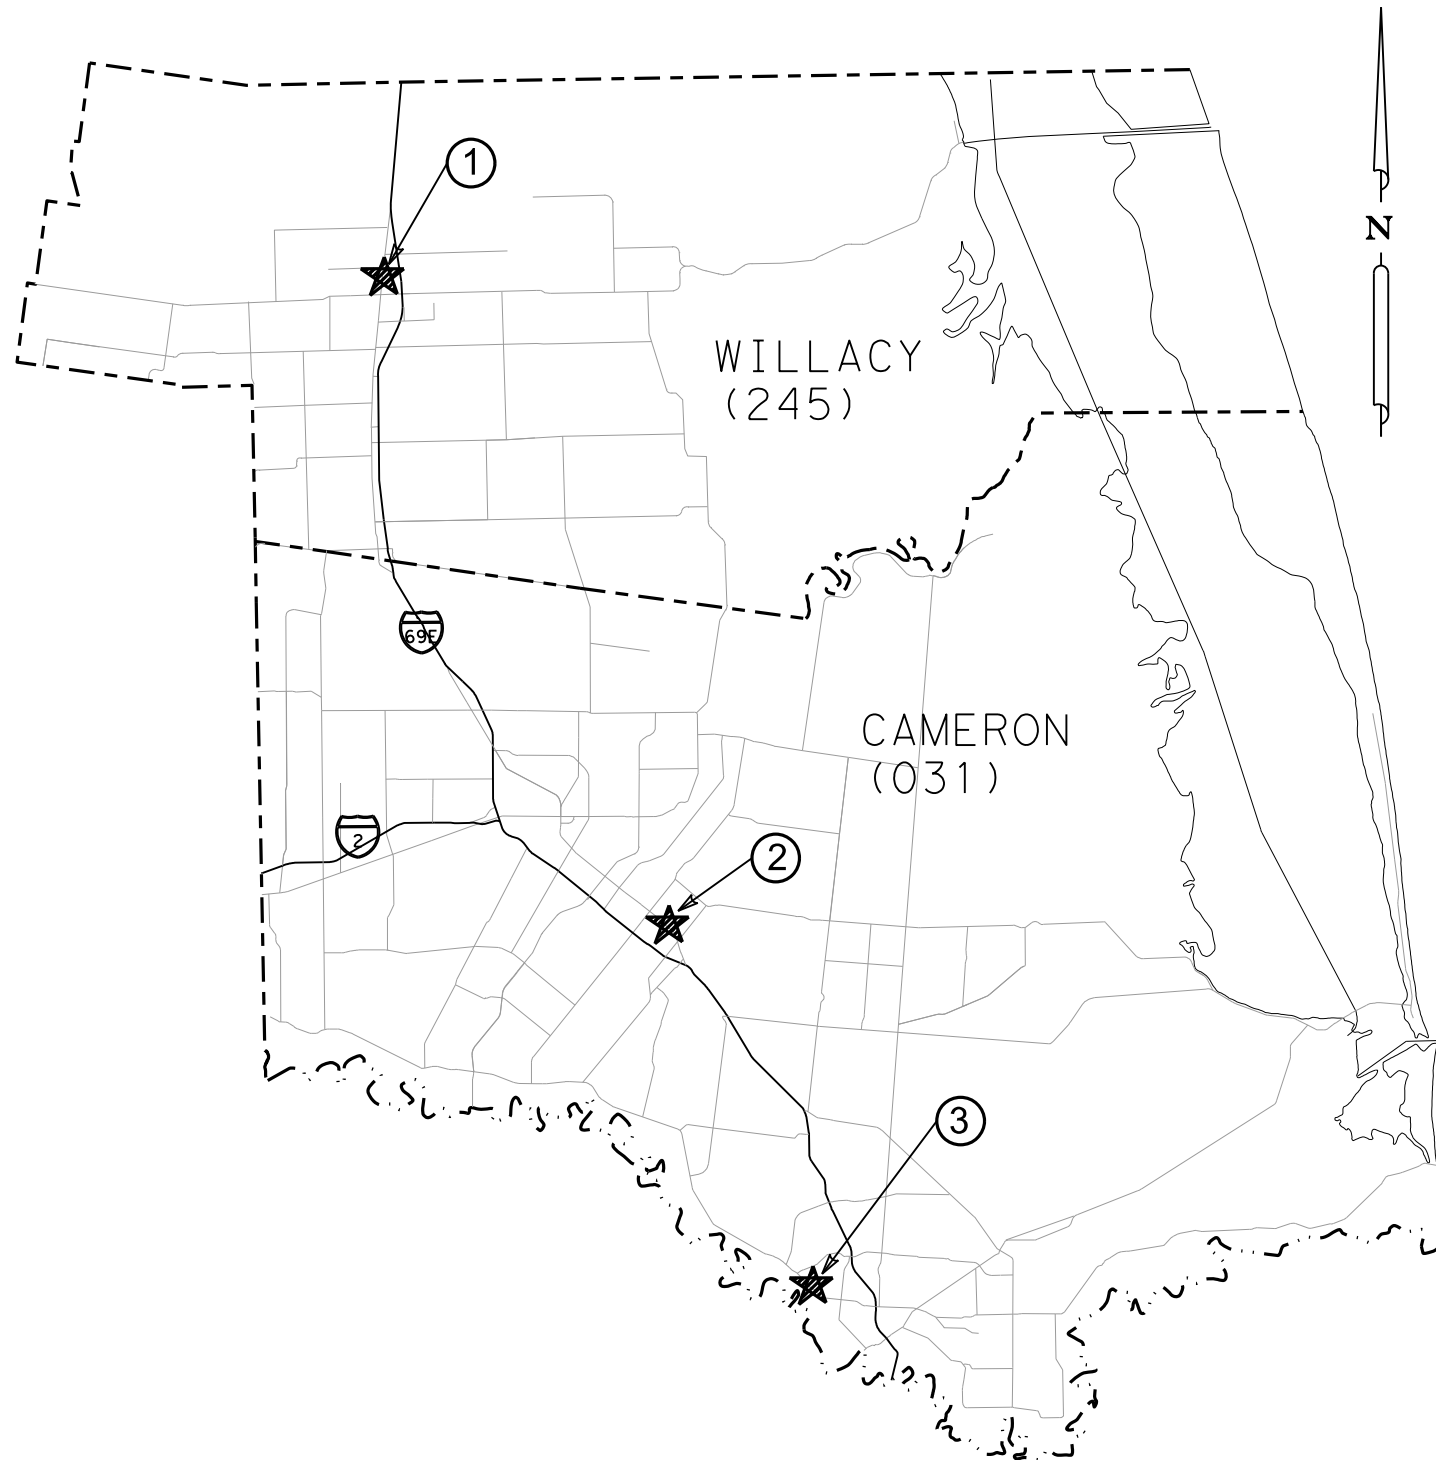

SITE	DETAILS
1	RAYMONDVILLE MAINTENANCE YARD ADDRESS: 13868 BU 77, RAYMONDVILLE, TX 78580 CONTACT: TIM CHAMPION, SECTION SUPERVISOR EMAIL: Timothy.Champion@txdot.gov
2	SAN BENITO MAINTENANCE YARD ADDRESS: 1350 BU 77, SAN BENITO, TX 78586 CONTACT: JR CORTINA, SECTION SUPERVISOR EMAIL: Evodio.Cortina@txdot.gov
3	BROWNSVILLE MAINTENANCE YARD ADDRESS: 1375 MILITARY DR., BROWNSVILLE, TX 78526 CONTACT: CELESTINO HERNANDEZ, SECTION SUPERVISOR EMAIL: Celestino.Hernandez@txdot.gov

ITEM CODE			DESCRIPTION	UNIT	PROJECT TOTALS	
ITEM NO.	DESC. CODE	SP NO.			EST.	FINAL
8010	6246		EMULSION (SS-1H) (DEL) (GAL) (SITE 1)	GAL	20,000	
8010	6247		EMULSION (SS-1H) (DEL) (GAL) (SITE 2)	GAL	25,000	
8010	6248		EMULSION (SS-1H) (DEL) (GAL) (SITE 3)	GAL	15,000	

SS-1H


 Texas Department of Transportation
 ©TXDOT 2023
SITE MAP WITH E&Q

FED. RD. DIV. NO.	MAINTENANCE PROJECT NO.	SHEET NO.
6	MMC 6436-62-001	3
STATE	DIST	COUNTY
TEXAS	21	HIDALGO, ETC
		HIGHWAY
		SH 495, ETC



SITE	DETAILS
4	MISSION MAINTENANCE YARD ADDRESS: 1201 W EXPRESSWAY 83, MISSION, TX 78572 CONTACT: JOSE ALONSO, SECTION SUPERVISOR EMAIL: Jose.Alonso@txdot.gov
5	EDCOUCH MAINTENANCE YARD ADDRESS: 701 E. SANTA ROSA AVE, EDCOUCH, TX 78538 CONTACT: MANUEL RODRIGUEZ, SECTION SUPERVISOR EMAIL: Manuel.Rodriguez10@txdot.gov



ITEM CODE			DESCRIPTION	UNIT	PROJECT TOTALS	
ITEM NO.	DESC. CODE	SP NO.			EST.	FINAL
8010	6249		EMULSION (SS-1H) (DEL) (GAL) (SITE 4)	GAL	20,000	
8010	6250		EMULSION (SS-1H) (DEL) (GAL) (SITE 5)	GAL	15,000	

SS-1H

Texas Department of Transportation
©TXDOT 2023

SITE MAP WITH E&Q

FED. RD. DIV. NO.	MAINTENANCE PROJECT NO.	SHEET NO.
6	MMC 6436-62-001	4
STATE	DIST	COUNTY
TEXAS	21	HIDALGO, ETC
		HIGHWAY
		SH 495, ETC

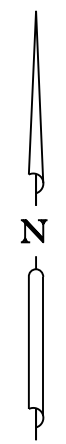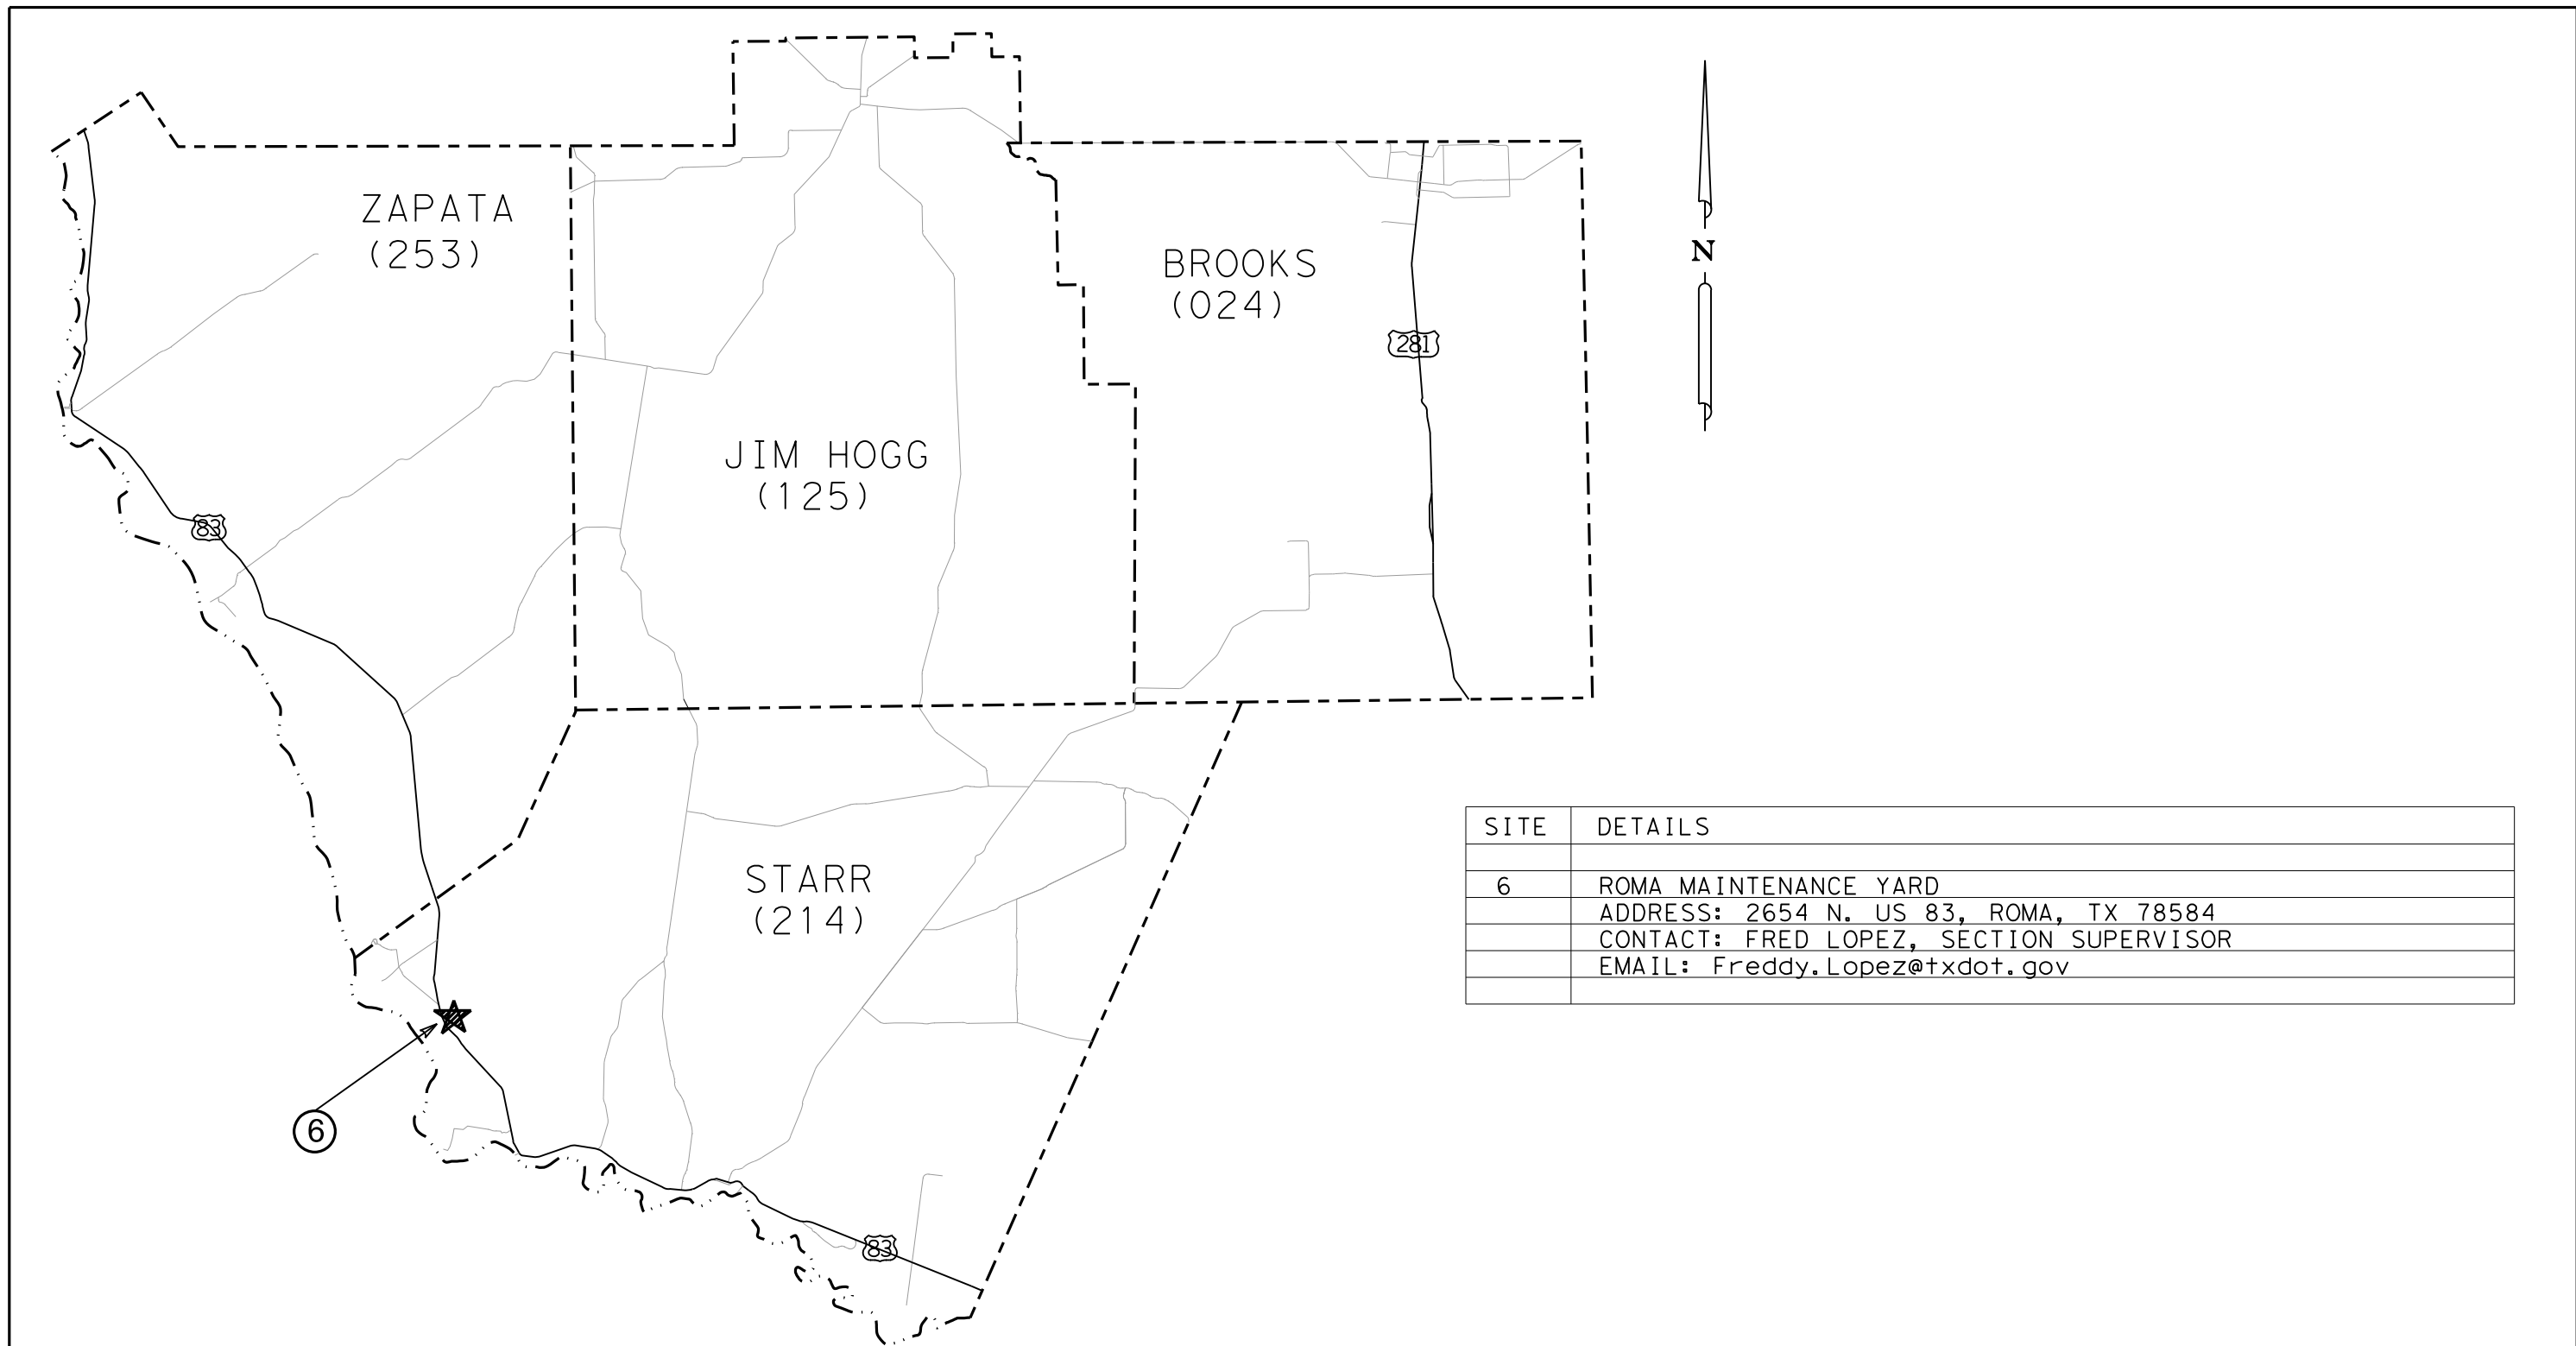


SITE	DETAILS
6	ROMA MAINTENANCE YARD
	ADDRESS: 2654 N. US 83, ROMA, TX 78584
	CONTACT: FRED LOPEZ, SECTION SUPERVISOR
	EMAIL: Freddy.Lopez@txdot.gov

ITEM CODE			DESCRIPTION	UNIT	PROJECT TOTALS	
ITEM NO.	DESC. CODE	SP NO.			EST.	FINAL
8010	6251		EMULSION (SS-1H) (DEL) (GAL) (SITE 6)	GAL	20,000	

SS-1H


 ©TXDOT 2023			
SITE MAP WITH E&Q			
FED. RD. DIV. NO.	MAINTENANCE PROJECT NO.	SHEET NO.	
6	MMC 6436-62-001	5	
STATE	DIST	COUNTY	HIGHWAY
TEXAS	21	HIDALGO, ETC	SH 495, ETC

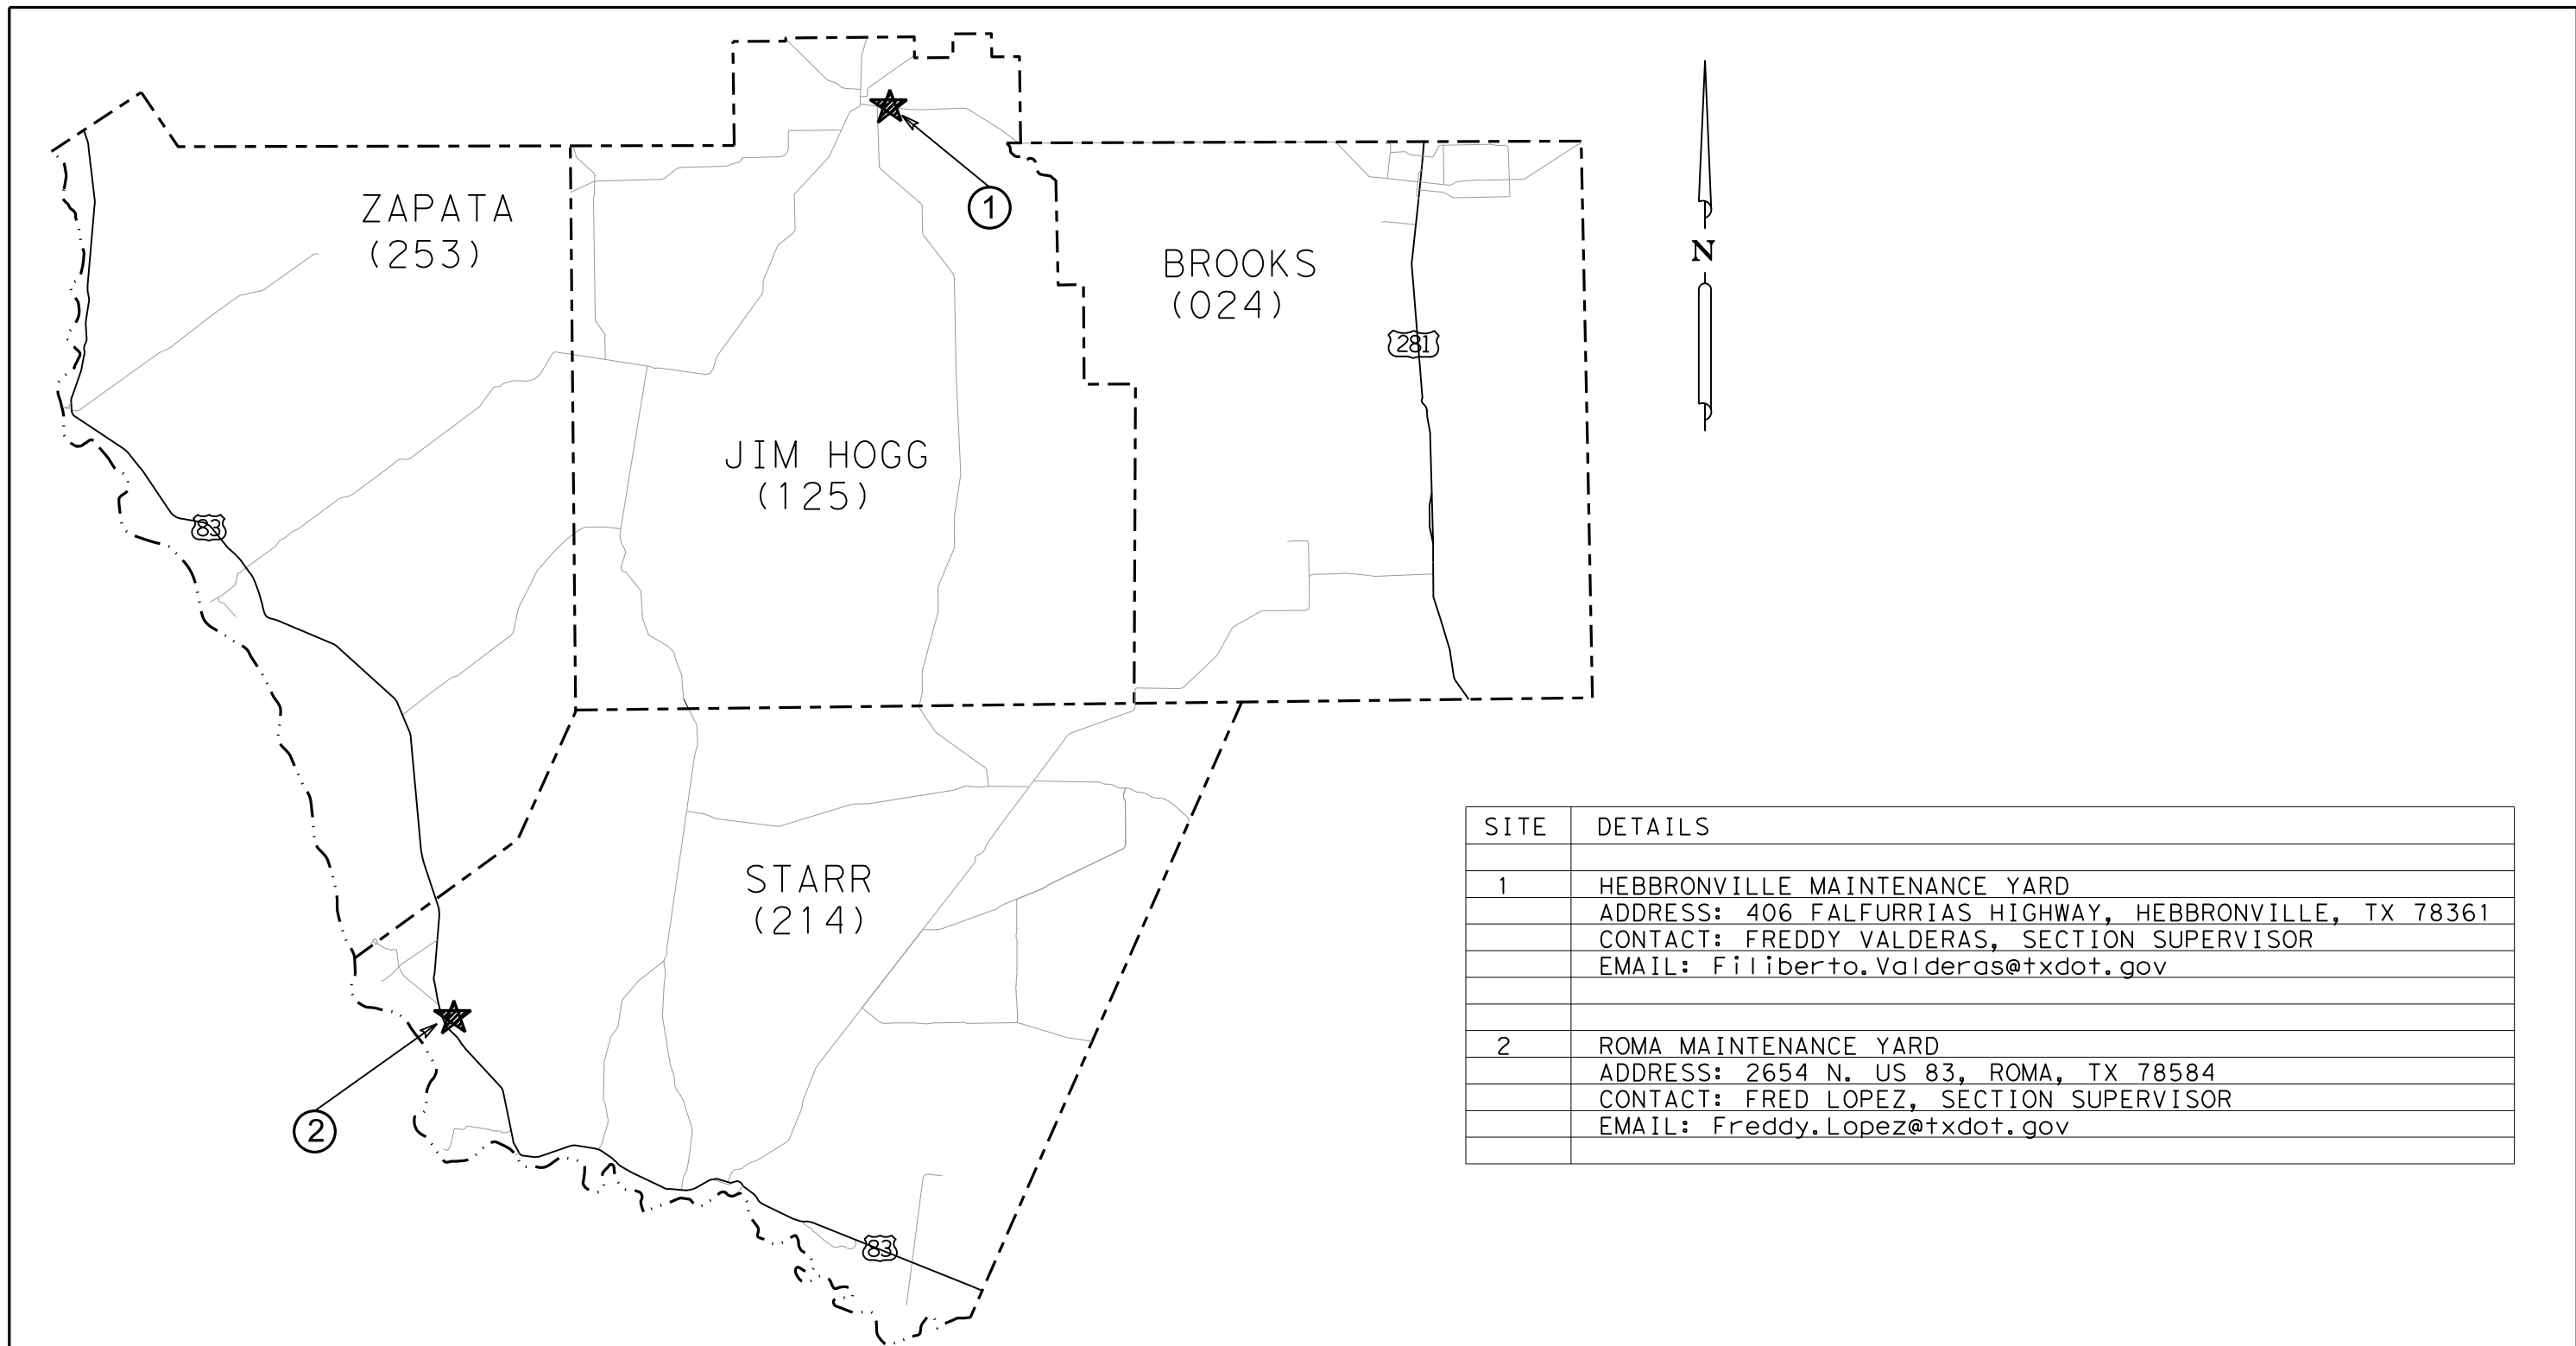

SITE	DETAILS
1	HEBBRONVILLE MAINTENANCE YARD ADDRESS: 406 FALFURRIAS HIGHWAY, HEBBRONVILLE, TX 78361 CONTACT: FREDDY VALDERAS, SECTION SUPERVISOR EMAIL: Filiberto.Valderas@txdot.gov
2	ROMA MAINTENANCE YARD ADDRESS: 2654 N. US 83, ROMA, TX 78584 CONTACT: FRED LOPEZ, SECTION SUPERVISOR EMAIL: Freddy.Lopez@txdot.gov

ITEM CODE			DESCRIPTION	UNIT	PROJECT TOTALS	
ITEM NO.	DESC. CODE	SP NO.			EST.	FINAL
8010	6137		EMULS (SS-1) (DEL) (SITE 1)	GAL	15,000	
8010	6224		EMULS (HFRS-2P) (DEL) (SITE 1)	GAL	20,000	
8010	6225		EMULS (HFRS-2P) (DEL) (SITE 2)	GAL	20,000	

SS-1 & HFRS-2P


 ©TXDOT 2023
SITE MAP WITH E&Q

FED. RD. DIV. NO.	MAINTENANCE PROJECT NO.	SHEET NO.
6	MMC 6436-62-001	6
STATE	DIST	COUNTY
TEXAS	21	HIDALGO, ETC
		HIGHWAY
		SH 495, ETC