

FWHA TEXAS DIVISION		PROJECT NO.		SHEET NO.
		MMC 6453-49-001		1
STATE	DISTRICT	COUNTY		
TEXAS	LFK	ANGELINA, ETC.		
CONTROL	SECTION	JOB	HIGHWAY NO.	
6453	49	001	BU 69J, ETC.	

INDEX OF SHEETS

SHEET NO.	DESCRIPTION
1	GENERAL TITLE SHEET
2-4	SITE MAPS
5, 5A	GENERAL NOTES
6	ESTIMATE & QUANTITY SHEET
7	QUANTITY SUMMARIES

STATE OF TEXAS
DEPARTMENT OF TRANSPORTATION

PLANS OF PROPOSED
STATE HIGHWAY IMPROVEMENT
TYPE OF WORK:

LIMESTONE ROCK ASPHALT (LRA): (MATERIALS ONLY)

MMC 6453-49-001

BU 69J, ETC.

ANGELINA, HOUSTON & TRINITY COUNTY MAINTENANCE SECTIONS
(YARD DELIVERIES)

SEE SHEET NO. 2-4 FOR SITE MAPS




RECOMMENDED FOR LETTING:

DocuSigned by:
Jeremy King, P.E. 8/30/2023
DISTRICT MAINTENANCE ENGINEER DATE
5133292FE418A4...

APPROVED FOR LETTING:

DocuSigned by:
Kevin Buran 8/30/2023
DIRECTOR OF OPERATIONS DATE
10B3E1298FC04E...

SPECIFICATIONS ADOPTED BY THE TEXAS DEPARTMENT OF TRANSPORTATION
NOVEMBER 1, 2014 AND SPECIAL SPECIFICATION ITEMS INCLUDED IN THE
CONTRACT SHALL GOVERN ON THIS PROJECT.

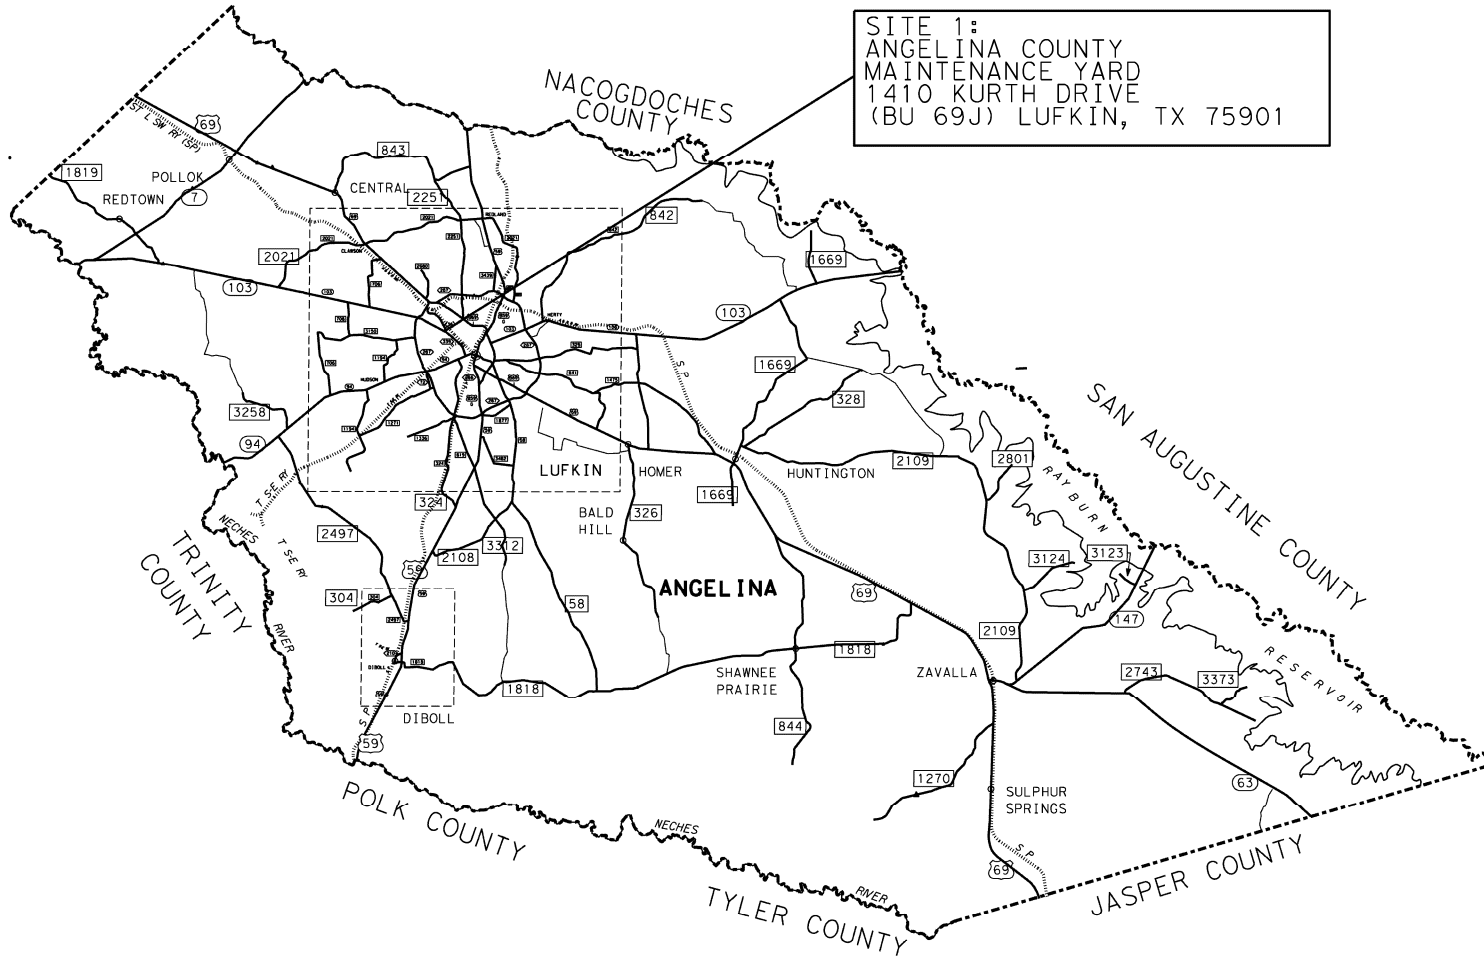


SITE 1:
 ANGELINA COUNTY
 MAINTENANCE YARD
 1410 KURTH DRIVE
 (BU 69J) LUFKIN, TX 75901

NOT TO SCALE

SITE MAP

© 2023
 Texas Department of Transportation

CONT	SECT	JOB	HIGHWAY
6453	49	001	BU 69J, ETC.
DIST	COUNTY		SHEET NO.
LFK	ANGELINA, ETC.		2

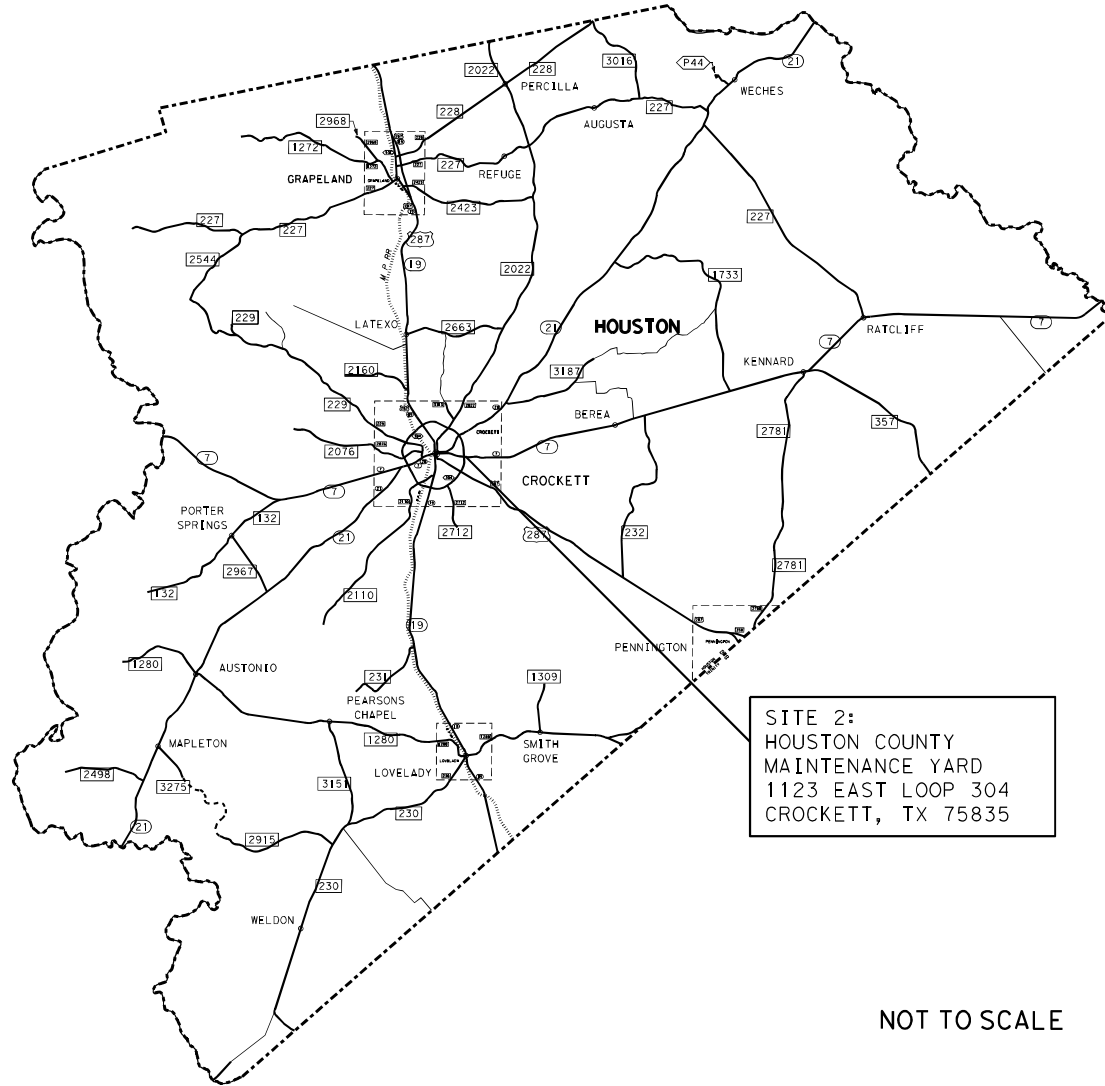


SITE 2:
HOUSTON COUNTY
MAINTENANCE YARD
1123 EAST LOOP 304
CROCKETT, TX 75835

NOT TO SCALE

SITE MAP



CONT	SECT	JOB	HIGHWAY
6453	49	001	BU 69J, ETC.
DIST	COUNTY		SHEET NO.
LFK	ANGELINA, ETC.		3

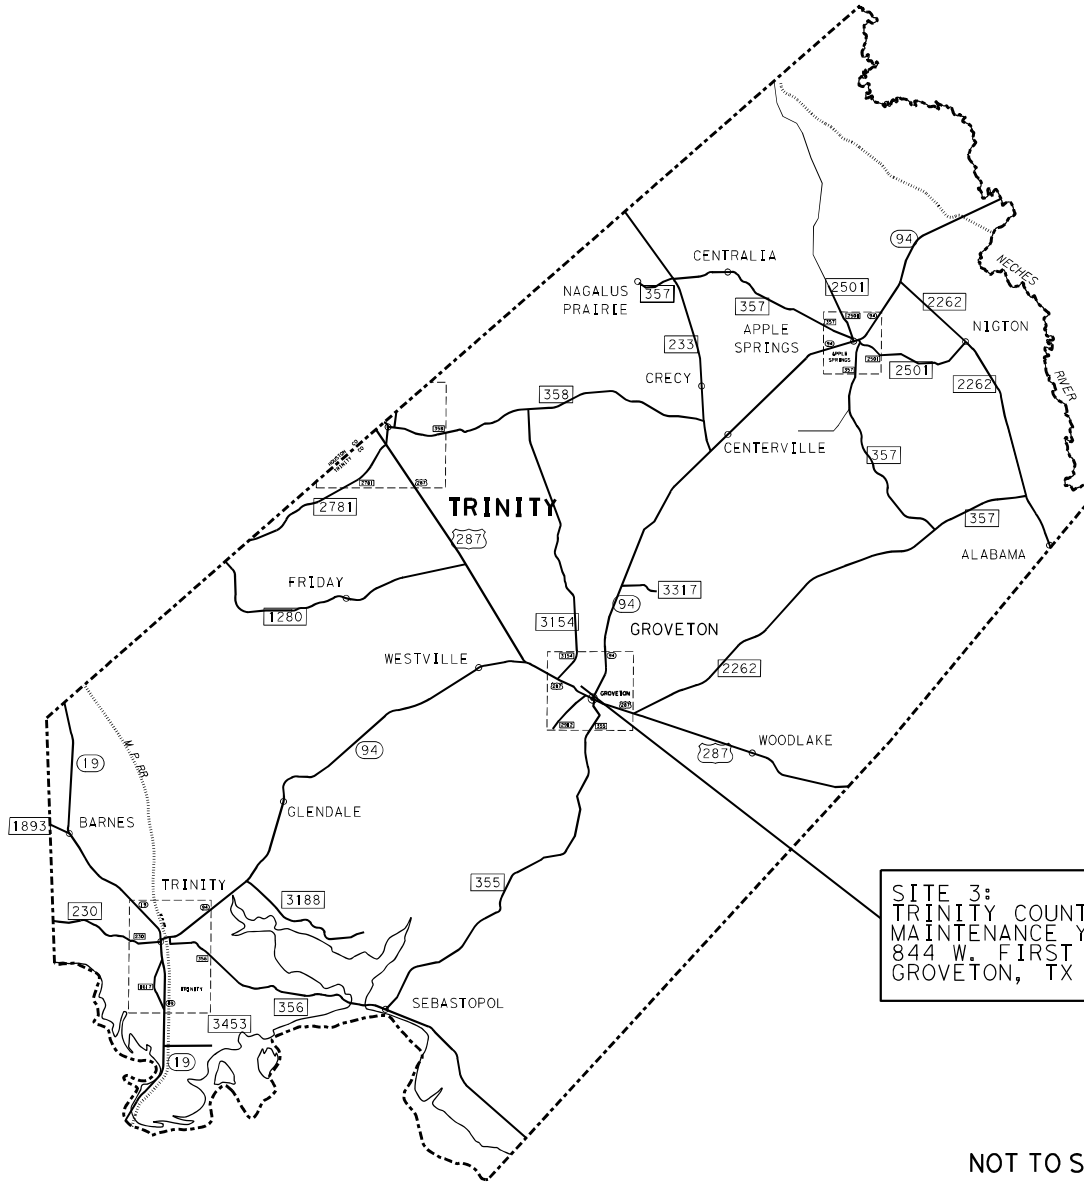

SITE 3:
 TRINITY COUNTY
 MAINTENANCE YARD
 844 W. FIRST STREET (US287)
 GROVETON, TX 75845

NOT TO SCALE

SITE MAP



CONT	SECT	JOB	HIGHWAY
6453	49	001	BU 69J, ETC.
DIST	COUNTY		SHEET NO.
LFK	ANGELINA, ETC.		4

Project Number: MMC 6453-49-001**Control: 6453-49-001****County: Angelina, ETC.****Highway: BU 69J, ETC.****GENERAL NOTES:**

PROJECT DESCRIPTION: Deliver Limestone Rock Asphalt (LRA) (material only) to the Angelina County Maintenance Yard, the Houston County Maintenance Yard or the Trinity County Maintenance Yard to use on state-maintained roadways within the Angelina County Maintenance Section, the Houston County Maintenance Section or the Trinity County Maintenance Section.

Contractor questions on this project are to be addressed to the following individual(s):

Jeremy King Jeremy.King@txdot.gov
 Jenna Lenderman Jenna.Lenderman@txdot.gov

Questions may be submitted via the Letting Pre-Bid Q&A web page. This webpage can be accessed from the Notice to Contractors dashboard located at the following Address:

<https://tableau.txdot.gov/views/ProjectInformationDashboard/NoticetoContractors>

All contractor questions will be reviewed by the Engineer. All questions and any corresponding responses that are generated will be posted through the same Letting Pre-Bid Q&A web page.

The Letting Pre-Bid Q&A web page for each project can be accessed by using the dashboard to navigate to the project you are interested in by scrolling or filtering the dashboard using the controls on the left. Hover over the blue hyperlink for the project you want to view the Q&A for and click on the link in the window that pops up.

TXDOT PROJECT SUPERVISORS: All work on this contract will be scheduled and directed by the Site Maintenance Section Supervisors listed below. Payment will be made monthly for work completed and accepted according to specifications. All payment requests should be directed to the following Maintenance Section Supervisor listed below.

<u>COUNTY</u>	<u>SUPERVISOR</u>	<u>ADDRESS</u>	<u>CONTACT #</u>
Angelina	Steven Harris	1410 Kurth Drive Lufkin, TX 75901	(936) 634-3493
Houston	Danny "D.R." Luna	1123 East Loop 304 Crockett, TX 75835	(936) 544-2264
Trinity	David Wars	844 W. 1 st Street Groveton, TX 75845	(936) 642-1132

CONTRACT PROSECUTION: Each contract awarded by the Department stands on its own and, as such, is separate from other contracts. A Contractor awarded multiple contracts must be capable and sufficiently staffed to concurrently process any or all contracts at the same time.

Project Number: MMC 6453-49-001**Control: 6453-49-001****County: Angelina, ETC.****Highway: BU 69J, ETC.**

Prior to beginning operations, the Department will arrange a preconstruction conference between representatives of the Department and the Contractor. In this meeting, the representatives from all parties will discuss the contract, proposed procedures and the plans for performing the work while providing for safe passage of traffic at all times. Specifications, unusual conditions, and other pertinent items regarding the work will also be discussed.

ITEM 2: INSTRUCTIONS TO BIDDERS

View plans on-line or download from the web at:

http://www.txdot.gov/business/contractors_consultants/plans_online.htm

Order plans from any of the plan reproduction companies shown on the web at:

<http://www.txdot.gov/business/letting-bids/repro-companies.html>

Bid items on this contract are listed to establish a unit price for each item. Certain items listed in the proposal may not be used if it is determined by the Engineer that the work will not be required. Actual work performed as directed will be paid utilizing these prices with no further compensation made regardless of the final quantities.

ITEM 4: SCOPE OF WORK

The contract may be extended twice if in the judgment of the Engineer, the contractor has satisfactorily fulfilled the terms and conditions of the contract. The extension must be agreed upon in writing by both parties to the contract and may be extended for an additional period of time not to exceed the original contract time period. The extended contract may be for additional quantities up to the original bid quantities plus any quantities added by an approved change order. The extensions shall meet the terms and conditions of the original contract or any mutually agreed modifications to the said terms and conditions by one or more cumulative change orders. The Engineer will set a deadline for completing the agreements. This deadline will be based in the time needed to re-let and award a new contract if no extension is agreed upon.

Project Number: MMC 6453-49-001**Control: 6453-49-001****County: Angelina, ETC.****Highway: BU 69J, ETC.****ITEM 8: PROSECUTION AND PROGRESS**

Contract Time - The number of calendar days for this project shall be 120 days or until contract funds are expended.

Time charges will be in accordance with Article 8.3.1.5 "Calendar Day".

For "pick-up" or "delivery" operations, have materials ready within a 48 hours' notice, unless otherwise approved by the Engineer. Notify the Maintenance Section Supervisor when encountering any unforeseen delays.

Contractors will receive work orders for any needed quantities. These work orders will outline the quantities either being picked up at the plant or delivered to a designated work location. Each time work is requested on this contract, a work order will be completed.

If a TxDOT road crew is unable to complete the work or is delayed in completing the work due to a late delivery/allowable pickup, actual damages may be computed using labor and equipment rates for hours of downtime and return visits to the job site. If TxDOT has immediate need for material, it may be purchased from another vendor under separate contract and additional costs to purchase material beyond what would have been paid under the original MMC may be charged to the contractor.

Demurrage rates and terms will be discussed during the preconstruction meeting.

ITEM 500: MOBILIZATION

Mobilization does not apply to this materials contract.

ITEM 8040: LIMESTONE ROCK ASPHALT (LRA) (SMALL QUANTITY) (MATERIALS ONLY)

Deliver Limestone Rock Asphalt (LRA) PP, Type II, Grade DS to the yard for stockpile unless otherwise directed by the Angelina County Maintenance Supervisor, the Houston County Maintenance Supervisor or the Trinity County Maintenance Supervisor.

Delivery cost for each bulk delivery will be calculated and included in the per ton cost.

This contract is for small quantities only. The contractor will be given a twenty-one (21) day calendar order notice. The contractor shall be able to provide agreed upon amounts as needed.

Contact the Angelina County Maintenance Supervisor, the Houston County Maintenance Supervisor or the Trinity County Maintenance Supervisor at least 1 hour prior to delivery.

The Contractor's driver shall report to the Angelina County Maintenance Supervisor, the Houston County Maintenance Supervisor or the Trinity County Maintenance Supervisor or their

Project Number: MMC 6453-49-001**Control: 6453-49-001****County: Angelina, ETC.****Highway: BU 69J, ETC.**

representative at the time of arrival at the final delivery location and obtain a signature documenting the date and time of delivery and departure.

There are 3 site locations for the delivery of the material on this contract. The site locations are as follows:

- Site 1: Angelina County Maintenance Yard
1410 Kurth Drive
Lufkin, Texas 75901
Contact: Steven Harris (936) 676-4595
4,000 Tons Delivered
- Site 2: Houston County Maintenance Yard
1123 East Loop 304
Crockett, Texas 75835
Contact: Danny Luna (936) 544-2264
2,000 Tons Delivered
- Site 3: Trinity County Maintenance Yard
844 W. 1st Street
Groveton, Texas 75845
Contact: David Wars (936) 642-1132
2,000 Tons Delivered

For Hauling Operations

- Angelina County deliveries will be made between the hours of 8:00 am and 4:00 pm CST unless prior arrangements have been made with the Angelina County Maintenance Supervisor.
- Houston County deliveries will be made between the hours of 7:00 am and 3:00 pm CST unless prior arrangements have been made with the Houston County Maintenance Supervisor.
- Trinity County deliveries will be made between the hours of 8:00 am and 4:00 pm CST unless prior arrangements have been made with the Trinity County Maintenance Supervisor.



Estimate & Quantity Sheet


CONTROLLING PROJECT ID 6453-49-001

DISTRICT Lufkin
HIGHWAY BU0069J

COUNTY Angelina

CONTROL SECTION JOB				6453-49-001		TOTAL EST.	TOTAL FINAL
PROJECT ID				A00203352			
COUNTY				Angelina			
HIGHWAY				BU0069J			
ALT	BID CODE	DESCRIPTION	UNIT	EST.	FINAL		
	8040-6107	LRA (TY II GR DS) (DEL) (ST1)	TON	4,000.000		4,000.000	
	8040-6108	LRA (TY II GR DS) (DEL) (ST2)	TON	2,000.000		2,000.000	
	8040-6109	LRA (TY II GR DS) (DEL) (ST3)	TON	2,000.000		2,000.000	

SUMMARY OF MATERIAL ITEMS				
ITEM NO.		8040-6107	8040-6108	8040-6109
COUNTY	HIGHWAY NO.	LRA (TY II GR DS) (DEL) (ST1)	LRA (TY II GR DS) (DEL) (ST2)	LRA (TY II GR DS) (DEL) (ST3)
		TON		
ANGELINA	SITE 1: 1410 KURTH DRIVE LUFKIN, TX 75901	4,000		
HOUSTON	SITE 2: 1123 EAST LOOP 304 CROCKETT, TX 75935		2,000	
TRINITY	SITE 3: 844 W. 1ST STREET GROVETON, TX 75845			2,000
PROJECT TOTALS		4,000	2,000	2,000

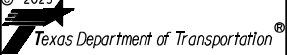QUANTITY SUMMARY			
© 2023			
			
CONT	SECT	JOB	HIGHWAY
6453	49	001	BU 69J, ETC.
DIST		COUNTY	SHEET NO.
LFK		ANGELINA, ETC.	7