

CONT	SECT	JOB	HIGHWAY
6472	51	001	BU 77, ETC.
DIST	COUNTY		SHEET NO.
21	CAMERON, ETC		1

# STATE OF TEXAS

## DEPARTMENT OF TRANSPORTATION

---


### PLANS OF PROPOSED MATERIALS MAINTENANCE CONTRACT

SHEET NO.	DESCRIPTION
1	TITLE SHEET
2	GENERAL NOTES
3	SITE MAP WITH E&O

MMC: 6472-51-001  
**CAMERON, ETC.**  
**BU 77, ETC.**

LIMITS:  
VARIOUS COUNTIES WITHIN SAN BENITO AREA OFFICE  
MAINTENANCE BOUNDARY


PROJECT DESCRIPTION:  
FOR PURCHASE AND DELIVERY OF MATERIALS ONLY:  
LIMESTONE ROCK ASPHALT

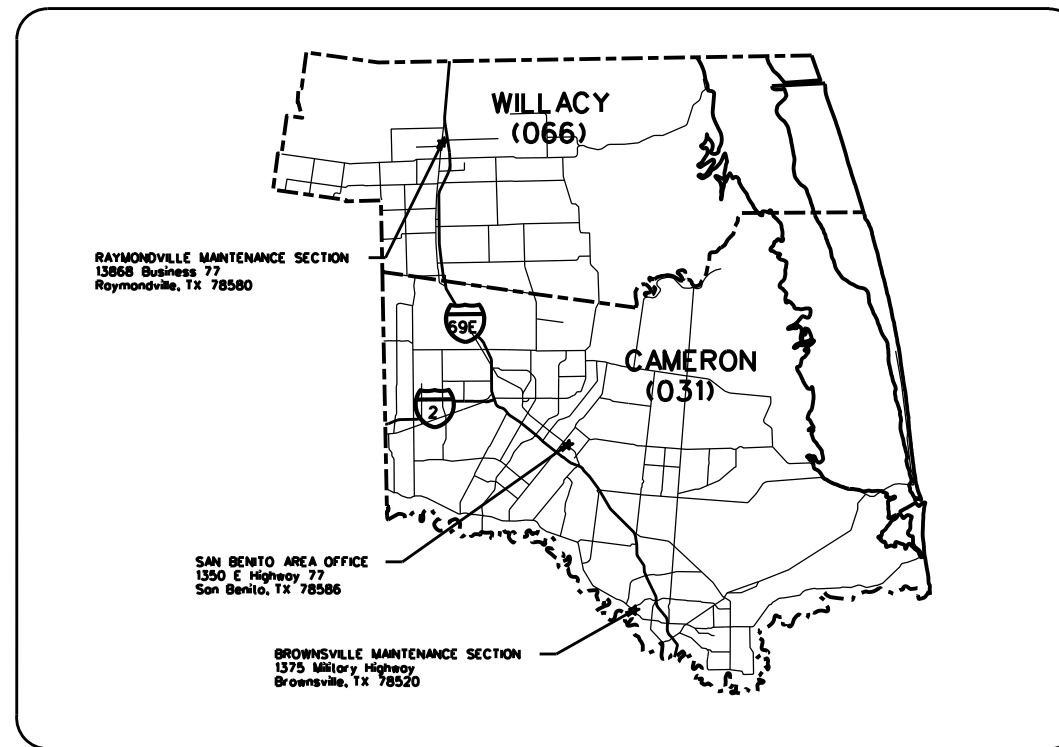


LOCATION MAP NOT TO SCALE  
EXCEPTIONS: NONE  
EQUATIONS: NONE  
RAILROAD CROSSINGS: NONE

SPECIFICATIONS ADOPTED BY THE TEXAS DEPARTMENT OF TRANSPORTATION ON SEPTEMBER 1, 2024 AND SPECIAL SPECIFICATIONS INCLUDED IN THE CONTRACT SHALL GOVERN ON THIS PROJECT

SUBMITTED FOR LETTING: DATE: 7/31/2024

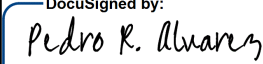DocuSigned by:  
  
 EABA335C2DAA48C  
 DISTRICT ENGINEER

APPROVED FOR LETTING: DATE: 7/31/2024

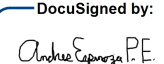DocuSigned by:  
  
 886E40CF921D42E  
 AREA ENGINEER

**GENERAL NOTES:**

General:

This purpose of this contract is to supply **Limestone Rock Asphalt** to the Pharr District.

Each contract awarded by the Department stands on its own as such, is separate from other contracts. A Contractor awarded multiple contracts, must be capable and sufficiently staffed to concurrently process any or all contracts at the same time.

Section 10.2: Instructions to Bidders

View or download plans at: <https://www.dot.state.tx.us/business/plansonline/ftpinfo.htm>

Contractor questions on this project are to be addressed to the following individual(s):

Juan Sustaita Jr., P.E., District Maintenance; [Juan.Sustaita@txdot.gov](mailto:Juan.Sustaita@txdot.gov)

Contractor questions will be accepted through email, phone, and in person by the above individuals. Questions may also be submitted via the Letting Pre-Bid Q&A web page. This webpage can be accessed from the Notice to Contractors dashboard located at the following Address:

<https://tableau.txdot.gov/views/ProjectInformationDashboard/NoticetoContractors>

All contractor questions will be reviewed by the Engineer. All questions and any corresponding responses that are generated will be posted through the same Letting Pre-Bid Q&A web page.

The Letting Pre-Bid Q&A web page for each project can be accessed by using the dashboard to navigate to the project you are interested in by scrolling or filtering the dashboard using the controls on the left. Hover over the blue hyperlink for the project you want to view the Q&A for and click on the link in the window that pops up.

Section 10.3: Award and Execution of Contract

Material requests shall be issued by Work Order to the Contractor a minimum of 24 hours in advance. Each Work Order shall specify quantities to be delivered, location of delivery, and days to complete Work Order.

Section 10.4: Scope of Work

In accordance with Article 10.4.3.1, this contract may be extended twice, not to exceed 360 calendar days for the entire contract term, if mutually agreed.

Prior to beginning operations, the Department will arrange a coordination call between representatives of the Department and the Contractor. In this meeting, the representatives from all parties will discuss the Contract, proposed procedures, and plans for performing the work while providing safe passage for traffic at all times. Specifications, unusual conditions, and other pertinent items regarding the work will also be discussed. Limit the use of the roadway for the hauling of material to legal loads. Keep the traveled surfaces used in hauling operations free of dirt or other materials.

Section 10.6: Control of the Materials

Use materials from pre-qualified producers. A list of material producers pre-qualified by the Construction Division (CST) of the Texas Department of Transportation (TxDOT) can be found at the following website: <https://www.txdot.gov/business/resources/producer-list.html>

Section 10.8: Prosecution and Progress

Contract time charges shall begin upon issuance of Work Order or 30 calendar days from the execution date, whichever comes first.

There are **120** calendar days on this contract. Calendar days will be charged in accordance with Article 10.8.2., "Contract Term".

Each work order will specify a delivery site by the bid item in the contract and quantity to be supplied. The minimum amount of material to be ordered on an individual work order is **100 TON**. There are **7** calendar days allowed to complete each work order.

Individual Work Order charge days shall run concurrently with Contract time charges. The Maintenance Supervisor will make arrangements with the Contractor to have the material delivered.

The Contractor is responsible for furnishing and delivering the material to the agreed upon location(s). The delivery hours will be Monday through Friday 7:00 AM to 5:00 PM. Saturday delivery only allowed with prior approval.

Damages will be assessed if the maintenance section's schedule is delayed due to the lack of material. Contractor shall coordinate with the managing section to ensure there's enough time to complete material delivery.

Section 10.9: Measurement and Payment

Quantities shown in the plans are for bidding purposes only. TxDOT does not guarantee that all quantities shown in plans will be requested for pickup. Maintenance Sections may request quantities varying from those shown in the plans to meet their needs.

ITEM 8040: Limestone Rock Asphalt (Materials Only)


This is a contract for supplying Limestone Rock Asphalt (LRA) material on an as needed basis. Contract Extension Work Orders may request delivery of materials to any State-maintained highway within boundaries of the Office. All deliveries shall be made with truck or trailer type specified in the work order. Contact the receiving Maintenance Section Supervisor at least 24 hours prior to delivery.

Removal and cost of any material that fails to meet material test requirements shall be the responsibility of the Contractor.

Each delivery ticket must be clearly marked with the work order number, destination address, NIGP Code shown on work order, and a unit of measure conversion factor if required.


The Contractor's driver shall report to the Maintenance Section Supervisor, or their representative, at the time of arrival at the final delivery location and obtain a signature documenting the date and time of the delivery.

LRA Grade DS material shall meet Item 330, SS T9210 Limestone Rock Asphalt Performance Plus, Type II specifications.

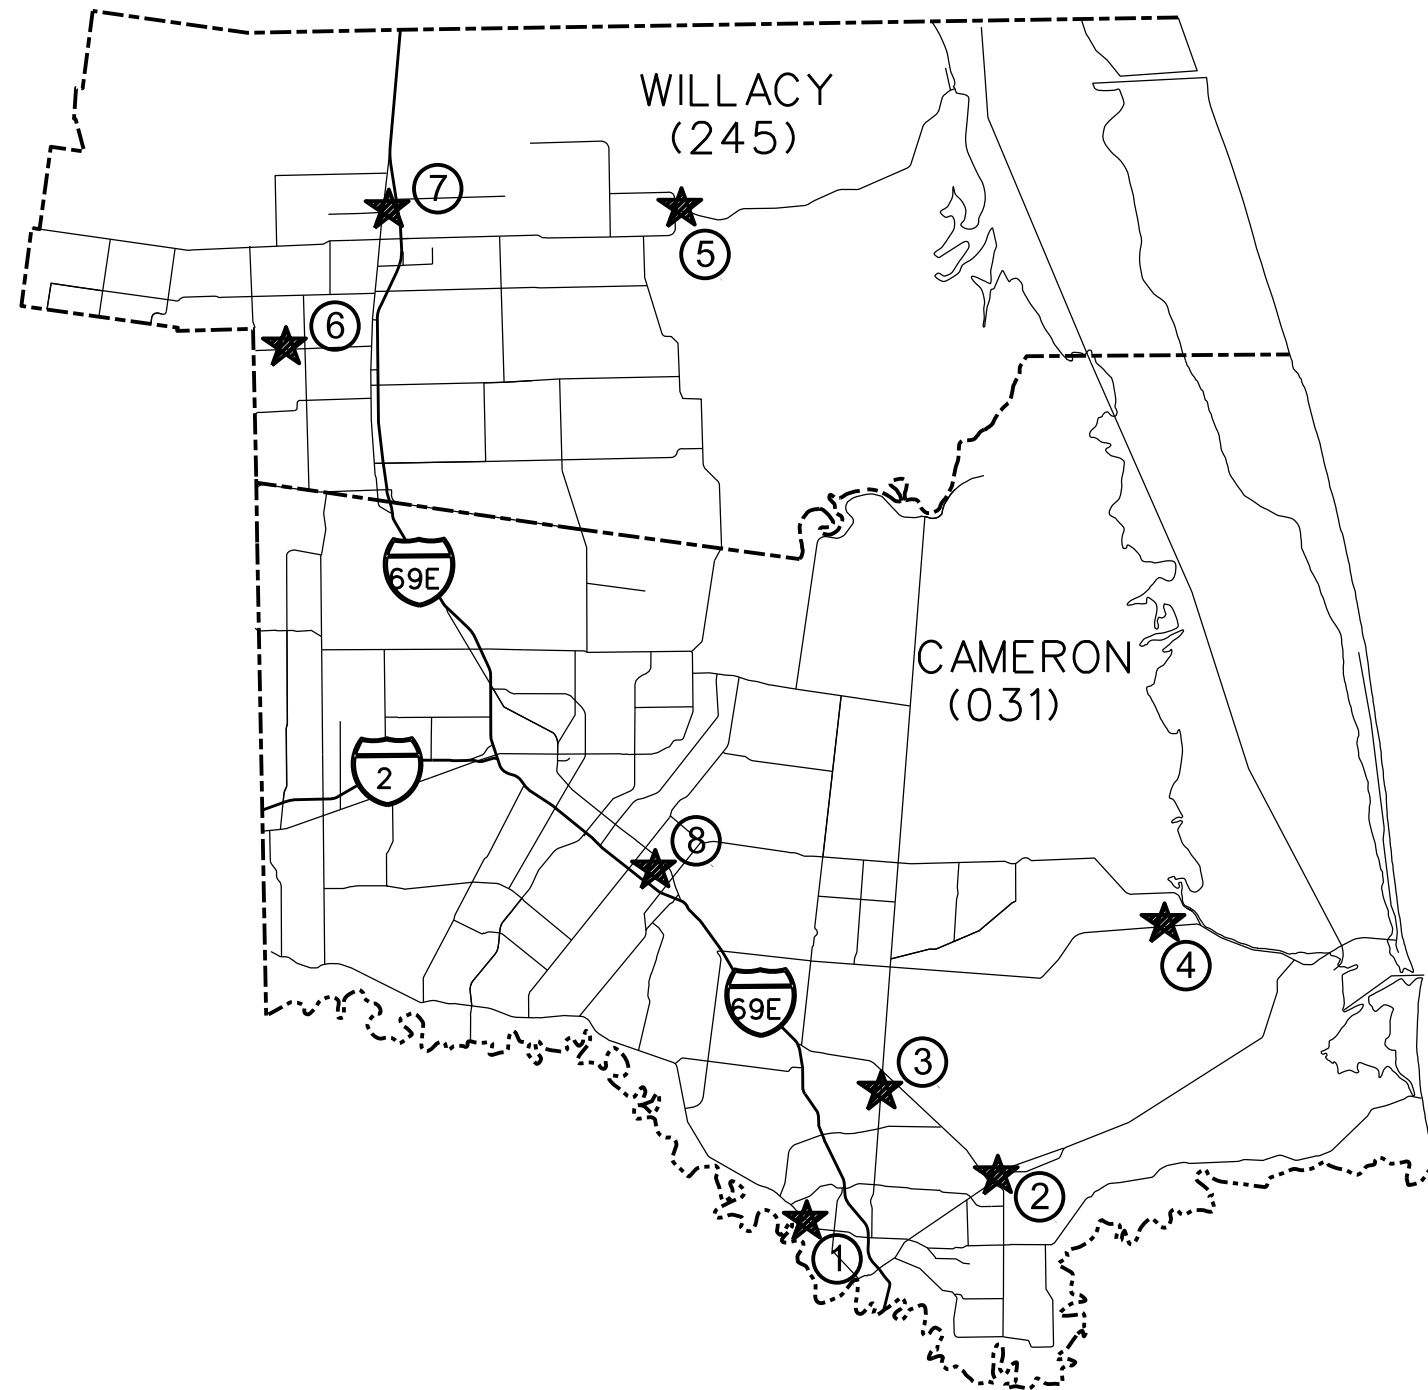

SITE	DETAILS
1	BROWNSVILLE MAINTENANCE YARD ADDRESS: 1375 MILITARY RD, BROWNSVILLE, TX 78520 CONTACT: CELESTINO HERNANDEZ, SECTION SUPERVISOR EMAIL: Celestino.Hernandez@txdot.gov
2	SH 48 ADDRESS: 0.25 MIE. OF FM 511 CONTACT: CELESTINO HERNANDEZ, SECTION SUPERVISOR EMAIL: Celestino.Hernandez@txdot.gov
3	FM 1847 ADDRESS: 0.25 MI SOUTH OF FM 511 CONTACT: CELESTINO HERNANDEZ, SECTION SUPERVISOR EMAIL: Celestino.Hernandez@txdot.gov
4	LAGUNA VISTA YARD ADDRESS: SH 100 1 MILE WEST OF FM 510/ SH 100 CONTACT: CELESTINO HERNANDEZ, SECTION SUPERVISOR EMAIL: Celestino.Hernandez@txdot.gov
5	SH 186 ADDRESS: NORTH WEST CORNER OF SH 186 AND FM 3142 CONTACT: TIM CHAMPION, SECTION SUPERVISOR EMAIL: Timothy.Champion@txdot.gov
6	FM 1921 ADDRESS: 1.40 MILES WEST OF BUS. 77 ON FM 1921 CONTACT: TIMOTHY CHAMPION, SECTION SUPERVISOR EMAIL: Timothy.Champion@txdot.gov
7	RAYMONDVILLE MAINTENANCE YARD ADDRESS: 77 BUSINESS, RAYMONDVILLE, TX 78580 CONTACT: TIMOTHY CHAMPION, SECTION SUPERVISOR EMAIL: Timothy.Champion@txdot.gov
8	SAN BENITO MAINTENANCE YARD ADDRESS: 1350 US-77 BUS, SAN BENITO, TX 78586 CONTACT: GILBERTO DE LA FUENTE, SECTION SUPERVISOR EMAIL: Gilberto.DeLaFuente@txdot.gov
9	SAN BENITO MAINTENANCE YARD ADDRESS: 1350 US-77 BUS, SAN BENITO, TX 78586 CONTACT: GILBERTO DE LA FUENTE, SECTION SUPERVISOR EMAIL: Gilberto.DeLaFuente@txdot.gov

ITEM CODE			DESCRIPTION	UNIT	PROJECT TOTALS		EXT.1 FINAL	EXT.2 FINAL
ITEM NO.	DESC. CODE	SP NO.			EST.	FINAL		
8001	7107		LRA (TY III) (GR-DS)(DELIVERY)(SITE 1)	TON	2,000			
8001	7108		LRA (TY III) (GR-DS)(DELIVERY)(SITE 2)	TON	500			
8001	7109		LRA (TY III) (GR-DS)(DELIVERY)(SITE 3)	TON	1,000			
8001	7110		LRA (TY III) (GR-DS)(DELIVERY)(SITE 4)	TON	2,000			
8001	7097		LRA (TY III) (GR-DS)(DELIVERY)(SITE 5)	TON	2,100			
8001	7098		LRA (TY III) (GR-DS)(DELIVERY)(SITE 6)	TON	1,000			
8001	7113		LRA (TY III) (GR-DS)(DELIVERY)(SITE 7)	TON	1,750			
8001	7114		LRA (TY III) (GR-DS)(DELIVERY)(SITE 8)	TON	4,000			
8001	7016		LRA (TY III) (GR-DS)(DELIVERY)(SITE 9)	TON	700			

  
 ©TXDOT 2023  
**SITE MAP WITH E&Q**

FED. RD. DIV. NO. <b>6</b>	MAINTENANCE PROJECT NO. <b>MMC 6472-51-001</b>	SHEET NO. <b>3</b>
STATE <b>TEXAS</b>	DIST <b>21</b>	COUNTY <b>CAMERON</b>
		HIGHWAY <b>BU 77, ETC</b>