

SUBJECT: PLANS AND PROPOSAL ADDENDUMS

PROJECT: BR 2021(530)

CONTROL: 0920-03-081

COUNTY: HARDIN

LETTING: 10/05/2023

REFERENCE NO: 1002

**PROPOSAL ADDENDUMS**

-----

PROPOSAL COVER

BID INSERTS (SH. NO.:

GENERAL NOTES (SH. NO.:

X SPEC LIST (SH. NO.: ALL

X SPECIAL PROVISIONS:

ADDED: 000---998

DELETED: FHWA-1273, REPLACED WITH THE MOST CURRENT REQUIRED VERSION

SPECIAL SPECIFICATIONS:

ADDED:

DELETED:

X OTHER: TITLE SHEET REPLACED TO REFLECT THE CORRECT DATE FOR THE  
FHWA-1273 NOTE.

DESCRIPTION OF ABOVE CHANGES

(INCLUDING PLANS SHEET CHANGES)

**INDEX OF SHEETS**

SEE SHEET 2

**STATE OF TEXAS  
DEPARTMENT OF TRANSPORTATION**

**PLANS OF PROPOSED  
STATE HIGHWAY IMPROVEMENT**

FEDERAL AID PROJECT.

BR 2021(530)  
CSJ 0920-03-081  
HARDIN COUNTY

0920-03-081 FROM: CR 101 @ FLAT CYPRESS CREEK

NET LENGTH OF ROADWAY- 200 FT.- 0.04 MI.  
NET LENGTH OF BRIDGE- 90 FT.- 0.02 MI.  
NET LENGTH OF PROJECT- 290 FT.- 0.06 MI.

FOR THE CONSTRUCTION OF A BRIDGE REPLACEMENT  
CONSISTING OF REPLACE BRIDGE AND APPROACHES.

FEDERAL AID PROJECT NO.			
BR 2021(530)			
CONT	SECT	JOB	HIGHWAY
0920	03	081	CR 101
DIST	COUNTY		SHEET NO.
BMT	HARDIN		1

DESIGN CRITERIA:  
0920-03-081 - SPECIAL FACILITIES:  
OFF SYSTEM BRIDGE  
DESIGN SPEED - 30  
ADT (2011) - 10  
ADT (2040) - 14

**FINAL PLANS**

LETTING DATE: \_\_\_\_\_


DATE CONTRACTOR BEGAN WORK: \_\_\_\_\_

DATE WORK WAS COMPLETED & ACCEPTED: \_\_\_\_\_

FINAL CONTRACT COST: \$ \_\_\_\_\_

CONTRACTOR : \_\_\_\_\_

PROJECT LOCATION  
CSJ 0920-03-081  
FROM STA. 3+88 TO STA. 6+78

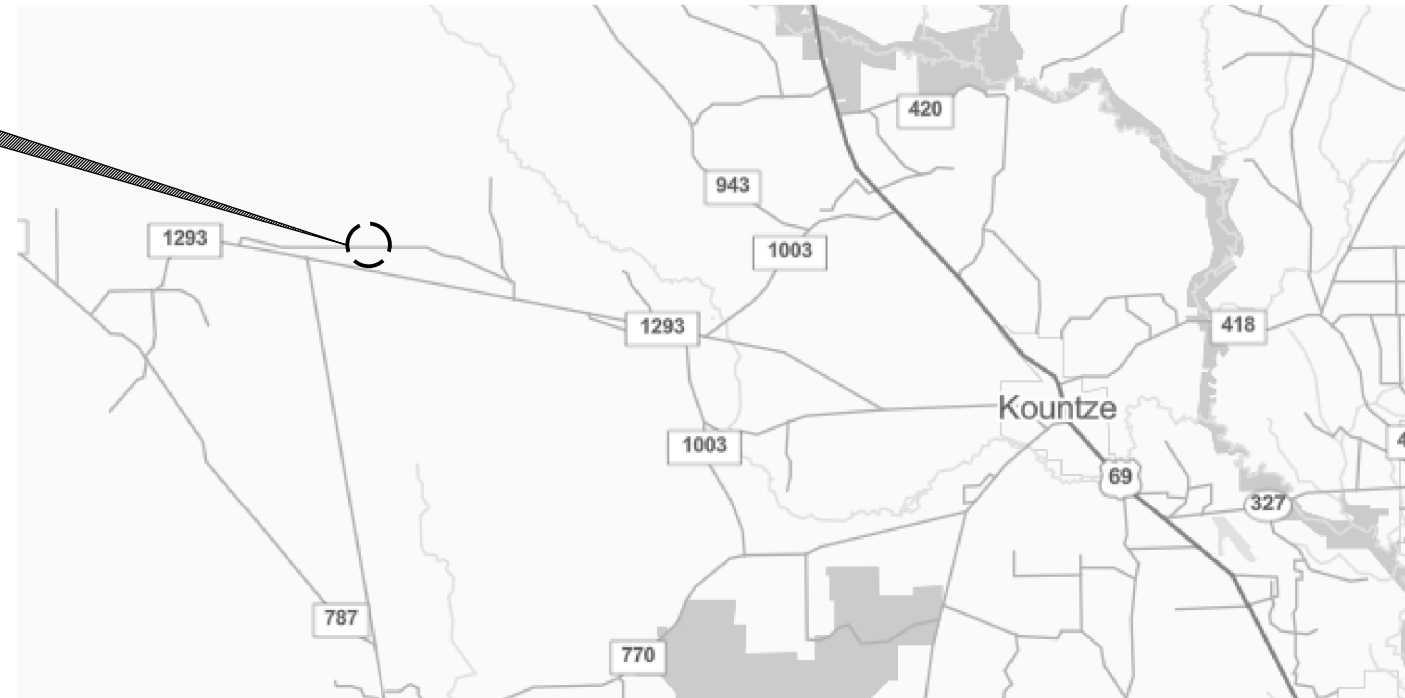

N.T.S

EXCEPTIONS: NONE  
EQUATIONS: NONE  
RAILROAD CROSSINGS: NONE

REQUIRED SIGNS SHALL BE IN ACCORDANCE WITH  
BC (1)-21 THRU BC (12)-21 AND THE "TEXAS MANUAL  
ON UNIFORM TRAFFIC CONTROL DEVICES".



©2023 BY TEXAS DEPARTMENT OF TRANSPORTATION. ALL RIGHTS RESERVED.

SUBMITTED FOR LETTING: 8/4/2023  
*[Signature]*  
DISTRICT DESIGN ENGINEER

RECOMMENDED FOR LETTING: 8/4/2023  
*lisa Collins*  
DISTRICT DIRECTOR OF TRANSPORTATION  
PLANNING AND DEVELOPMENT

APPROVED FOR LETTING: 8/4/2023  
*Maureen N. Goff, P.E.*  
DISTRICT ENGINEER

SPECIFICATIONS ADOPTED BY THE TEXAS DEPARTMENT OF  
TRANSPORTATION, NOVEMBER 1, 2014 AND SPECIFICATION ITEMS  
LISTED AND DATED AS FOLLOWS, SHALL GOVERN ON THIS  
PROJECT: REQUIRED CONTRACT PROVISIONS FOR ALL FEDERAL  
AID CONSTRUCTION CONTRACTS (FORM FHWA 1273, October 23, 2023)

**1** ADDENDUM #1, 10/02/2023, REPLACE SHEET

FILE: 7/12/2023 9:23:13 AM  
DATE: I:\BMT\DESIGN\Projects\0920-03-081\_CRI\01.Flat.Cypress.Creek\working\_files\0920-03-081\seedu\_to\_print\TITLE\_SHEET.dgn