

SUBJECT: PLANS AND PROPOSAL ADDENDUMS

PROJECT: F 2024(129)

CONTROL: 0074-01-060

COUNTY: LIVE OAK

LETTING: 10/06/2023

REFERENCE NO: 1002

PROPOSAL ADDENDUMS

PROPOSAL COVER

BID INSERTS (SH. NO.:

GENERAL NOTES (SH. NO.:

X SPEC LIST (SH. NO.: ALL

X SPECIAL PROVISIONS:

ADDED: 000---998

DELETED: FHWA-1273, REPLACED WITH THE MOST CURRENT REQUIRED VERSION

SPECIAL SPECIFICATIONS:

ADDED:

DELETED:

X OTHER: TITLE SHEET REPLACED TO REFLECT THE CORRECT DATE FOR THE
FHWA-1273 NOTE.

DESCRIPTION OF ABOVE CHANGES

(INCLUDING PLANS SHEET CHANGES)

CDMT	SECT	JOB	HIGHWAY
0074	01	060	IH 37, ETC.
DIST	COUNTY		SHEET NO.
CRP	LIVE OAK, ETC.		1

DESIGN SPEED - N/A
PM DESIGN GUIDELINES
NO RAS REVIEW REQUIRED

STATE OF TEXAS
DEPARTMENT OF TRANSPORTATION

PLANS OF PROPOSED
STATE HIGHWAY IMPROVEMENT

FEDERAL PROJECT NO.: F 2024(129)
2024 DISTRICT WIDE SEALCOAT
NET LENGTH OF PROJECT : 66.072 MI
CONSTRUCTION WORK CONSISTING OF A SEAL COAT

FINAL PLANS STATEMENT

I CERTIFY THAT THIS PROJECT WAS COMPLETED IN SUBSTANTIAL COMPLIANCE WITH THE FINAL PLANS AND SPECIFICATIONS.

AREA ENGINEER _____ DATE _____

DATE OF LETTING : _____

CONTRACTOR : _____

DATE WORK BEGAN : _____

DATE WORK COMPLETED AND ACCEPTED : _____

CONTRACT AMOUNT : _____

FINAL CONTRACT AMOUNT : _____


WORKING DAYS ALLOTTED : _____

WORKING DAYS USED : _____

INDEX OF SHEETS

SHEET NO.	DESCRIPTION
GENERAL	
1	TITLE SHEET
2	PROJECT LIMITS
3-6	PROJECT LOCATIONS
7-9	ESTIMATE & QUANTITY
10-14	GENERAL NOTES
15	ROADWAY QUANTITIES
16	SURFACE QUANTITIES
17	RAMP / CROSSOVER DETAILS
TRAFFIC CONTROL PLAN	
18	MISCELLANEOUS NOTES
TRAFFIC CONTROL PLAN STANDARDS	
19-30	*BC (1)-21 THRU BC (12)-21
31-34	*TCP (1 - 2)-18 THRU BC (1 - 5)-18
35	*TCP (2 - 1)-18
36	*TCP (3-1)-13
37	*TCP (3-2)-13
38	*TCP (3-3)-14
39	*TCP (3-4)-13
40	*TCP (6-4)-12
41-48	*TCP (SC-1)-22 THRU TCP (SC-8)-22
49	*WZ (STPM)-23
50	*WZ (UL)-13
51	*WZ (RS)-22
PAVEMENT MARKINGS & DELINEATION	
PAVEMENT MARKINGS & DELINEATION STANDARDS	
52-56	*PM (1)-22 THRU PM (5)-22
57	*RS(5)-13
58-59	*RCD(1)-22 - RCD(2)-22
ENVIRONMENTAL ISSUES	
60	ENVIRONMENTAL, PERMITS, ISSUES AND COMMITMENTS
ENVIRONMENTAL ISSUES STANDARDS	
61-63	*EC(9)-16
RAILROAD	
64-74	RAILROAD SCOPE OF WORK
75-76	RAILROAD REQUIREMENTS


SEE SHEETS 3-6 FOR PROJECT LOCATIONS

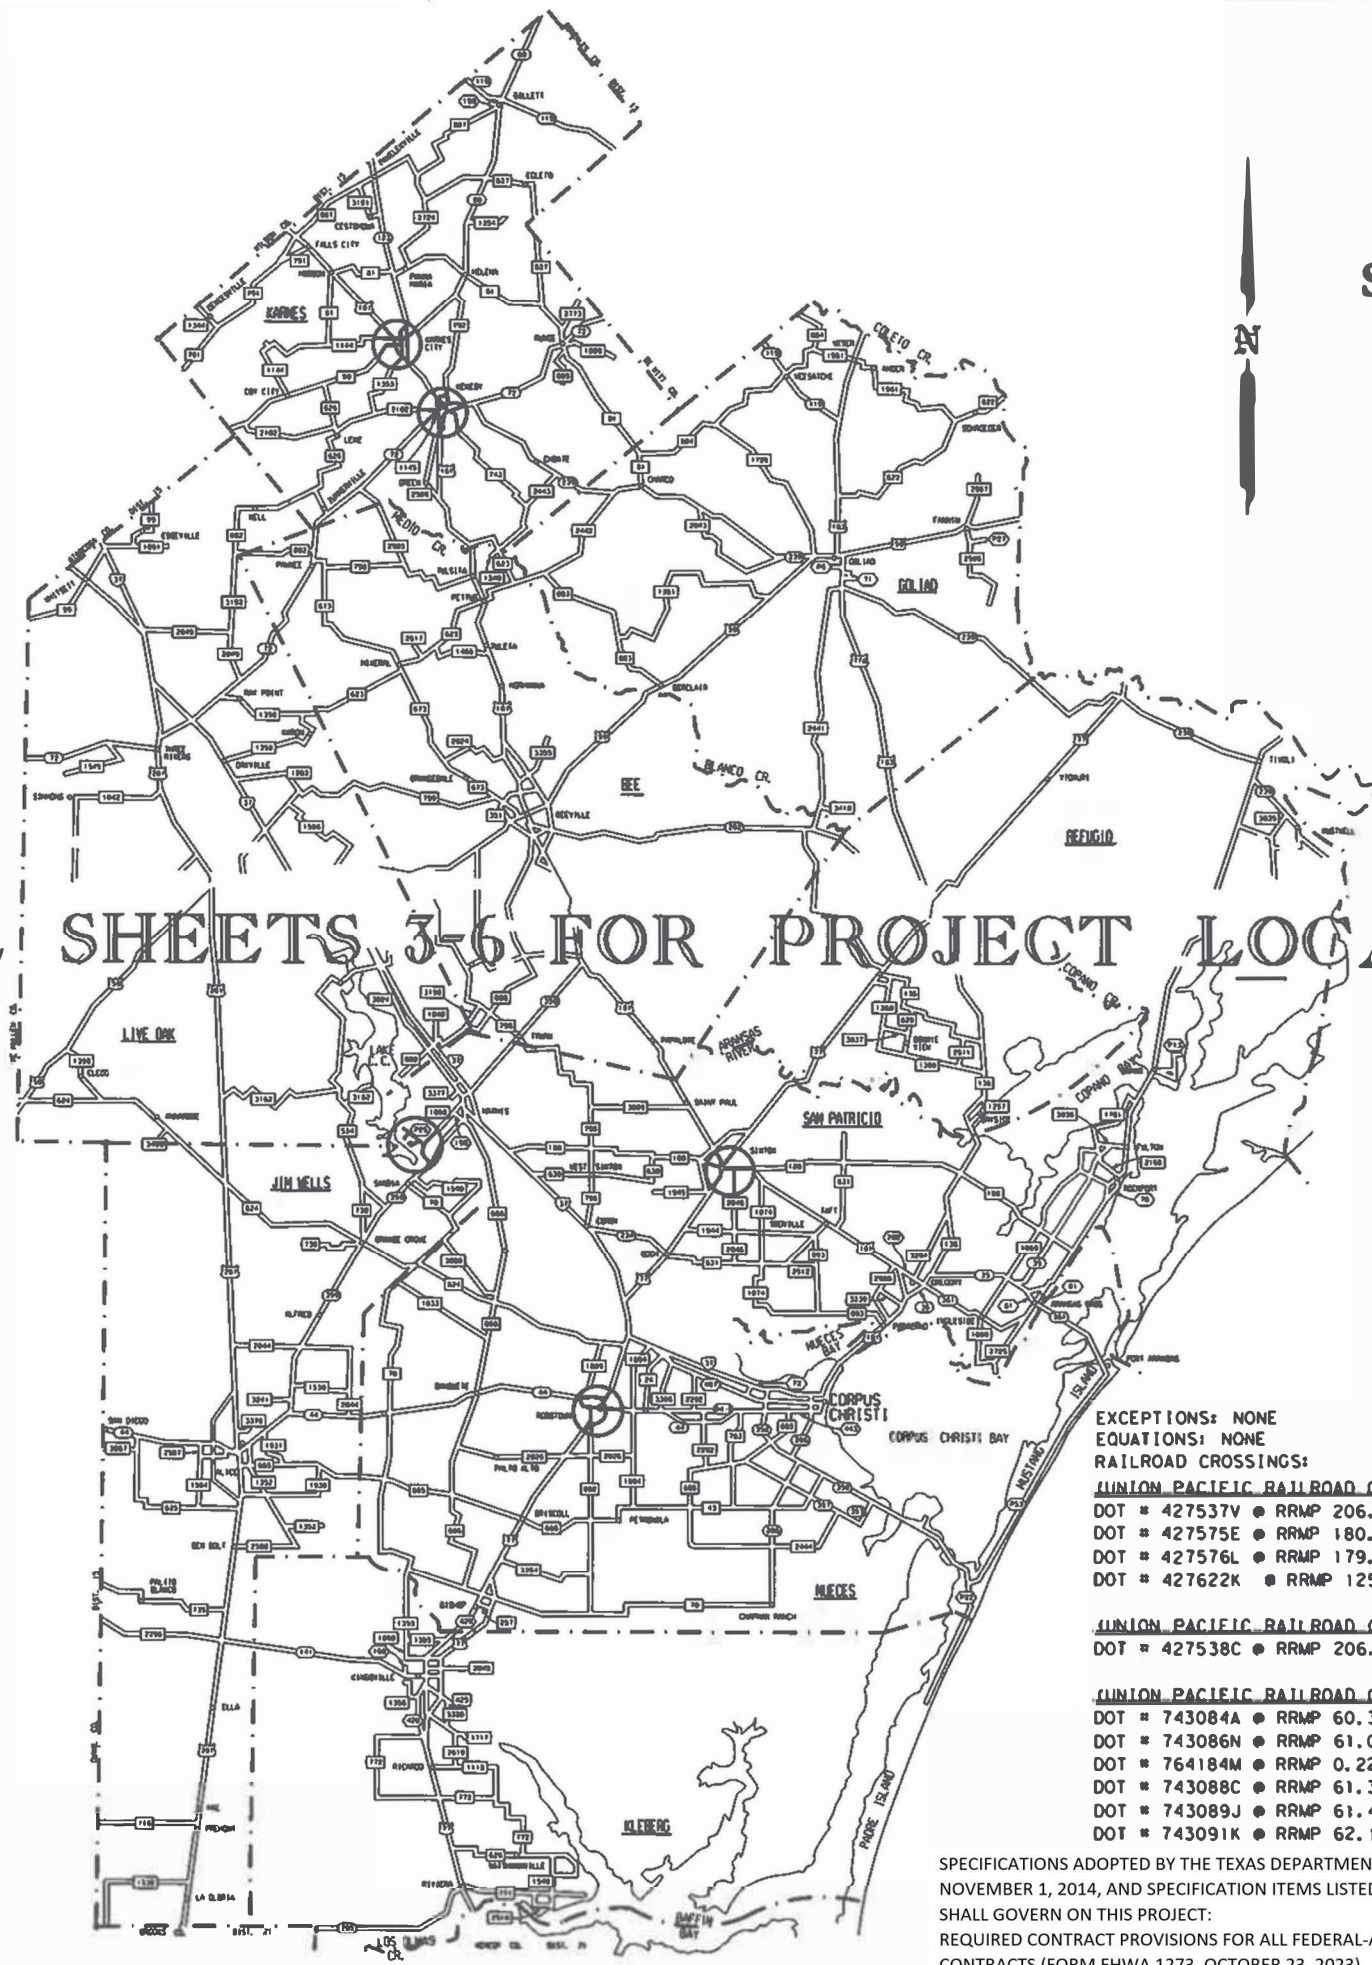

- EXCEPTIONS: NONE
EQUATIONS: NONE
RAILROAD CROSSINGS:
- UNION PACIFIC RAILROAD COMPANY - BROWNSVILLE SUBDIVISION:**
 DOT # 427537V • RRMP 206.570 RR UNDER US 77
 DOT # 427575E • RRMP 180.030 RR AT GRADE AT FM 136
 DOT # 427576L • RRMP 179.850 RR AT GRADE AT FM 1360 / LOCKE ST
 DOT # 427622K • RRMP 125.950 RR AT GRADE AT FM 70
- UNION PACIFIC RAILROAD COMPANY - BROWNSVILLE SUB DIVISION:**
 DOT # 427538C • RRMP 206.170 RR AT GRADE AT SH 239
- UNION PACIFIC RAILROAD COMPANY - CORPUS CHRISTI SUBDIVISION:**
 DOT # 743084A • RRMP 60.320 RR AT GRADE AT FM 719 (CLOSED)
 DOT # 743086N • RRMP 61.050 RR AT GRADE AT SH 72 (CLOSED)
 DOT # 764184M • RRMP 0.220 RR AT GRADE AT BANKS ST/SH 72 (CLOSED)
 DOT # 743088C • RRMP 61.330 RR AT GRADE AT BU 181/ 2ND ST (CLOSED)
 DOT # 743089J • RRMP 61.430 RR AT GRADE AT SCHOOL ST (CLOSED)
 DOT # 743091K • RRMP 62.150 RR AT GRADE AT FM 1945/FLAX PLANT RD (CLOSED)

SPECIFICATIONS ADOPTED BY THE TEXAS DEPARTMENT OF TRANSPORTATION, NOVEMBER 1, 2014, AND SPECIFICATION ITEMS LISTED AS FOLLOWS, SHALL GOVERN ON THIS PROJECT:
REQUIRED CONTRACT PROVISIONS FOR ALL FEDERAL-AID CONSTRUCTION CONTRACTS (FORM FHWA 1273, OCTOBER 23, 2023)

1 ADDENDUM #1, 10/02/2023, REPLACE SHEET

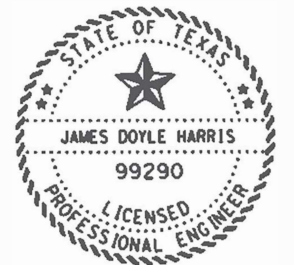

THE STANDARD SHEETS SPECIFICALLY IDENTIFIED ABOVE WITH (*) HAVE BEEN ISSUED BY ME OR UNDER MY RESPONSIBLE SUPERVISION AS BEING APPLICABLE TO THIS PROJECT.

James D. Harris, P.E. 7-14-23
PROJECT ENGINEER DATE



RECOMMENDED FOR LETTING: 7/19/2023 APPROVED FOR LETTING: 7/19/2023

DocuSigned by:
Paula Sales-Evans, P.E.
DISTRICT ENGINEER OF TRANSPORTATION
PLANNING AND DEVELOPMENT

DocuSigned by:
Valente Olivarez
303F6... ENGINEER

DATE: 7/14/2023
FILE: T:\CRP\MAINT\RCM PLAN SETS\Seal Coat\FY2024\DW AC (0074-01-060, etc.)\PSBE Review\Plans\0074-01-060*TitleSheet.dgn
COUNTY: LIVE OAK, ETC.
HWY: IH 37, ETC.
LET DATE: OCT. 2023