

SUBJECT: PLANS AND PROPOSAL ADDENDUMS

PROJECT: F 2024(169)

CONTROL: 0006-01-107

COUNTY: MITCHELL

LETTING: 10/06/2023

REFERENCE NO: 1002

**PROPOSAL ADDENDUMS**

-----

- PROPOSAL COVER
- BID INSERTS (SH. NO.: )
- GENERAL NOTES (SH. NO.: )
- SPEC LIST (SH. NO.: ALL )
- SPECIAL PROVISIONS: )  
ADDED: 000---998

DELETED: FHWA-1273, REPLACED WITH THE MOST CURRENT REQUIRED VERSION

- SPECIAL SPECIFICATIONS:  
ADDED:

DELETED:

- OTHER: TITLE SHEET REPLACED TO REFLECT THE CORRECT DATE FOR THE  
FHWA-1273 NOTE.  
DESCRIPTION OF ABOVE CHANGES  
(INCLUDING PLANS SHEET CHANGES)

INDEX OF SHEETS

SEE SHEET 2

STATE OF TEXAS DEPARTMENT OF TRANSPORTATION

DESIGN SPEED = N/A CURRENT A.D.T. (2021) = 19,516 vpd PROJECTED A.D.T. (2041) = 27,322 vpd FUNCTIONAL CLASS = INTERSTATE TRUCK % = 44.1%

Table with project details: FHWA TEXAS DIVISION, PROJECT NO. F 2024 (169), SHEET NO. 1, STATE TEXAS, DISTRICT ABL, COUNTY MITCHELL, CONTROL 0006, SECTION 01, JOB 107, HIGHWAY NO. IH 20

PLANS OF PROPOSED STATE HIGHWAY IMPROVEMENT

PROJECT NO. F 2024(169)

NET LENGTH OF ROADWAY= 56,102.32 ft = 10.625 mi NET LENGTH OF BRIDGE = 1,550.00 ft = 0.294 mi NET LENGTH OF PROJECT= 57,652.32 ft = 10.919 mi

Table with existing NBI# and proposed NBI# = N/A, categorized by EASTBOUND and WESTBOUND directions.

IH 20 MITCHELL COUNTY

LIMITS: FROM COLORADO CITY EAST CITY LIMIT TO NOLAN COUNTY FOR THE CONSTRUCTION OF: PREVENTATIVE MAINTENANCE CONSISTING OF: MILLING & OVERLAY WITH FLEXIBLE PAVEMENT REPAIR


FINAL PLANS

LETTING DATE: OCTOBER 2023 DATE CONTRACTOR BEGAN WORK: DATE WORK WAS COMPLETED: DATE WORK WAS ACCEPTED: FINAL CONTRACT COST: \$ CONTRACTOR :


CERTIFICATION FOR FINAL PLANS

THIS PROJECT WAS BUILT ACCORDING TO THE PLANS AND SPECIFICATIONS. THESE FINAL PLANS REFLECT THE WORK DONE AND THE QUANTITIES SHOWN THEREON AND ON THE FINAL ESTIMATE ARE FINAL QUANTITIES.

AREA ENGINEER DATE

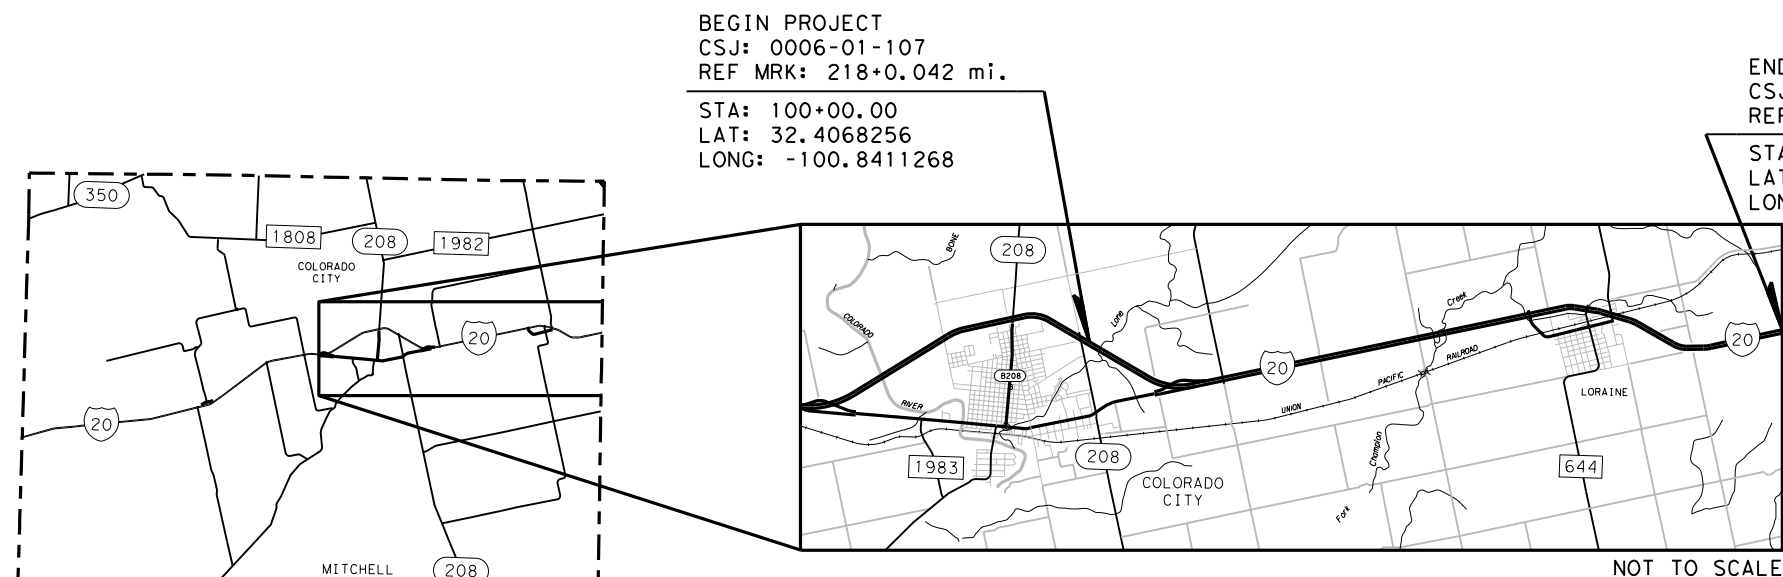

THE DISTRICT TRAFFIC SAFETY COMMITTEE HAS REVIEWED THE TRAFFIC CONTROL PLAN FOR THIS PROJECT AND IT IS IN COMPLIANCE WITH CURRENT TRAFFIC CONTROL STANDARDS. Signed by: Paul N. Norman, P.E. 7/31/2023 COMMITTEE CHAIRMAN DATE

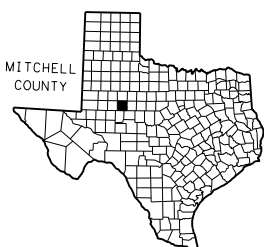

SPECIFICATIONS ADOPTED BY THE TEXAS DEPARTMENT OF TRANSPORTATION, NOVEMBER 1, 2014 AND SPECIFICATION ITEMS LISTED AND DATED AS FOLLOWS, SHALL GOVERN ON THIS PROJECT: REQUIRED CONTRACT PROVISIONS FOR ALL FEDERAL AID CONSTRUCTION CONTRACTS (FORM FHWA 1273, October 23, 2023)

ADDENDUM #1, 10/02/2023, REPLACE SHEET 1

EXCEPTIONS: N/A EQUATIONS: N/A RAILROAD CROSSINGS: STA. 533+11.78 TO STA. 533+87.38



Approval stamps for Megan C. Mayfield, P.E. (TXDOT Project Manager), Michael Haithcock, P.E. (Director of T & D), Ryan Sayles, P.E. (Area Engineer), and Thomas J. Allbritton, P.E. (District Engineer), all dated 7/31/2023.