

SUBJECT: PLANS AND PROPOSAL ADDENDUMS

PROJECT: F 2024(126)

CONTROL: 0373-02-097

COUNTY: NUECES

LETTING: 10/06/2023

REFERENCE NO: 1002

PROPOSAL ADDENDUMS

PROPOSAL COVER

BID INSERTS (SH. NO.:

GENERAL NOTES (SH. NO.:

X SPEC LIST (SH. NO.: ALL

X SPECIAL PROVISIONS:

ADDED: 000---998

DELETED: FHWA-1273. REPLACED WITH THE MOST CURRENT REQUIRED VERSION

SPECIAL SPECIFICATIONS:

ADDED:

DELETED:

X OTHER: TITLE SHEET REPLACED TO REFLECT THE CORRECT DATE FOR THE
FHWA-1273 NOTE.

DESCRIPTION OF ABOVE CHANGES

(INCLUDING PLANS SHEET CHANGES)

FEDERAL PROJECT NO.			
F 2024 (126)			
CONT	SECT	JOB	HIGHWAY
0373	02	097	SH 44, ETC.
DIST	COUNTY		SHEET NO.
CRP	NUECES		1

STATE OF TEXAS
DEPARTMENT OF TRANSPORTATION

PLANS OF PROPOSED
STATE HIGHWAY IMPROVEMENT

FEDERAL PROJECT NO. F 2024 (126)
2024 DISTRICT WIDE HOT RUBBER SEALCOAT

NET LENGTH OF PROJECT = 22.946
CONSTRUCTION WORK CONSISTING OF A SEAL COAT

DESIGN SPEED - N/A
PM DESIGN GUIDELINES
NO RAS REVIEW REQUIRED

INDEX OF SHEETS

SHEET NO.	DESCRIPTION
GENERAL	
1	TITLE SHEET
2	PROJECT LIMITS
3-4	PROJECT LAYOUT
5	ESTIMATE & QUANTITY
6-10	GENERAL NOTES
11	ROADWAY QUANTITIES
12	SURFACE QUANTITIES
13	RAMP / CROSSOVER DETAILS
TRAFFIC CONTROL PLAN	
MISCELLANEOUS NOTES	
TRAFFIC CONTROL PLAN STANDARDS	
15-26	*BC (1)-21 THRU BC (12)-21
27-29	*TCP (1 - 2)-18 THRU BC (1 - 4)-18
30-31	*TCP (2 - 3)-18 THRU TCP (2 - 2)-18
32	*TCP (3-1)-13
33	*TCP (3-3)-14
34-41	*TCP (SC-11)-22 THRU TCP (SC-8)-22
42	*WZ (STPM)-23
43	*WZ (UL)-13
PAVEMENT MARKINGS & DELINEATION	
PAVEMENT MARKINGS & DELINEATION STANDARDS	
44-48	*PM (1)-22 THRU PM (5)-22
49-50	*RCD(1)-22 - RCD(2)-22
ENVIRONMENTAL ISSUES	
ENVIRONMENTAL, PERMITS, ISSUES AND COMMITMENTS	
ENVIRONMENTAL ISSUES STANDARDS	
52-54	*EC(9)-16
RAILROAD	
55-58	RAILROAD SCOPE OF WORK
59-60	RAILROAD REQUIREMENTS

FINAL PLANS STATEMENT

I CERTIFY THAT THIS PROJECT WAS COMPLETED IN SUBSTANTIAL COMPLIANCE WITH THE FINAL PLANS AND SPECIFICATIONS.

AREA ENGINEER _____ DATE _____

DATE OF LETTING : _____

CONTRACTOR : _____

DATE WORK BEGAN : _____

DATE WORK COMPLETED AND ACCEPTED : _____


CONTRACT AMOUNT : _____

FINAL CONTRACT AMOUNT : _____

WORKING DAYS ALLOTTED : _____

WORKING DAYS USED : _____


SEE SHEETS 3-4 FOR PROJECT LOCATIONS

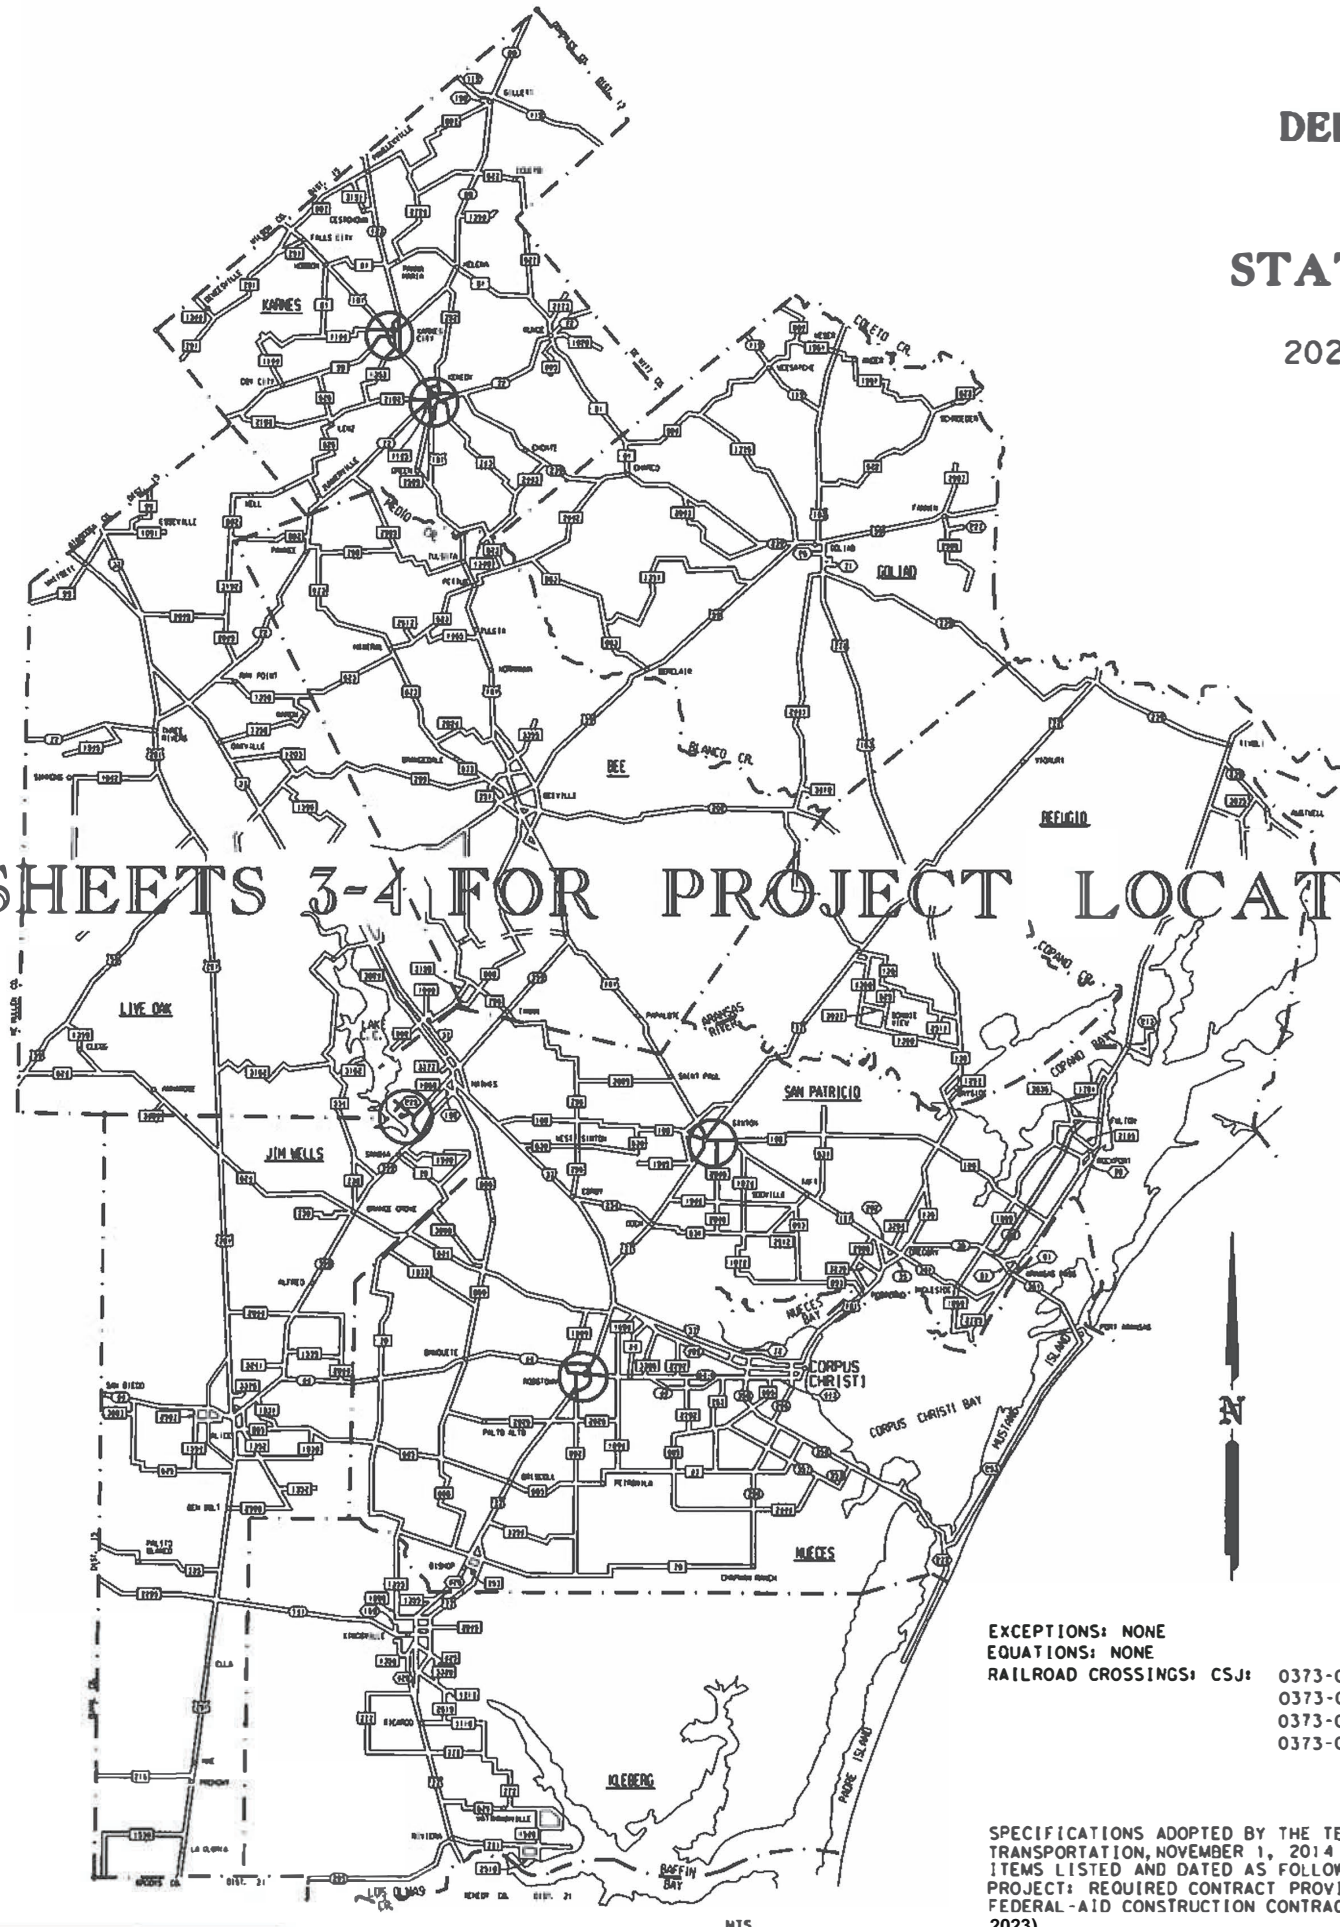

ADDENDUM #1, 10/02/2023,
REPLACE SHEET
1

EXCEPTIONS: NONE
EQUATIONS: NONE
RAILROAD CROSSINGS: CSJ: 0373-02-097 SH0044 (RM 532+1.581)
0373-02-097 SH0044 (RM 618+0.389)
0373-02-097 SH0044 (RM 536+0.087)
0373-02-097 SH0044 (RM 536+1.273)

SPECIFICATIONS ADOPTED BY THE TEXAS DEPARTMENT OF TRANSPORTATION, NOVEMBER 1, 2014 AND THE SPECIFICATION ITEMS LISTED AND DATED AS FOLLOWS, SHALL GOVERN ON THIS PROJECT: REQUIRED CONTRACT PROVISIONS FOR ALL FEDERAL-AID CONSTRUCTION CONTRACTS (FORM FHWA 1273, OCTOBER 23, 2023)

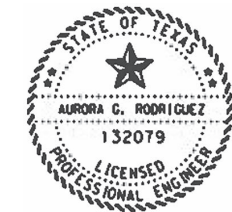

THE STANDARD SHEETS SPECIFICALLY IDENTIFIED ABOVE WITH (#) HAVE BEEN ISSUED BY ME OR UNDER MY RESPONSIBLE SUPERVISION AS BEING APPLICABLE TO THIS PROJECT.

Aurora G. Rodriguez, P.E. 10/28/23
PROJECT ENGINEER DATE



RECOMMENDED FOR LETTING: 7/10/2023 APPROVED FOR LETTING: 7/10/2023

DocuSigned by:
Paula Sales-Evans, P.E.
DISTRICT DIRECTOR OF TRANSPORTATION PLANNING AND DEVELOPMENT

DocuSigned by:
Valente Olivariz
303F64E8190440C
PROJECT ENGINEER

DATE: 6/28/2023
FILE: T:\CRP\MAINT\RM PLAN SETS\Seal\FY2024\DW AR 10373-02-097, etc.\10373-02-097*Titlesheet.dgn
COUNTY: NUECES, ETC.
HWY: SH0044, ETC
LET DATE: OCT. 2023