

SUBJECT: PLANS AND PROPOSAL ADDENDUMS

PROJECT: F 2024(137)

CONTROL: 0904-00-207

COUNTY: POTTER

LETTING: 10/06/2023

REFERENCE NO: 1002

PROPOSAL ADDENDUMS

- PROPOSAL COVER
- BID INSERTS (SH. NO.:)
- GENERAL NOTES (SH. NO.:)
- SPEC LIST (SH. NO.: ALL)
- SPECIAL PROVISIONS:)
ADDED: 000---998

DELETED: FHWA-1273, REPLACED WITH THE MOST CURRENT REQUIRED VERSION

- SPECIAL SPECIFICATIONS:
ADDED:

DELETED:

- OTHER: TITLE SHEET REPLACED TO REFLECT THE CORRECT DATE FOR THE
FHWA-1273 NOTE.
DESCRIPTION OF ABOVE CHANGES
(INCLUDING PLANS SHEET CHANGES)

INDEX OF SHEETS

SHEET NO.	DESCRIPTION
1	TITLE SHEET
2	INDEX OF SHEETS

STATE OF TEXAS DEPARTMENT OF TRANSPORTATION

PLANS OF PROPOSED STATE HIGHWAY IMPROVEMENT FEDERAL PROJECT: F 2024(137) HIGHWAY - VARIOUS POTTER COUNTY

CONTROL: 0904-00-207, ETC

FOR THE CONSTRUCTION OF: INSTALL RECESSED RAISED PAVEMENT MARKERS & INSTALL THERMOPLASTIC PAVEMENT MARKINGS.

FINAL PLANS

LETTING DATE: _____
 DATE CONTRACTOR BEGAN WORK: _____
 DATE WORK WAS COMPLETED & ACCEPTED: _____
 FINAL CONTRACT COST: \$ _____
 CONTRACTOR: _____

CSJ: 0904-00-207

REF 1	IH 40	FROM: MM 115
REF 2	US 60	FROM: EAST SL 335
REF 3	SL 335	FROM: SH 136
REF 4	SL 335	FROM: IH-27 SW LOOP
REF 5	US 60	FROM: CASTRO CO LINE
REF 6	US 60	FROM: EAST OF HEREFORD
REF 7	US 287	FROM: SOUTH OF STRATFORD
REF 8	US 54	FROM: NORTH EAST OF STRATFORD
REF 9	US 385	FROM: SOUTH OF HARTLEY
REF 10	SH 135	FROM: SOUTH OF STINNET
REF 11	US 54	FROM: EAST OF DALHART
REF 12	US 54	FROM: DALLAM CO LINE
REF 13	US 385	FROM: RM 1061
REF 14	RM 1061	FROM: US 385
REF 15	SH 136	FROM: WEST OF BORGER

TO: MM 125 (EB LANES ONLY)	ROADWAY LENGTH = 52,800 FT. = 10.000 MILES
TO: FM 282 (PRICE RD)	ROADWAY LENGTH = 120,664 FT. = 50.693 MILES
TO: IH 27	ROADWAY LENGTH = 6,859 FT. = 15.870 MILES
TO: FM 2590 (NORTH OF IH 40)	ROADWAY LENGTH = 62,938 FT. = 7.005 MILES
TO: TIERRA BLANCA BRIDGE	ROADWAY LENGTH = 39,278 FT. = 7.439 MILES
TO: RANDALL CO LINE	ROADWAY LENGTH = 69,173 FT. = 13.101 MILES
TO: FM 281 IN ETTER	ROADWAY LENGTH = 128,293 FT. = 24.298 MILES
TO: SHERMAN CO LINE	ROADWAY LENGTH = 98,567 FT. = 18.688 MILES
TO: FM 1061	ROADWAY LENGTH = 149,260 FT. = 28.269 MILES
TO: NORTH OF BORGER	ROADWAY LENGTH = 155,628 FT. = 9.339 MILES
TO: WEST OF STRATFORD	ROADWAY LENGTH = 210,196 FT. = 29.475 MILES
TO: WEST OF DALHART	ROADWAY LENGTH = 301,878 FT. = 39.810 MILES
TO: NORTH OF VEGA	ROADWAY LENGTH = 161,525 FT. = 57.174 MILES
TO: SL 335	ROADWAY LENGTH = 161,525 FT. = 57.174 MILES
TO: SL 335	ROADWAY LENGTH = 217,398 FT. = 41.174 MILES

CSJ: 0904-00-226


REF 1P	US 87	FROM: NM STATE
REF 2P	US 87	FROM: DUMAS
REF 3P	US 87	FROM: EAST AMARILLO CREEK
REF 6P	US 287	FROM: 0.519 MI SOUTH OF SH 15
REF 5P	US 287	FROM: IH 40
REF 7P	US 287	FROM: 8.6 MILES EAST OF POTTER CO LINE

TO: DALHART CITY LIMITS
TO: POTTER CO LINE
TO: NE 11TH AVE
TO: MOORE CO LINE
TO: CARSON CO LINE
TO: DONLEY CO LINE (EXCEPT CITY OF CLAUDE)

ROADWAY LENGTH = 194,853 FT. = 36.721 MILES
ROADWAY LENGTH = 91,973 FT. = 17.385 MILES
ROADWAY LENGTH = 61,689 FT. = 11.683 MILES
ROADWAY LENGTH = 113,193 FT. = 21.438 MILES
ROADWAY LENGTH = 31,706 FT. = 6.005 MILES
ROADWAY LENGTH = 135,754 FT. = 23.111 MILES

TOTAL LENGTH = 606,529 FT. = 114.873 MILES

TOTAL LENGTH = 2,021,749 FT. = 382.907 MILES

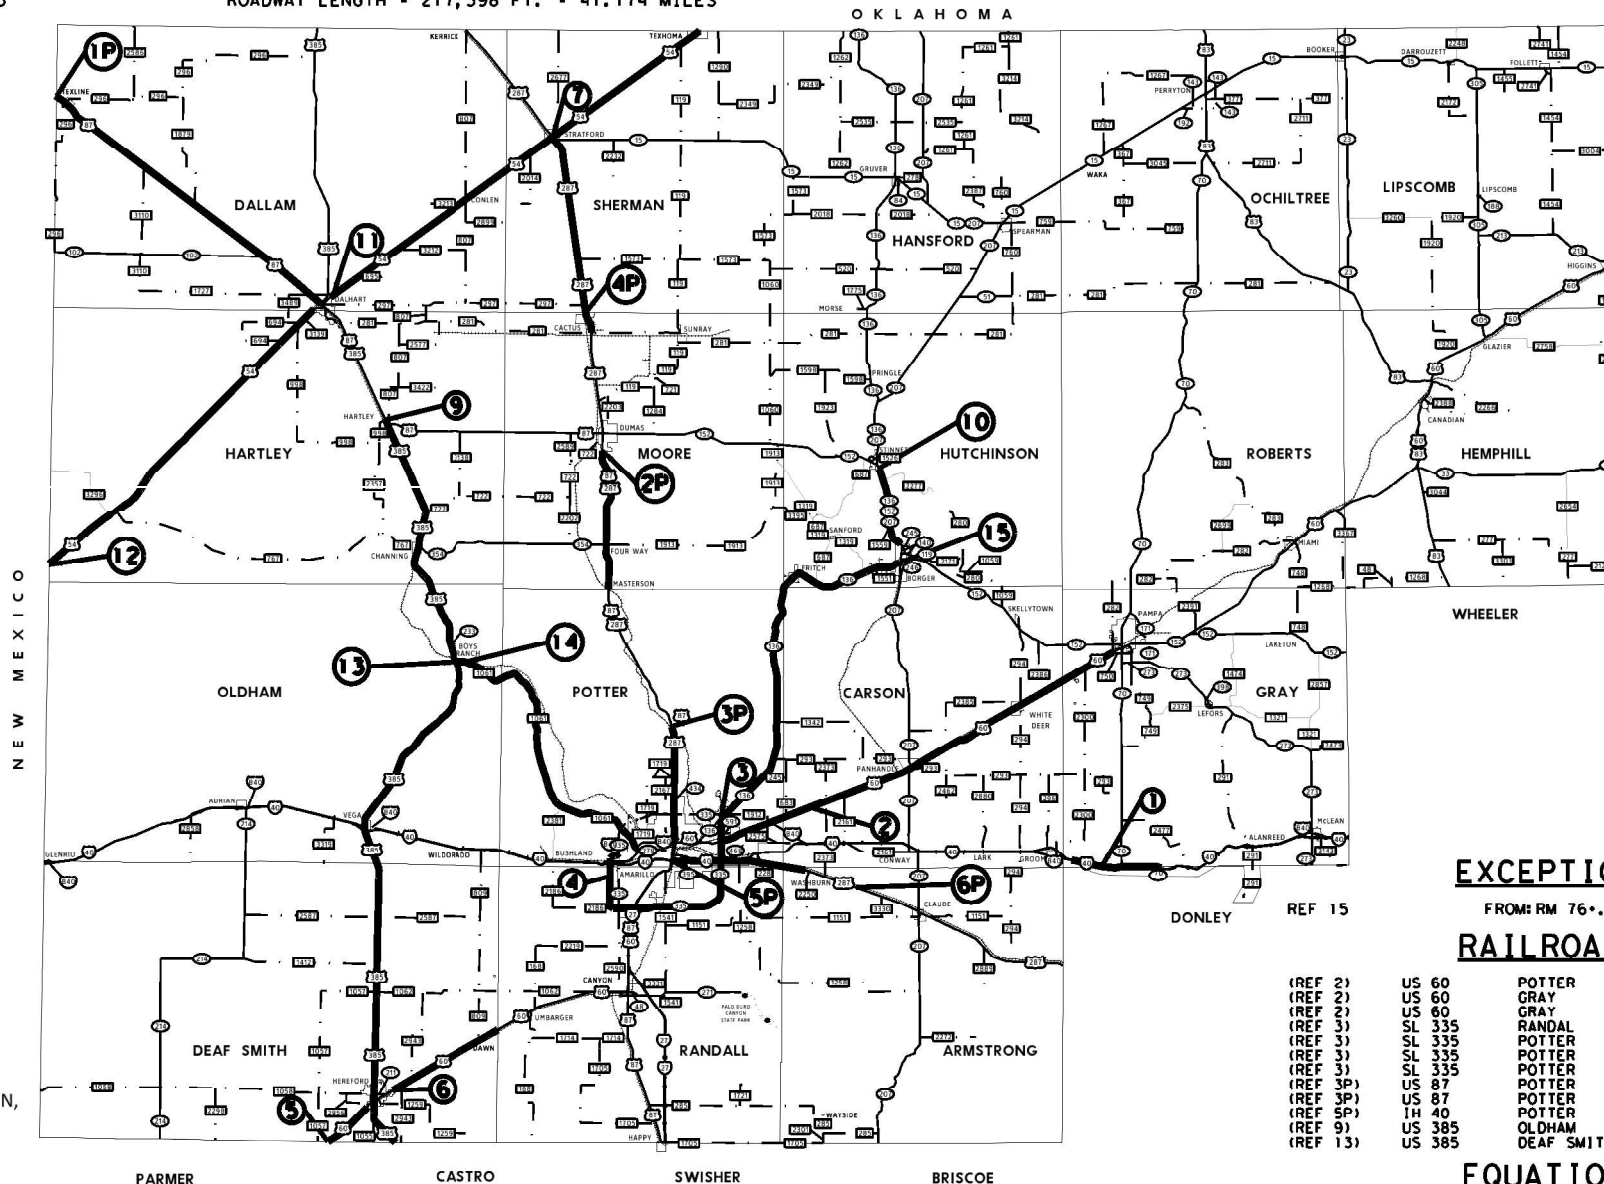

Texas Department of Transportation
 © 2023 BY TEXAS DEPARTMENT OF TRANSPORTATION
 ALL RIGHTS RESERVED.

1
 ADDENDUM #1, 10/02/2023, REPLACE SHEET

SPECIFICATIONS ADOPTED BY THE TEXAS DEPARTMENT OF TRANSPORTATION, NOVEMBER 1, 2014, AND SPECIFICATION ITEMS LISTED AS FOLLOWS, SHALL GOVERN ON THIS PROJECT:
 REQUIRED CONTRACT PROVISIONS FOR ALL FEDERAL-AID CONSTRUCTION CONTRACTS (FORM FHWA 1273, OCTOBER 23, 2023)

REF	ROUTE	FROM	TO	AGENCY
(REF 2)	US 60	POTTER	DOT# 014595Y	(BNSF)
(REF 2)	US 60	GRAY	DOT# 014634M	(BNSF)
(REF 2)	US 60	GRAY	DOT# 0145557P	(BNSF)
(REF 3)	SL 335	RANDAL	DOT# 014696K	(BNSF)
(REF 3)	SL 335	POTTER	DOT# 602162R	(BNSF)
(REF 3)	SL 335	POTTER	DOT# 275212N	(BNSF)
(REF 3)	SL 335	POTTER	DOT# 014635U	(BNSF)
(REF 3P)	US 87	POTTER	DOT# 017020M	(BNSF)
(REF 3P)	US 87	POTTER	DOT# 017019T	(BNSF)
(REF 5P)	IH 40	POTTER	DOT# 014688T	(BNSF)
(REF 9)	US 385	OLDHAM	DOT# 276514Y	(BNSF)
(REF 13)	US 385	DEAF SMITH	DOT# 014745E	(BNSF)

EXCEPTIONS:

FROM: RM 76+.486 TO: RM 76+.575

RAILROADS:

NONE

EQUATIONS:

NONE

RECOMMENDED FOR LETTING: DATE: 7/27/2023

DocuSigned by:
 Brandon Billney
 5A5732BEFD11410...

AREA ENGINEER DATE: 7/31/2023

DocuSigned by:
 Kit Black
 9B5A6EAGAE8B46E...

DISTRICT DIRECTOR OF TRANSPORTATION PLANNING AND DEVELOPMENT

APPROVED FOR LETTING: DATE: 8/1/2023

DocuSigned by:
 Blair Johnson
 8B80E3AEB2BC43A...

DISTRICT ENGINEER