



DATE: 9/27/2023 3:13:13 PM
 FTLE: p:\j\dot\projectwissonline.com\XDOT\Documents\07 - SJT Maintenance Projects\RM 6439-46-001 Truck Parking IH 10-2 - DESIGN FILES\Plan Sheets\Typical Sections IH 10 East of Junction




EXISTING TYPICAL WESTBOUND SECTION
 HORIZ SCALE 1"=20'
 VERT SCALE: NONE

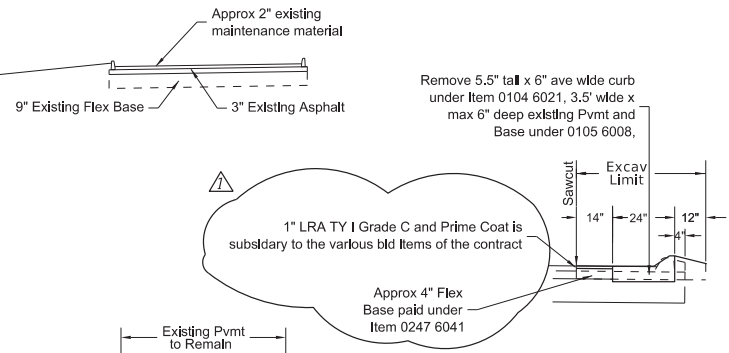


DETAIL C
 SCALE 1"=5'

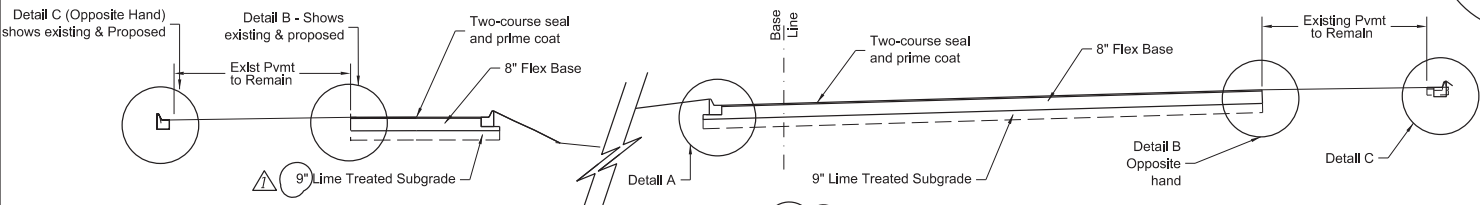


PROPOSED TYPICAL WESTBOUND SECTION
 HORIZ SCALE 1"=20'
 VERT SCALE: NONE

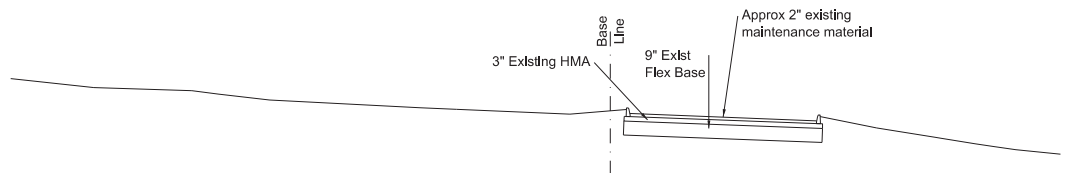


EXISTING TYPICAL EASTBOUND SECTION
 HORIZ SCALE 1"=20'
 VERT SCALE: NONE

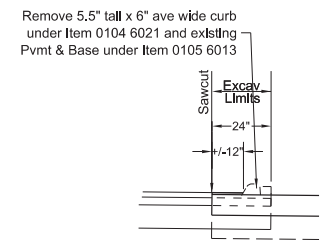

DETAIL B
 SCALE 1"=5'

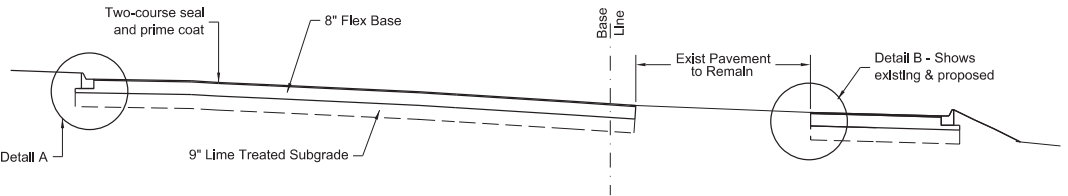

PROPOSED TYPICAL EASTBOUND SECTION
 HORIZ SCALE 1"=20'
 VERT SCALE: NONE

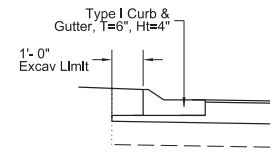

DETAIL A
 SCALE 1"=5'



DocuSigned by:
Ben Sam Kent P.E.
 062A77DB85F8416...
 9/27/2023

DATE
 Addenda 1 - 9/27/23



TYPICAL SECTIONS

SCALE AS NOTED

© TxDOT 2024	CONT	SECT	JOB	HSRWAY
SHEET ISSUED OR LAST REVISED	6439	46	001	IH-10
	DIST	COUNTY	SHEET NO.	
	SJT	TOM GREEN, ETC	4	